


Notes
 This drawing and the works depicted are the copyright of Boyer.
 This drawing is for planning purposes only. It is not intended to be used for construction purposes. Whilst all reasonable efforts are used to ensure drawings are accurate, Boyer accepts no responsibility or liability for any reliance placed on, or use made of, this plan by anyone for purposes other than those stated above.
 Do not scale from this drawing. All contractors must visit the site and be responsible for taking and checking Dimensions.

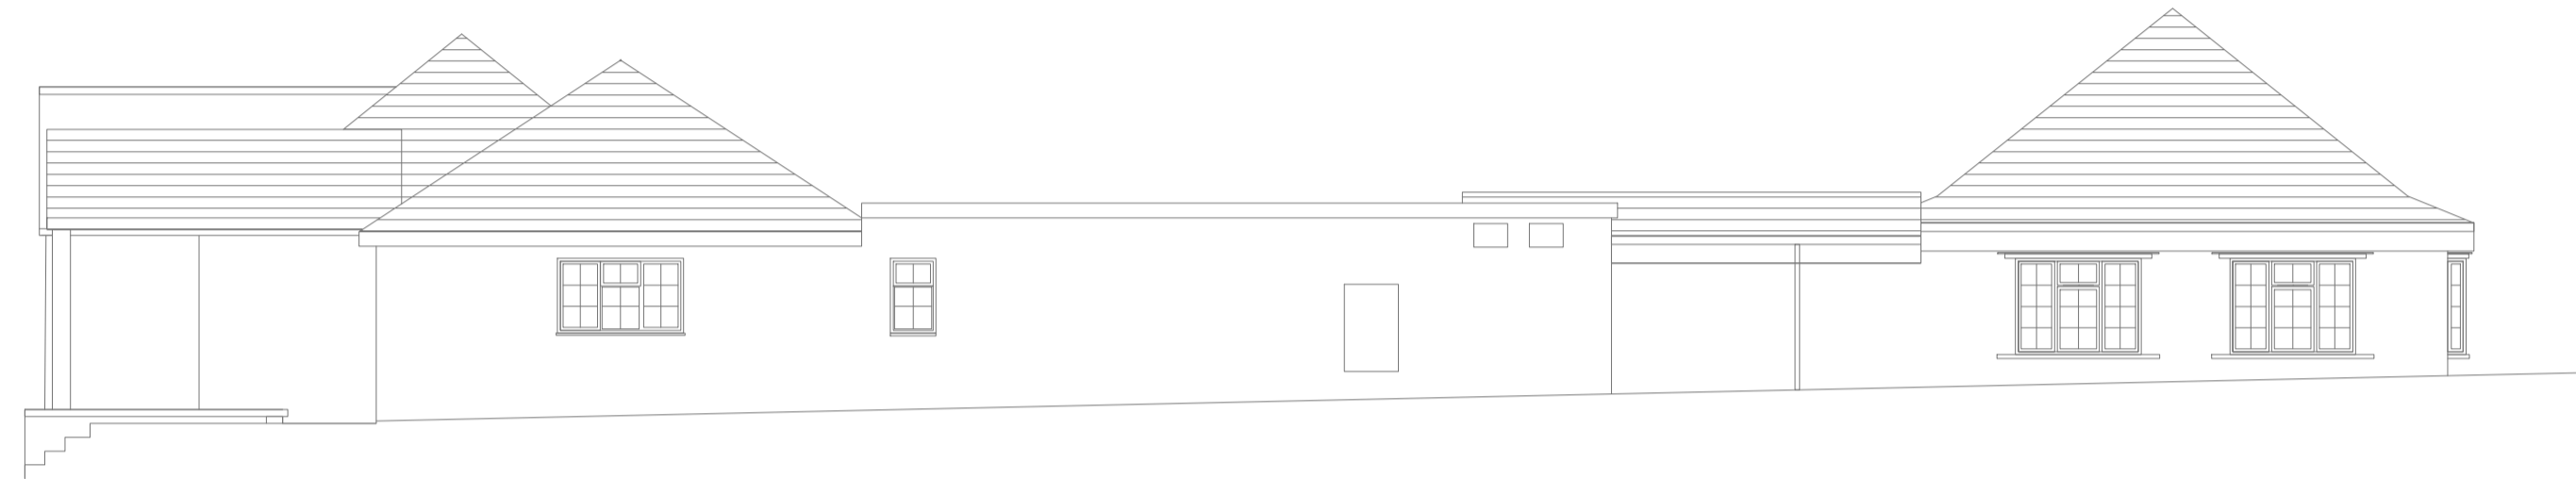


Datum 126

South West Elevation




Datum 126

South East Elevation

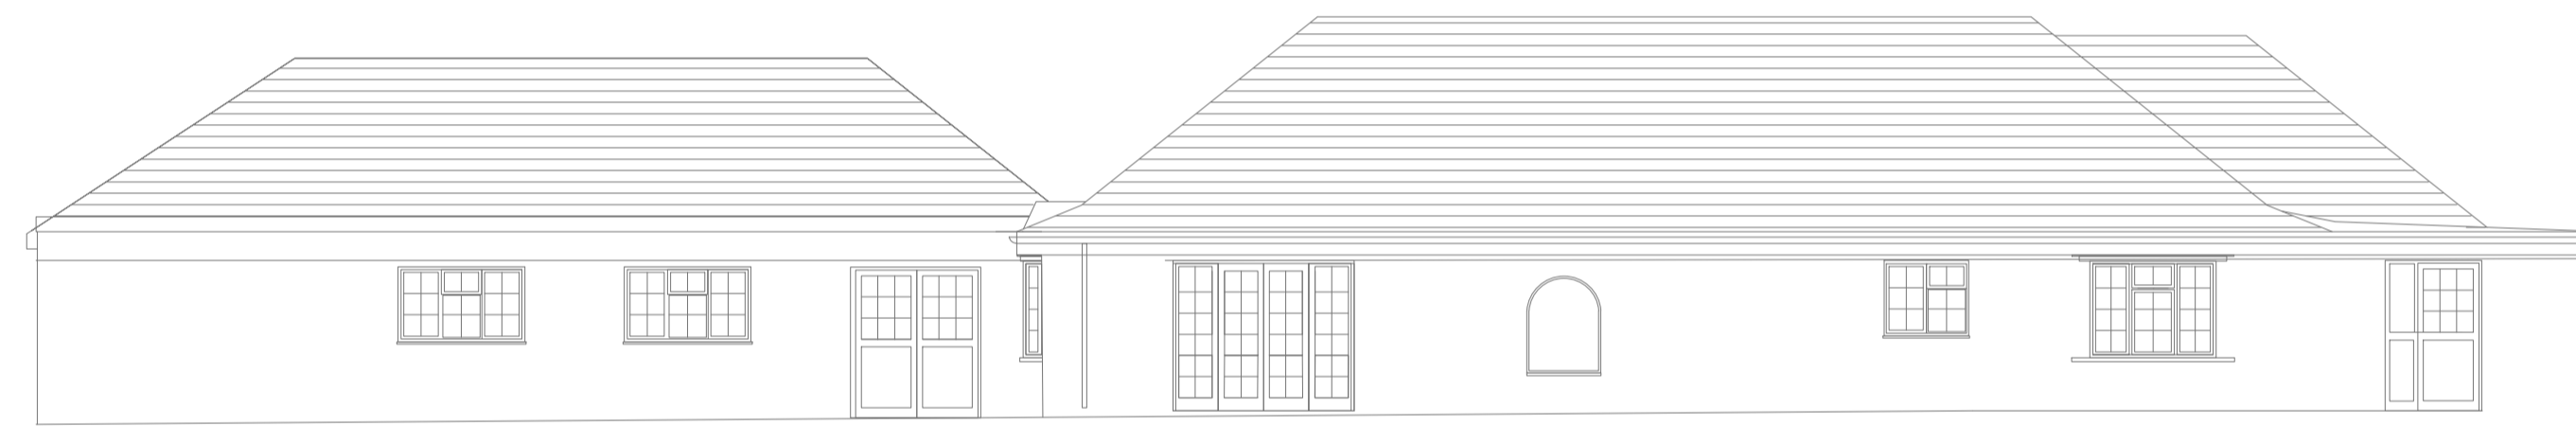


Datum 126

North East Elevation

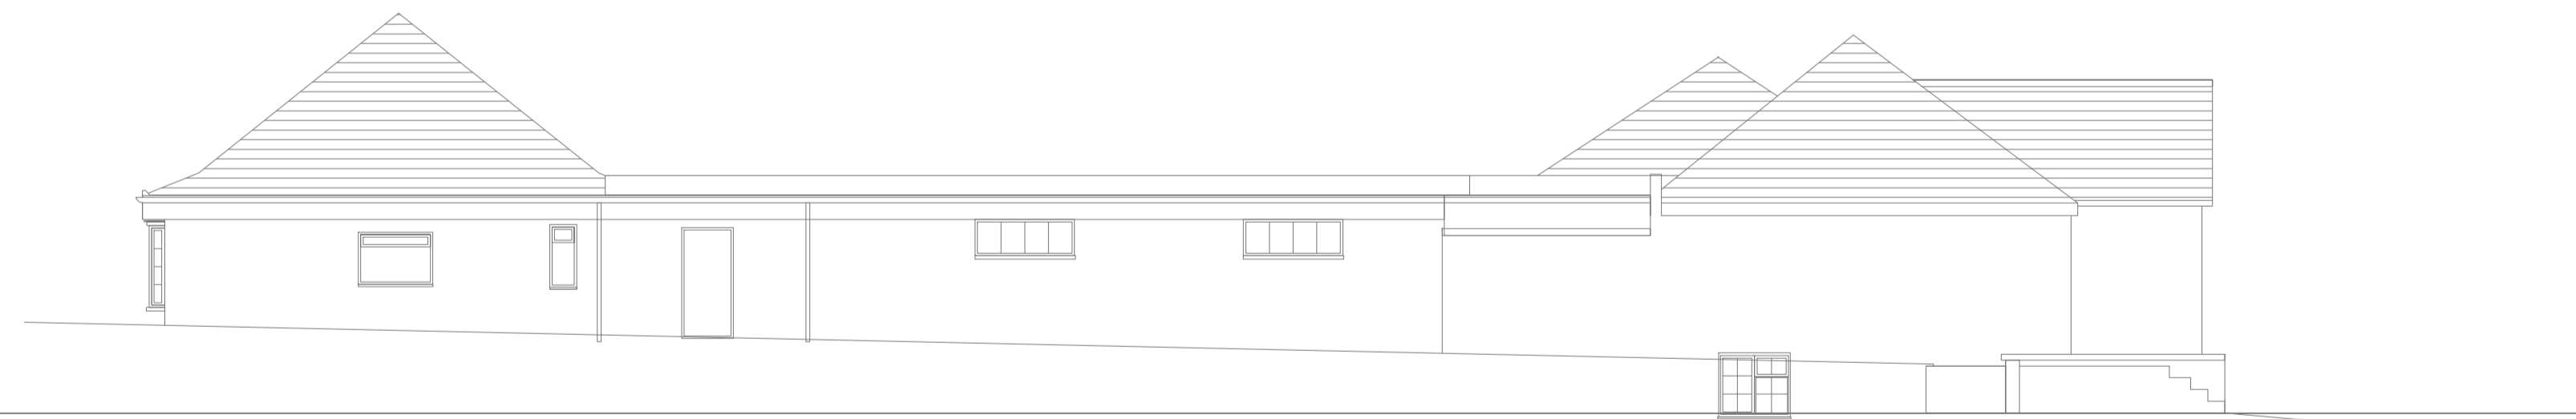

Datum 126

North West Elevation

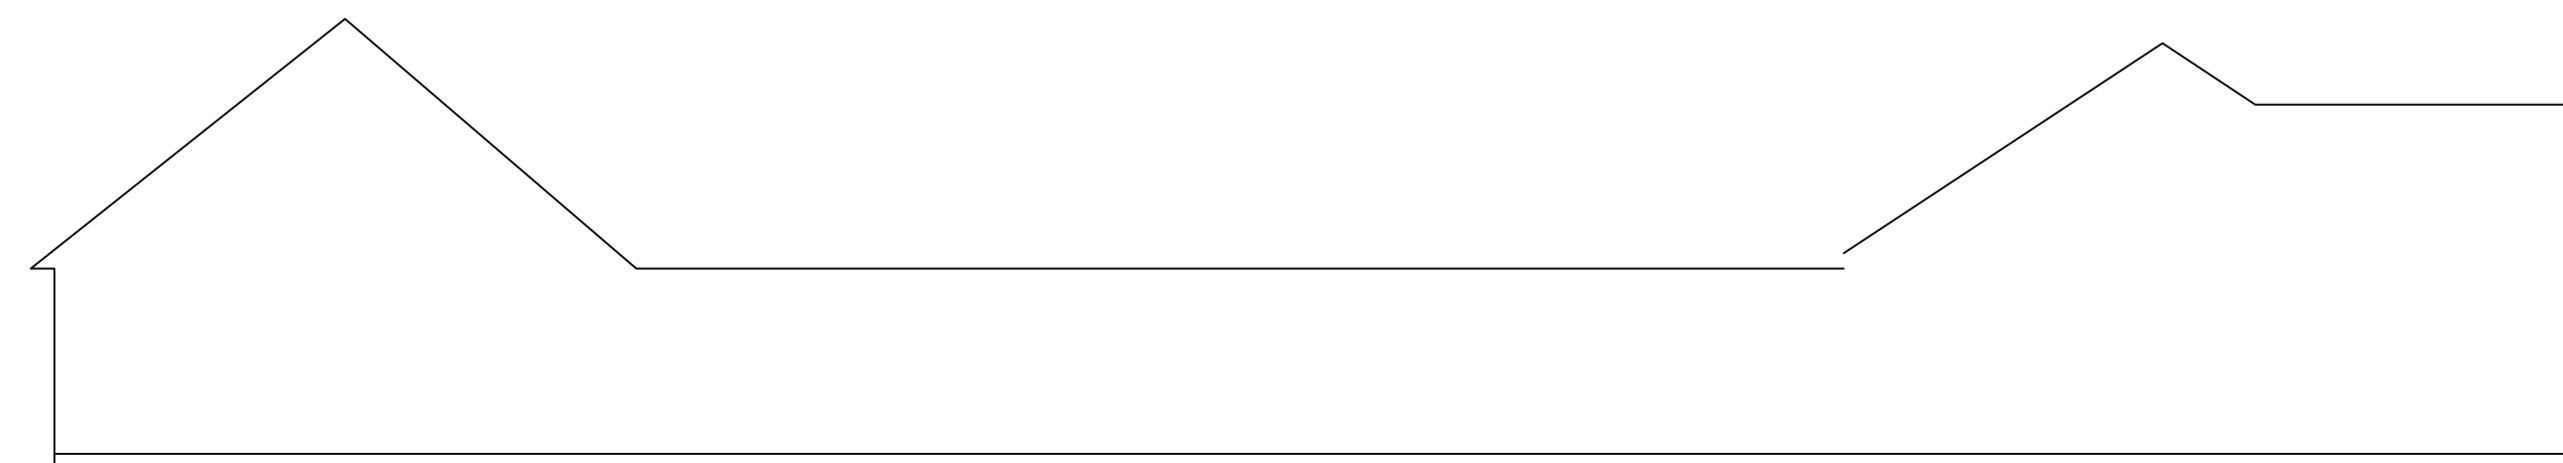

128.05

Site Cross Section

125.66

A	06.12.21	Minor amendments to bay / window positions	GB	NB
..	13.09.21	Final issue	GB	NB
No.	Date	Description	Drawn	Chk'd
Client Heritage Designer Homes				
Boyer				
Project Land at Victoria's Cabaret Club, Ashford Rd, Maidstone				
Drawing Title Existing Building Elevations				
Drawing No. EB-02		Job Ref. 21_2026		
Scale @ A1 1:100		Revision A		
Scale Bar				

Reproduced from the Ordnance Survey map with the permission of Ordnance Survey on behalf of The Controller of Her Majesty's Stationery Office. © Crown Copyright. AP 10005229. Street Planning Ltd. Creative House, New Ash Road, Worthington, Berkshire, RG40 1JZ