


Oakenden Lane

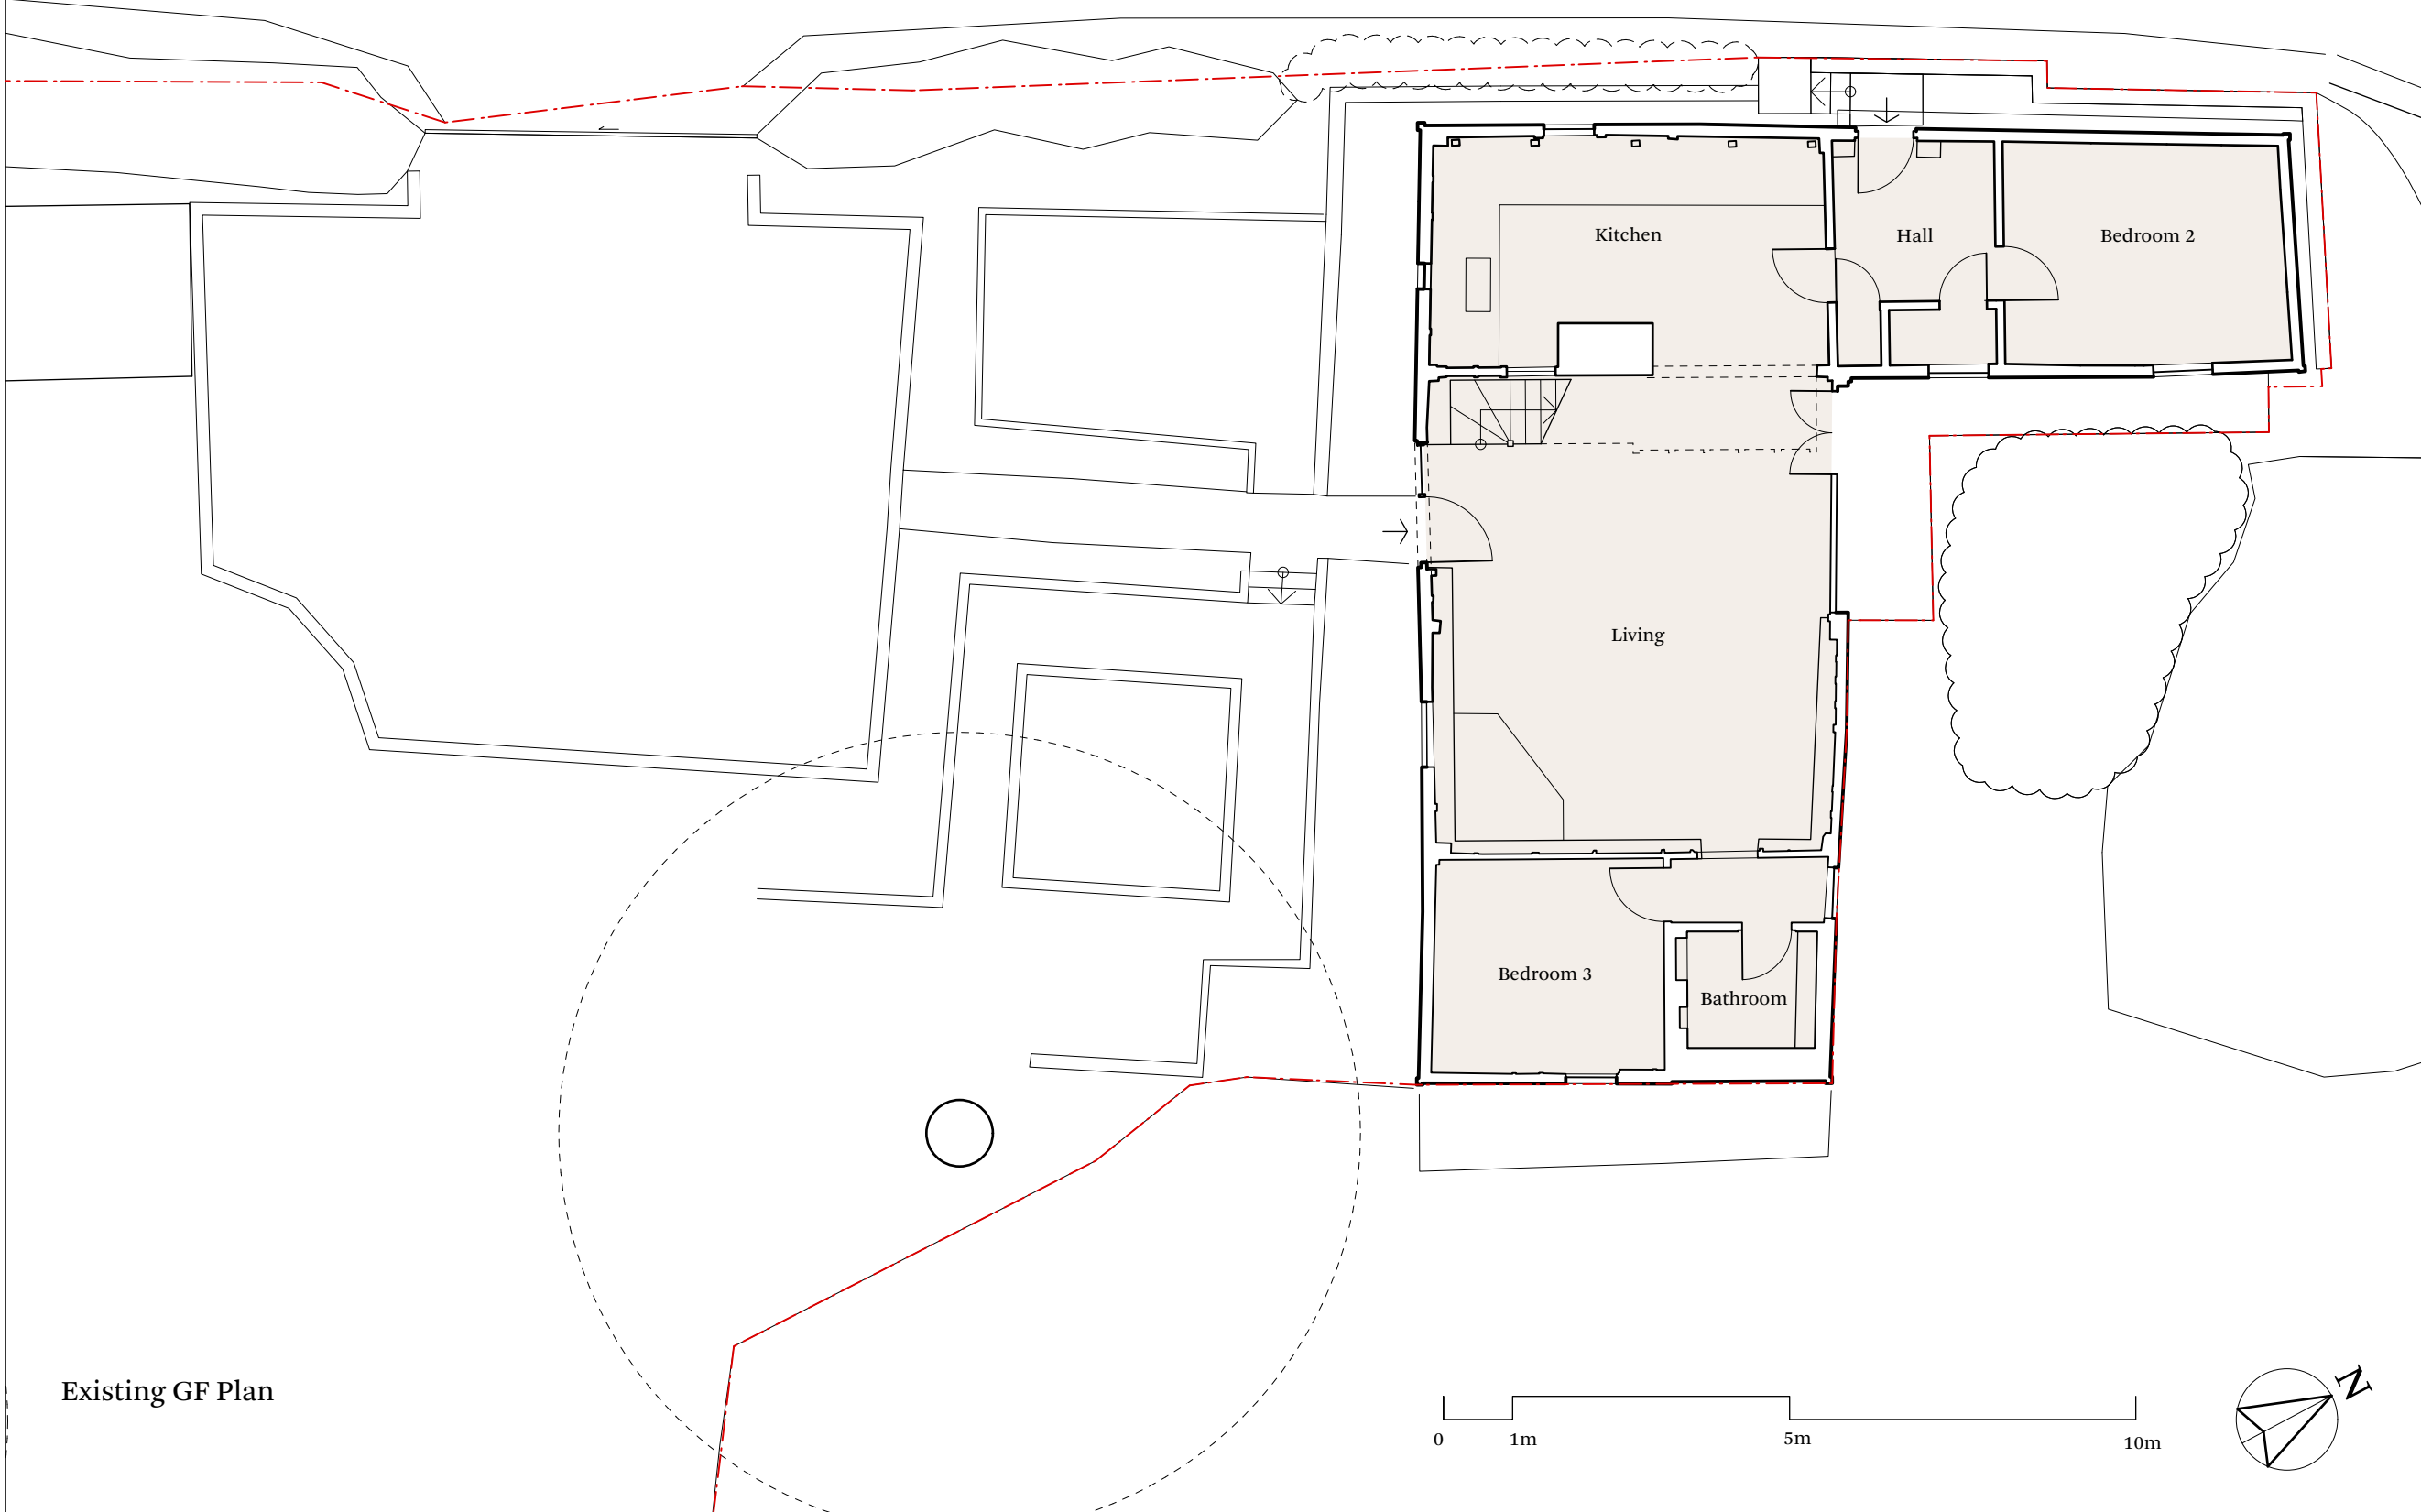

Existing GF Plan

NOTES
 All dimensions are from structure to structure unless indicated otherwise.
 Elements of structure and services are indicated for coordination purposes. For full structural and services layouts refer to Structural and Services Engineers' drawings
 All dimension to be checked on site prior to construction or fabrication of any elements.
 Any discrepancies between figured dimensions to be reported to architect for clarification prior to commencing work.

© Copyright Reserved

Rev	Date	Comments

SandyRendelArchitects

Sandy Rendel Architects Ltd
 Unit 20a, Iliffe Yard, London SE17 3QA
 T: +44(0)20 3602 1260 E: info@sandyrendel.com

Job No: 272

Project: Oakenden Barn

Drawing title: Existing
 Ground Floor Plan

Scale: 1:100 @ A3

Origination Date: October 2022

Status: Planning

Drawing No:	272/PL/100	Rev	-
-------------	------------	-----	---