

Note:
The contractor is to check and verify all dimensions on site before starting work and report any omissions or errors.
This drawing is to be read in conjunction with all relevant consultants and specialists drawings.


No.	Description	Date

Annex at Park Cottage
Location-Site Plan-Existing


Project number	PC01
Date	29/03/2023
Drawn by	WS
Checked by	WJS

A1-00

Scale	As indicated
-------	--------------

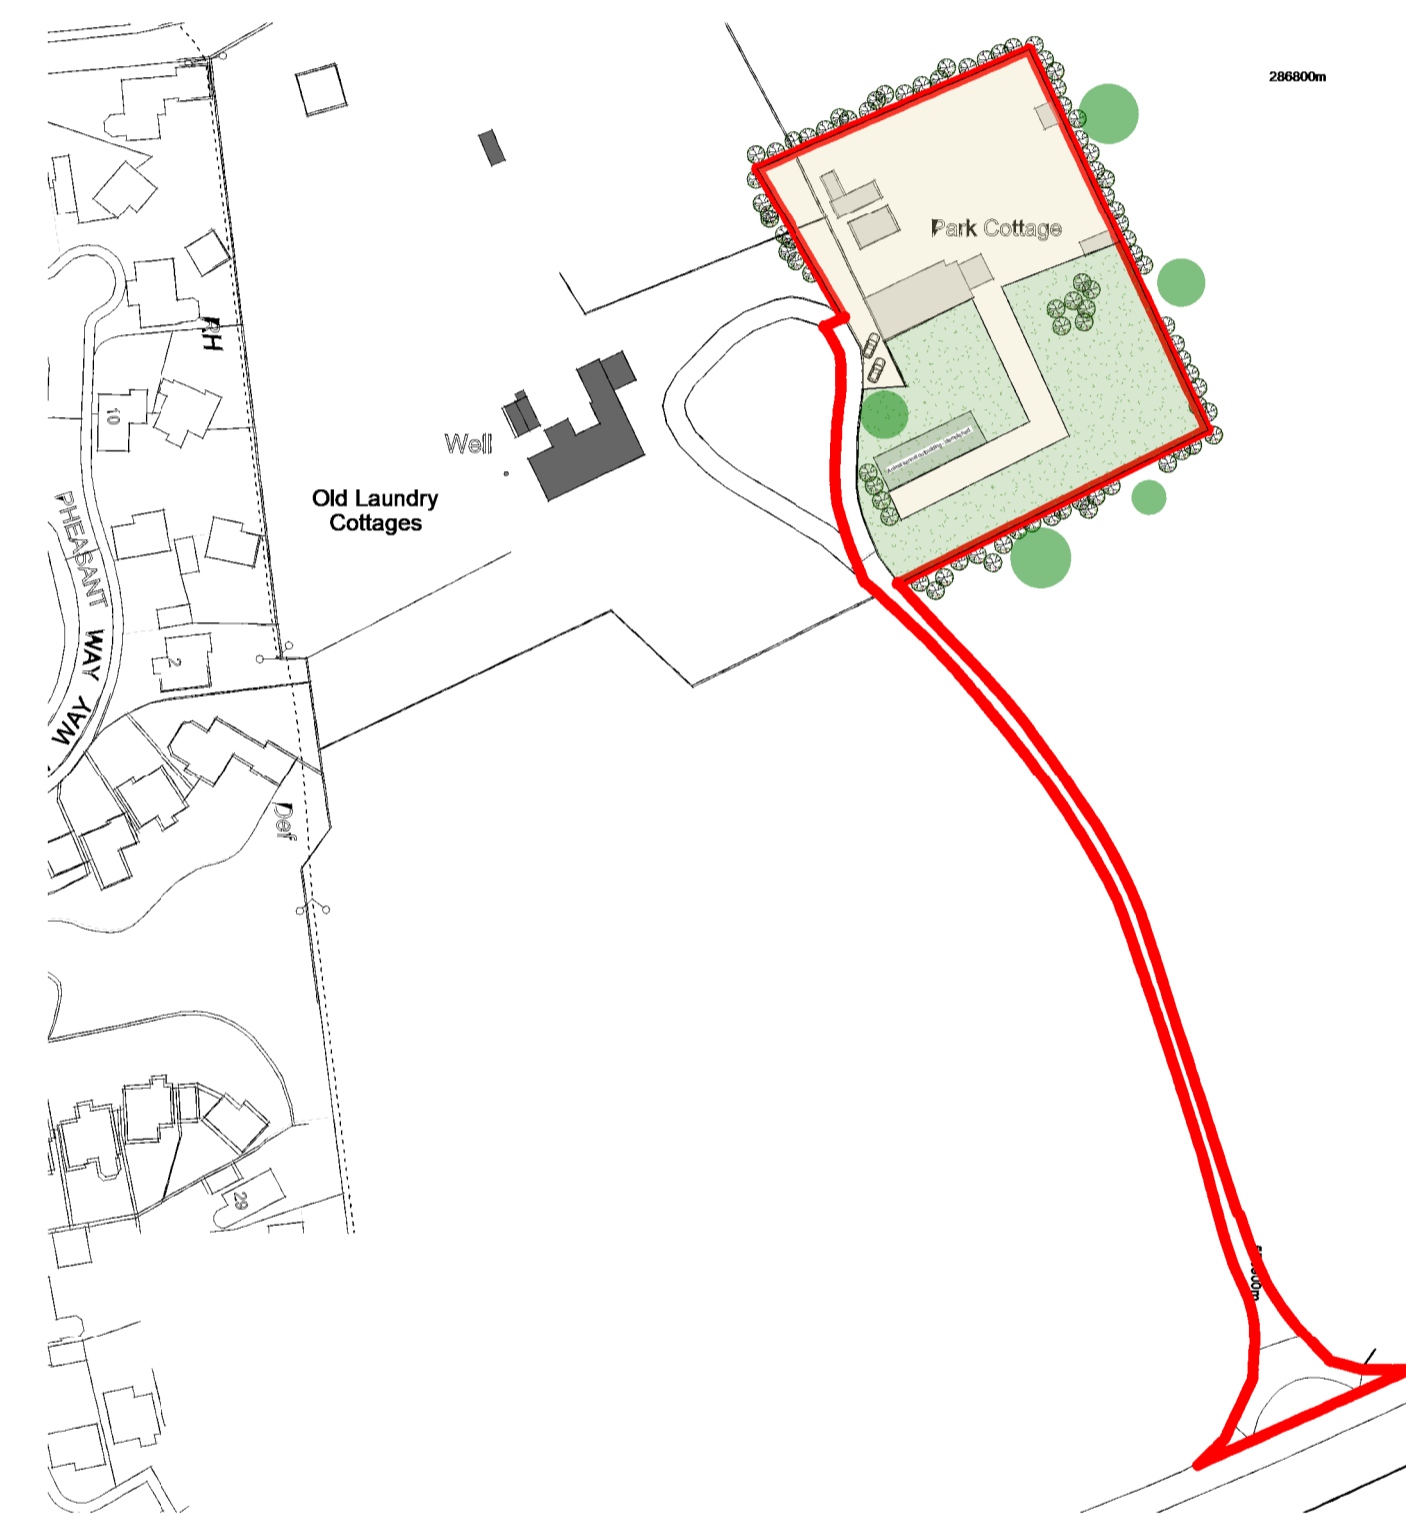

1 Location Plan-Existing
1 : 1250

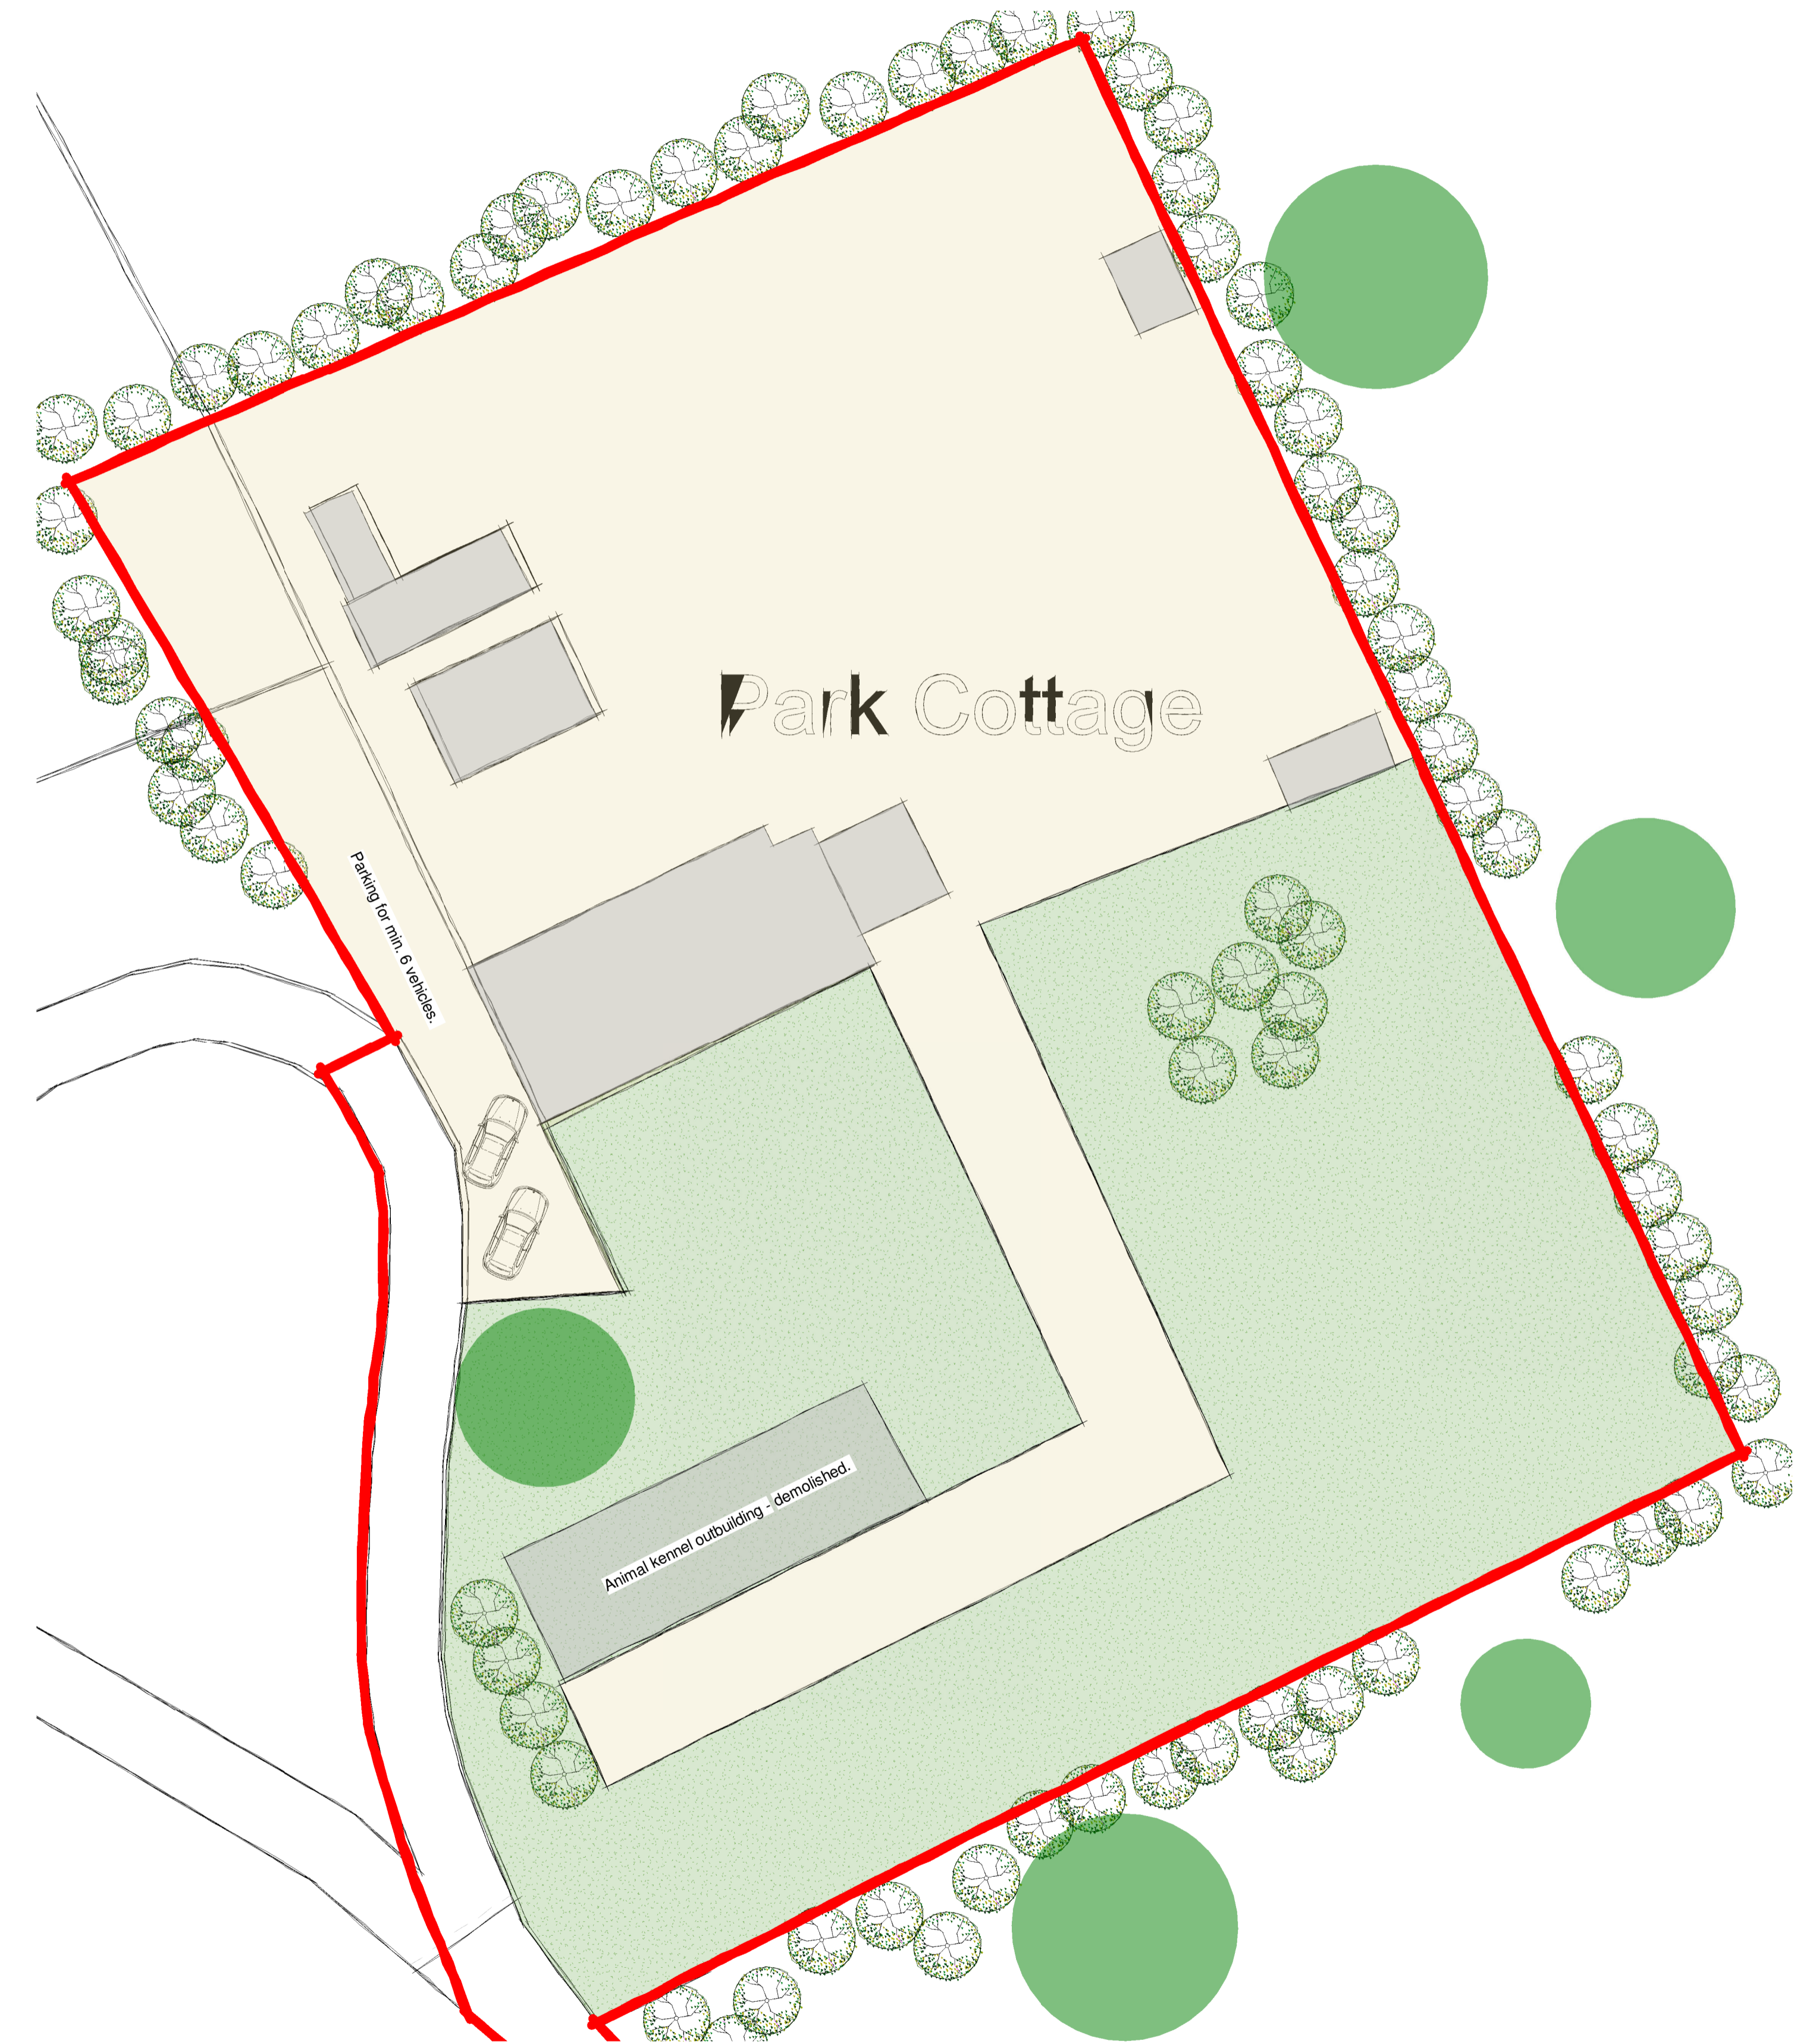

2 Site Plan-Existing
1 : 200