



GROUND FLOOR

EXISTING FLOOR PLANS


Scale 1:100

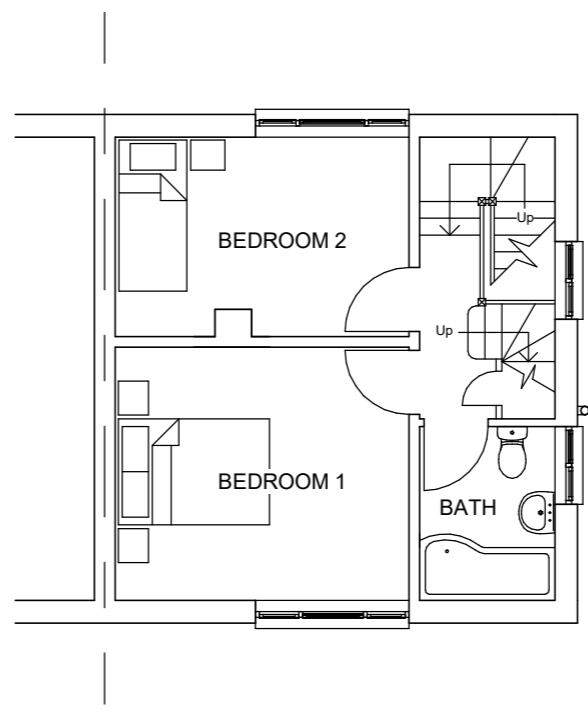


FIRST FLOOR

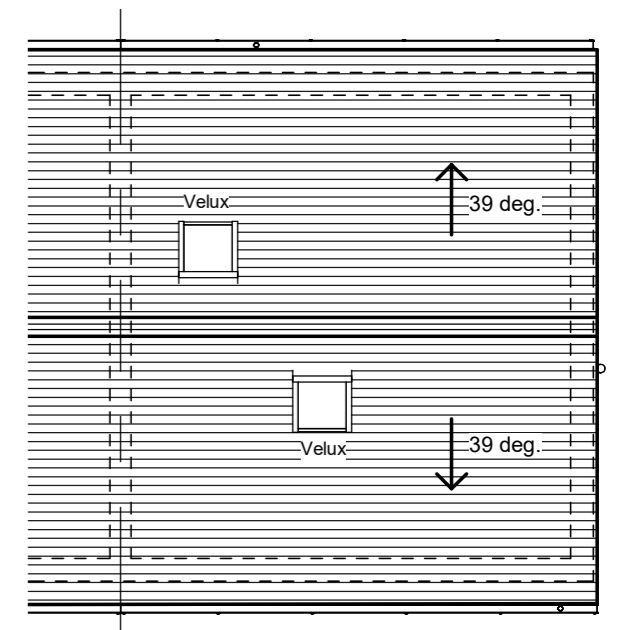

ROOF PLAN

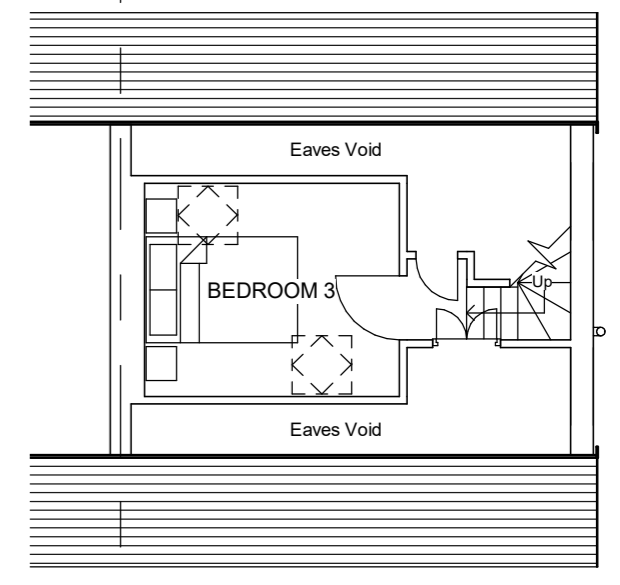

ATTIC FLOOR PLAN

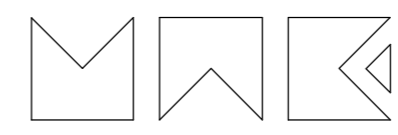

MWE ARCHITECTS
 Unit One, Bear Farm, Stocksfield, NE43 7AL
 Telephone : (0191) 260 2299
 Email : enquiries@mwearchitects.co.uk
 Website : www.mwearchitects.co.uk

| Rev. | By | Date | Description | Job No. | Dwg No. |
|-------------|----|------|--|----------------|---------|
| | | | | 23-04 | 003 |
| Client | | | Mr & Mrs Tweddle | | |
| Job Title | | | 44 Strother Close, Haydon Bridge, Northumberland. NE47 6JN | Scale 1 : 100 | Rev. |
| Description | | | Existing Floor Plans | Date April '23 | |
| | | | | Drawn by DD | |
| | | | | Paper size A3 | Date |