
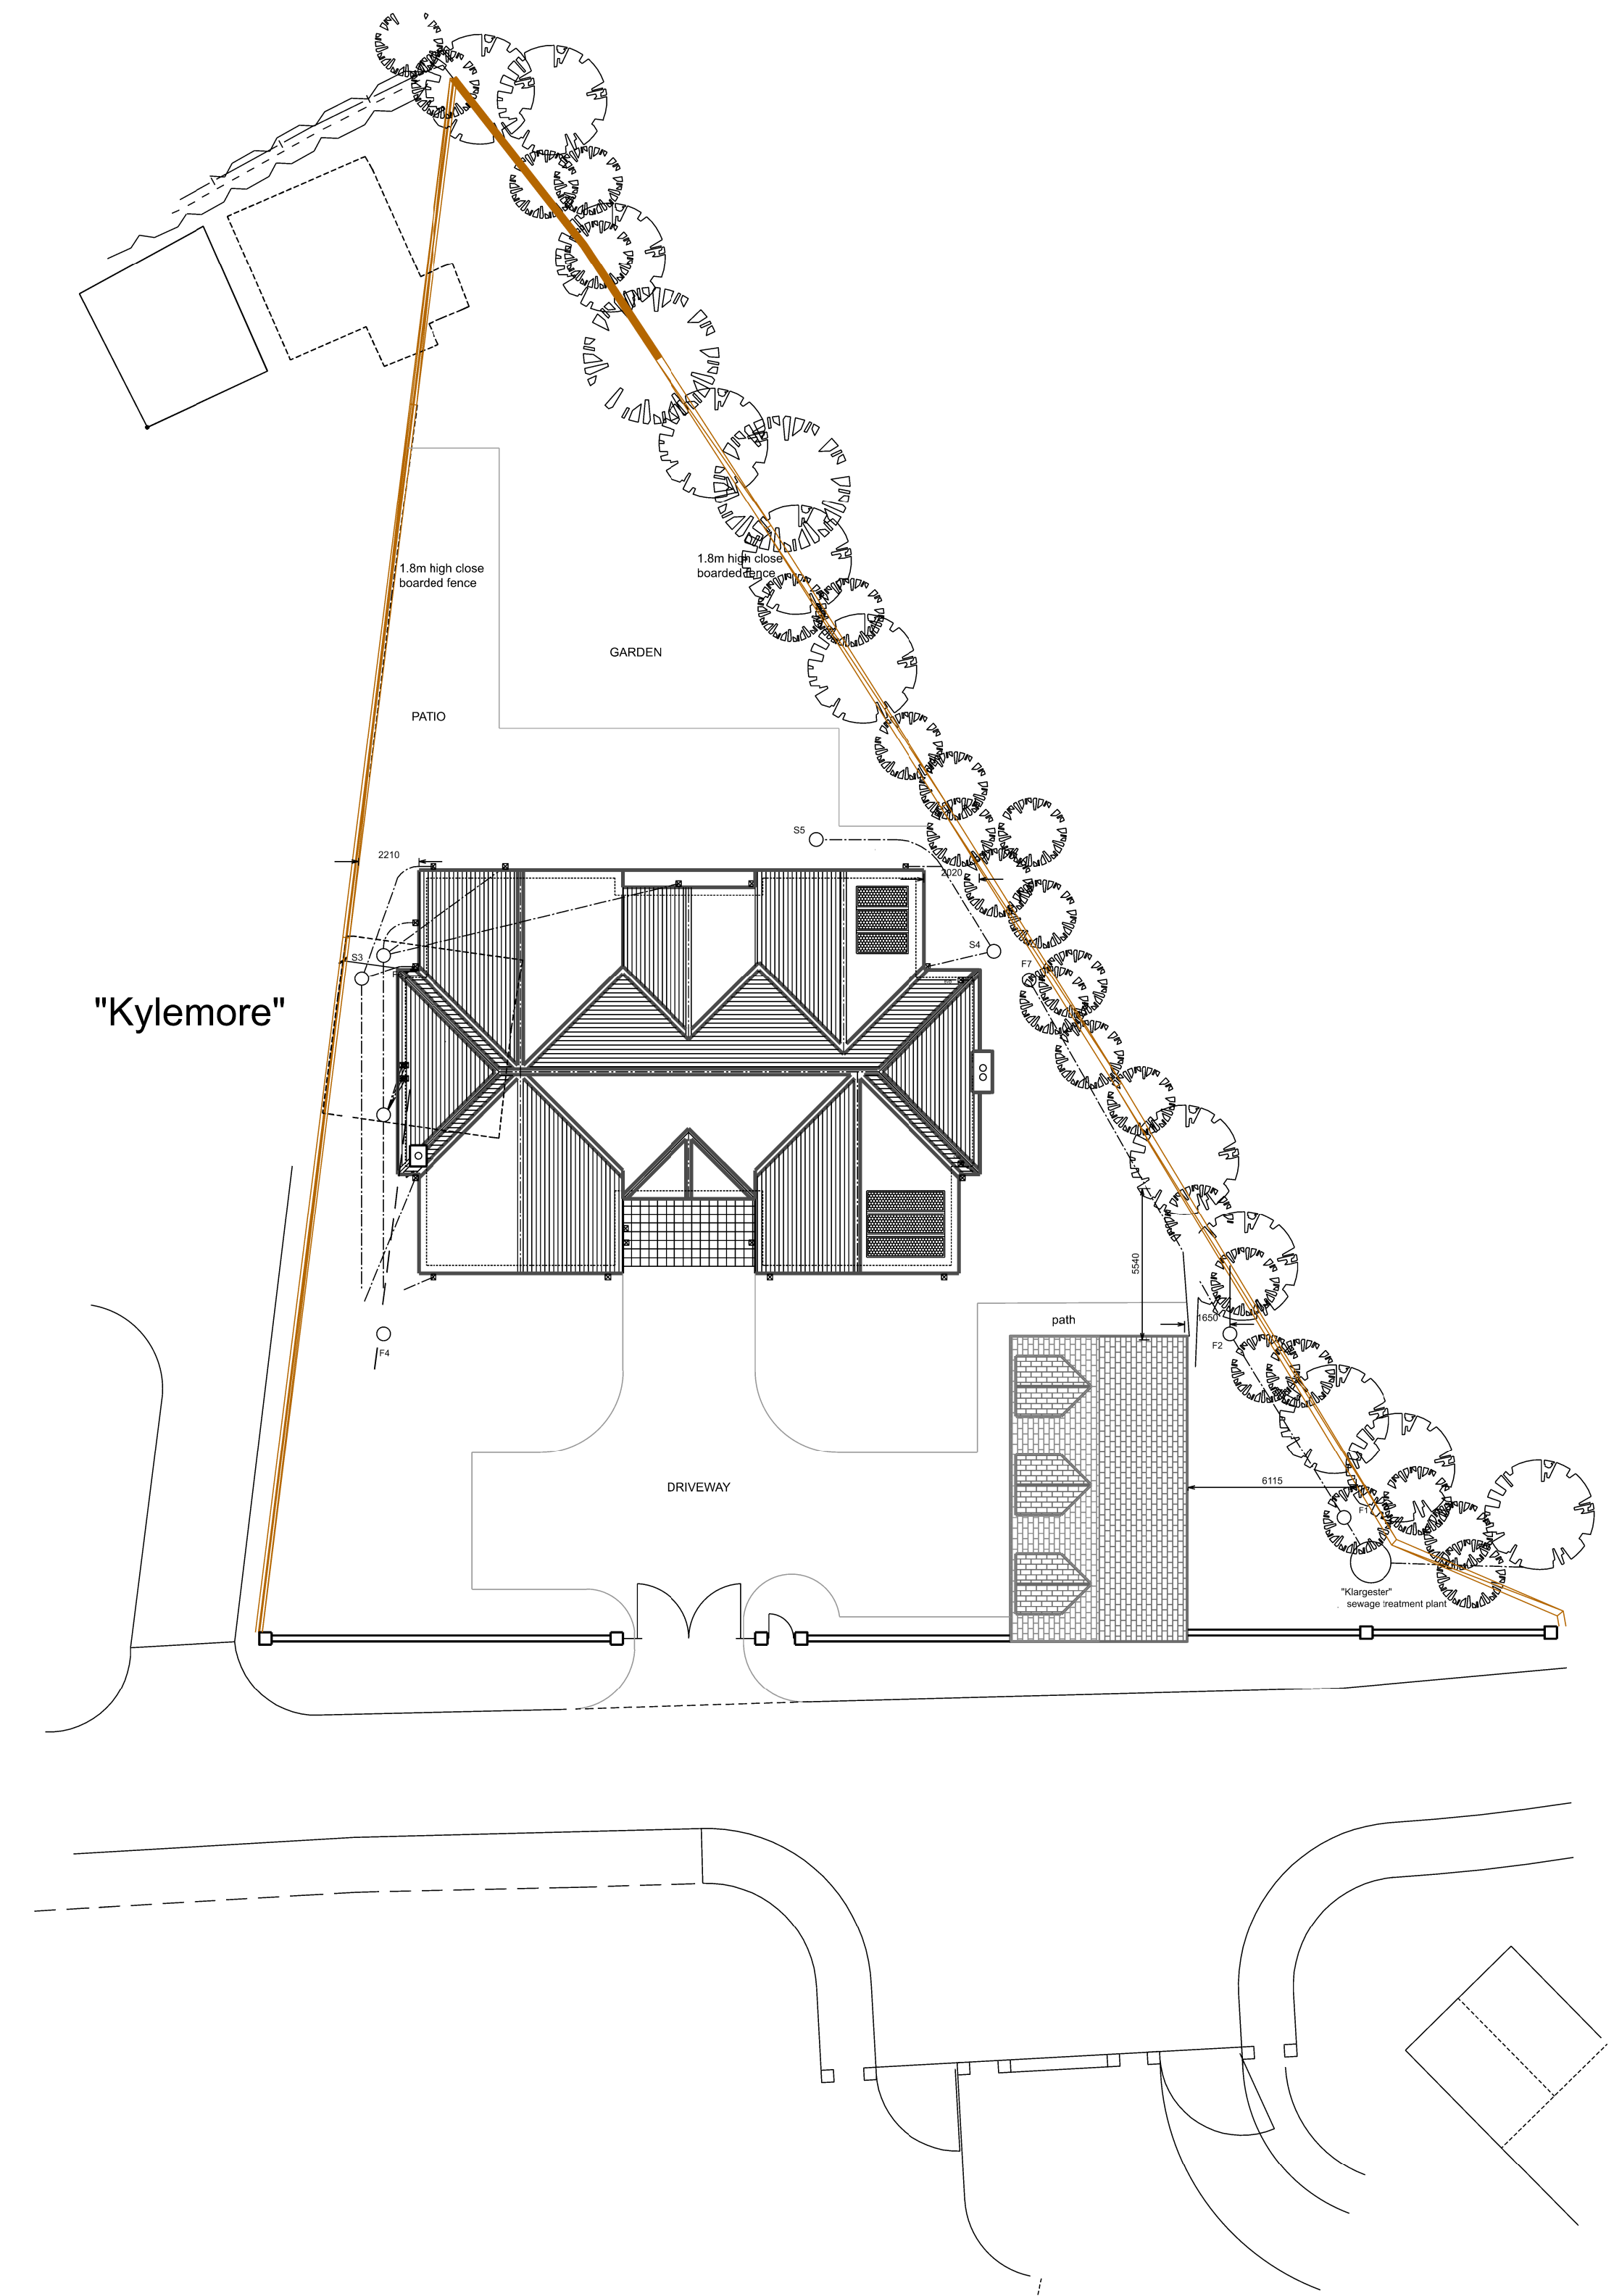


EXISTING SITE PLAN

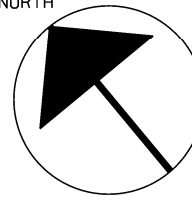

PROPOSED SITE PLAN



REVISION A	NORTH 
----------------------	--

STAGE:

PROJECT
PROPOSED GYM AT
KHASLA MANOR
TRANWELL WOODS
MORPETH

DRAWING
EXISTING AND PROPOSED
SITE PLANS

PROJECT NO.	DRAWING NO. C-03	REVISION A
DATE JAN '23	SCALE 1:200@A1	DRAWN BY

 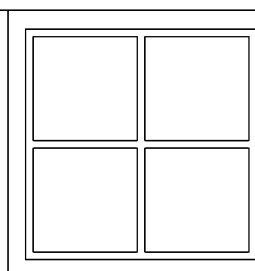	
---	---