

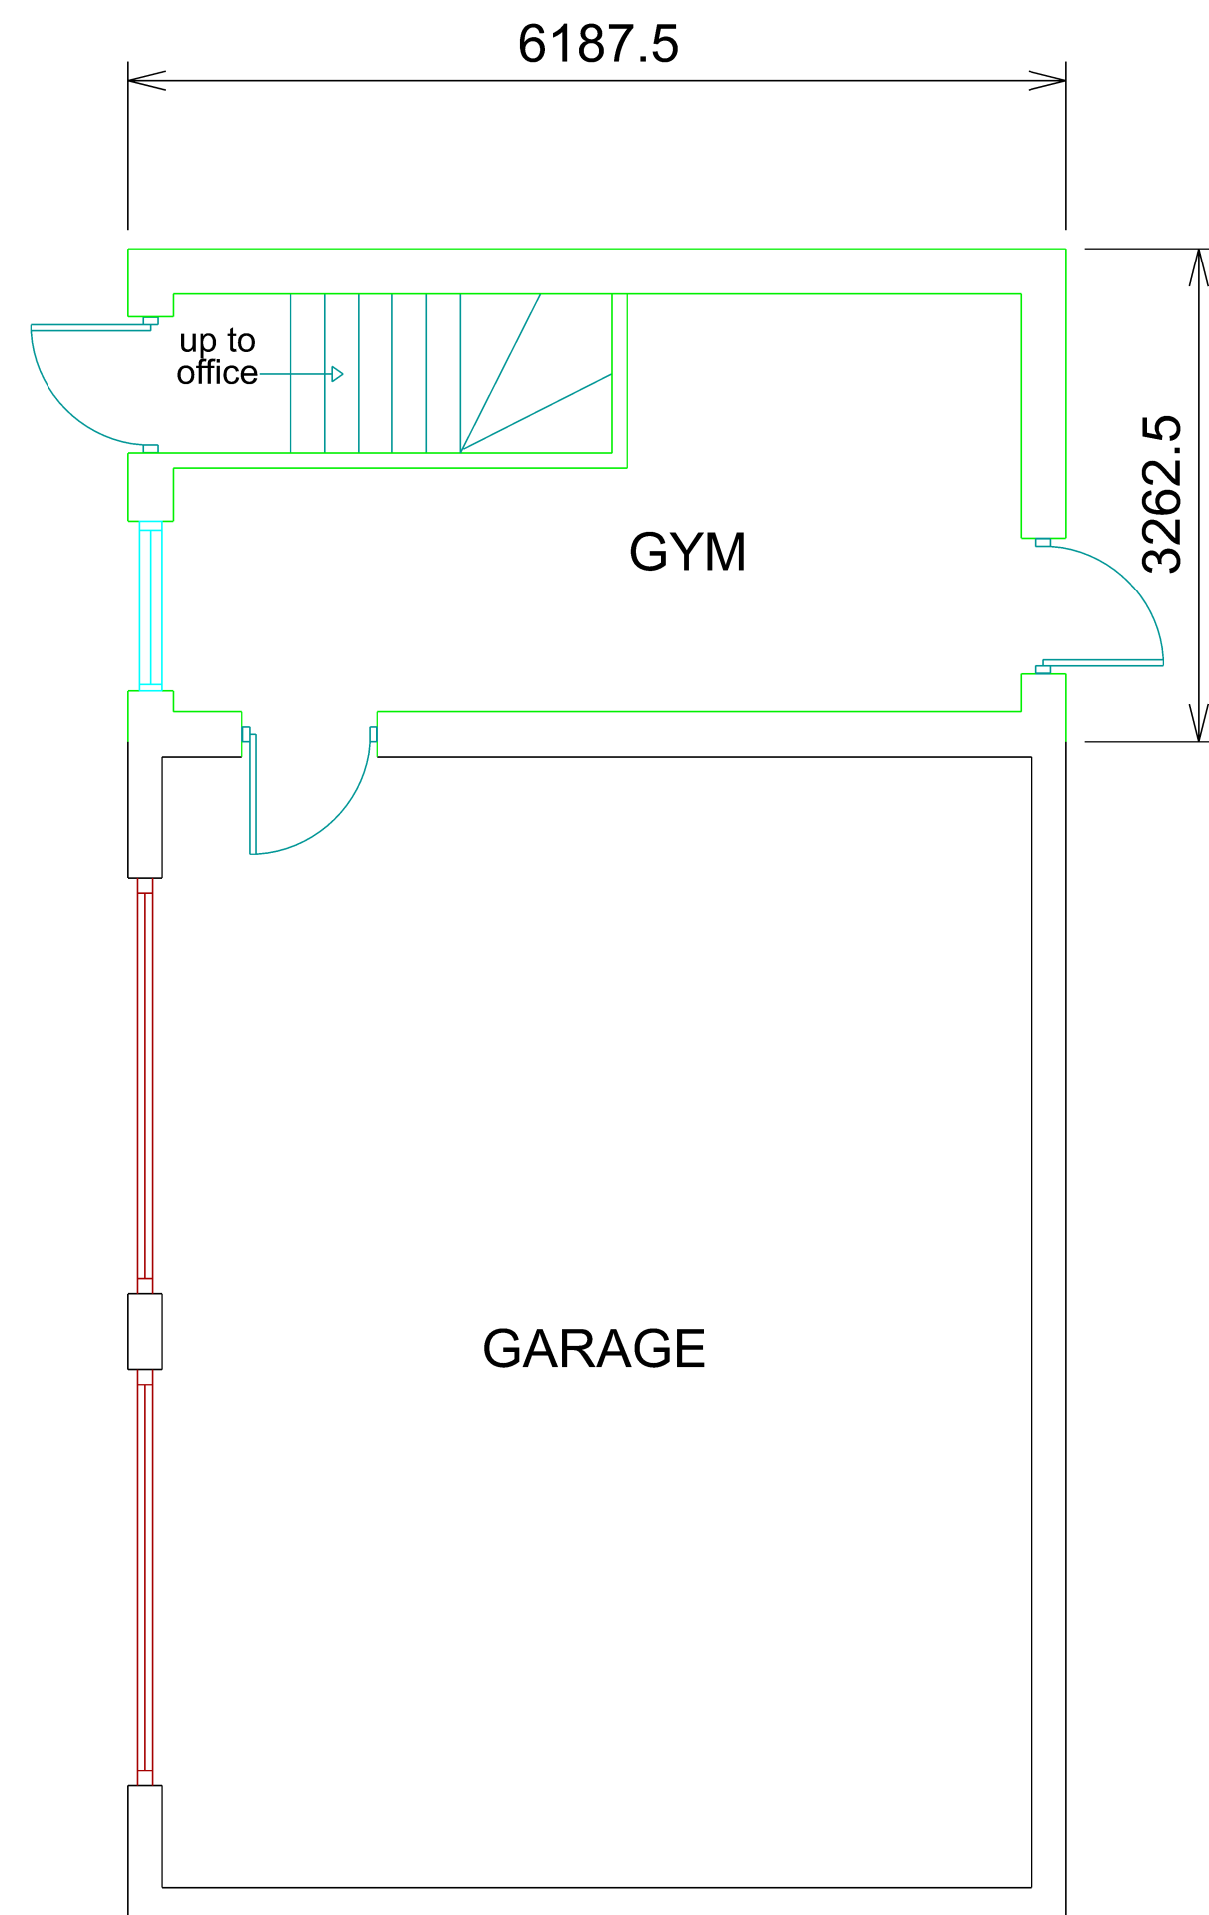



1:50 @ A1

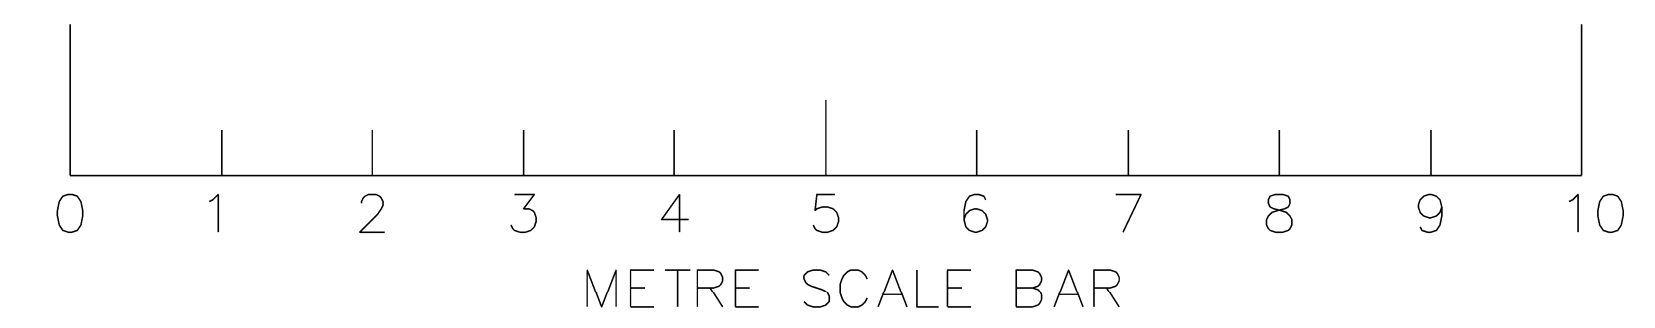


PROPOSED GARAGE PLAN

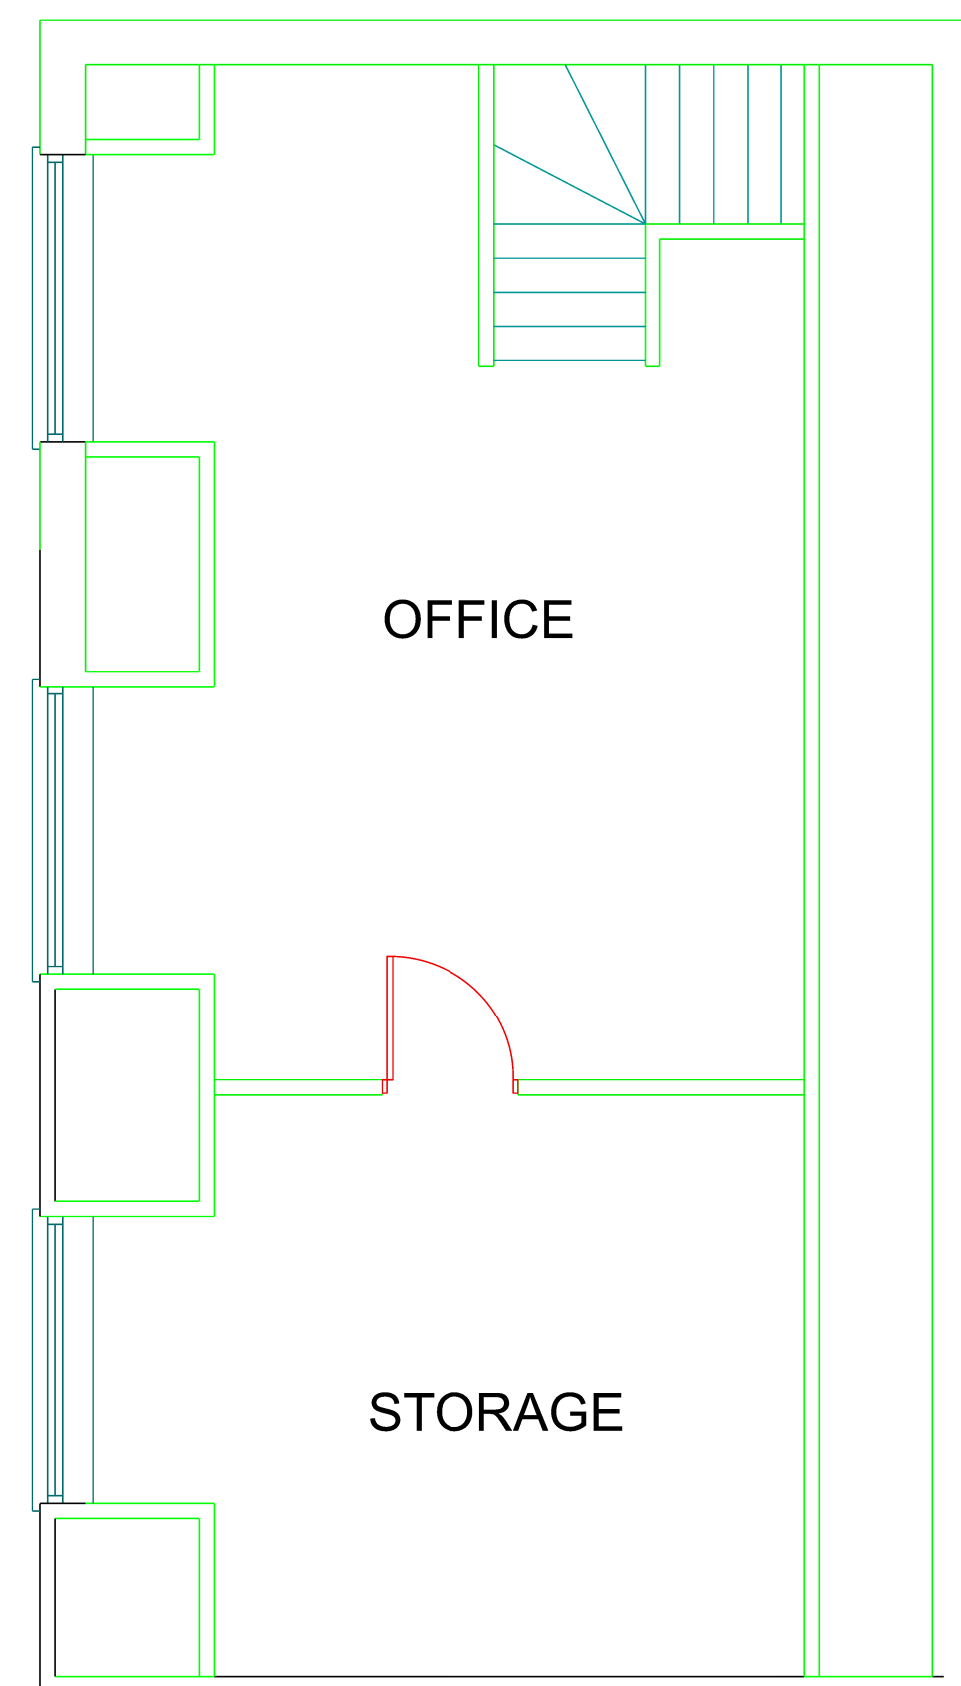


PROPOSED OFFICE PLAN

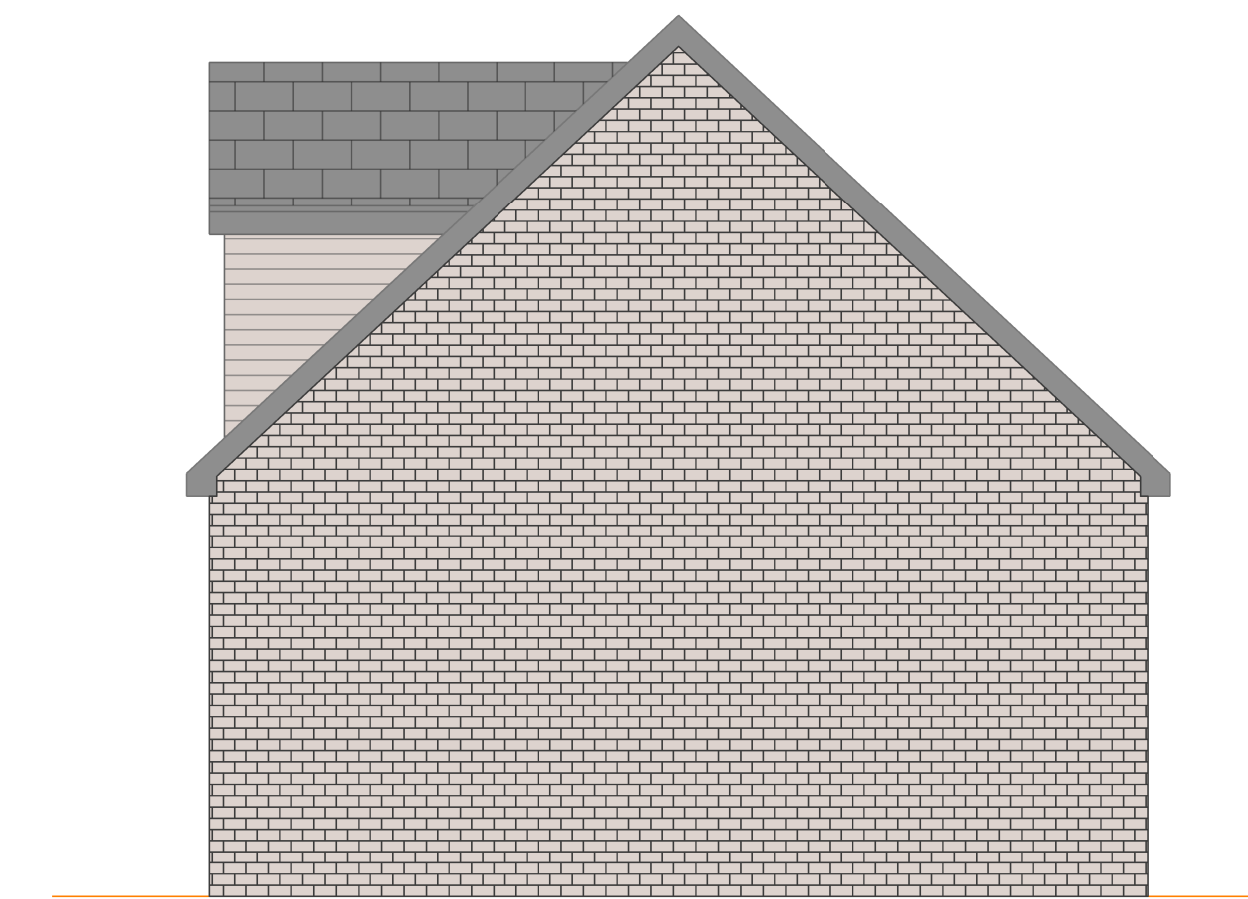

PROPOSED SIDE ELEVATION

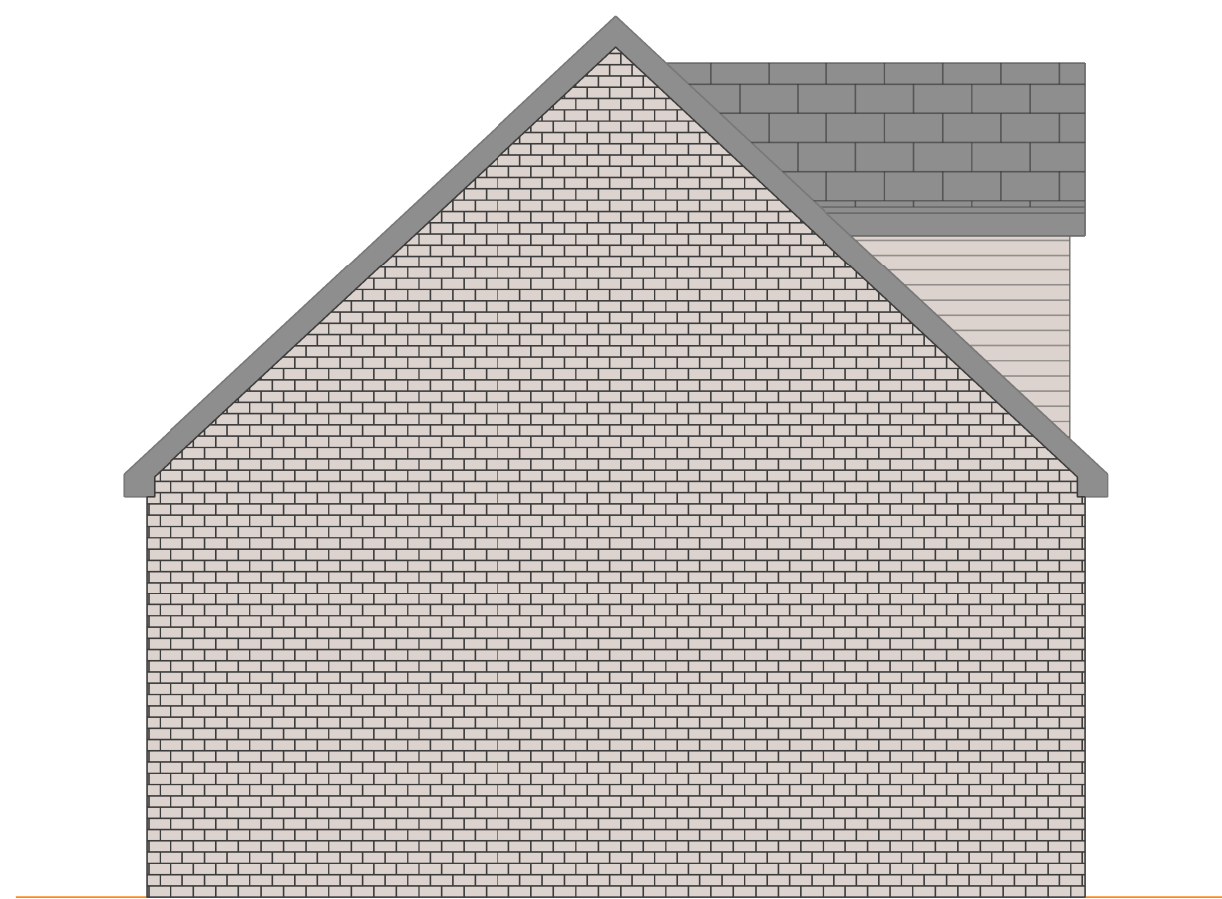


PROPOSED SIDE ELEVATION

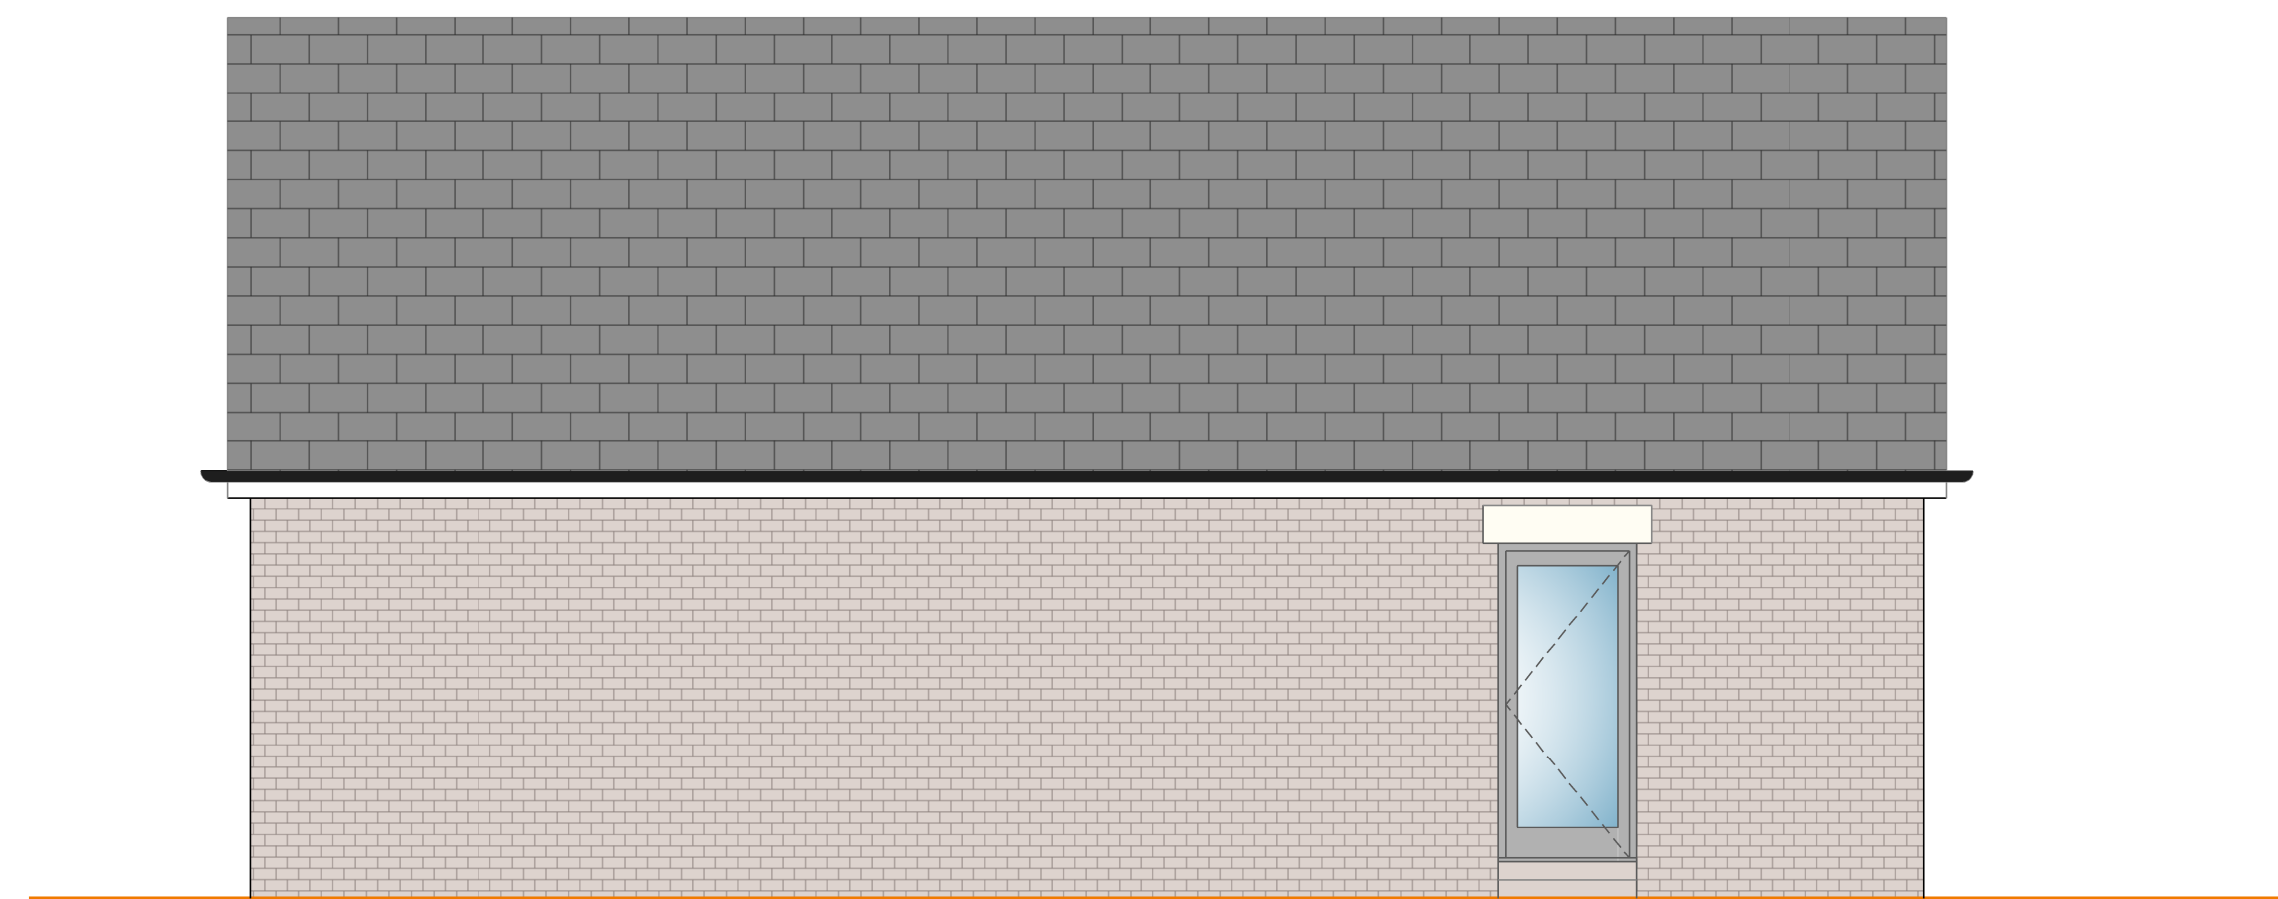

PROPOSED REAR ELEVATION



PROPOSED FRONT ELEVATION

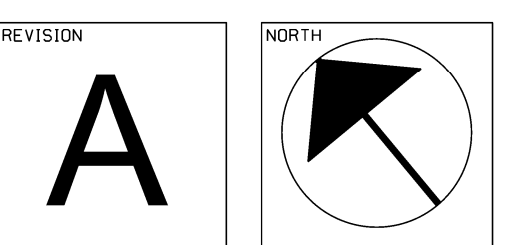

STAGE: PLANNING

PROJECT  
PROPOSED GYM AT  
KHASLA MANOR  
TRANWELL WOODS  
MORPETH

DRAWING  
PROPOSED PLANS AND  
ELEVATIONS

PROJECT NDL	DRAWING NDL C-05	REVISION A
DATE JAN '23	SCALES 1:50@A1	DRAWN BY

