



EXISTING GARAGE PLAN




EXISTING FRONT ELEVATION

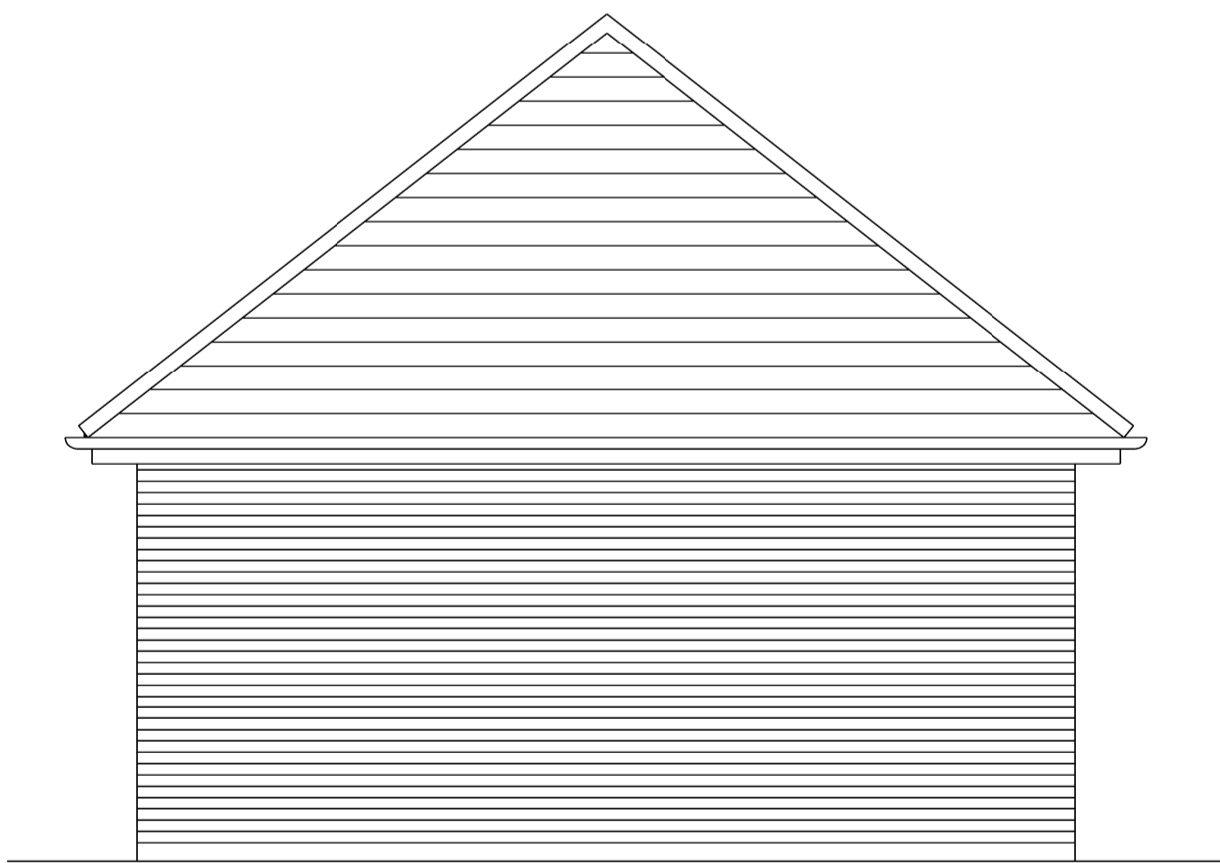

EXISTING SIDE ELEVATION


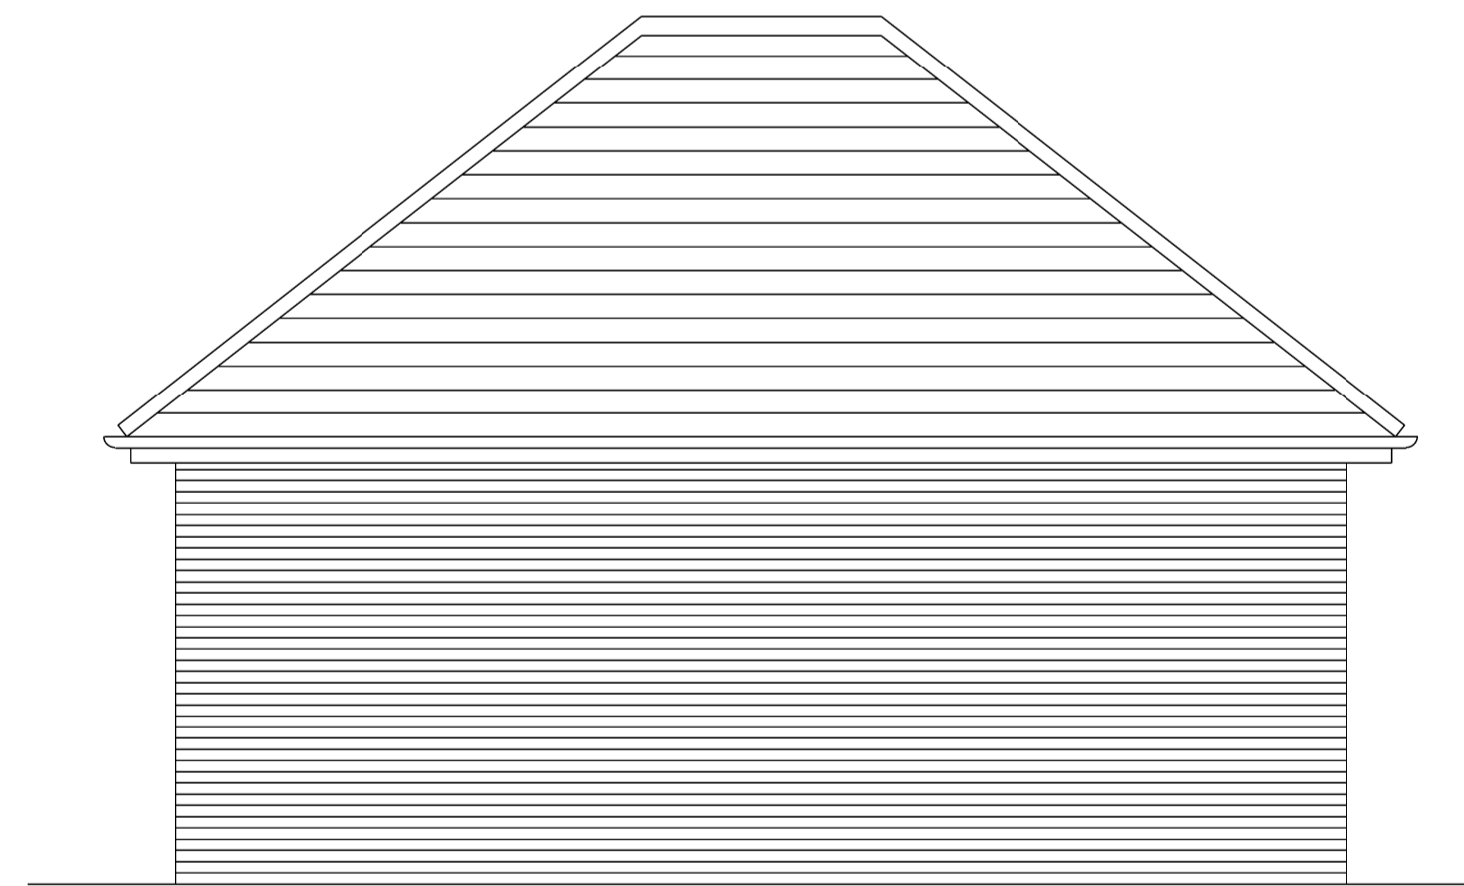


EXISTING REAR ELEVATION

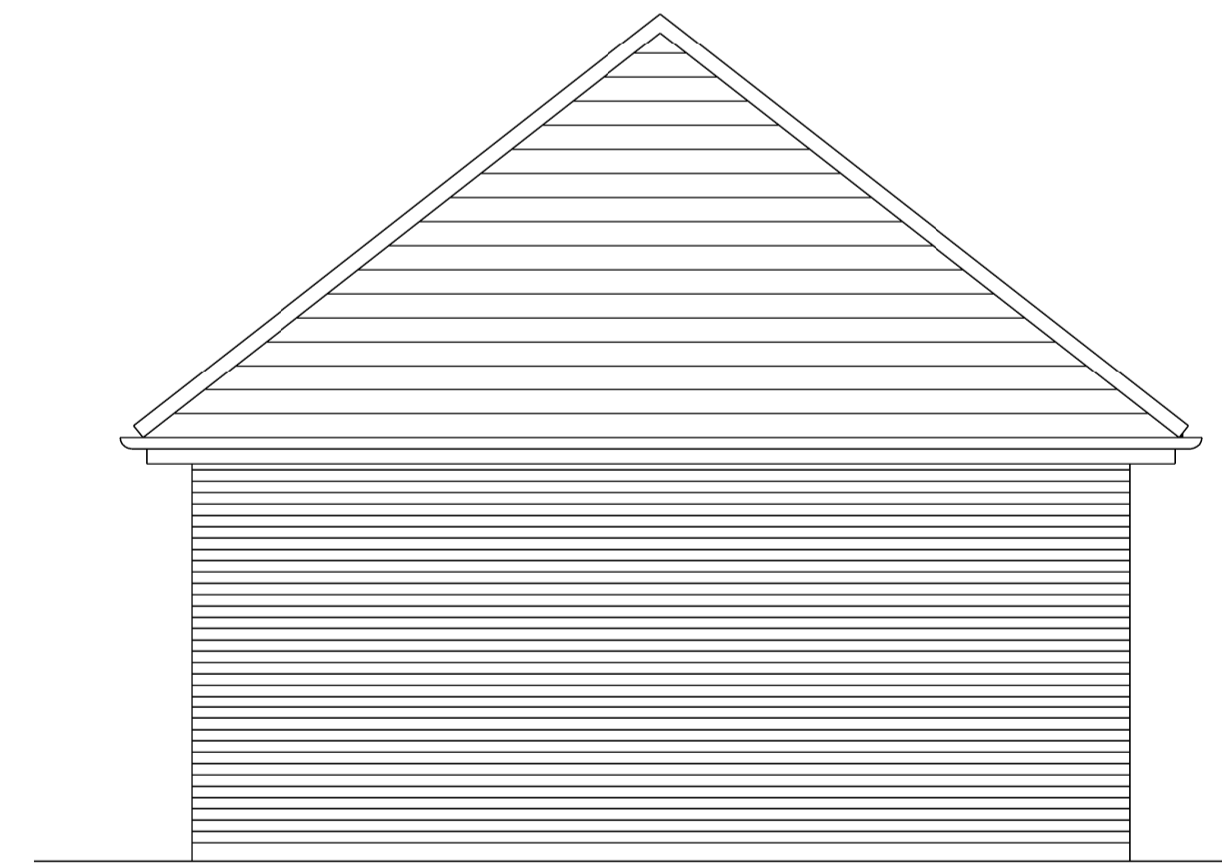

EXISTING SIDE ELEVATION

1:50 @ A1

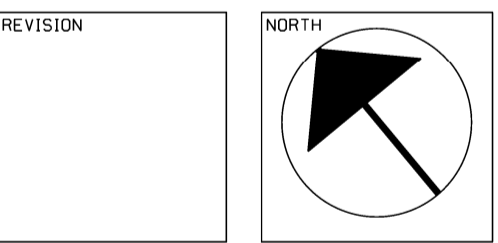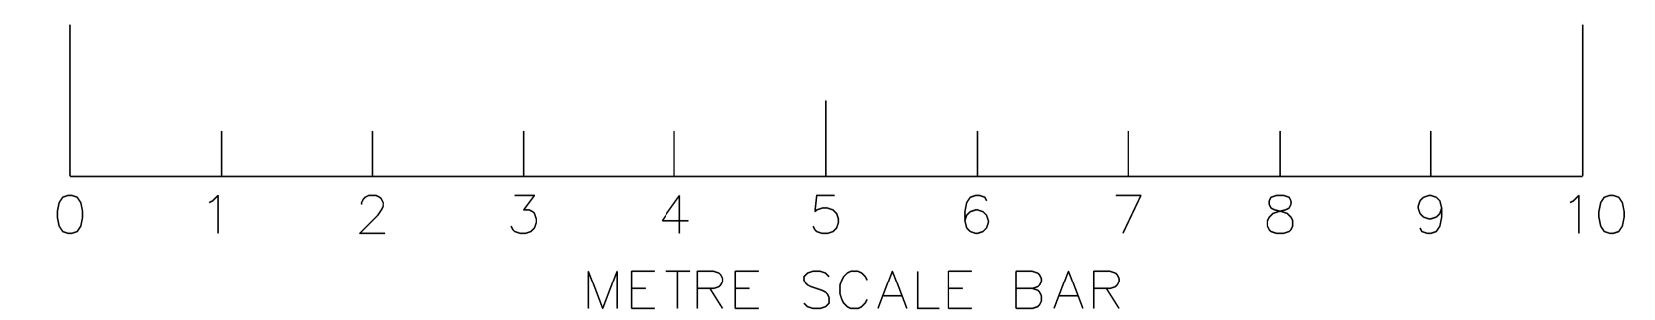

STAGE: PLANNING

PROJECT
 PROPOSED GYM AT
 KHASLA MANOR
 TRANWELL WOODS
 MORPETH

DRAWING
 EXISTING PLANS AND
 ELEVATIONS

PROJECT NO.	DRAWING NO. C-01	REVISION
DATE JAN '23	SCALE 1:50@A1	DRAWN BY

