


Report all discrepancies, errors and omissions.  
Verify all dimensions on site before commencing any work on site or preparing shop drawings.  
All materials, components and workmanship are to comply with the relevant British Standards, Codes of Practice, and appropriate manufacturers recommendations that from time to time shall apply.  
For all specialist work, see relevant drawings.

This drawing and design are copyright of Clague LLP  
Registration number 06355935.

Rev Date Description

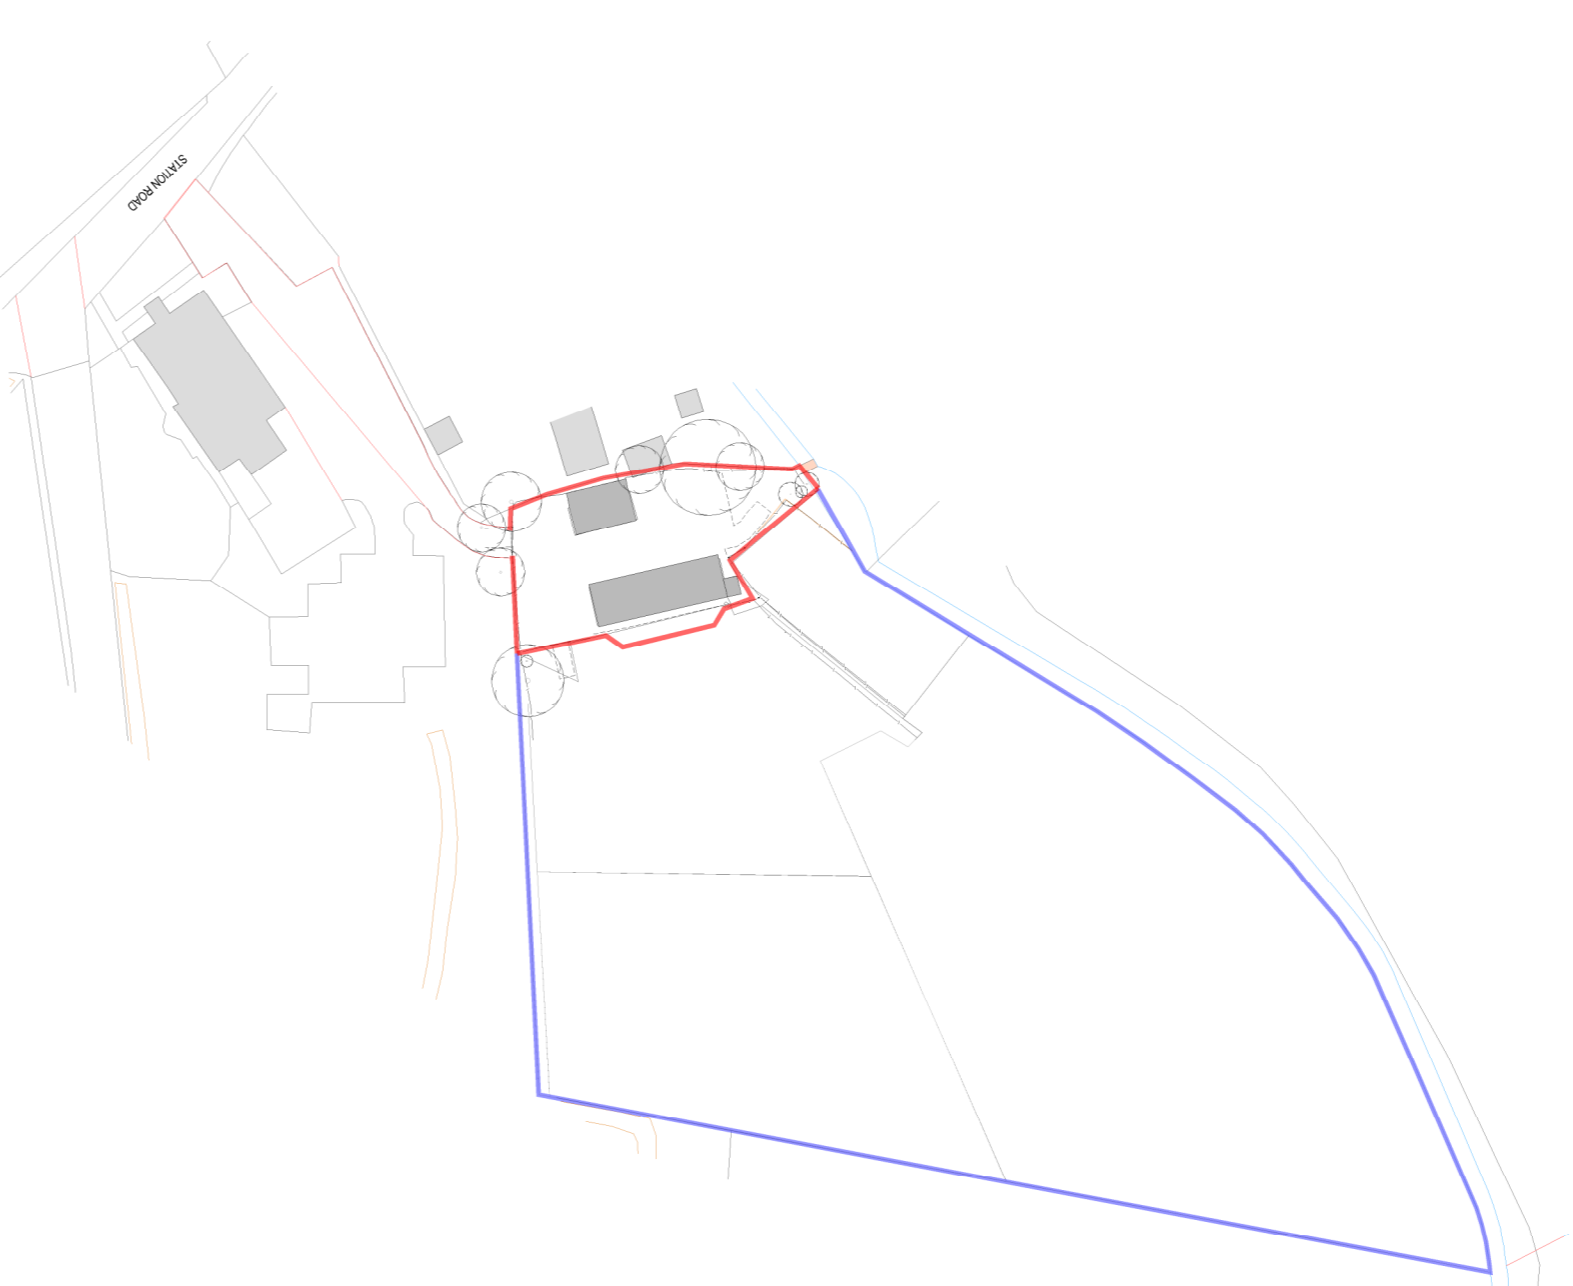

Existing Location Plan  
(Scale 1:1250)

— Site Boundary  
— Owned by Applicant

**PLANNING**

Project Title  
**Farning Hall Stables**  
Cole Green  
Hertford  
SG14 2NL

Drawing Description  
**Existing Drawings**  
**Ground & First Floor Plans**


Scale  
1:100@A1  
Date  
May 2022  
Drawn by  
BG  
Checked by  
CB

**CLAGUE ARCHITECTS**


62 Burgess, Canterbury  
Kent CT1 2BH  
01227 762090  
2 Kingsbourne Court, Luton Road,  
Harpenden, Hertfordshire AL5 3BL  
01582 766102  
4th Floor, 99 Charterhouse Street  
London EC3M 6HR  
0203 587 6112

CANTERBURY LONDON HARPENDEN

Drawing Number  
**30450A\_02\_02**  
Revision  
**P1**

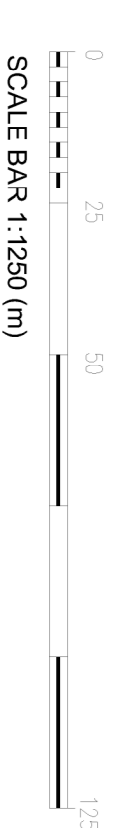

SCALE BAR 1:1250 (m)

 

SCALE BAR 1:100 (m)