


NOTES:

Do Not Scale. (scaling permitted for planning purposes)
 Report all discrepancies, errors and omissions.
 Verify all dimensions on site before commencing any work on site or preparing shop drawings.
 All materials, components and workmanship are to comply with the relevant British Standards, Codes of Practice, and appropriate manufacturers recommendations that from time to time shall apply.
 For all specialist work, see relevant drawings.

This drawing and design are copyright of Clague LLP
 Registration number 06359583.

Rev Date Description

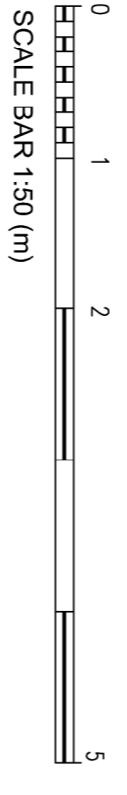

PLANNING
 Project Title
 Farthing Hall Stables
 Cole Green
 Hertford
 SG14 2NL


Drawing Description
Proposed Plans

Scale	Drawn by
1:50 @ A1	RL
Date	Checked by
July	


CLAGUE ARCHITECTS

63 Burgess, Canterbury
 Kent CT1 2BH 01227 762090
 2 Kingsbourne Court, Luton Road,
 Harpenden, Hertfordshire AL5 3BL 01582 766702
 4th Floor, 89 Charterhouse Street
 London EC3M 6HR 0203 587 6112
 CANTERBURY LONDON HARPENDEN


Drawing Number
30442-A-010 *
 Revision

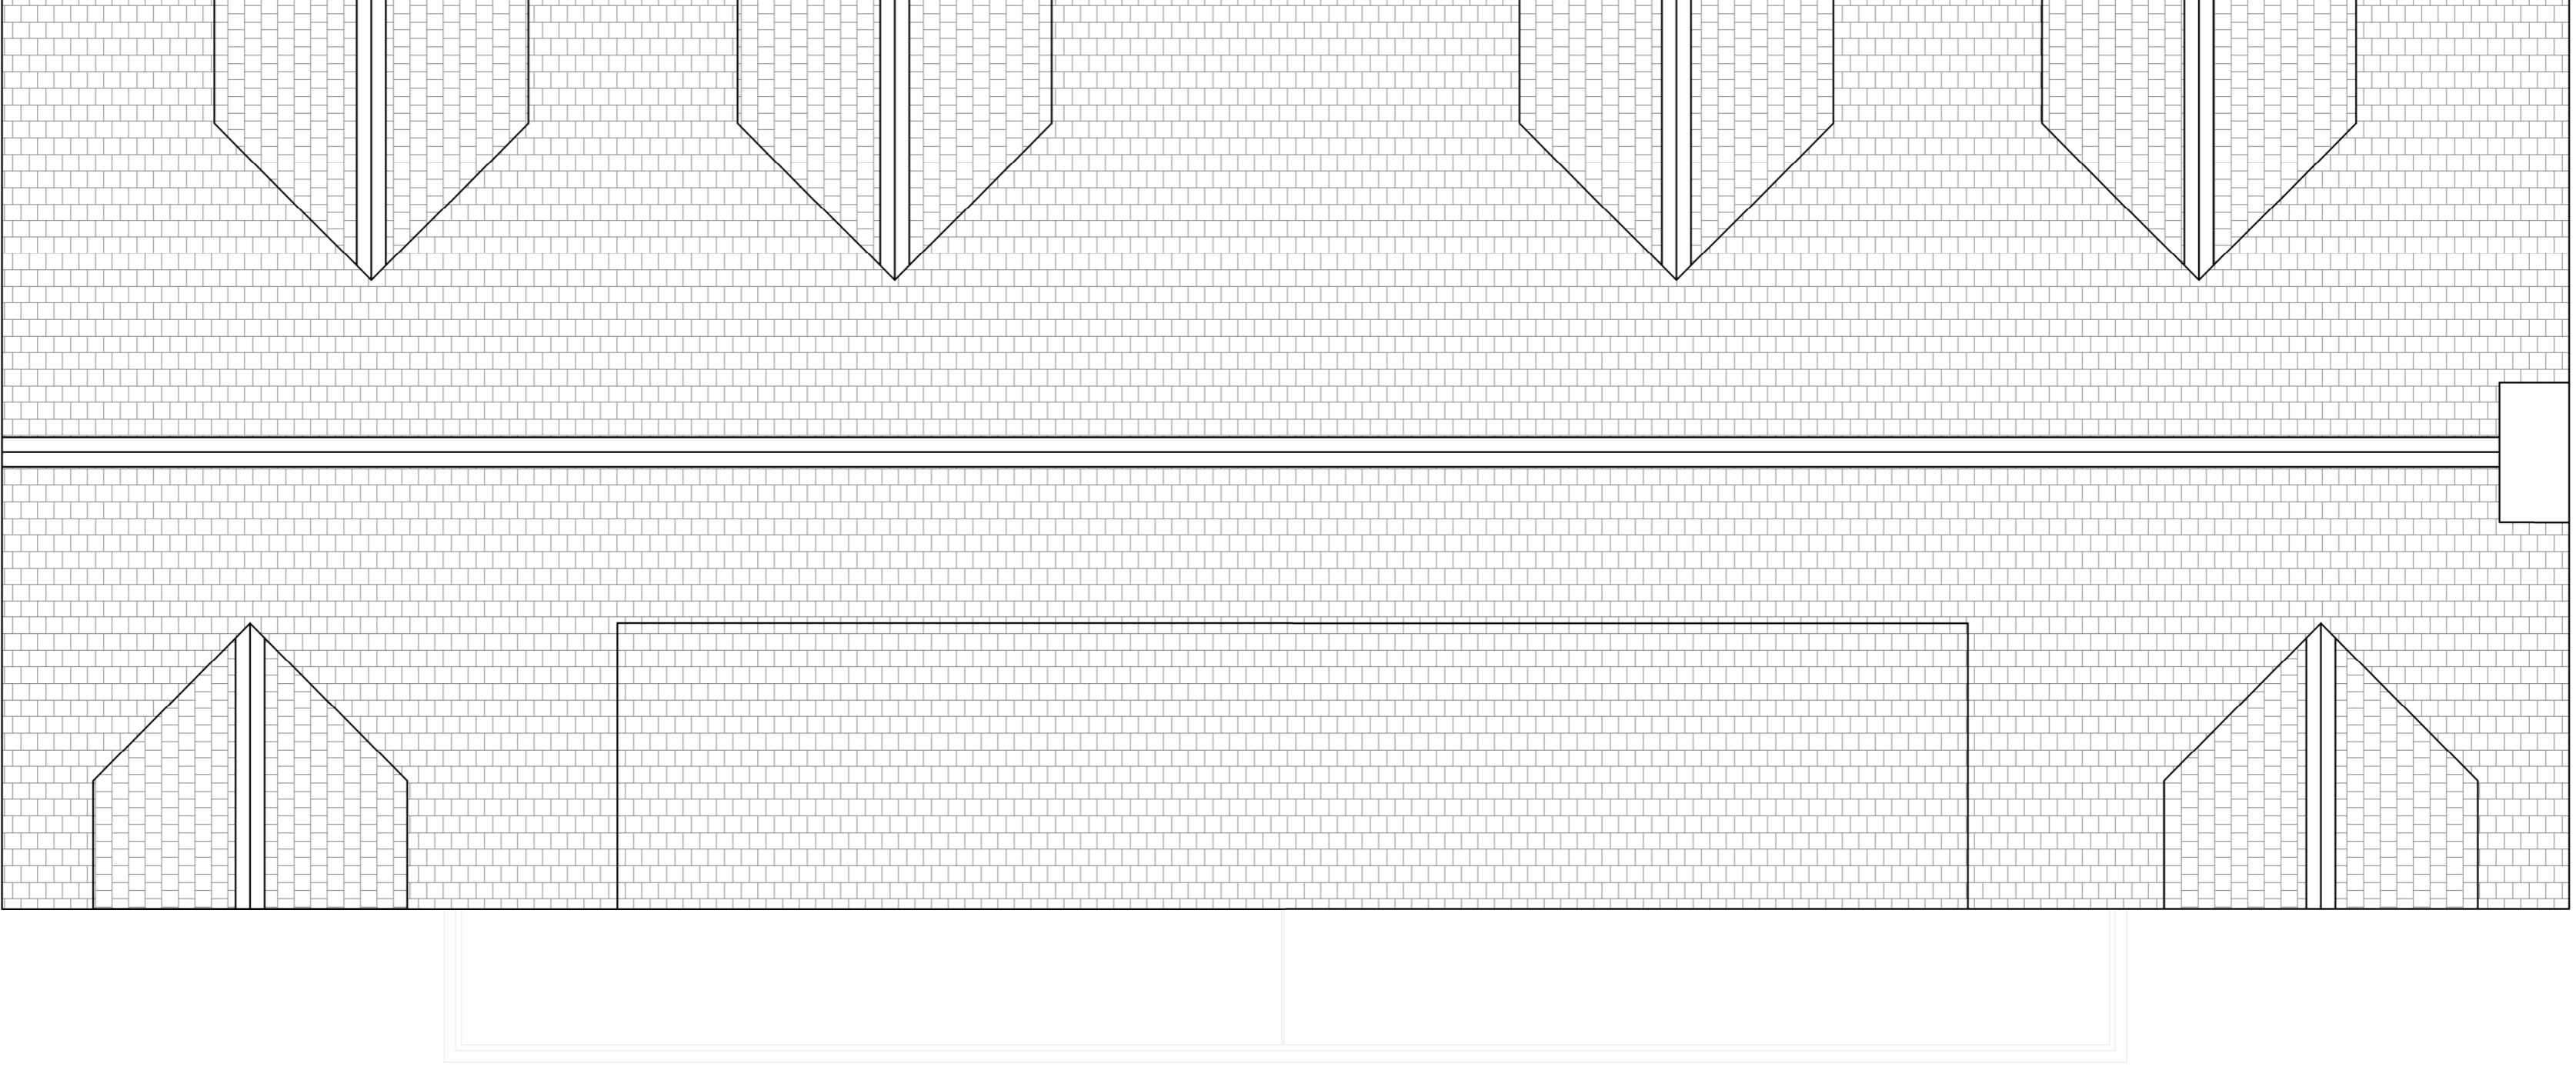

Proposed Roof Plan

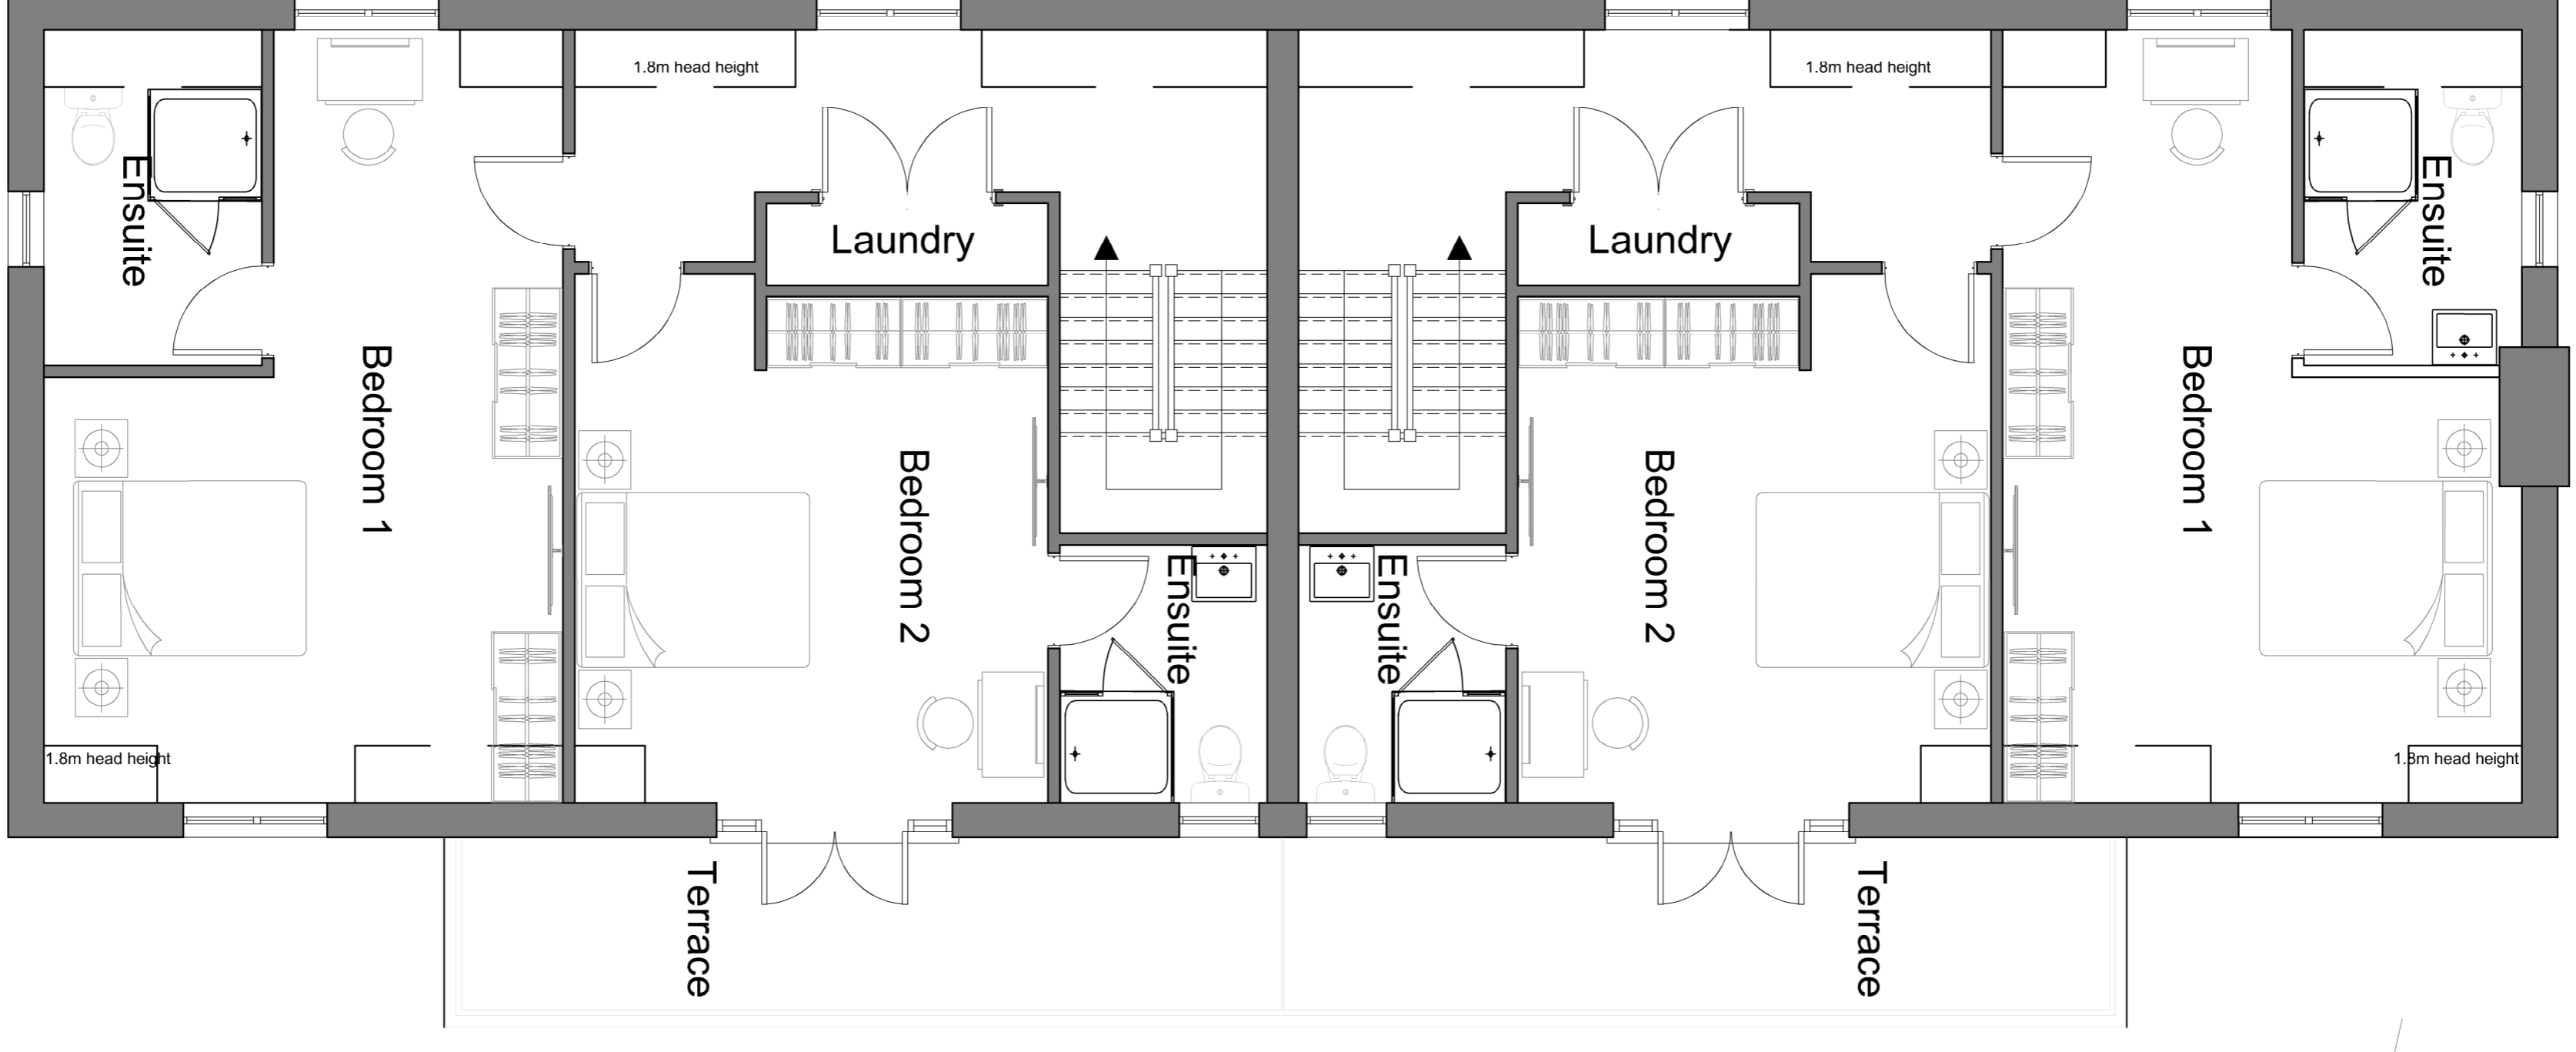

Proposed First Floor Plan

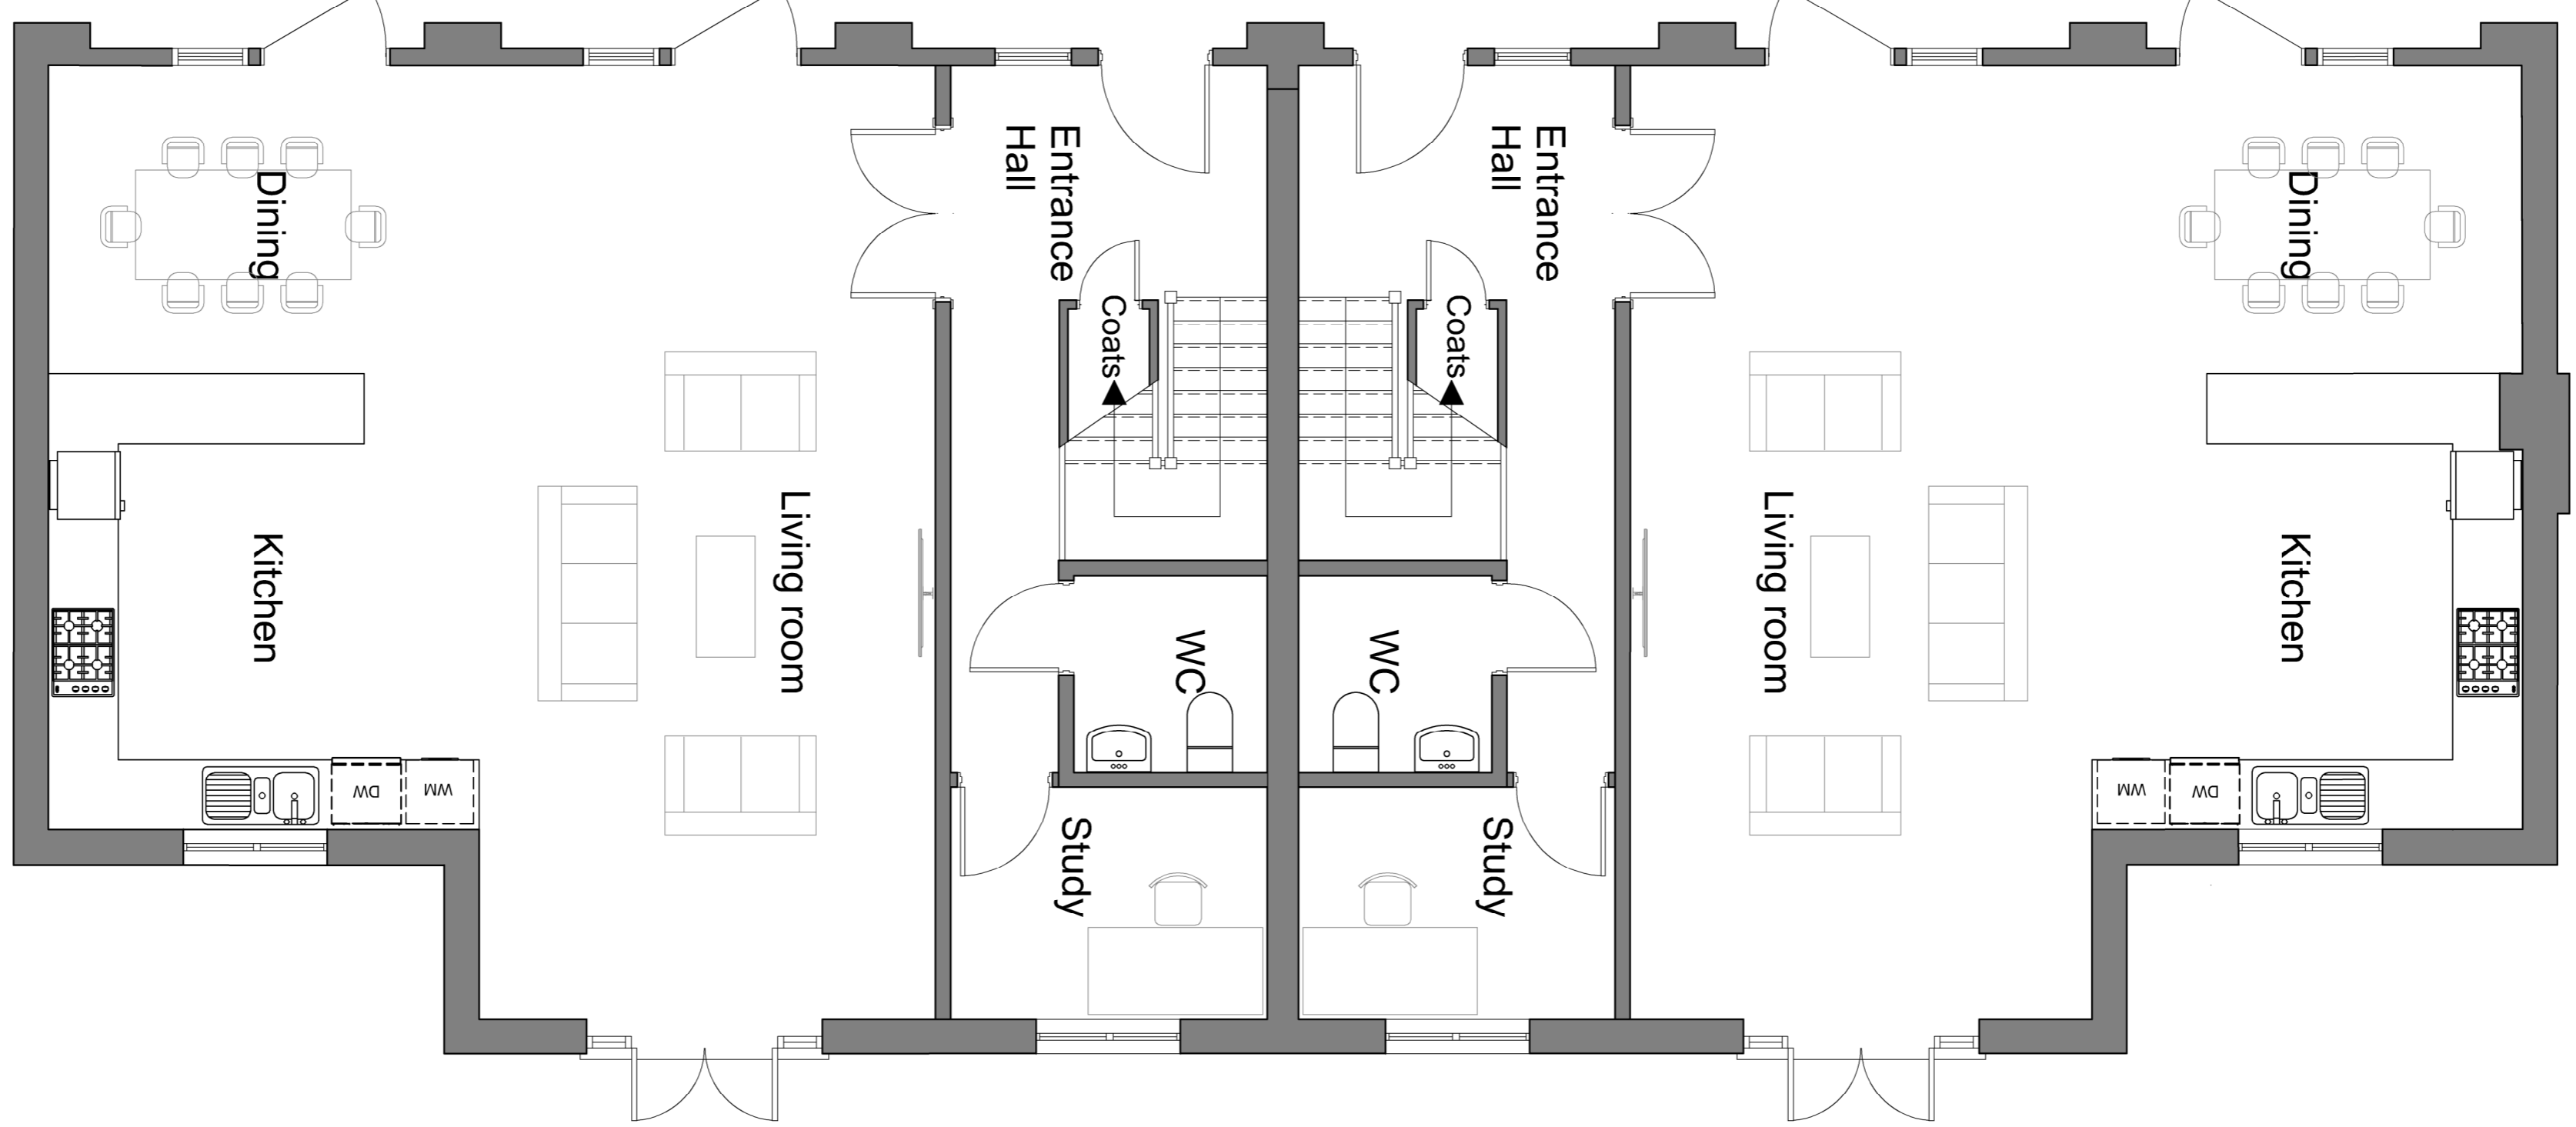

Proposed Ground Floor Plan