




1. © COPYRIGHT
 All designs and information conveyed are the intellectual property of HILL READING ARCHITECTS. The unauthorised copying, usage or distribution of this drawing or the contents of it, in part or in whole is forbidden without express permission.
 2. All dimensions to be checked on site and any discrepancy immediately reported to the architect.

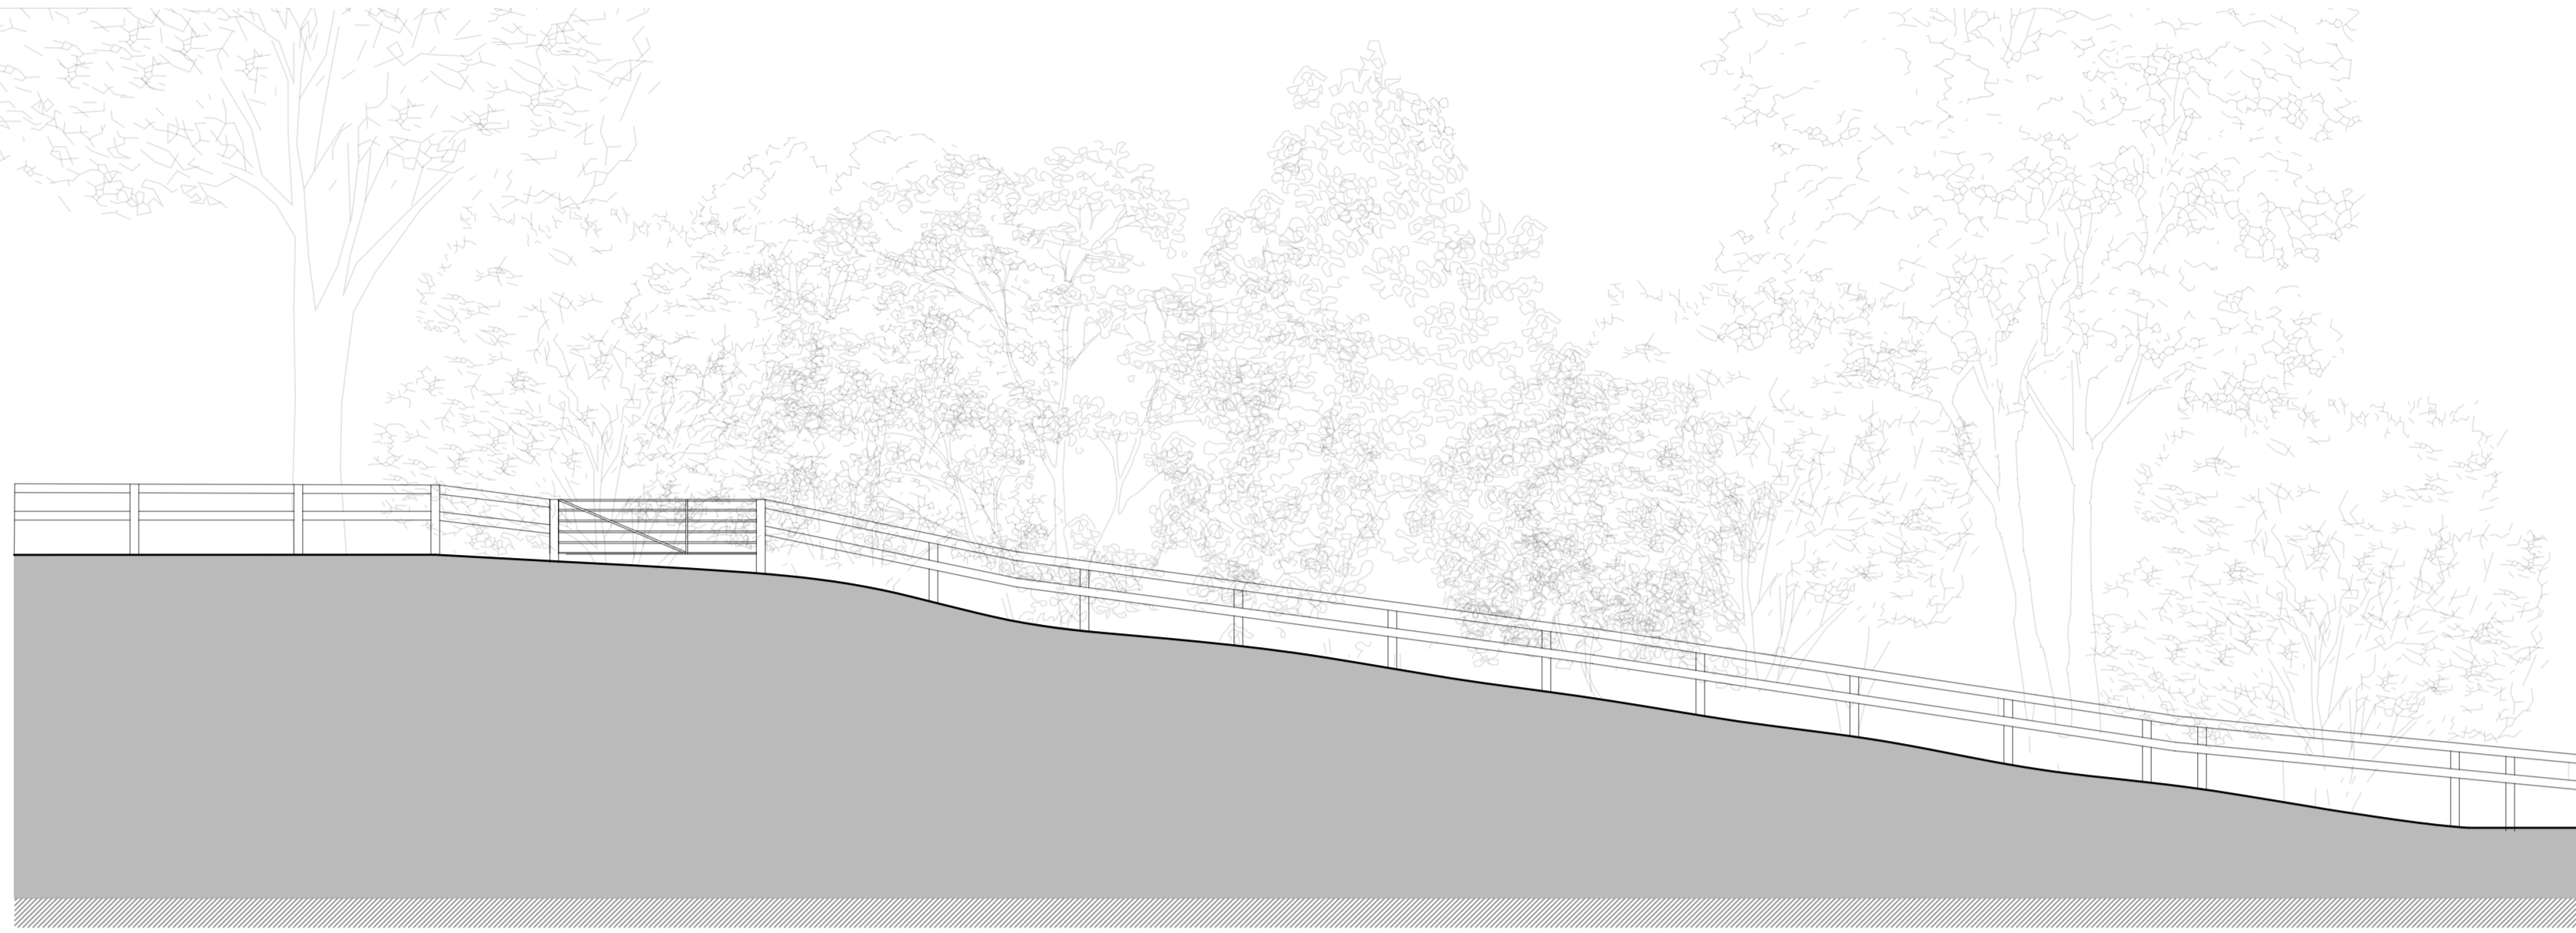


SOUTH ELEVATION / SECTION A-A [SCALE 1:100]

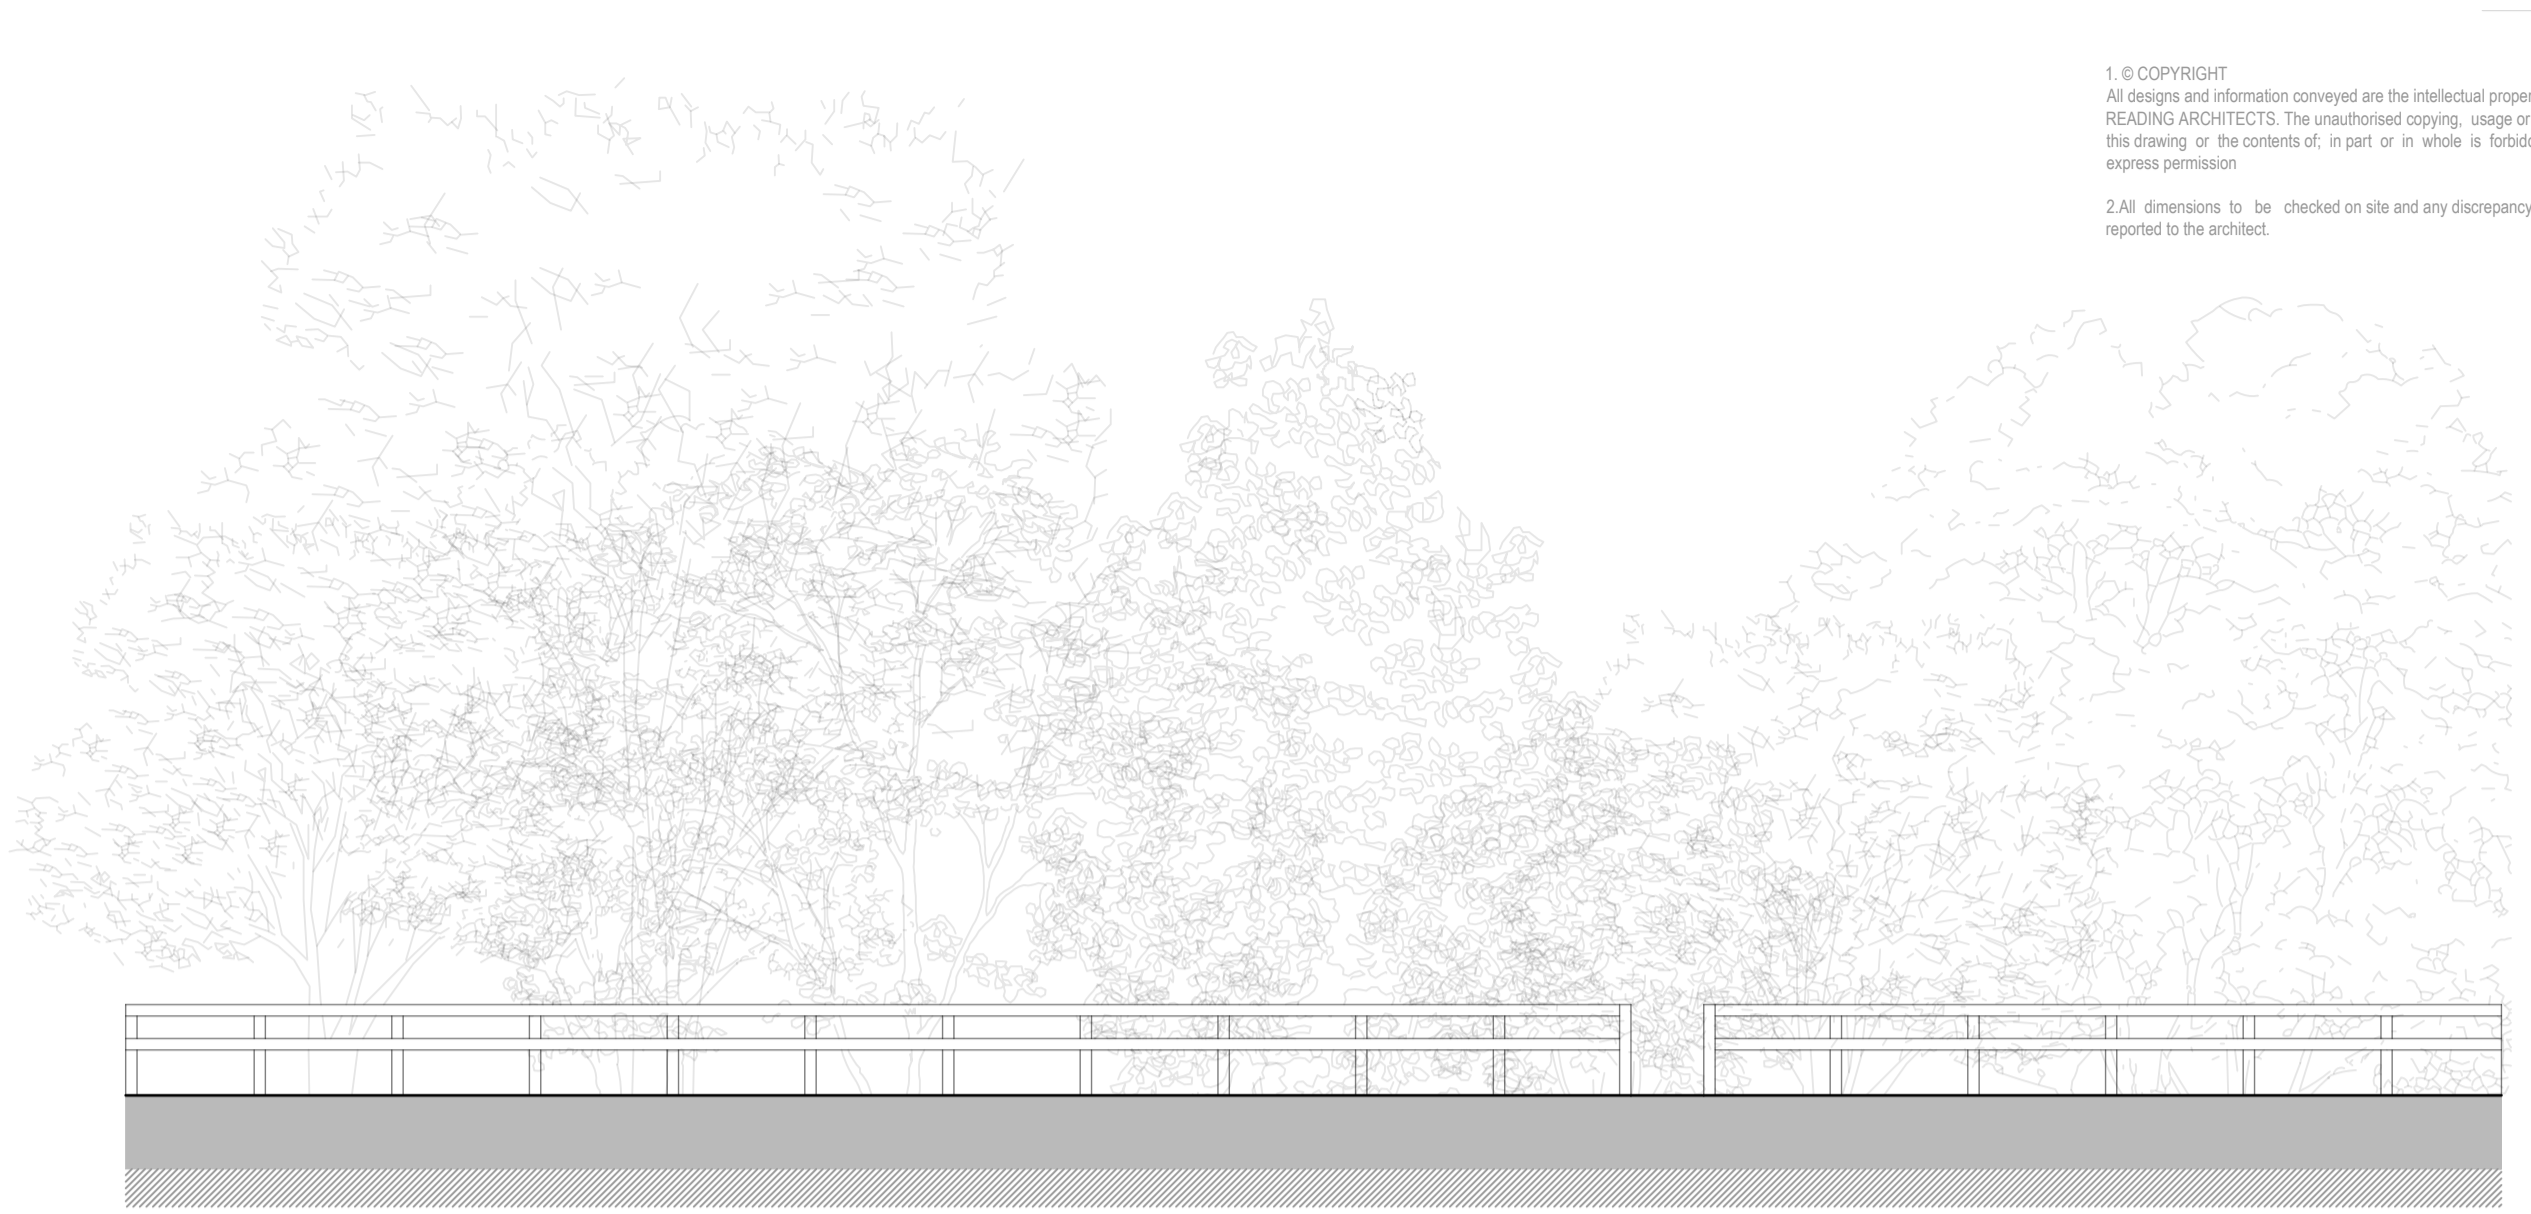


WEST ELEVATION / SECTION C-C [SCALE 1:100]

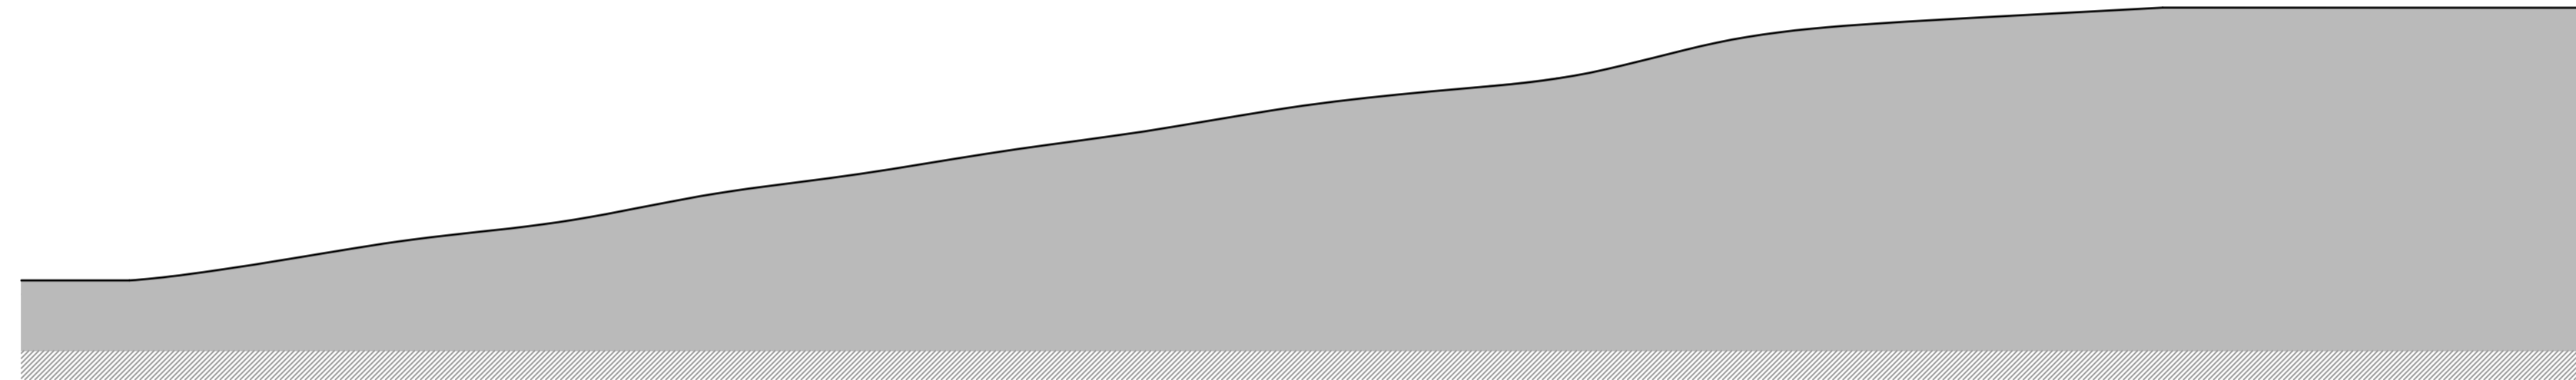


NORTH ELEVATION / SECTION D-D [SCALE 1:100]

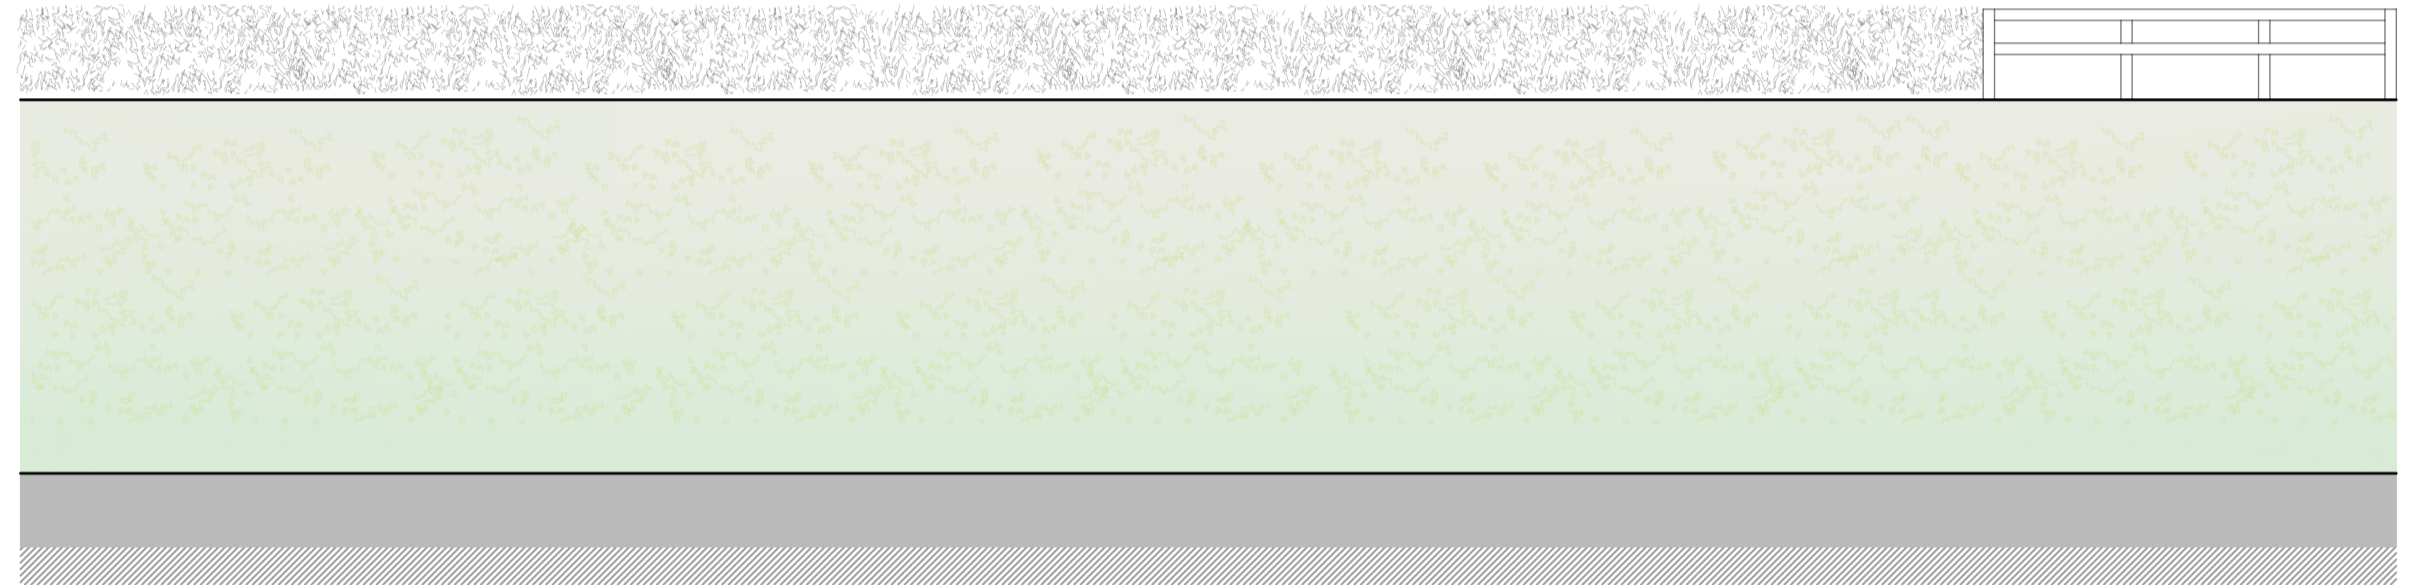


EAST ELEVATION / SECTION B-B [SCALE 1:100]

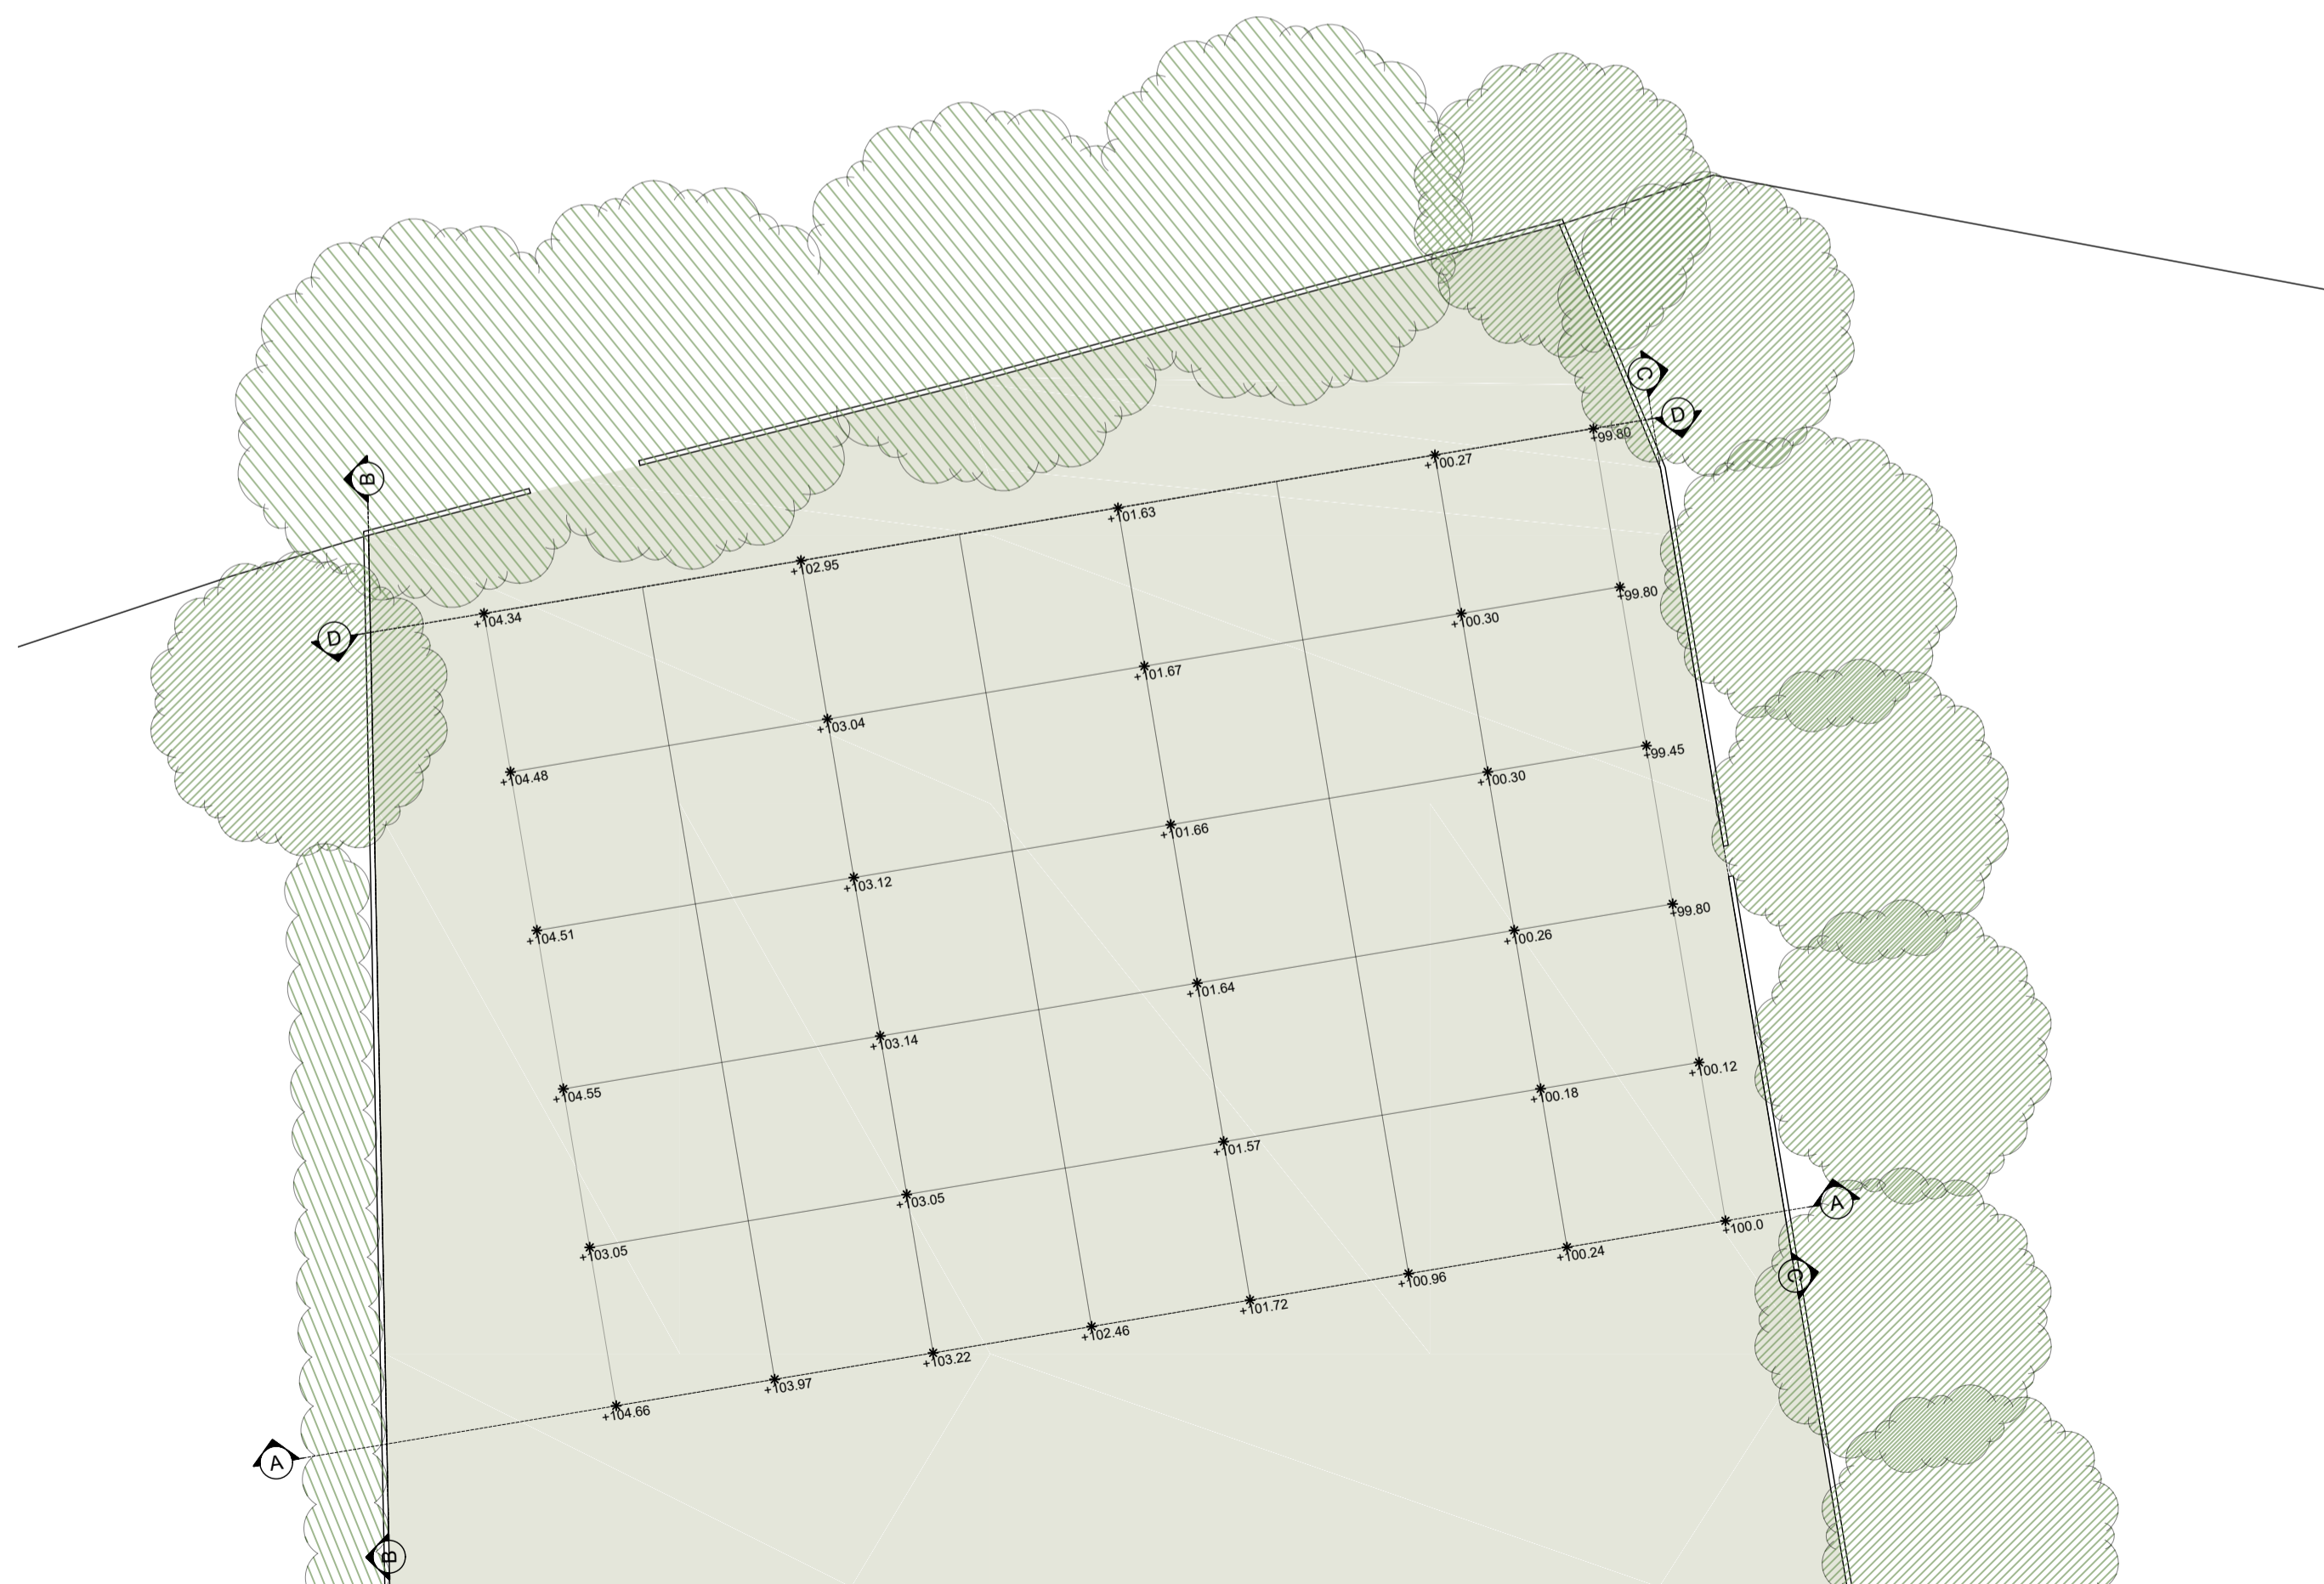

SITE PLAN [SCALE 1:200]

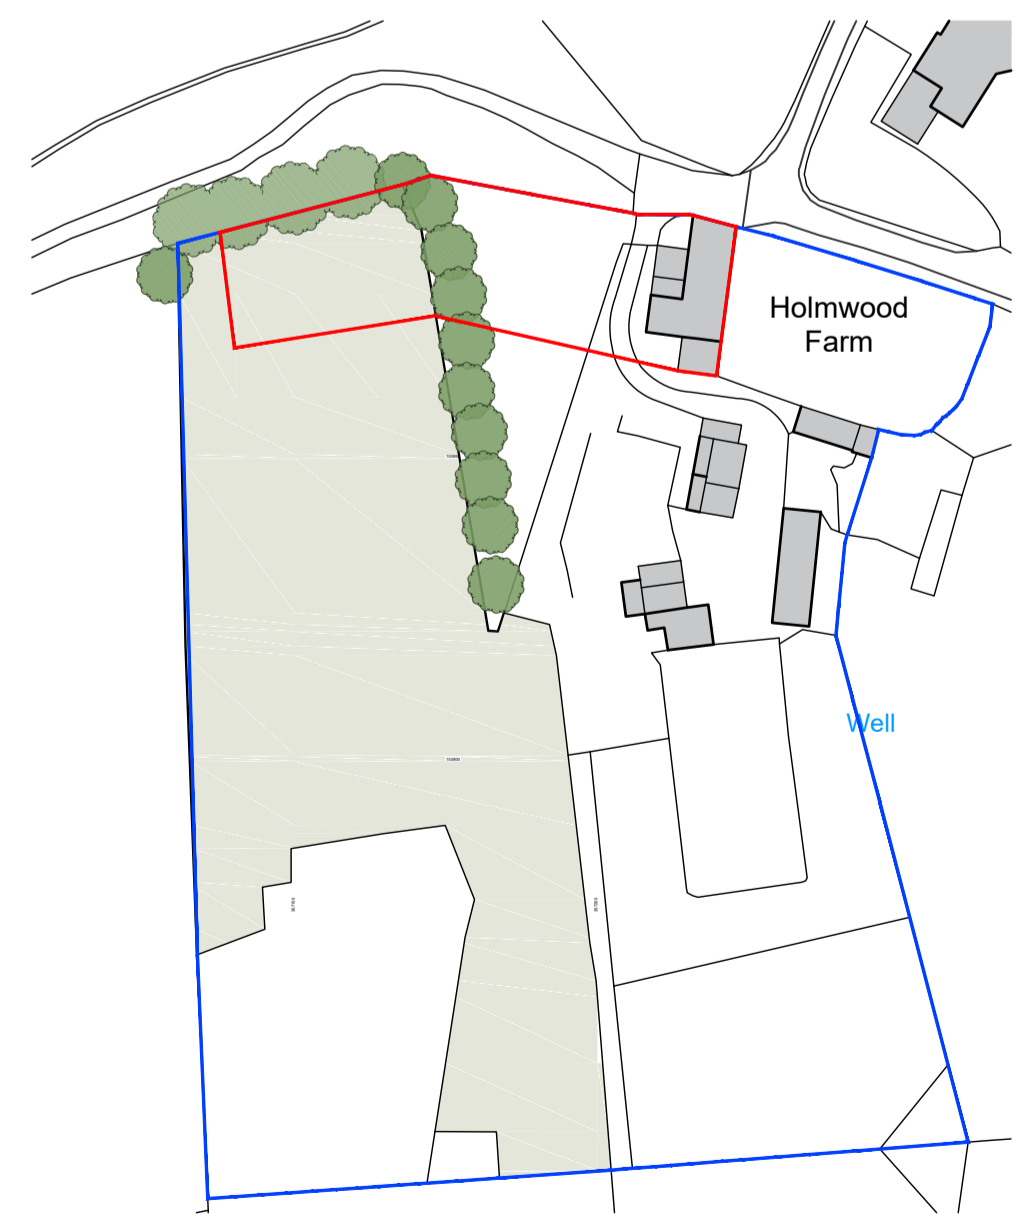

LOCATION PLAN [SCALE 1:1250]

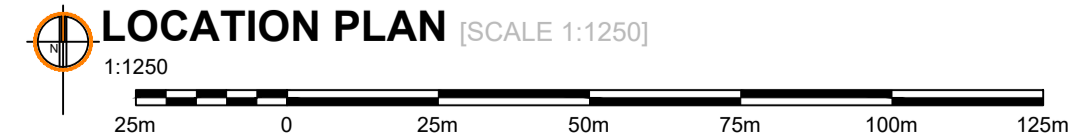

Revision:
Hill.Reading Architects

Chartered Architects
 Coach House Studio
 34A Chamberlain Street
 Wells, BA5 2PJ
 01749 689060
 mail@hillreading.co.uk

Client Mr C Pointon
Job Holmwood Farm
 Chewton Mendip
 BA3 4NZ

Title Plans & Elevations as EXISTING

Scale 1:100, 1:200, 1:1250 @A1

Date January 2023

Drawn OTH **Checked** OBH

Org No H6705 / 001