



SOUTH ELEVATION / SECTION A-A [SCALE 1:100]

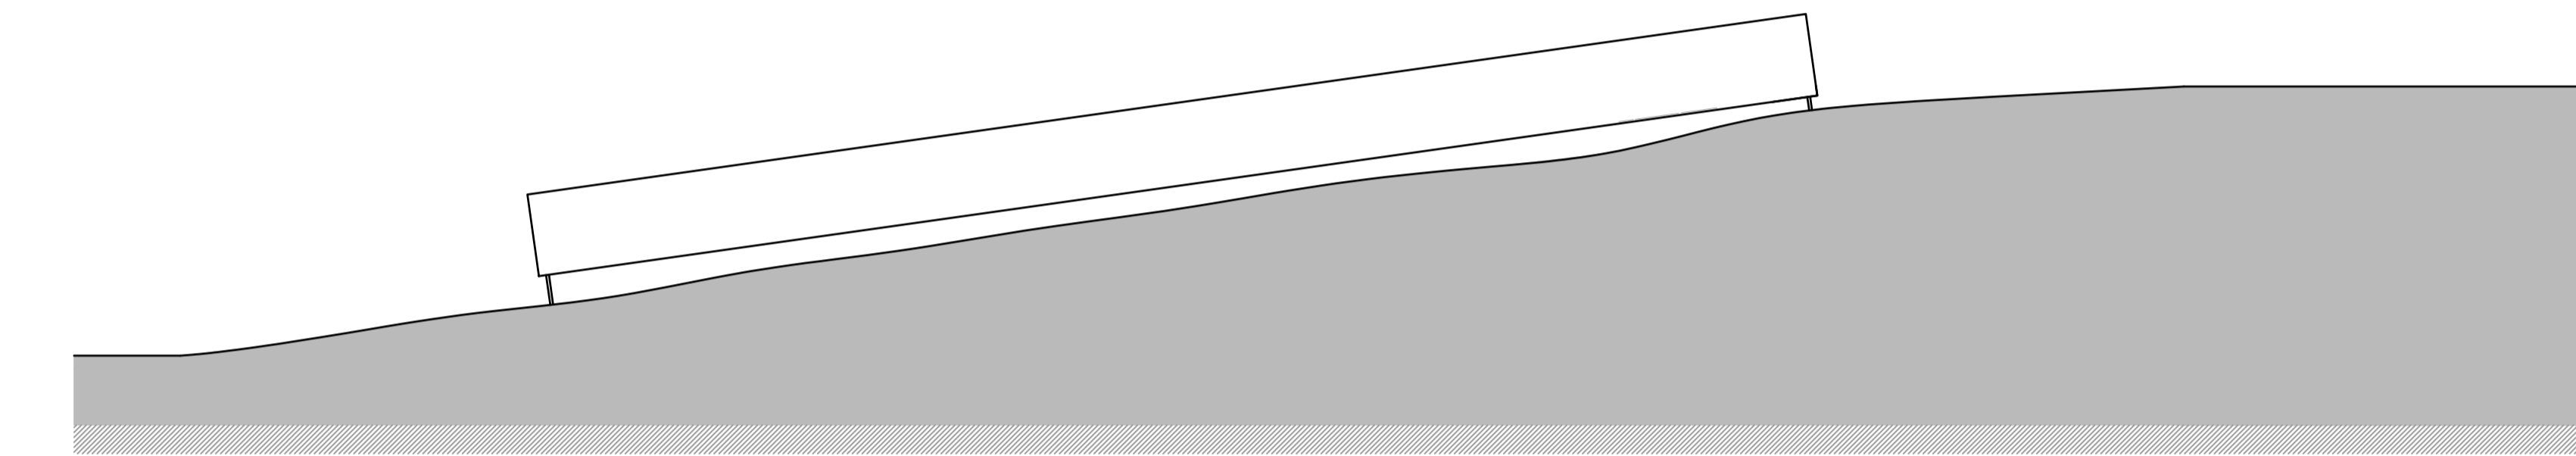


WEST ELEVATION / SECTION C-C [SCALE 1:100]



NORTH ELEVATION / SECTION D-D [SCALE 1:100]

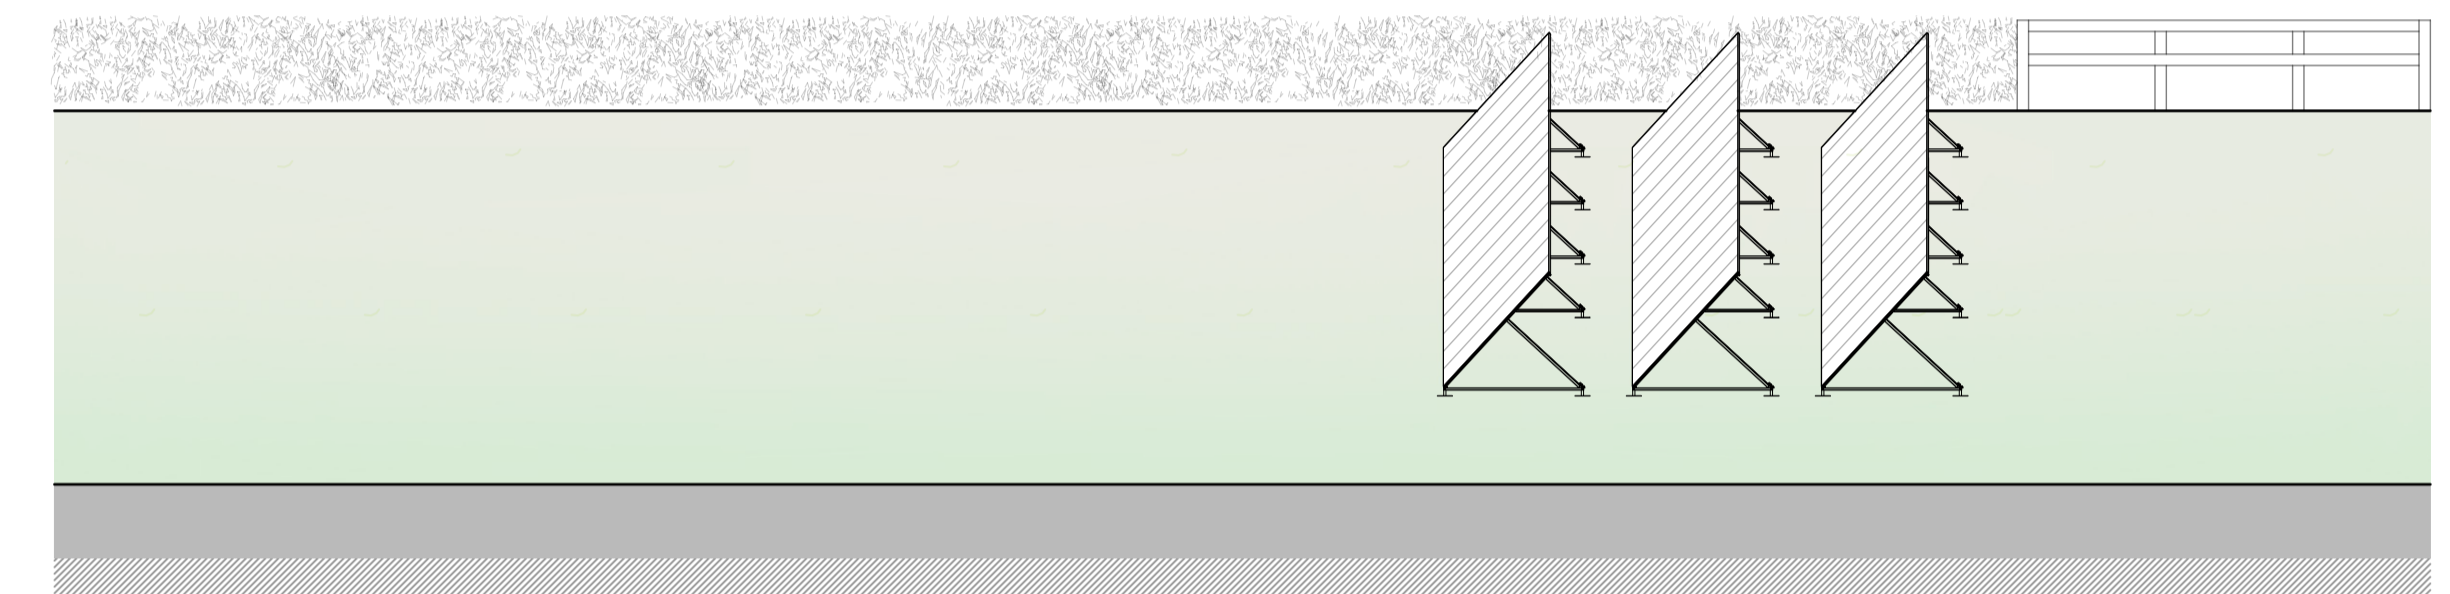


EAST ELEVATION / SECTION B-B [SCALE 1:100]

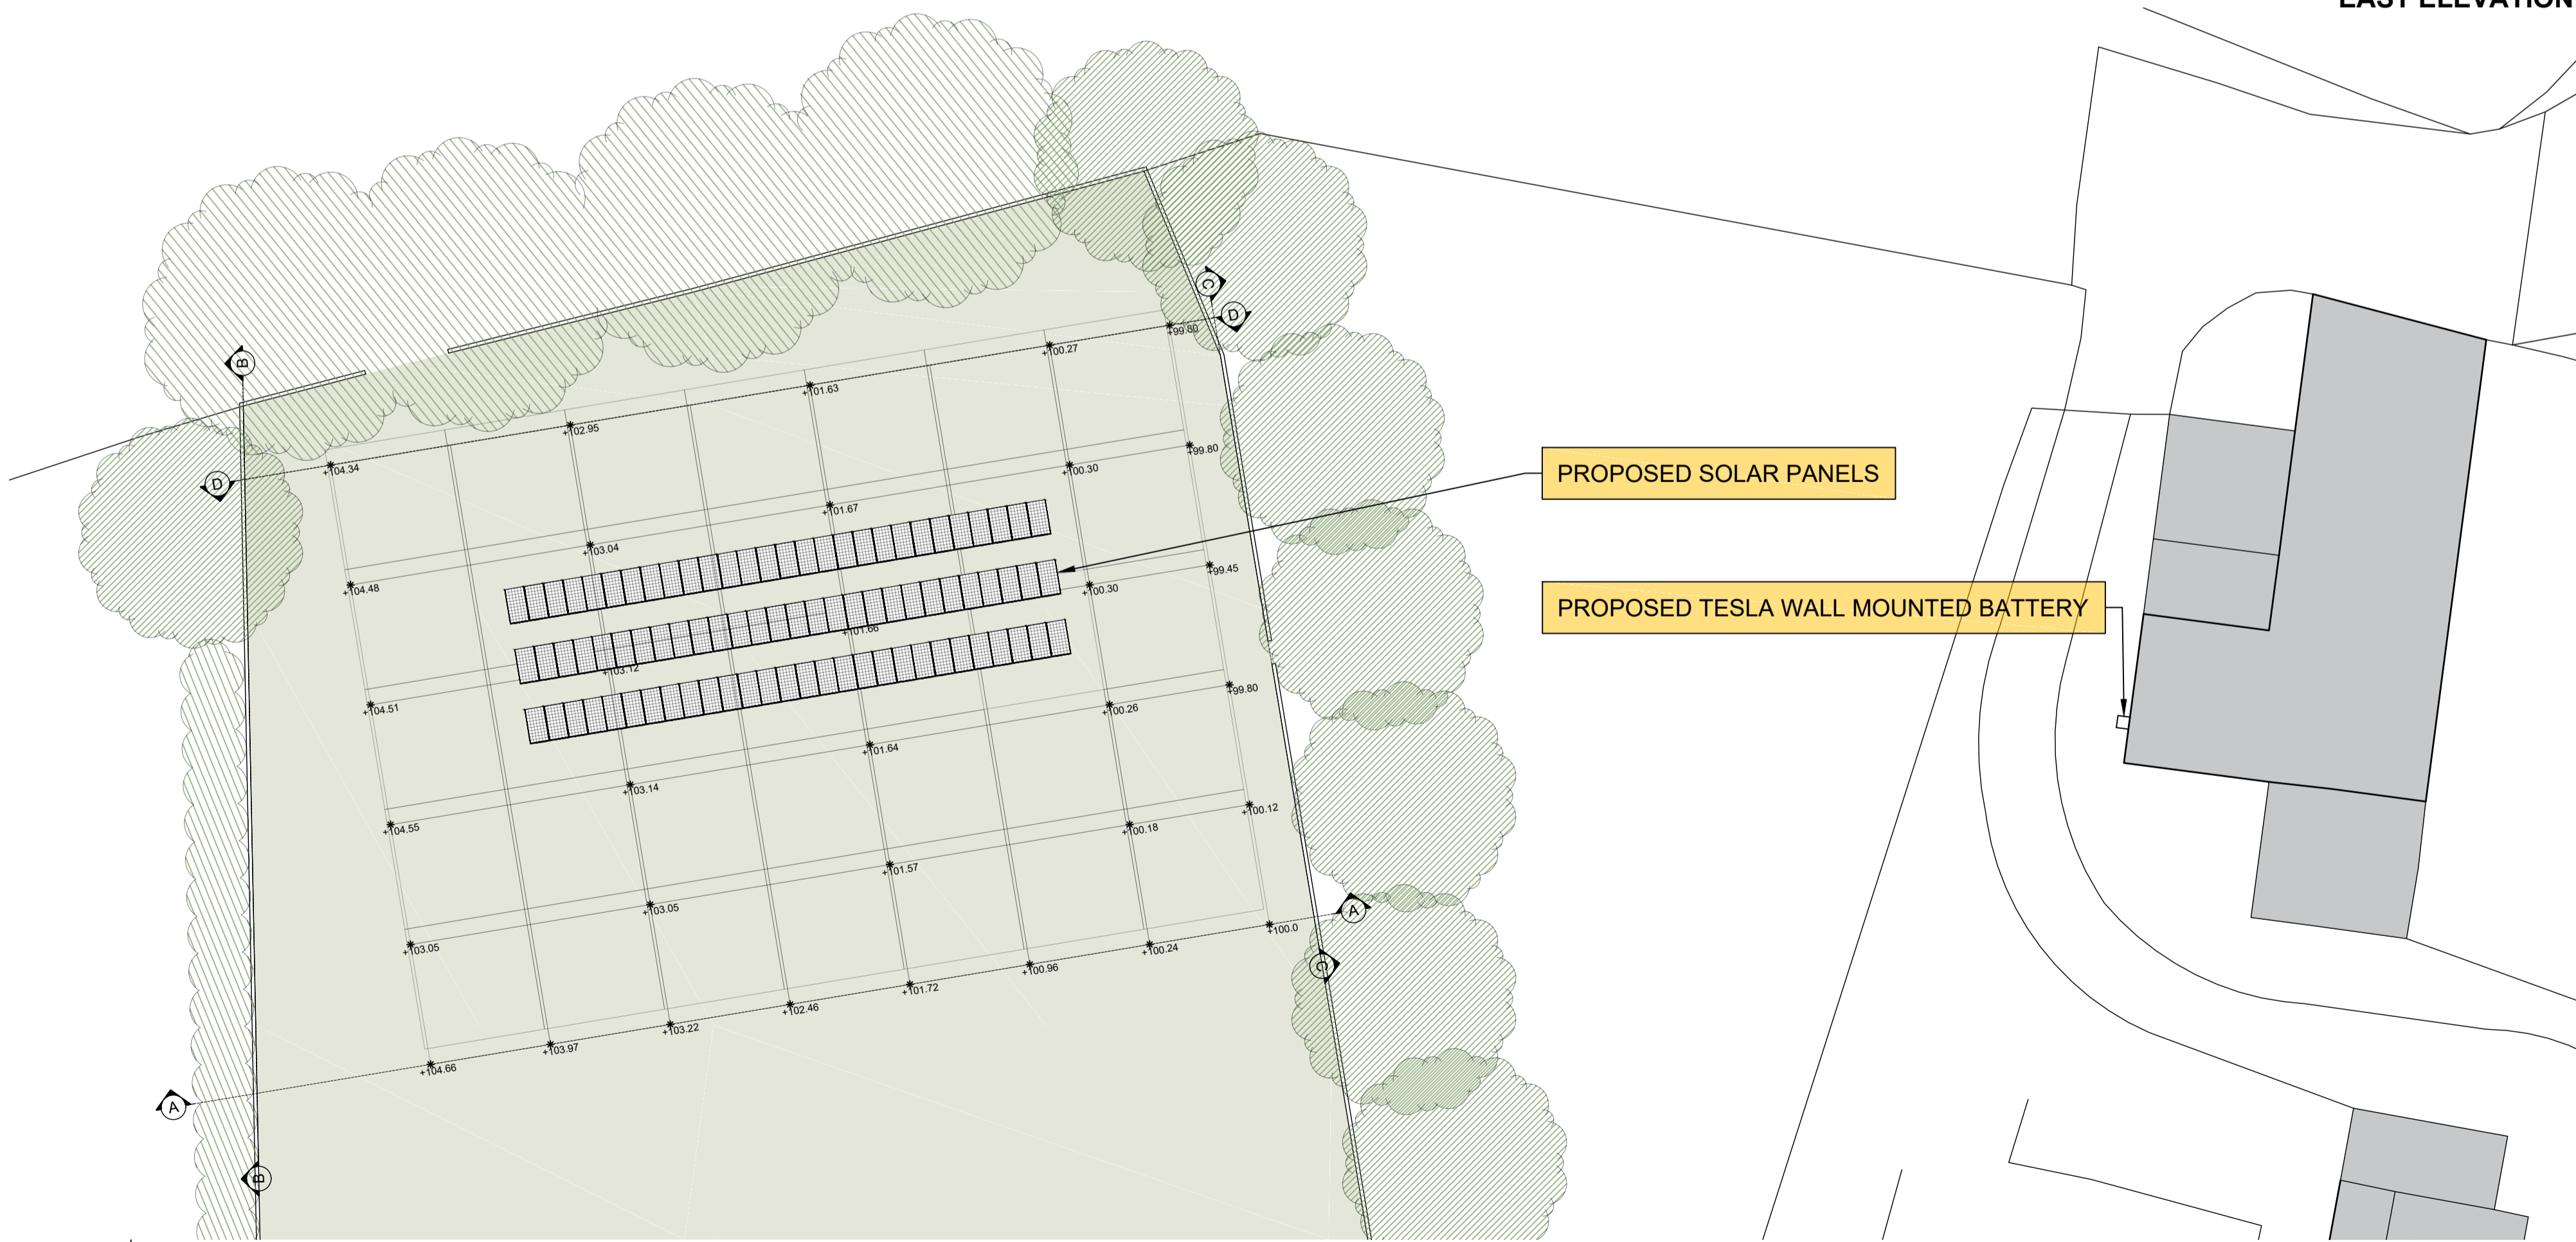


PROPOSED SOLAR PANELS

PROPOSED TESLA WALL MOUNTED BATTERY

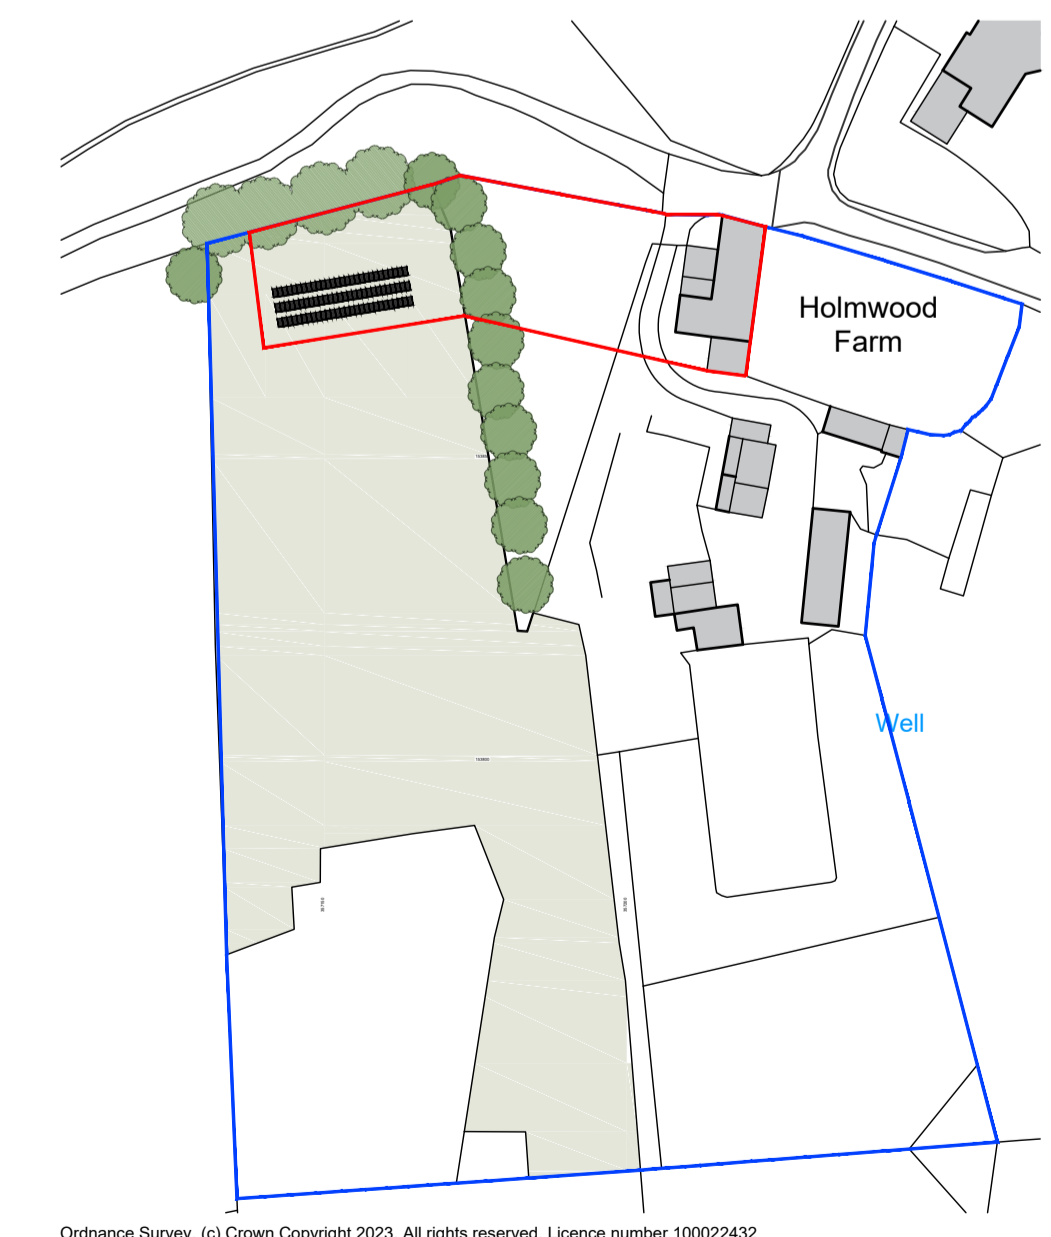

Ordnance Survey, (c) Crown Copyright 2023. All rights reserved. Licence number 100022432

LOCATION PLAN [SCALE 1:1250]

 

Revision A: OTH - 17/02/23 - Minor amendments to layout.

**Hill.Reading
 Architects**

Chartered Architects
 Coach House Studio
 34A Chamberlain Street
 Wells, BA5 2PJ

01749 689060
 mail@hillreading.co.uk

Client Mr C Pinton

Job Holmwood Farm
 Chewton Mendip
 BA3 4NZ

Title Plans & Elevations as PROPOSED

Scale 1:100, 1:200, 1:1250 @A1

Date February 2023

Drawn OTH Checked OBH

Org No H6705 / 100A