



Facing bricks to match existing dwelling coloured white

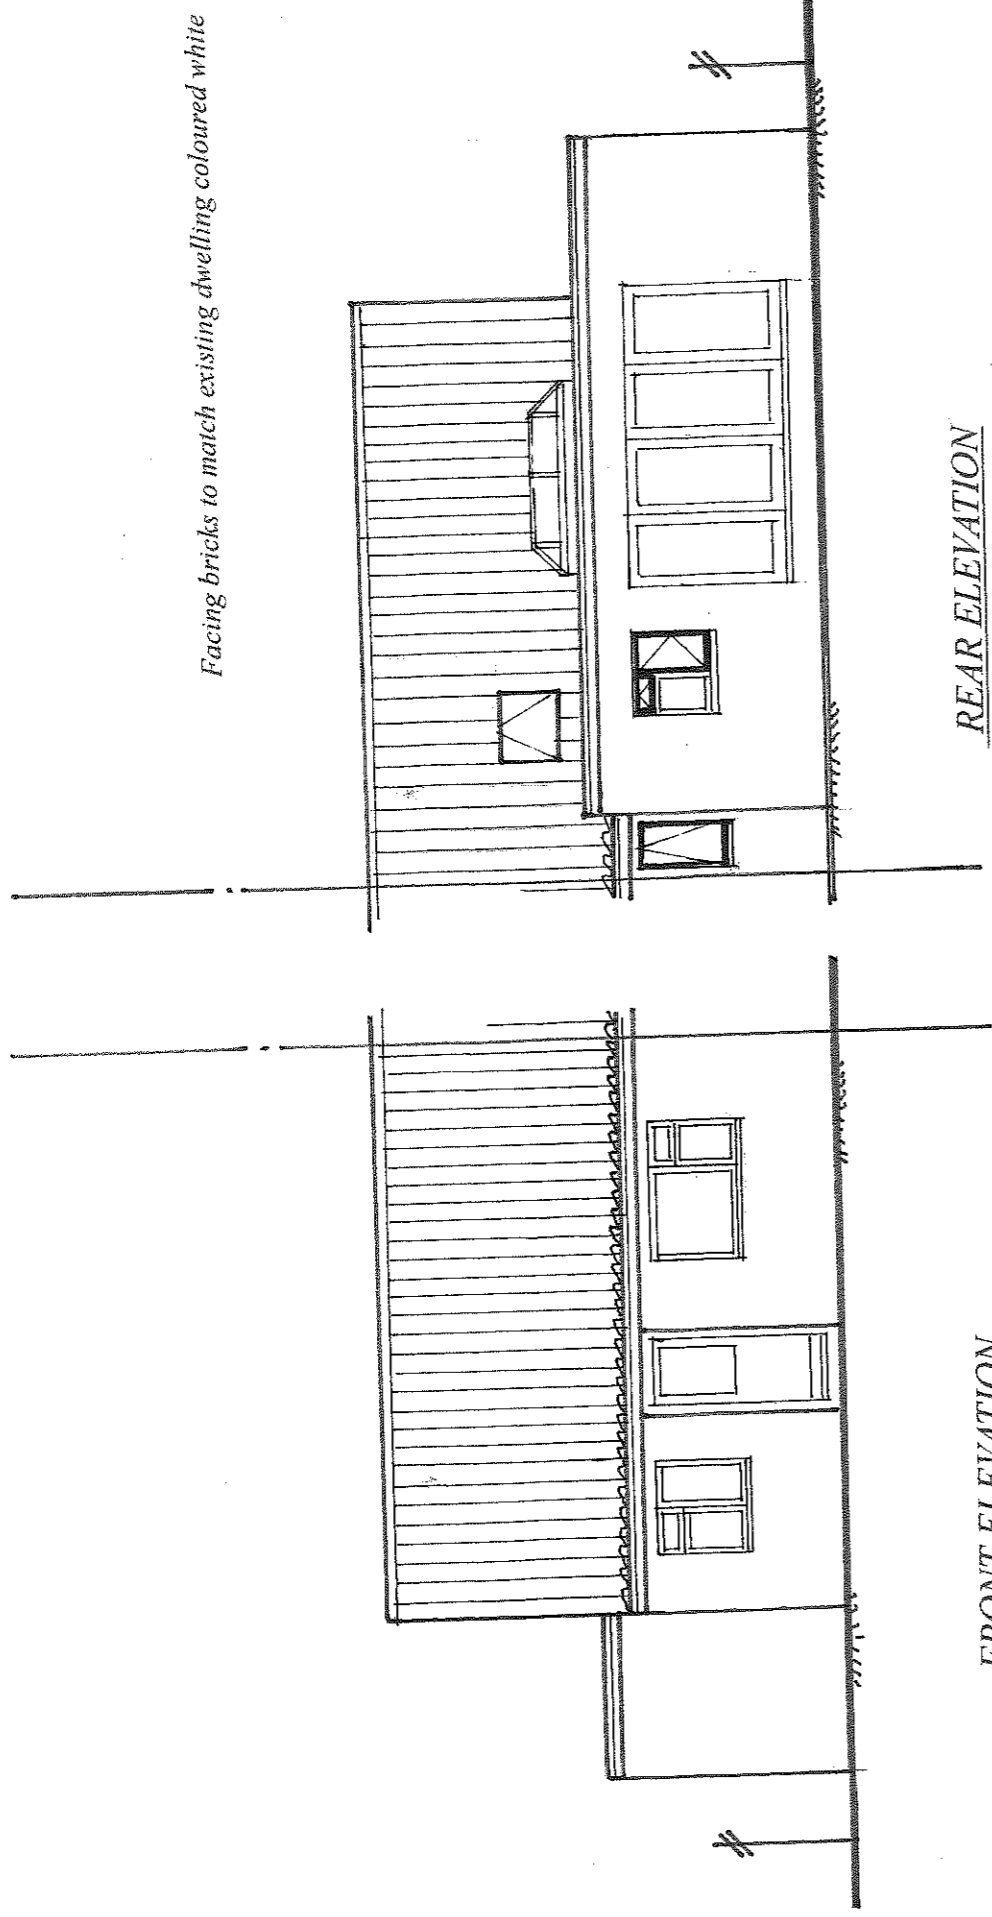


FRONT ELEVATION

REAR ELEVATION

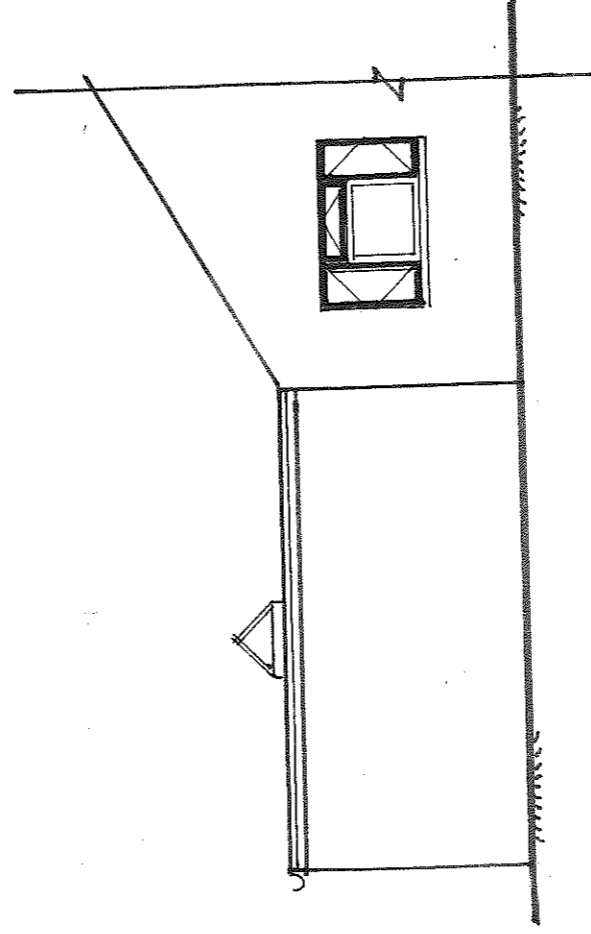

SIDE ELEVATION

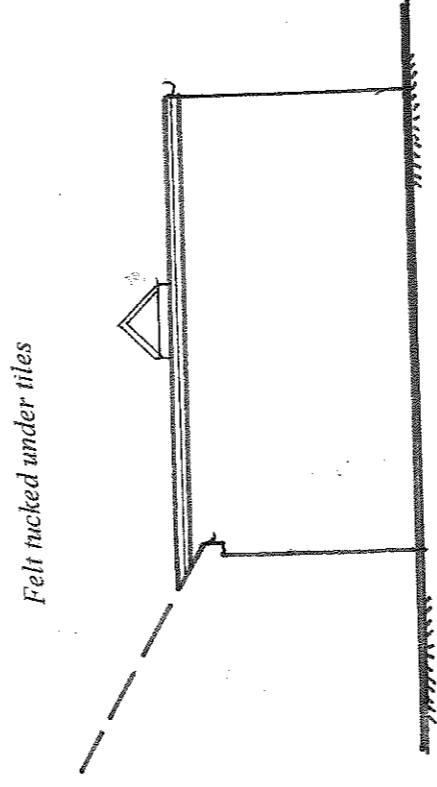

Felt tucked under tiles

SIDE ELEVATION


*All dimensions taken on site
and not from drawing*

PROPOSED EXTENSION
21 BUXTON ROAD
FRETtenham
NORFOLK

SCALE: 1:100


DRAWN: August 2022

DRG 1

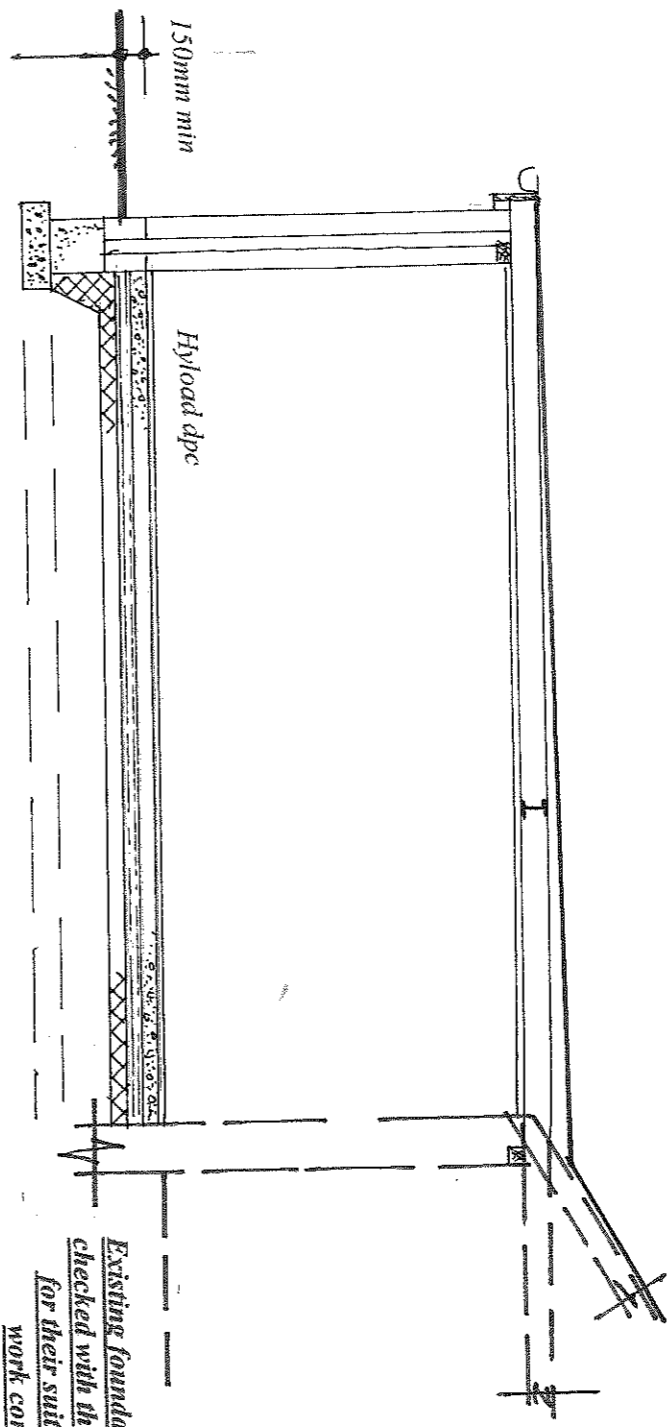

Existing foundations to be exposed and checked with the local Building Inspector for their suitability before any work commences

SECTION

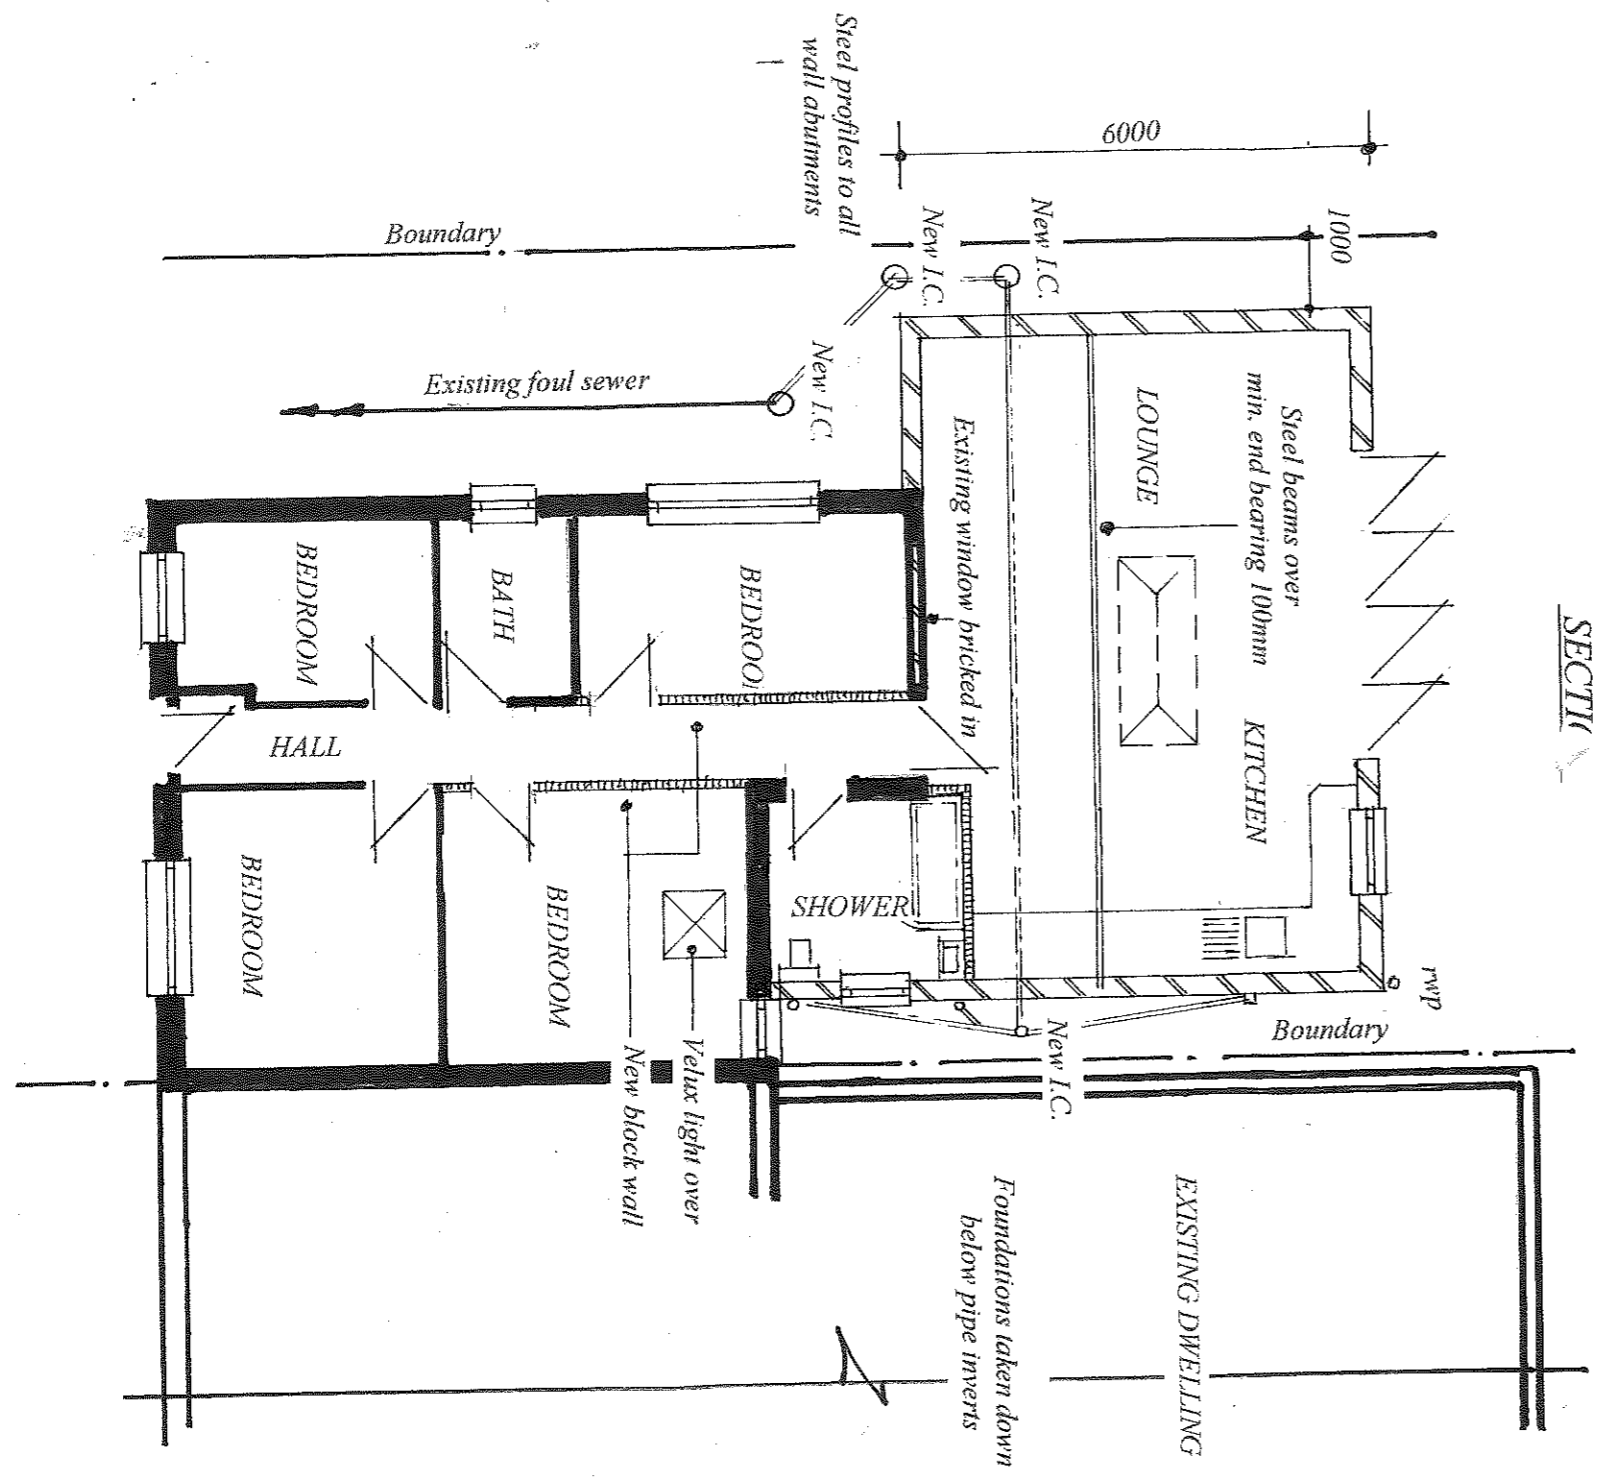

PLAN OF PROPOSALS