




FRONT ELEVATION

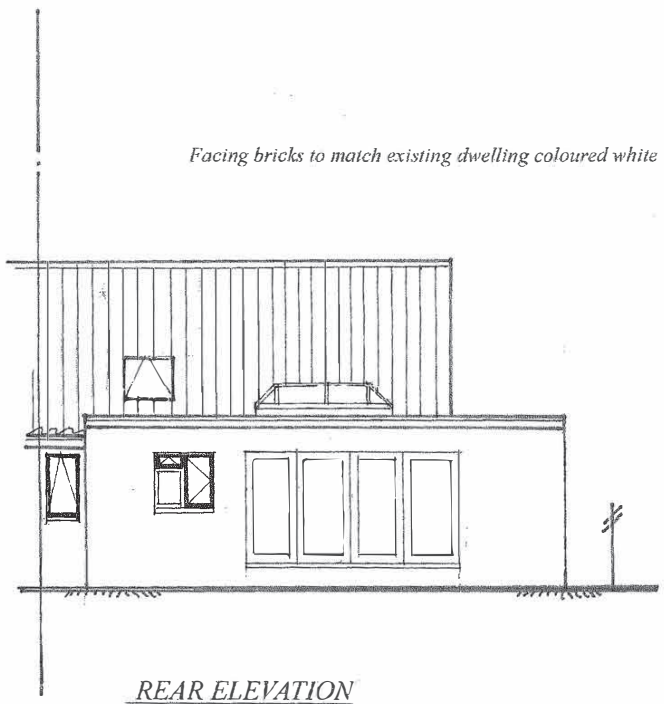

REAR ELEVATION

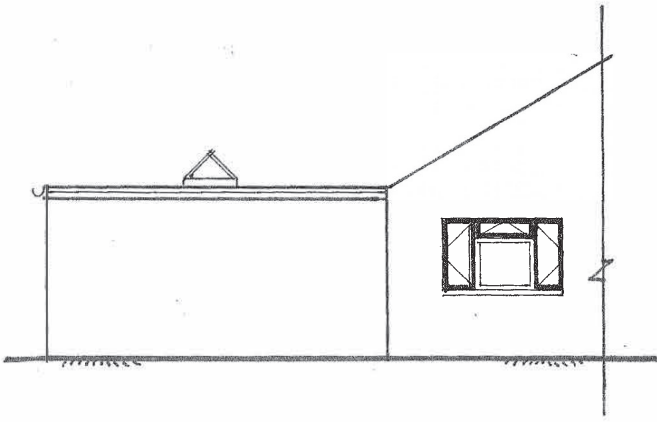

SIDE ELEVATION

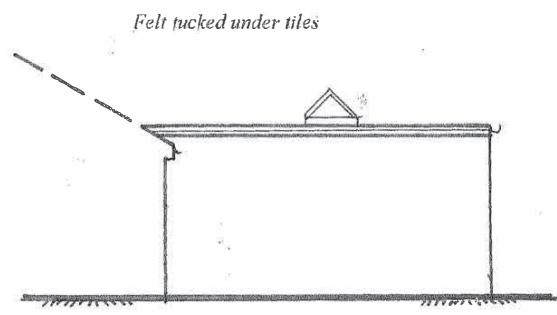

SIDE ELEVATION

All dimensions taken on site  
and not from drawing

<u>PROPOSED EXTENSION</u> <u>21 BUXTON ROAD</u> <u>FRETtenham</u> <u>NORFOLK</u>		
SCALE: 1:100	DRAWN: August 2022	DRG 1