



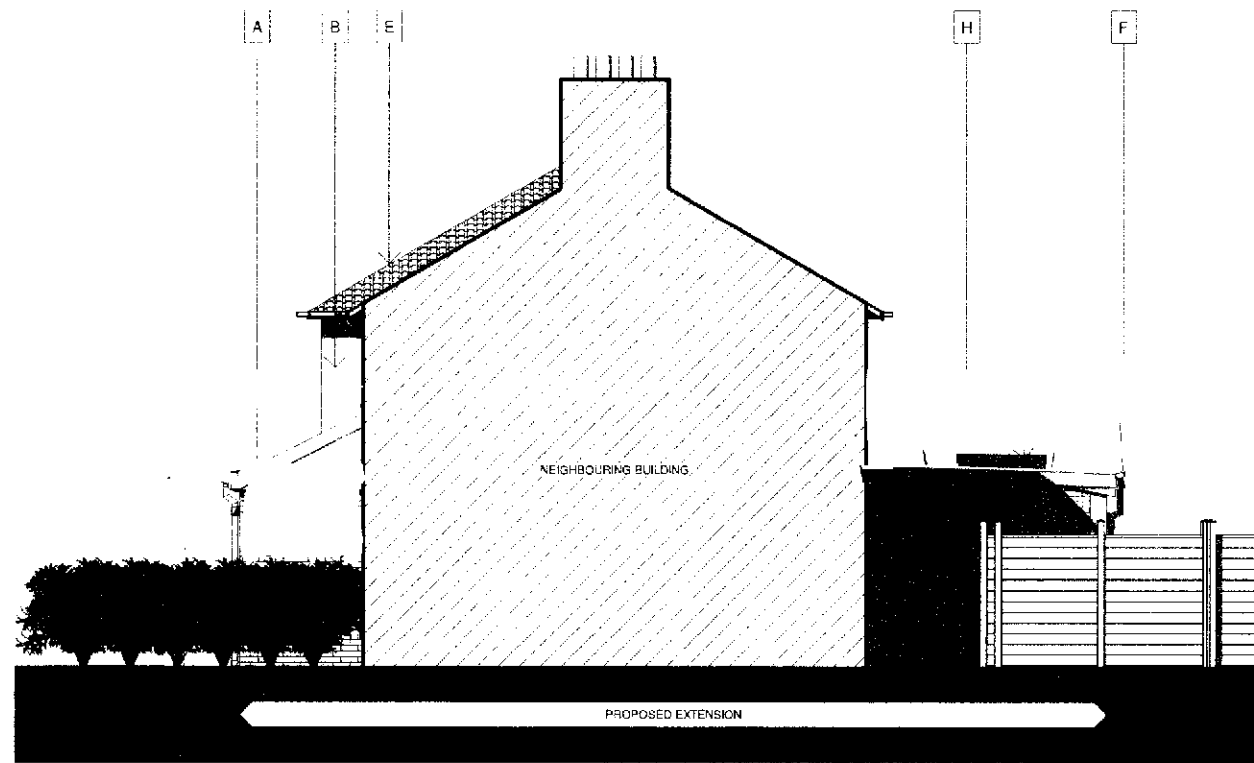


PROPOSED SOUTH ELEVATION
SCALE 1:100

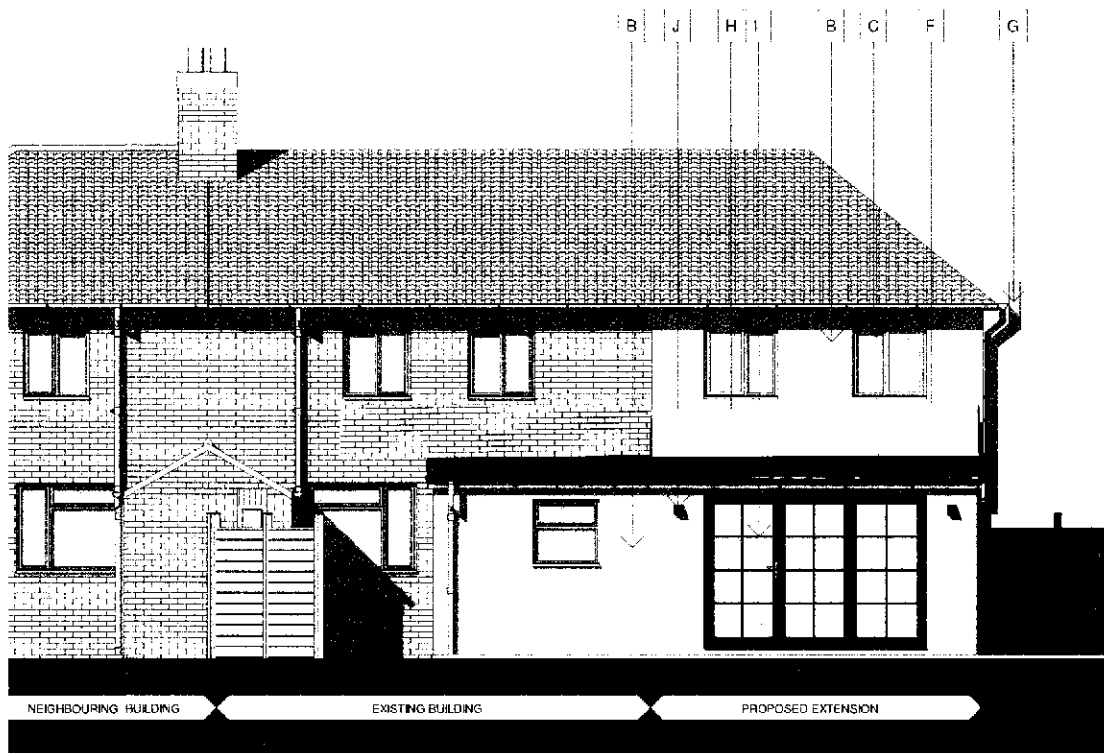


PROPOSED EAST ELEVATION
SCALE 1:100



PROPOSED NORTH ELEVATION
SCALE 1:100

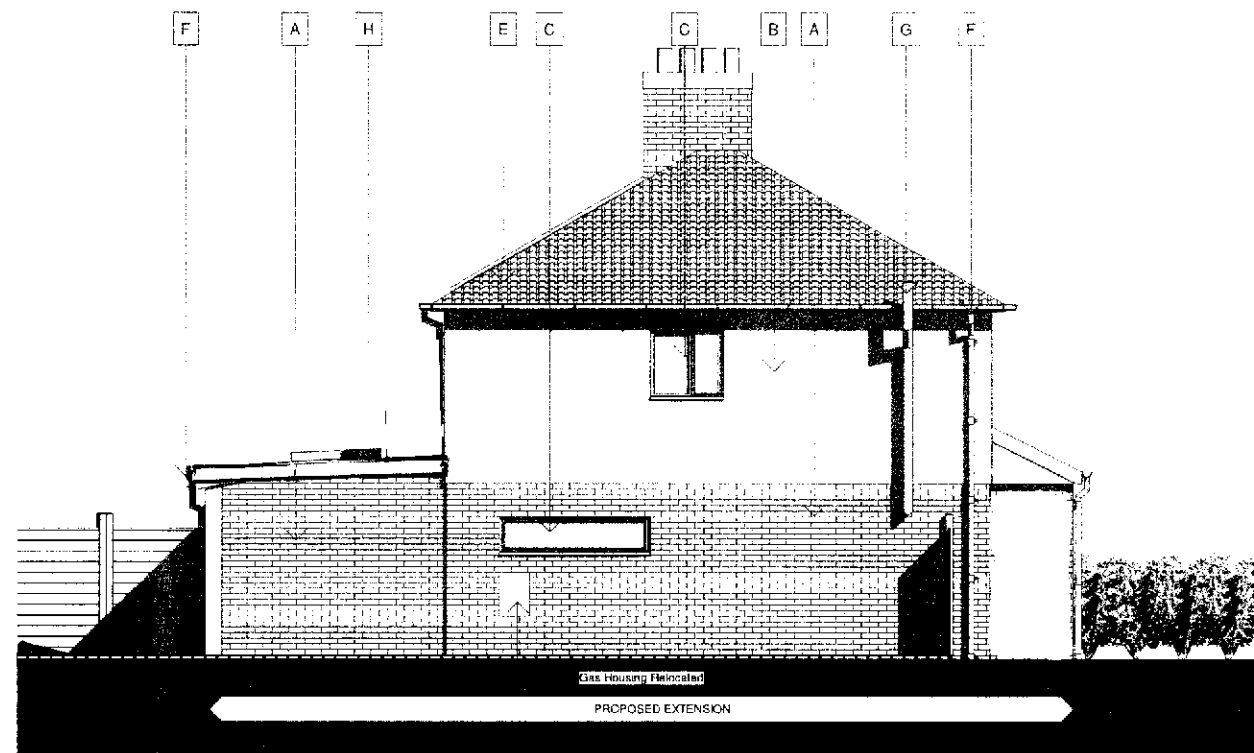

PROPOSED WEST ELEVATION
SCALE 1:100

 

MATERIALS KEY

A	Proposed Facing Brickwork (match existing)
B	Render
C	UPVC Windows
D	UPVC Doors
E	Tiled roof (match existing)
F	Rainwater Goods
G	External Flue
H	Rooflights
I	Bi-Fold Doors
J	External Lighting
K	Possible PV location

C	19.07.22	CMKC	CMKC	Form of roof and external materials amended
B	04.05.22	CMKC	CMKC	Door amended
A	01.05.22	CMKC	CMKC	General Amendments

Rev.	Date	Drawn	Checked	Description
------	------	-------	---------	-------------

Project Title:
4 Council Houses, Rushall - Proposed Side Extension

Client:
Mr & Mrs Chilvers

Drawing Title:
Proposed Elevations

File Number: H004
Drawn By: CMKC
Checked By: CMKC
Scale@A3: 1:100 **Date:** 24.04.22
Dwg No: [SK]003 **Rev:** C