



PROPOSED GROUND FLOOR PLAN
SCALE 1:100

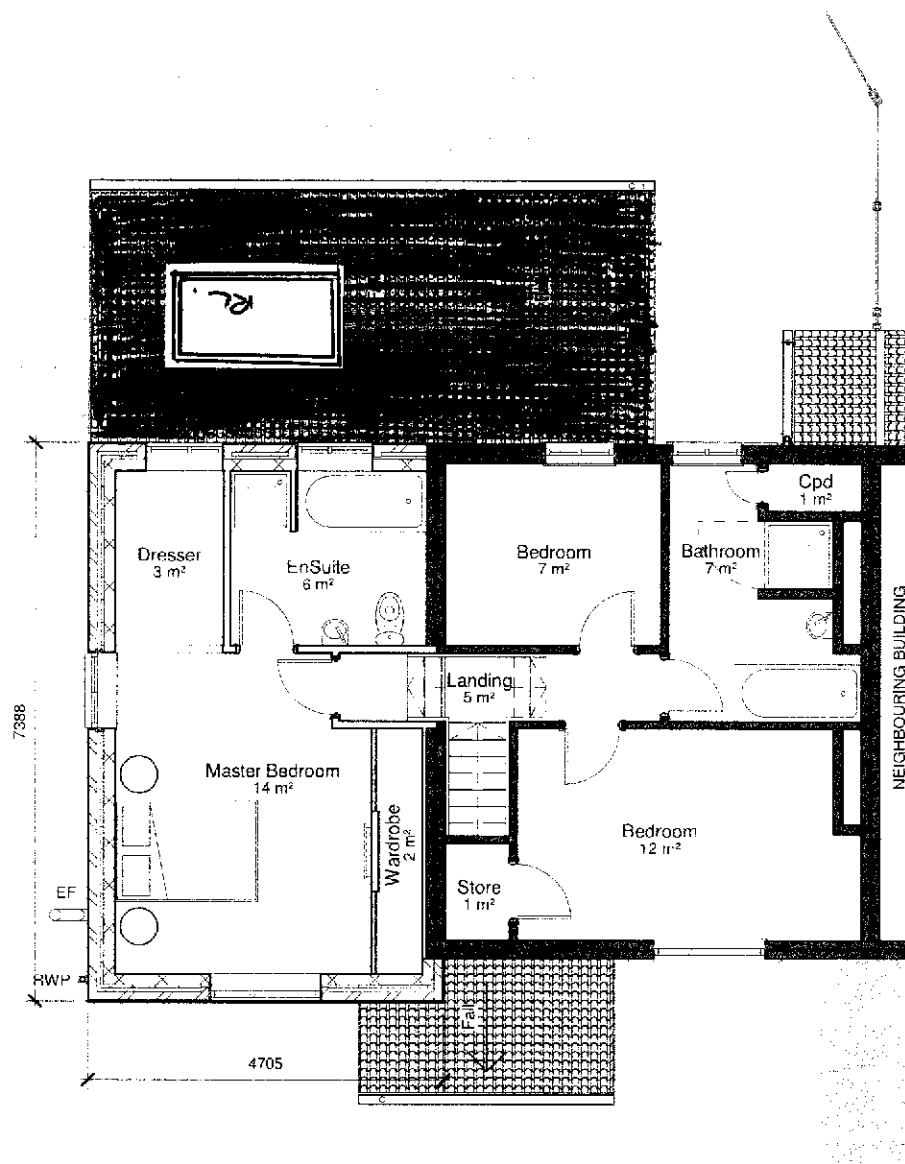

PROPOSED FIRST FLOOR PLAN
SCALE 1:100

 

KEY
RWP Rainwater Goods
RL Rooflights
EF External Flue



Rev.	Date	Drawn	Checked	Description
C	19.07.22	CMKC	CMKC	Form of roof and external materials amended
B	04.05.22	CMKC	CMKC	Door amended
A	01.05.22	CMKC	CMKC	General Amendments

Project Title:
4 Council Houses, Rushall - Proposed Side Extension

Client:
Mr & Mrs Chilvers

Drawing Title:
Proposed GA Plans

File Number: H004

Drawn By: CMKC

Checked By: CMKC

Scale@A3: 1:100 **Date:** 24.04.22

Dwg No: (SK)001 **Rev:** C