



SECOND FLOOR PLAN

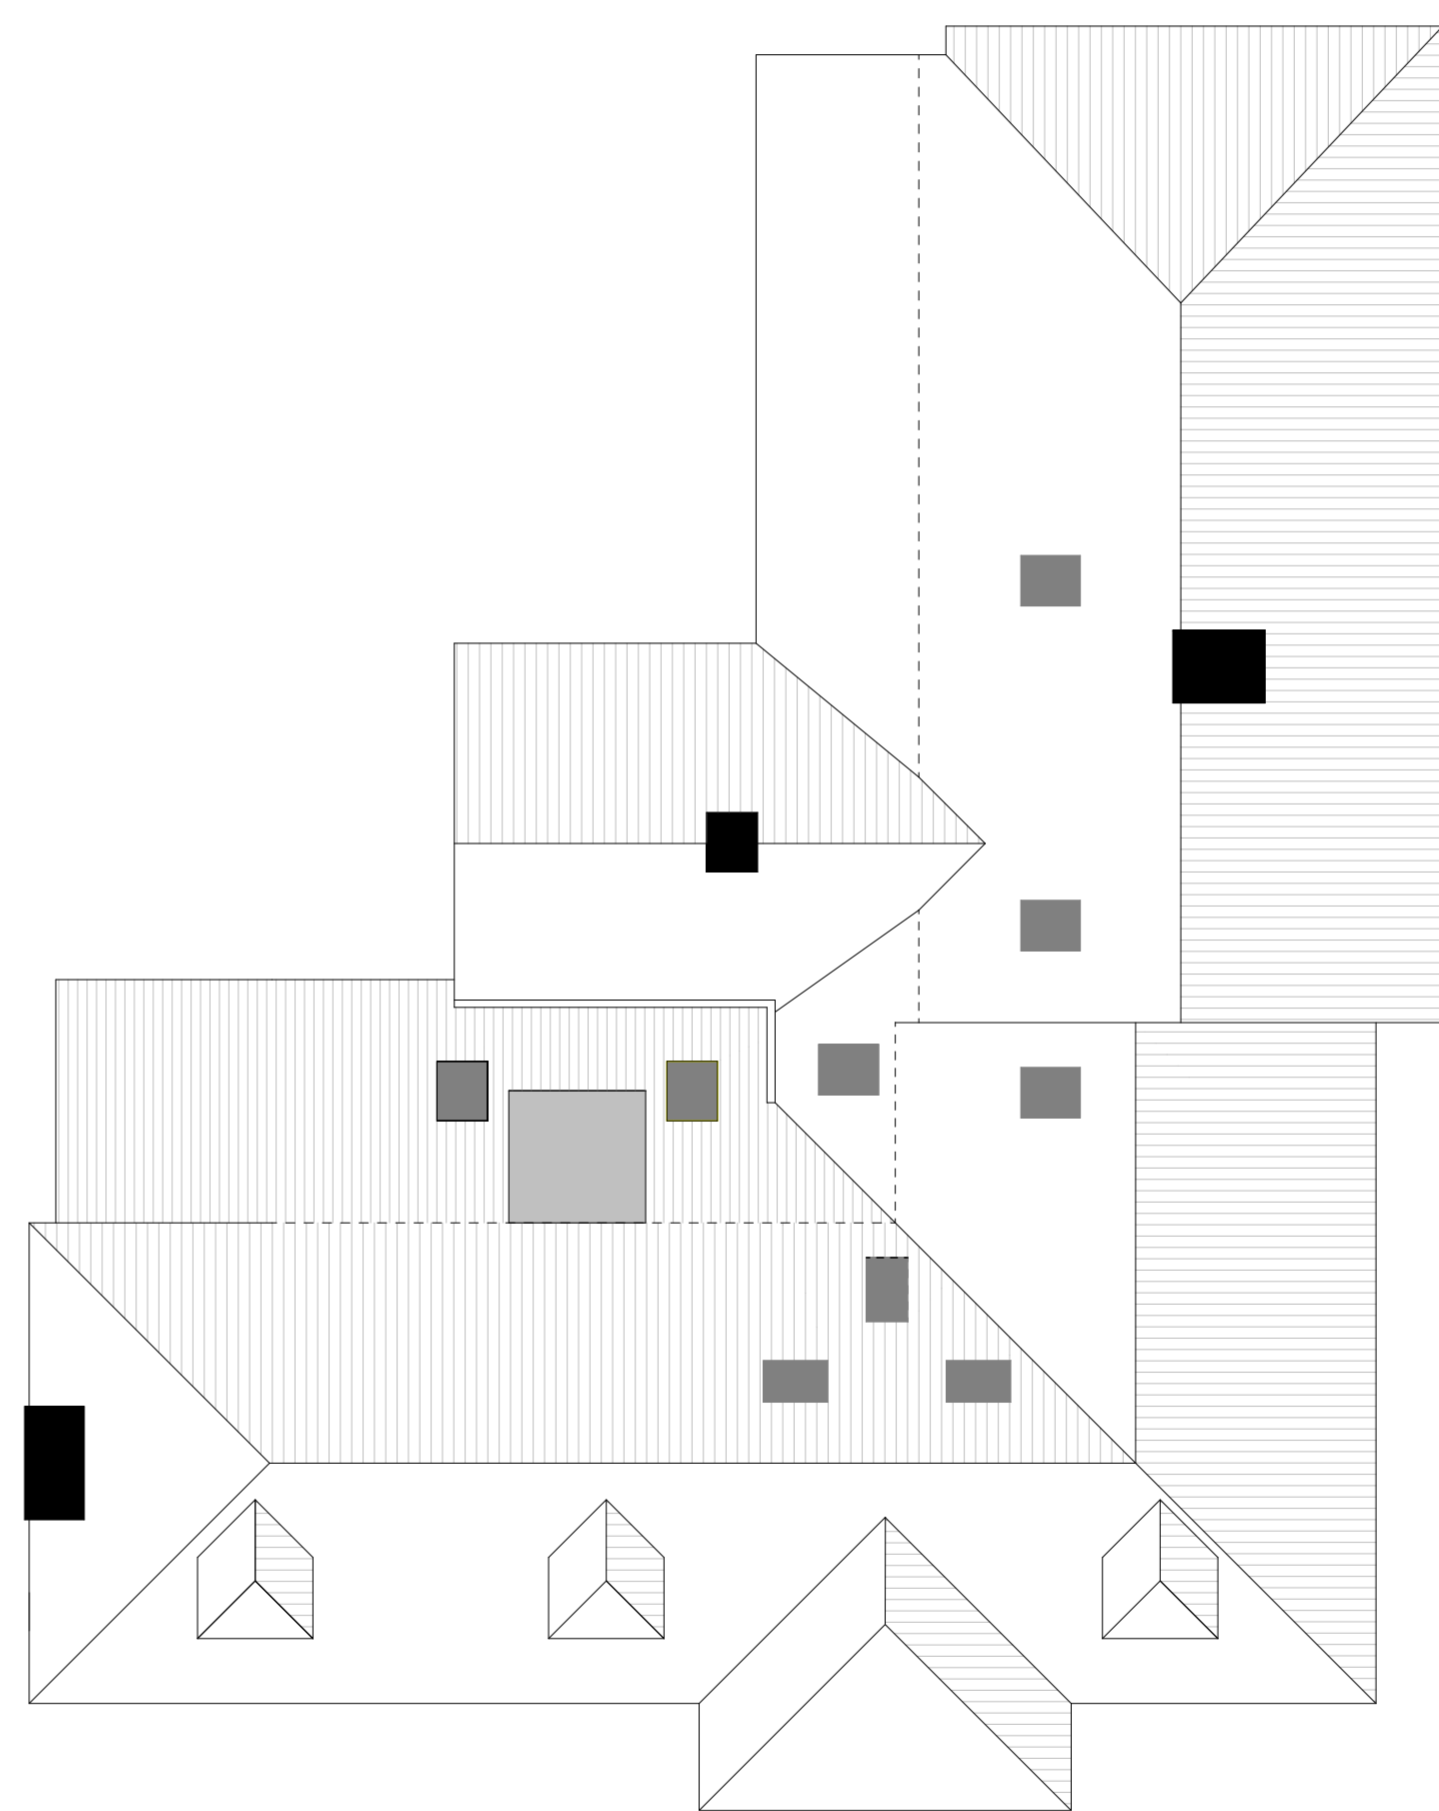

ROOF PLAN

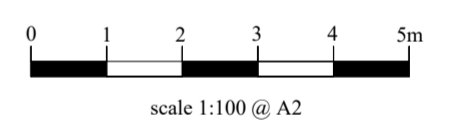

ARCHITECTURAL DESIGNS <i>michael tamsett</i>	
Project Extension & Alterations	
Pollyfield Manor Scragged Oak Road Detling	
Drawing Title Proposed Plans Second Floor & Roof	
Client A Stewart	
Drawing No. 22/3352B	Scale 1:100
Date May 2023	
Drawn by Michael Tamsett	
Page Size - A2	3500 mm
m.tamsett@hotmail.co.uk 01795 554650	