



REAR ELEVATION



SIDE ELEVATION (SOUTH)




SECTIONAL ELEVATION (SOUTH)




FRONT ELEVATION




SIDE ELEVATION (NORTH)

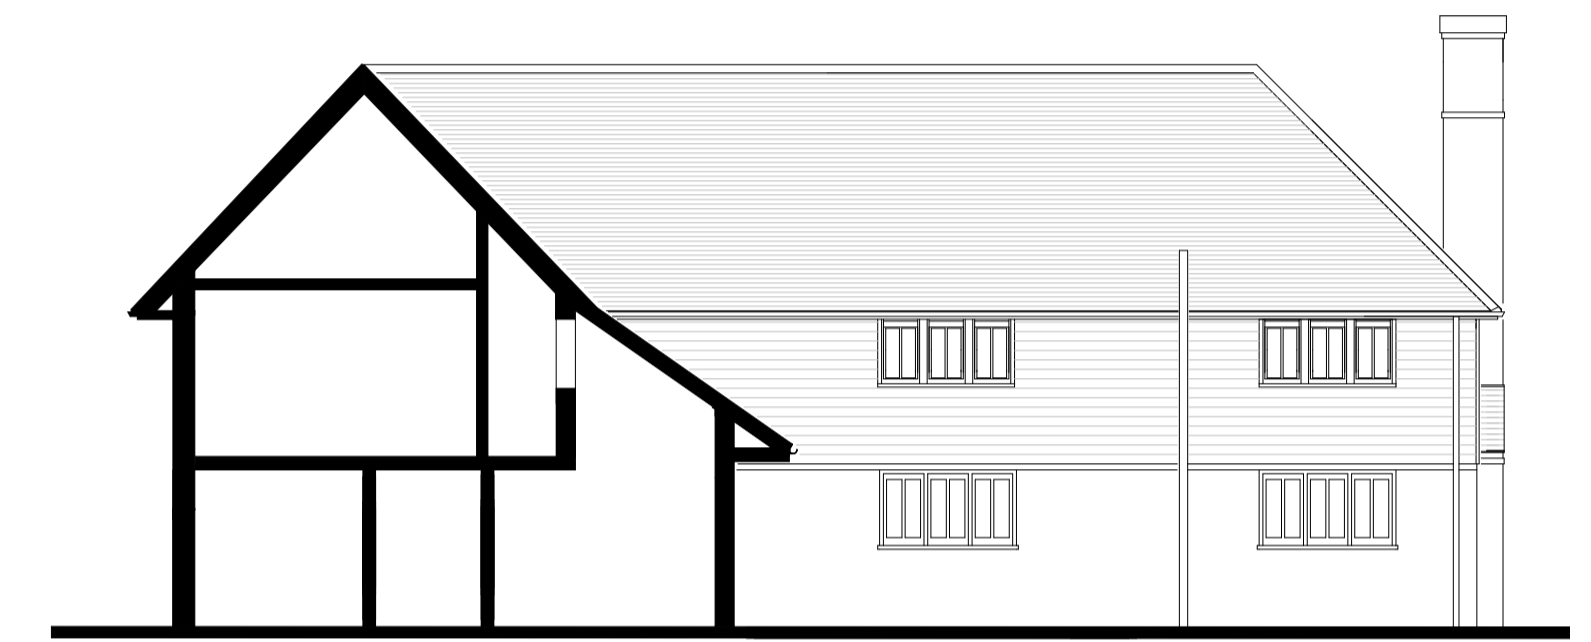


SECTIONAL ELEVATION (NORTH)

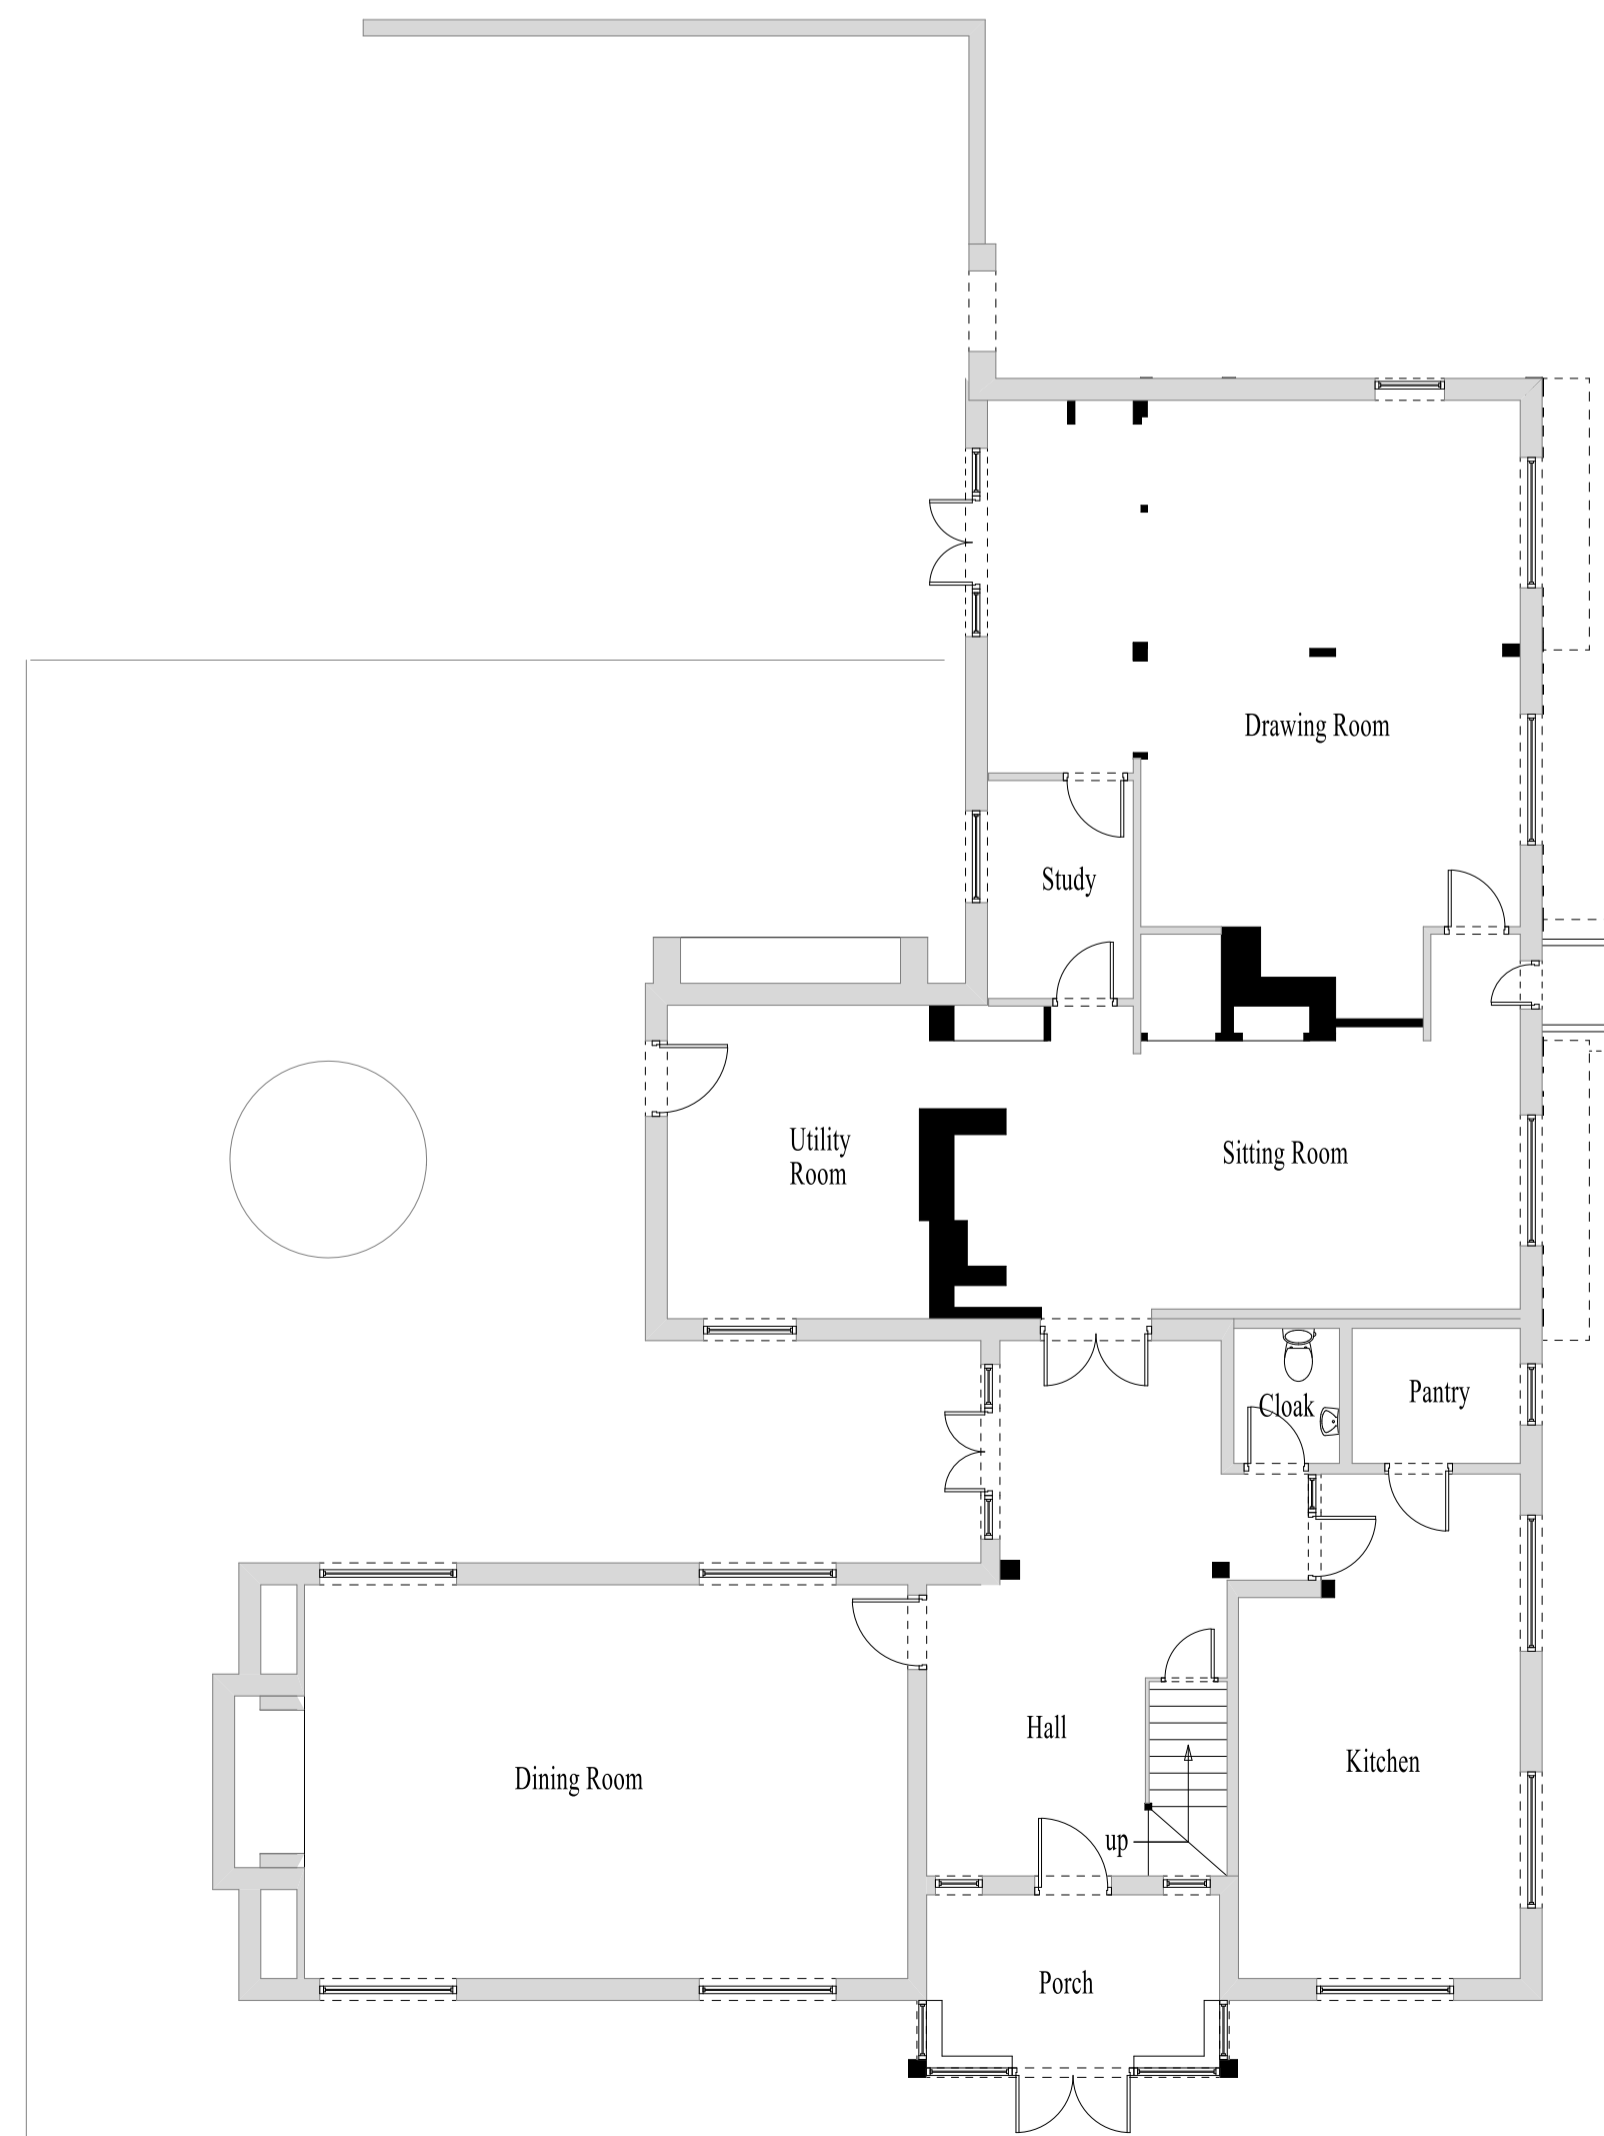

GROUND FLOOR PLAN

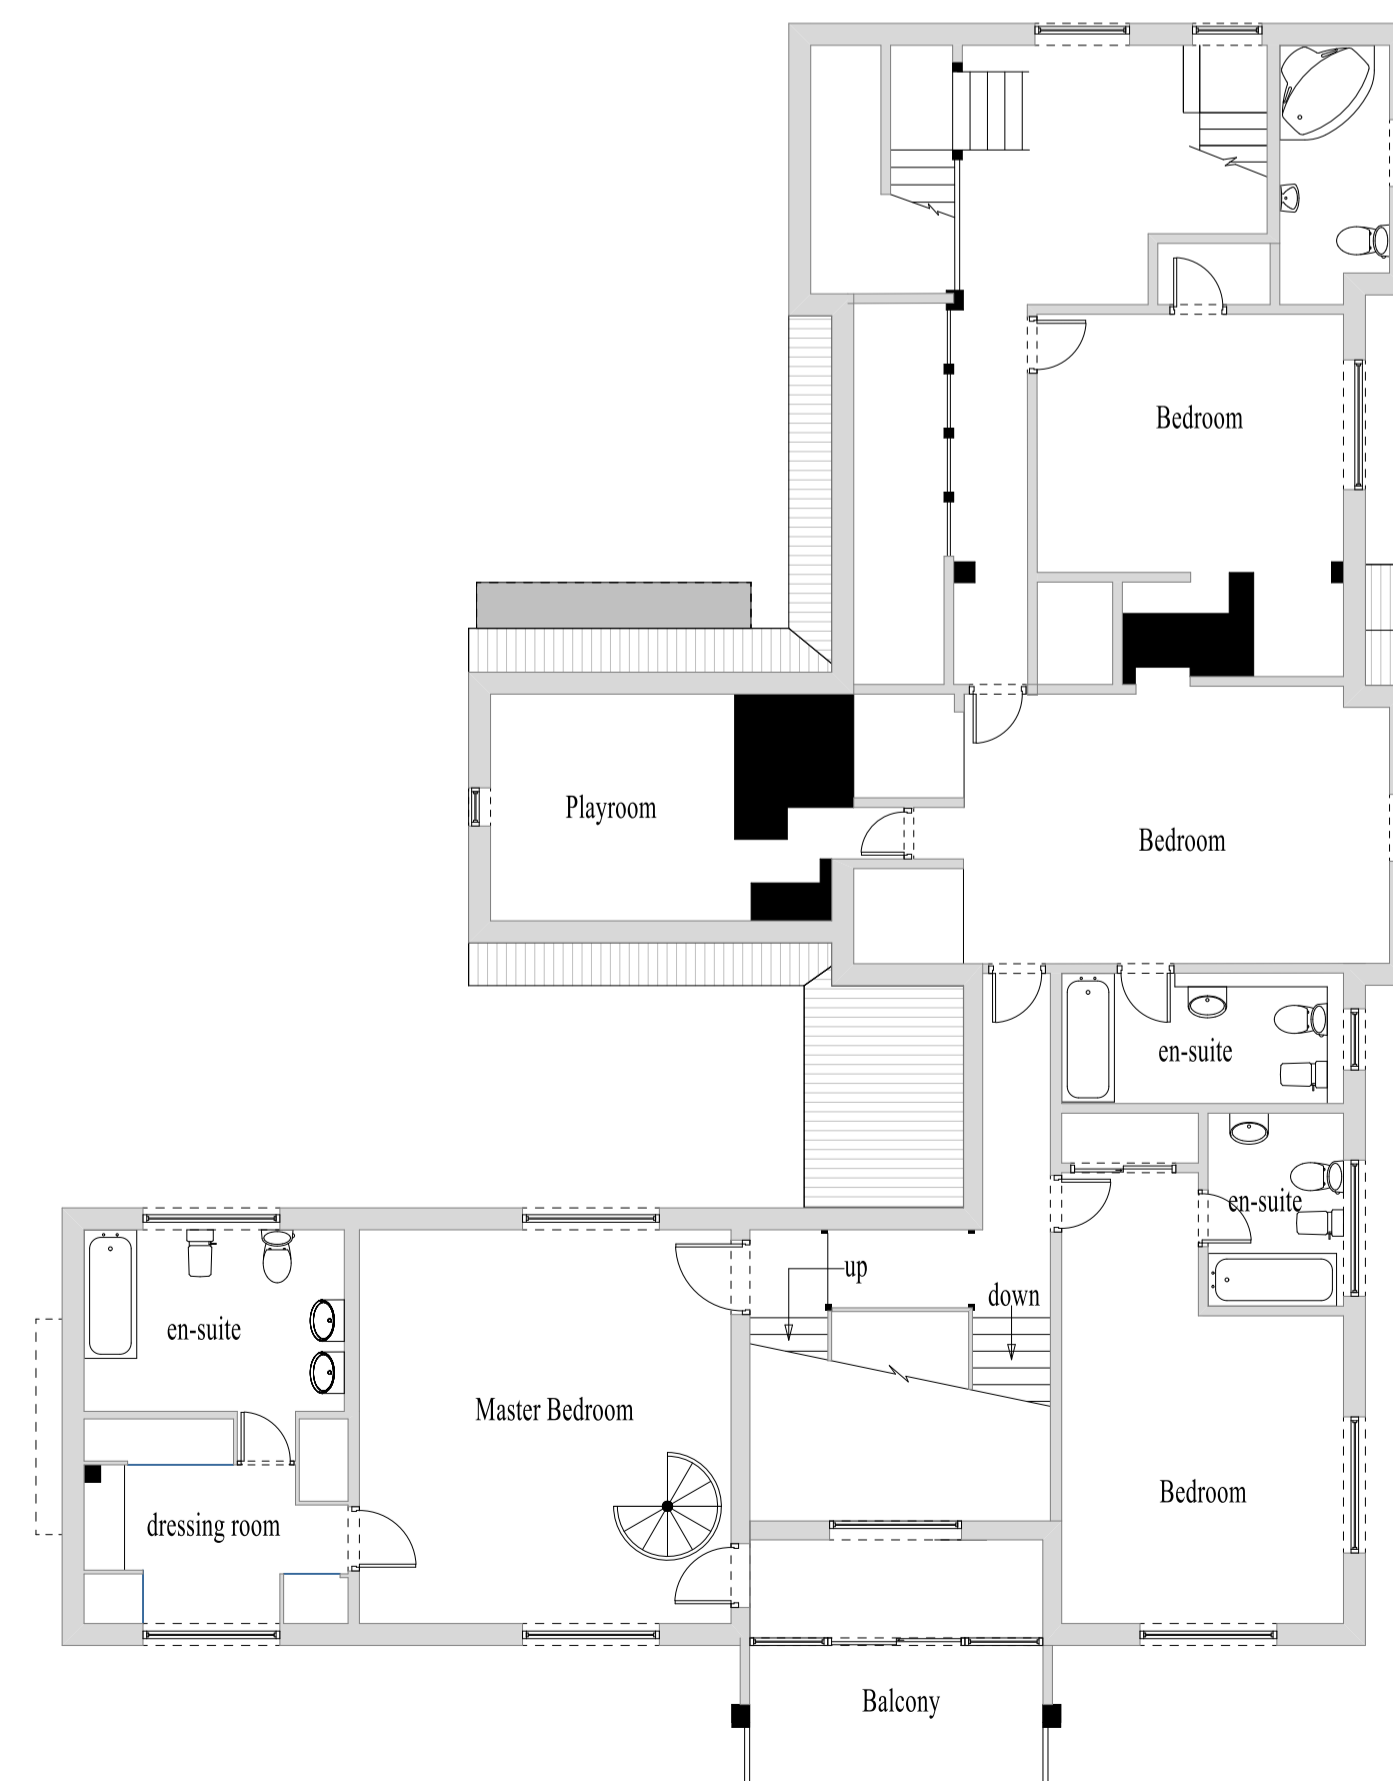

FIRST FLOOR PLAN

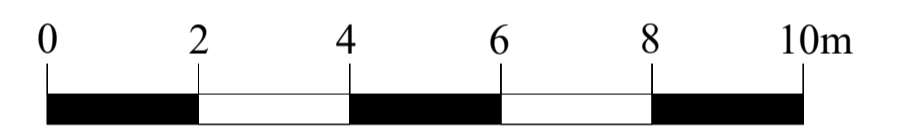

scale 1:100 @ A1

**ARCHITECTURAL
DESIGNS**
michael tamsett

Project Extension & Alterations

Pollyfield Manor
Scragged Oak Road
Detling

Drawing Title
Existing Plans and Elevations

Client
A Stewart


Drawing No.
22/3211

Scale
1:100

Date
June 2022

Drawn by
Michael Tamsett

Page Size - A1

 

m.tamsett@hotmail.co.uk
01795 554650