




# APPROVED PLAN UNDER 22/504075/FULL

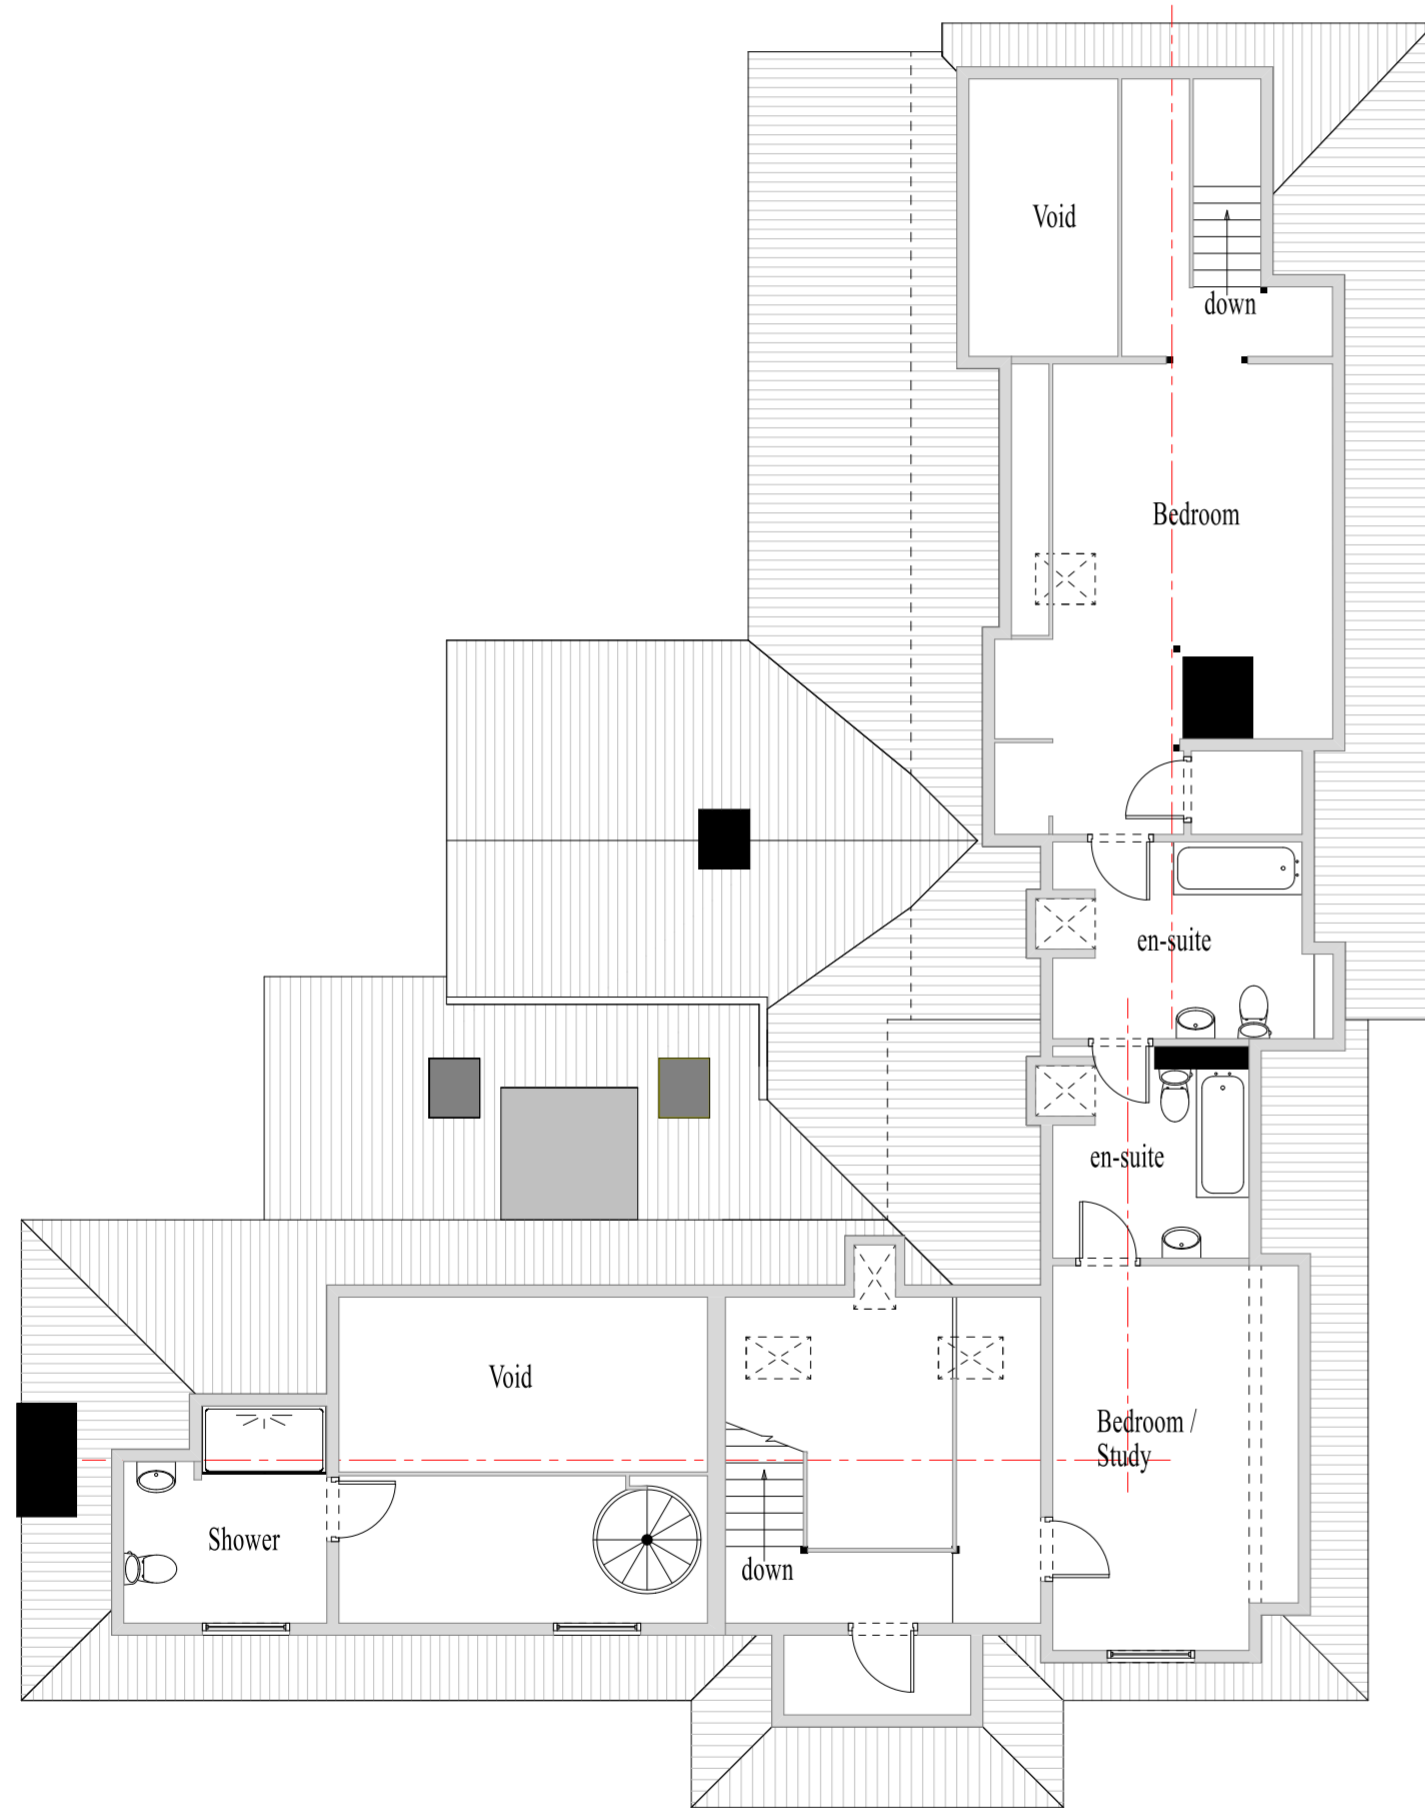

SECOND FLOOR PLAN

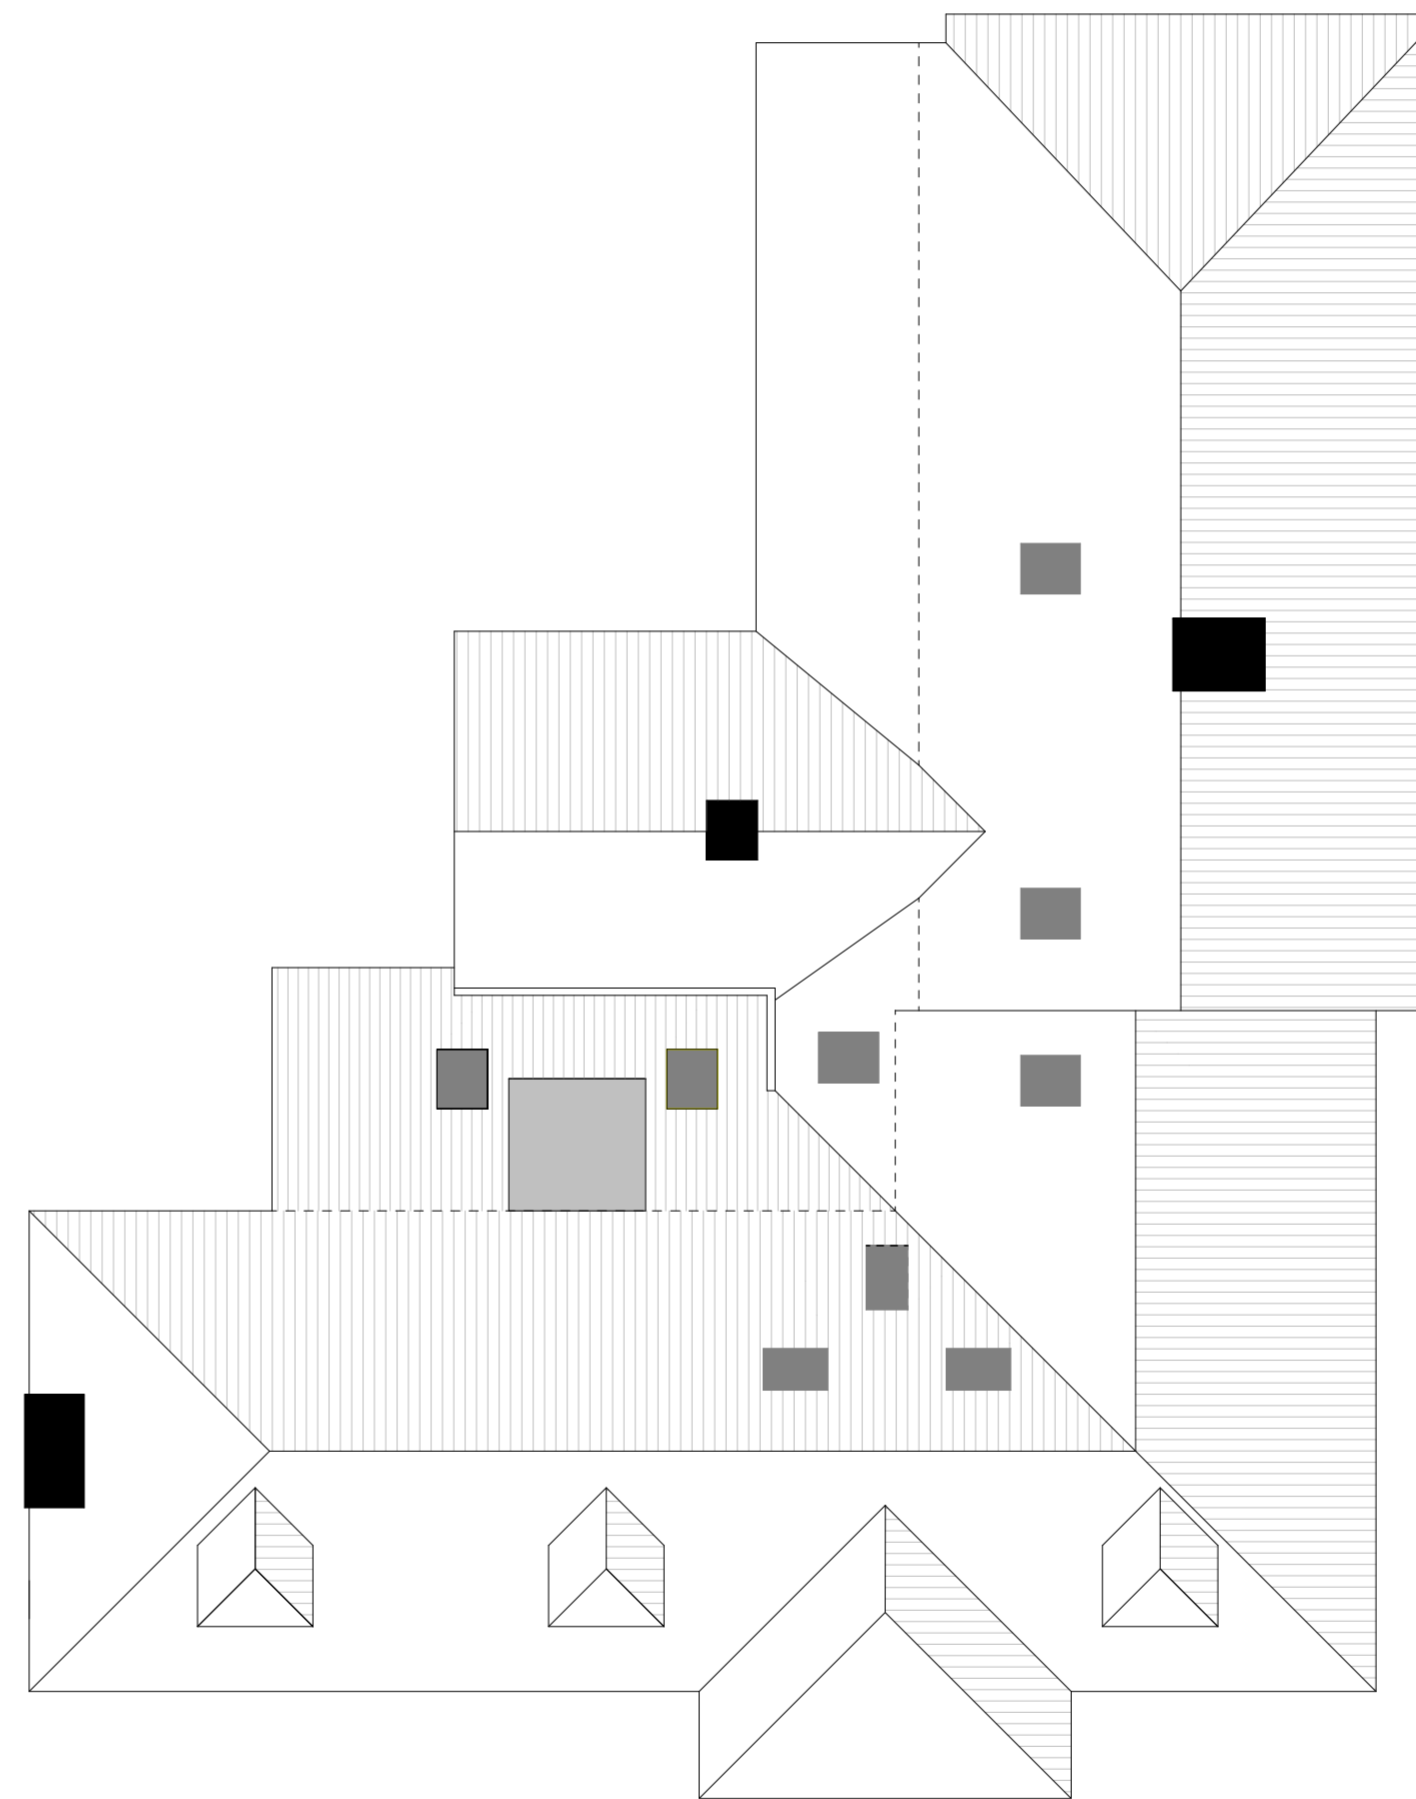

ROOF PLAN

 

ARCHITECTURAL  
DESIGNS  
*michael tamsett*

**Project** Extension & Alterations

Pollyfield Manor  
Scragged Oak Road  
Detling

**Drawing Title**  
Proposed Plans Second Floor & Roof

**Client**  
A Stewart


**Drawing No.**  
22/3352A

**Scale**  
1:100

**Date**  
November 2022

**Drawn by**  
Michael Tamsett

Page Size - A2

 

m.tamsett@hotmail.co.uk  
01795 554650