



SECOND FLOOR PLAN

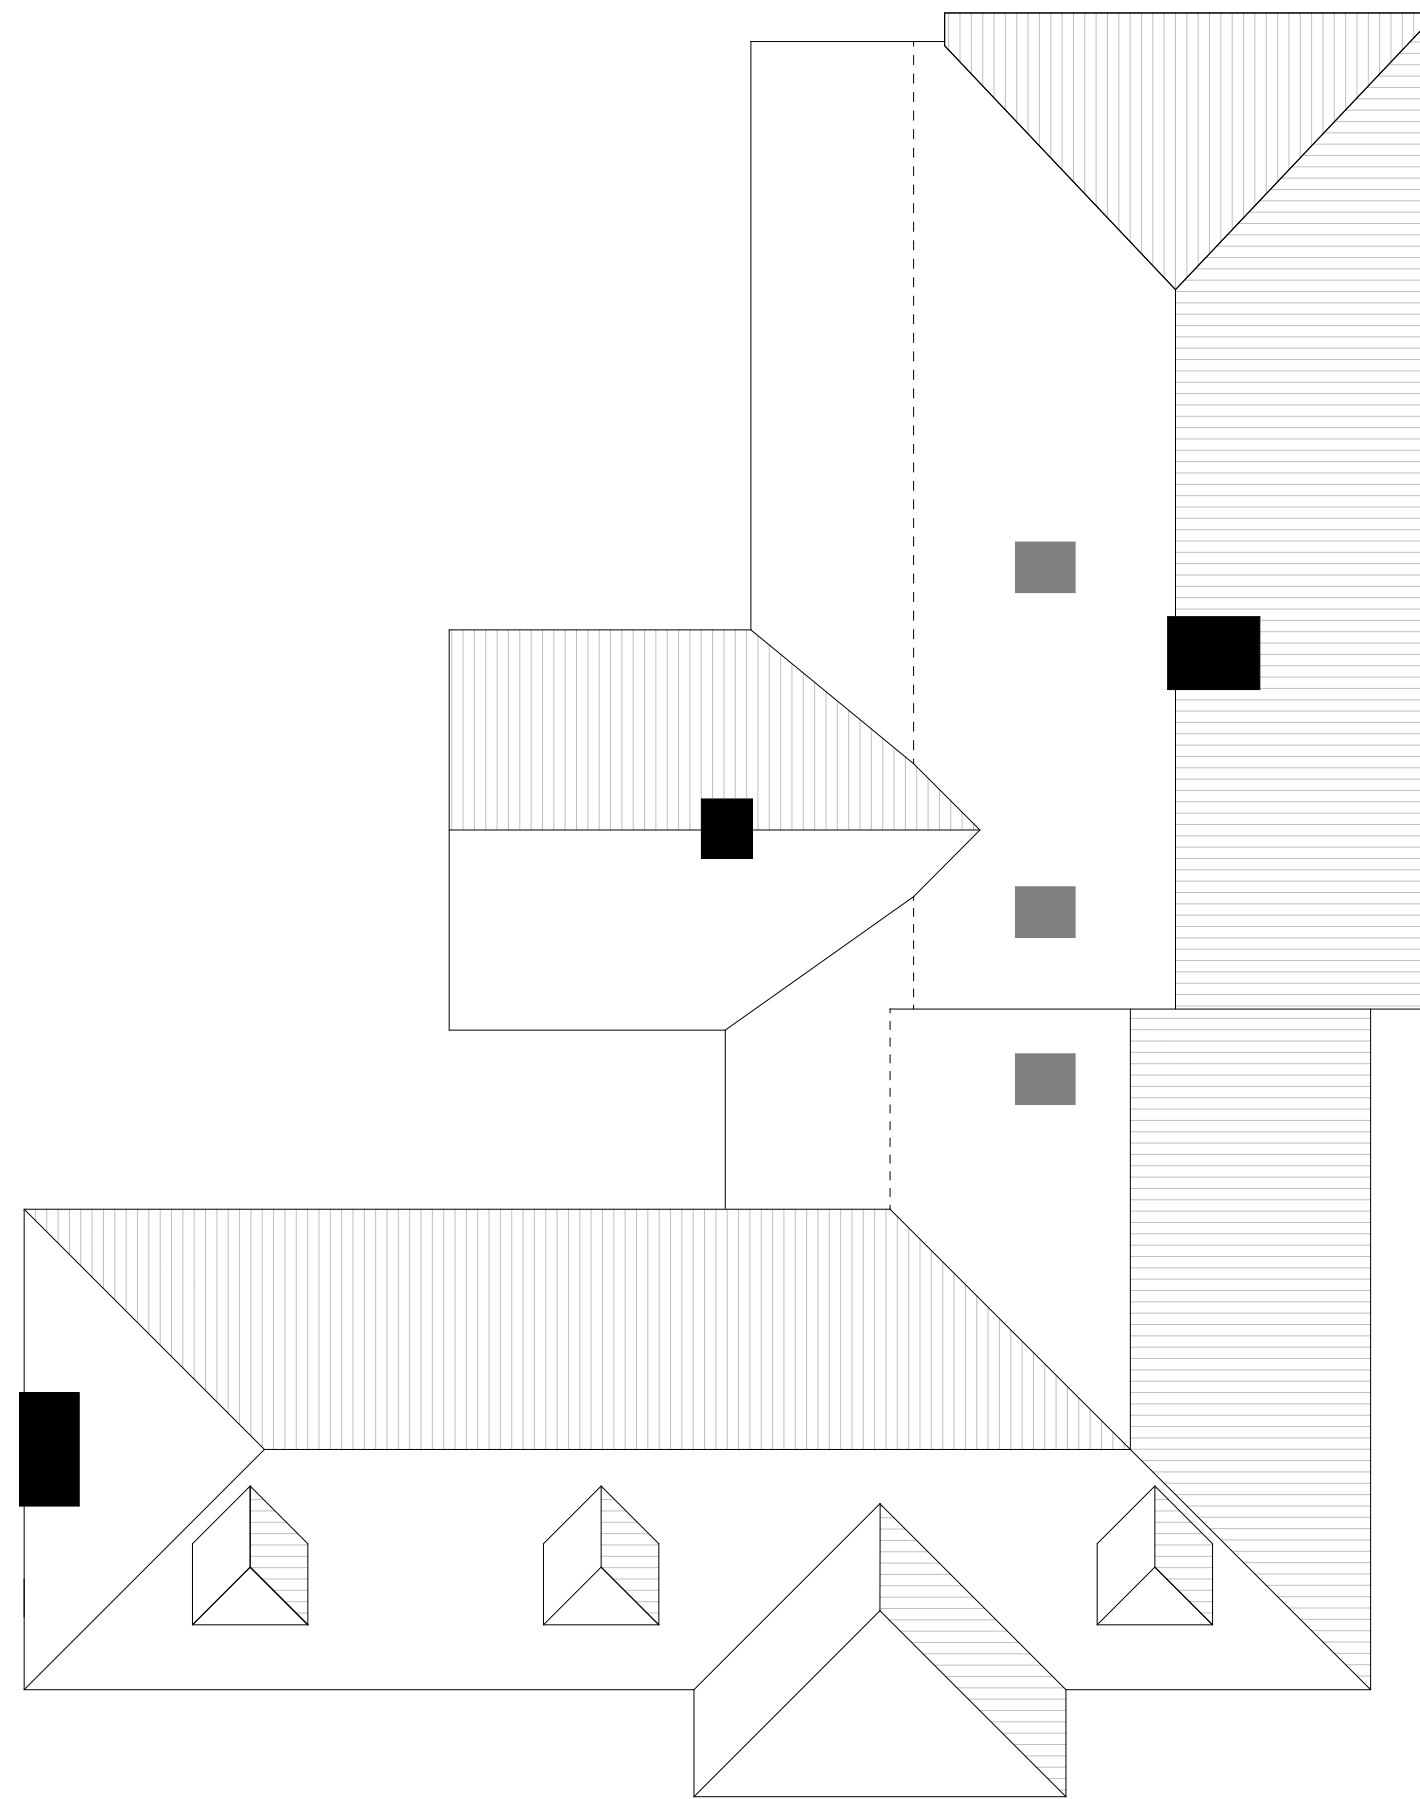

ROOF PLAN

 

**ARCHITECTURAL
DESIGNS**
michael tamsett

Project Extension & Alterations

Pollyfield Manor
Scragged Oak Road
Detling

Drawing Title
Existing Plans Second Floor & Roof

Client
A Stewart

Drawing No.
22/3212

Scale
1:100

Date
June 2022

Drawn by
Michael Tamsett

Page Size - A2

3500 mm

m.tamsett@hotmail.co.uk
01795 554650