

# APPROVED PLAN UNDER 22/504075/FULL



REAR ELEVATION




SIDE ELEVATION (SOUTH)




FRONT ELEVATION




SIDE ELEVATION (NORTH)

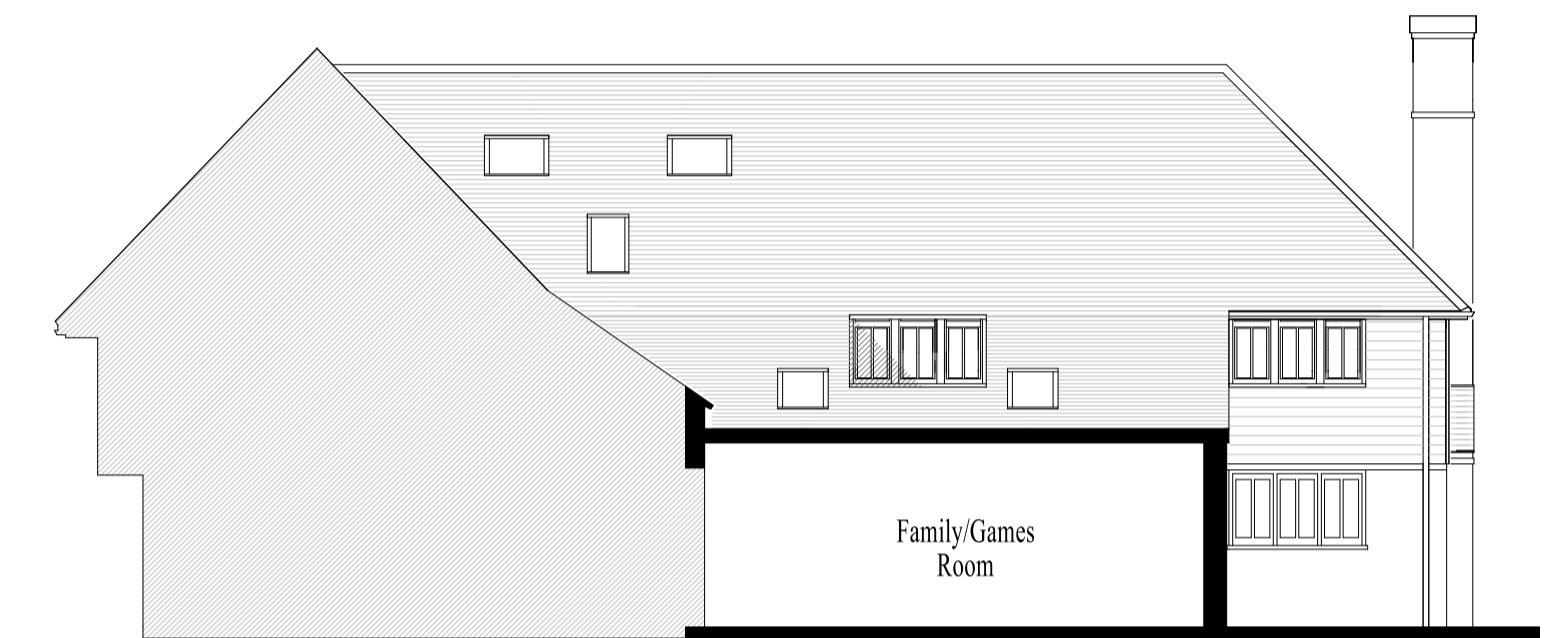


SECTIONAL ELEVATION (NORTH)

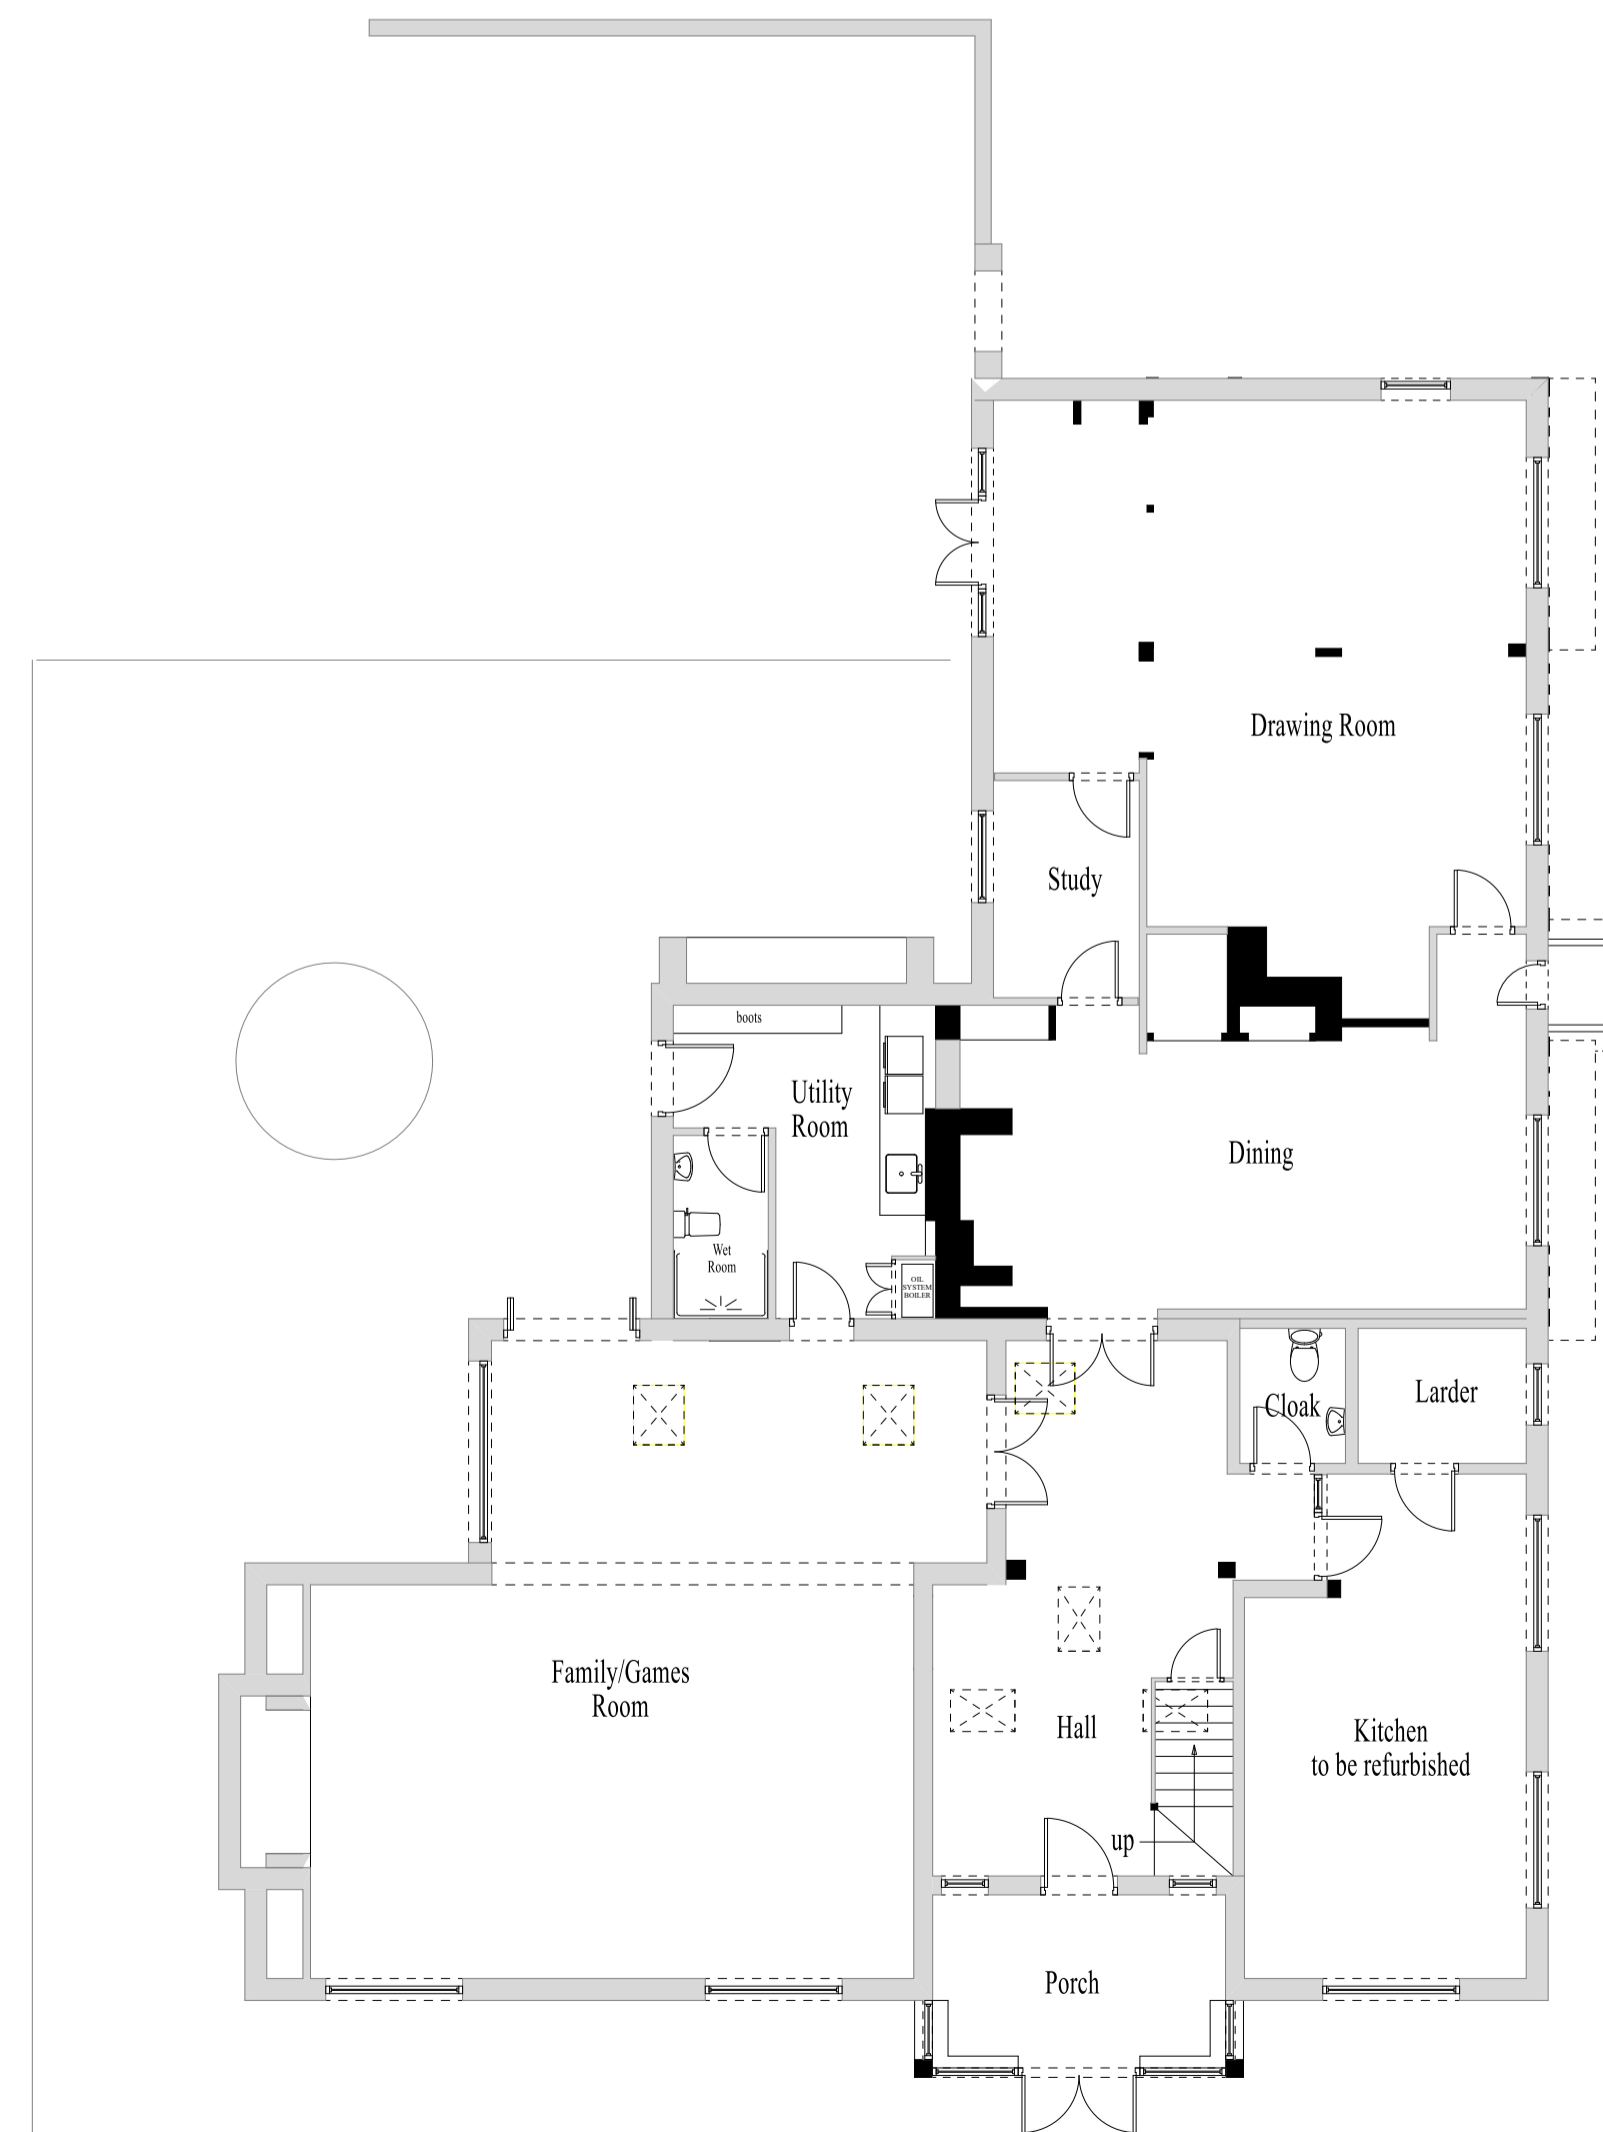

GROUND FLOOR PLAN

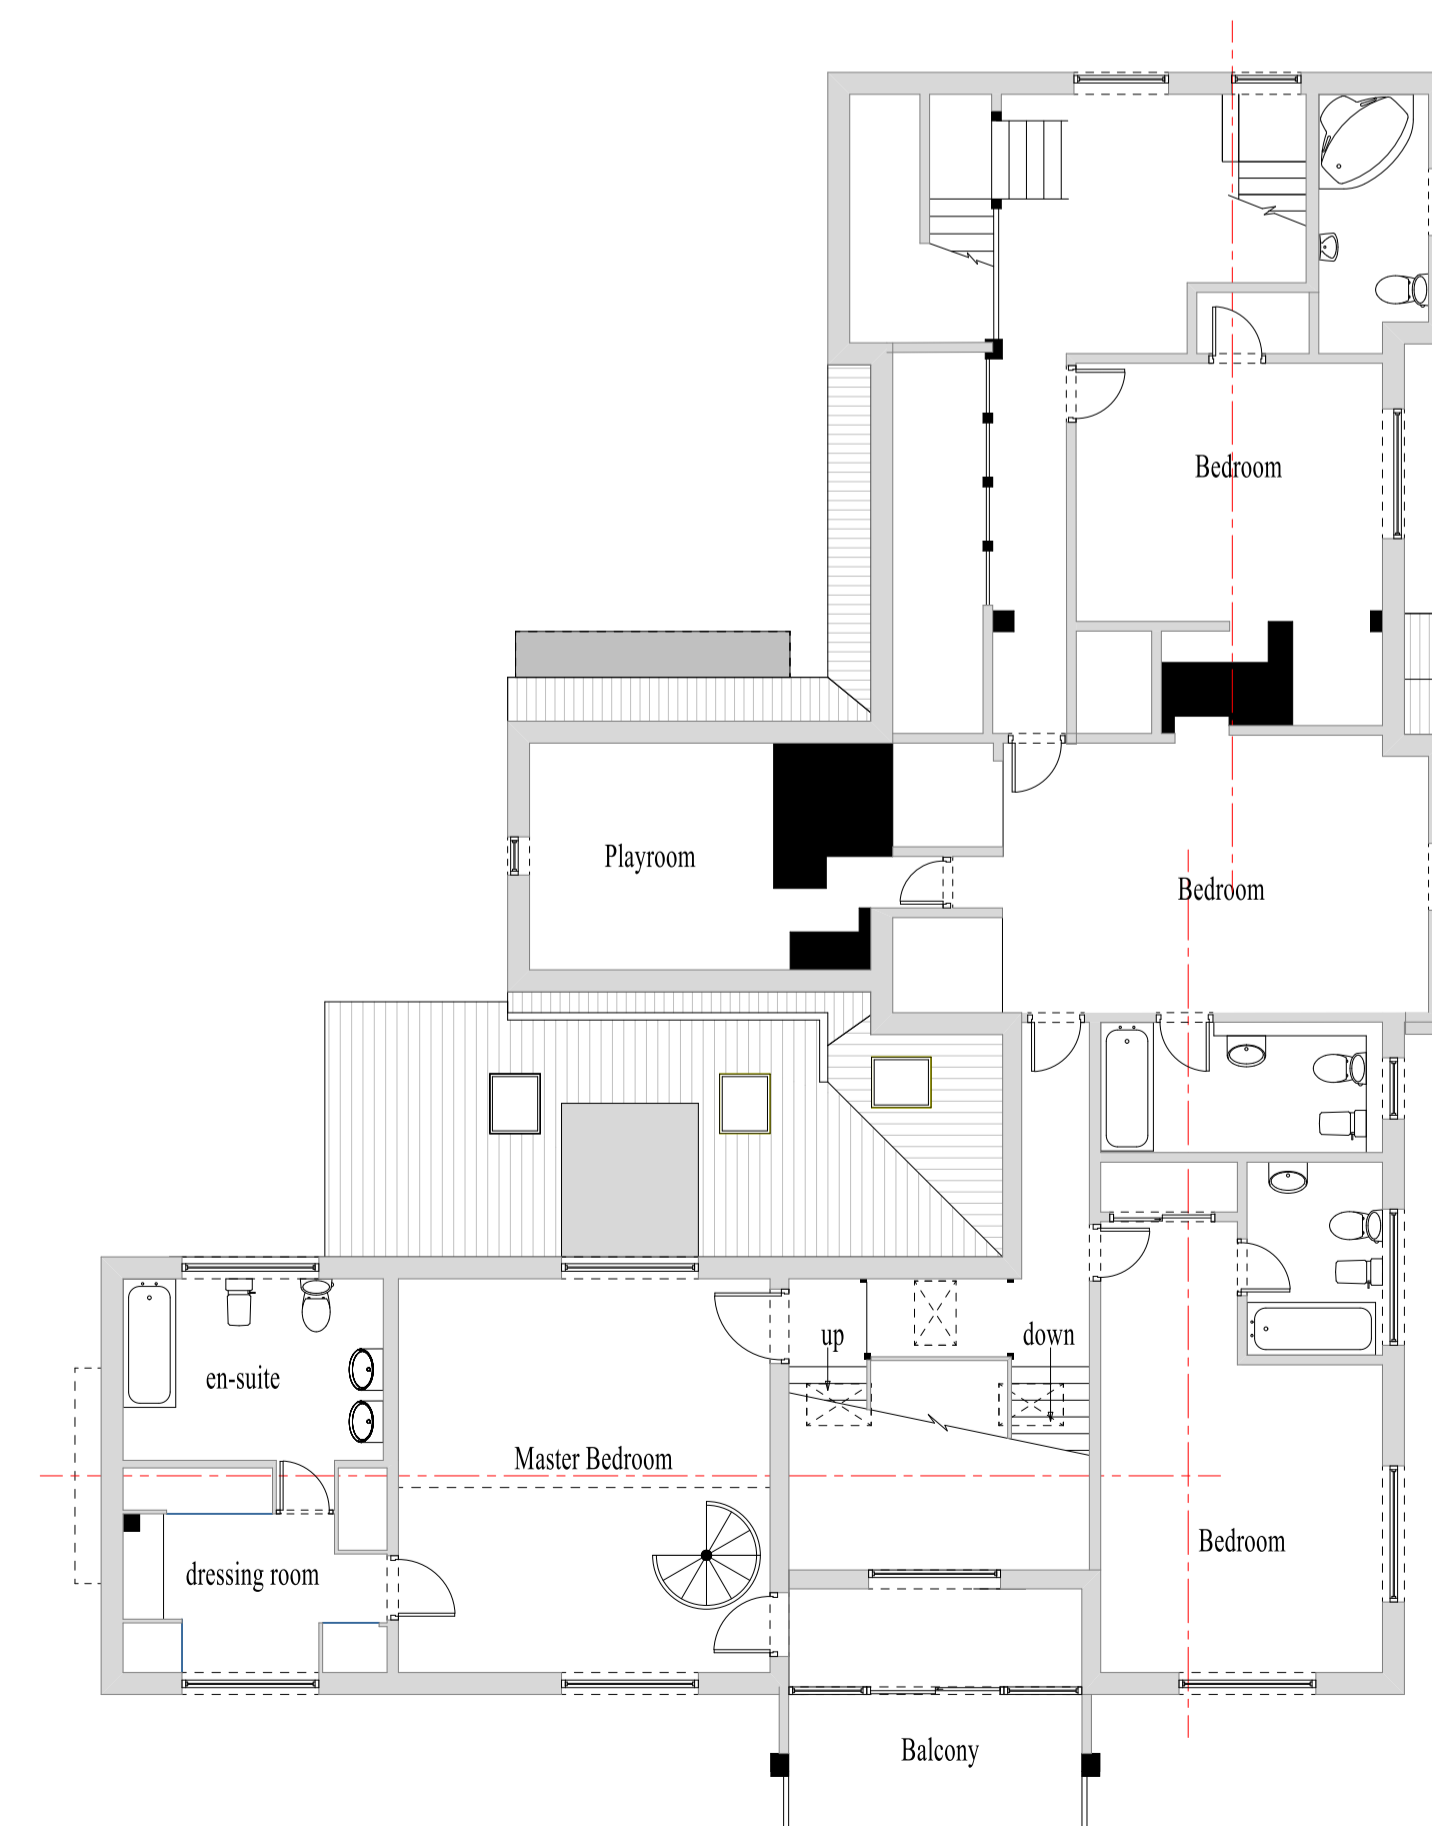

FIRST FLOOR PLAN

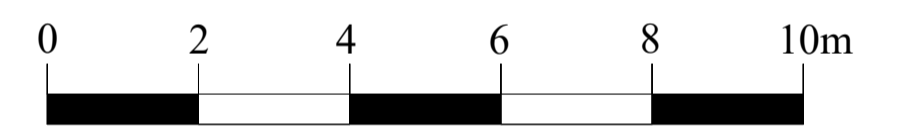

scale 1:100 @ A1

**ARCHITECTURAL  
DESIGNS**  
*michael tamsett*

**Project** Extension & Alterations

Pollyfield Manor  
Scragged Oak Road  
Detling

**Drawing Title**  
Proposed Plans and Elevations

**Client**  
A Stewart


**Drawing No.**  
22/3351E

**Scale**  
1:100

**Date**  
December 2022

**Drawn by**  
Michael Tamsett

Page Size - A1

 

m.tamsett@hotmail.co.uk  
01795 554650