




1 Location Plan Proposed 1:1250




4 Front 1 1:6.61



5 Front 2 1:6.61

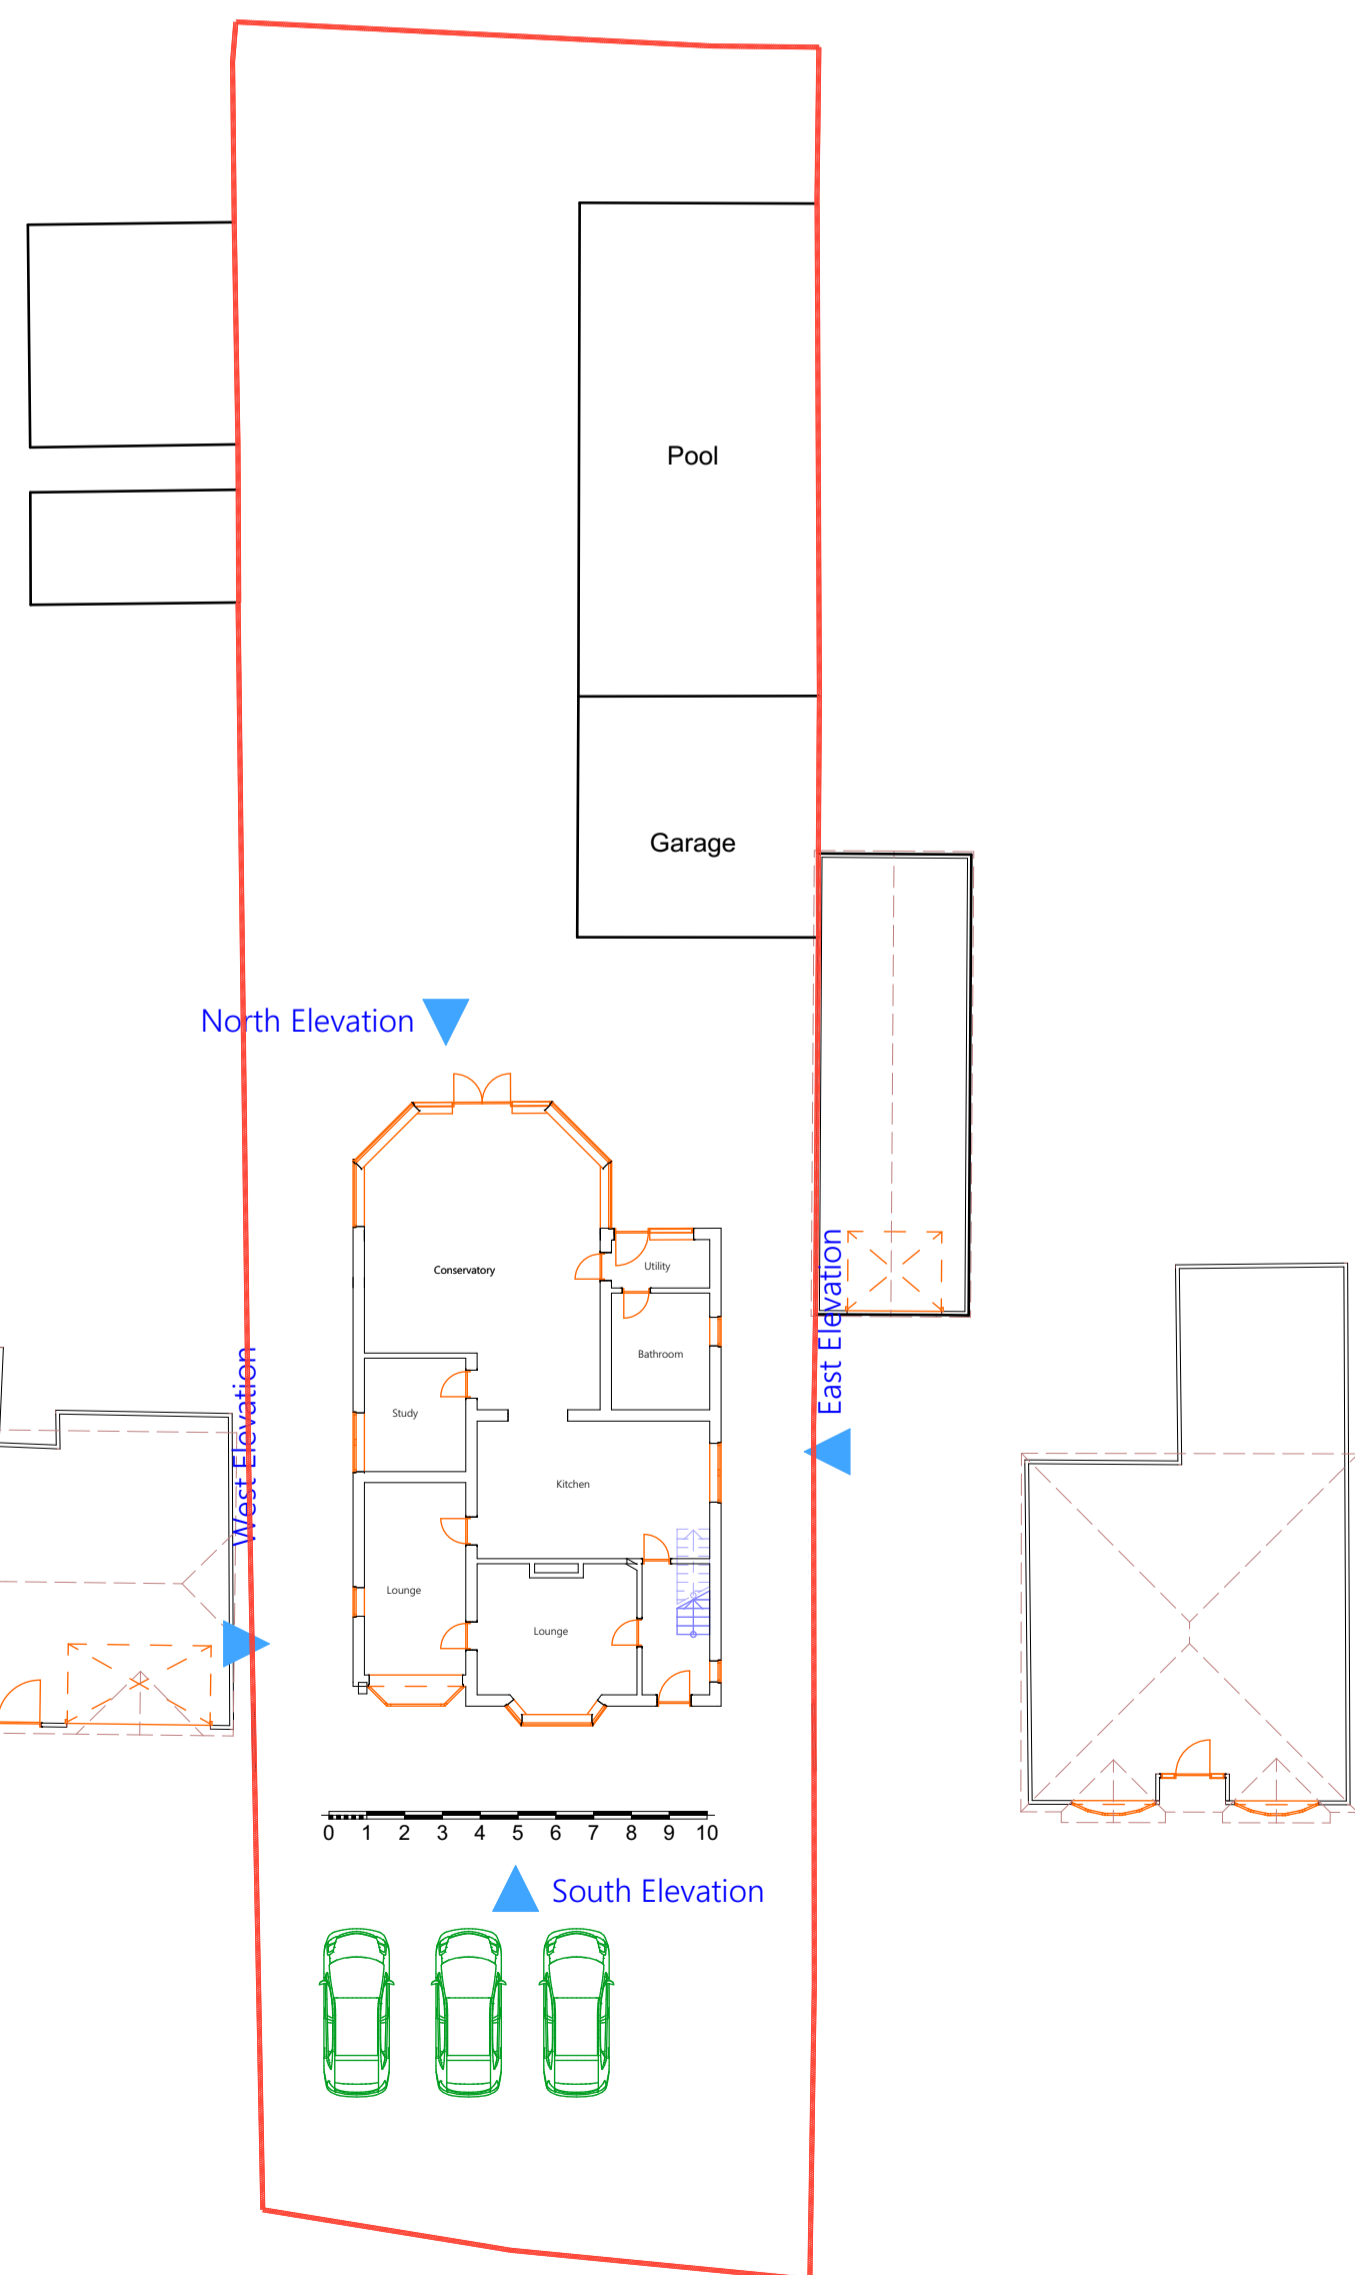

2 Site Plan Existing 1:200

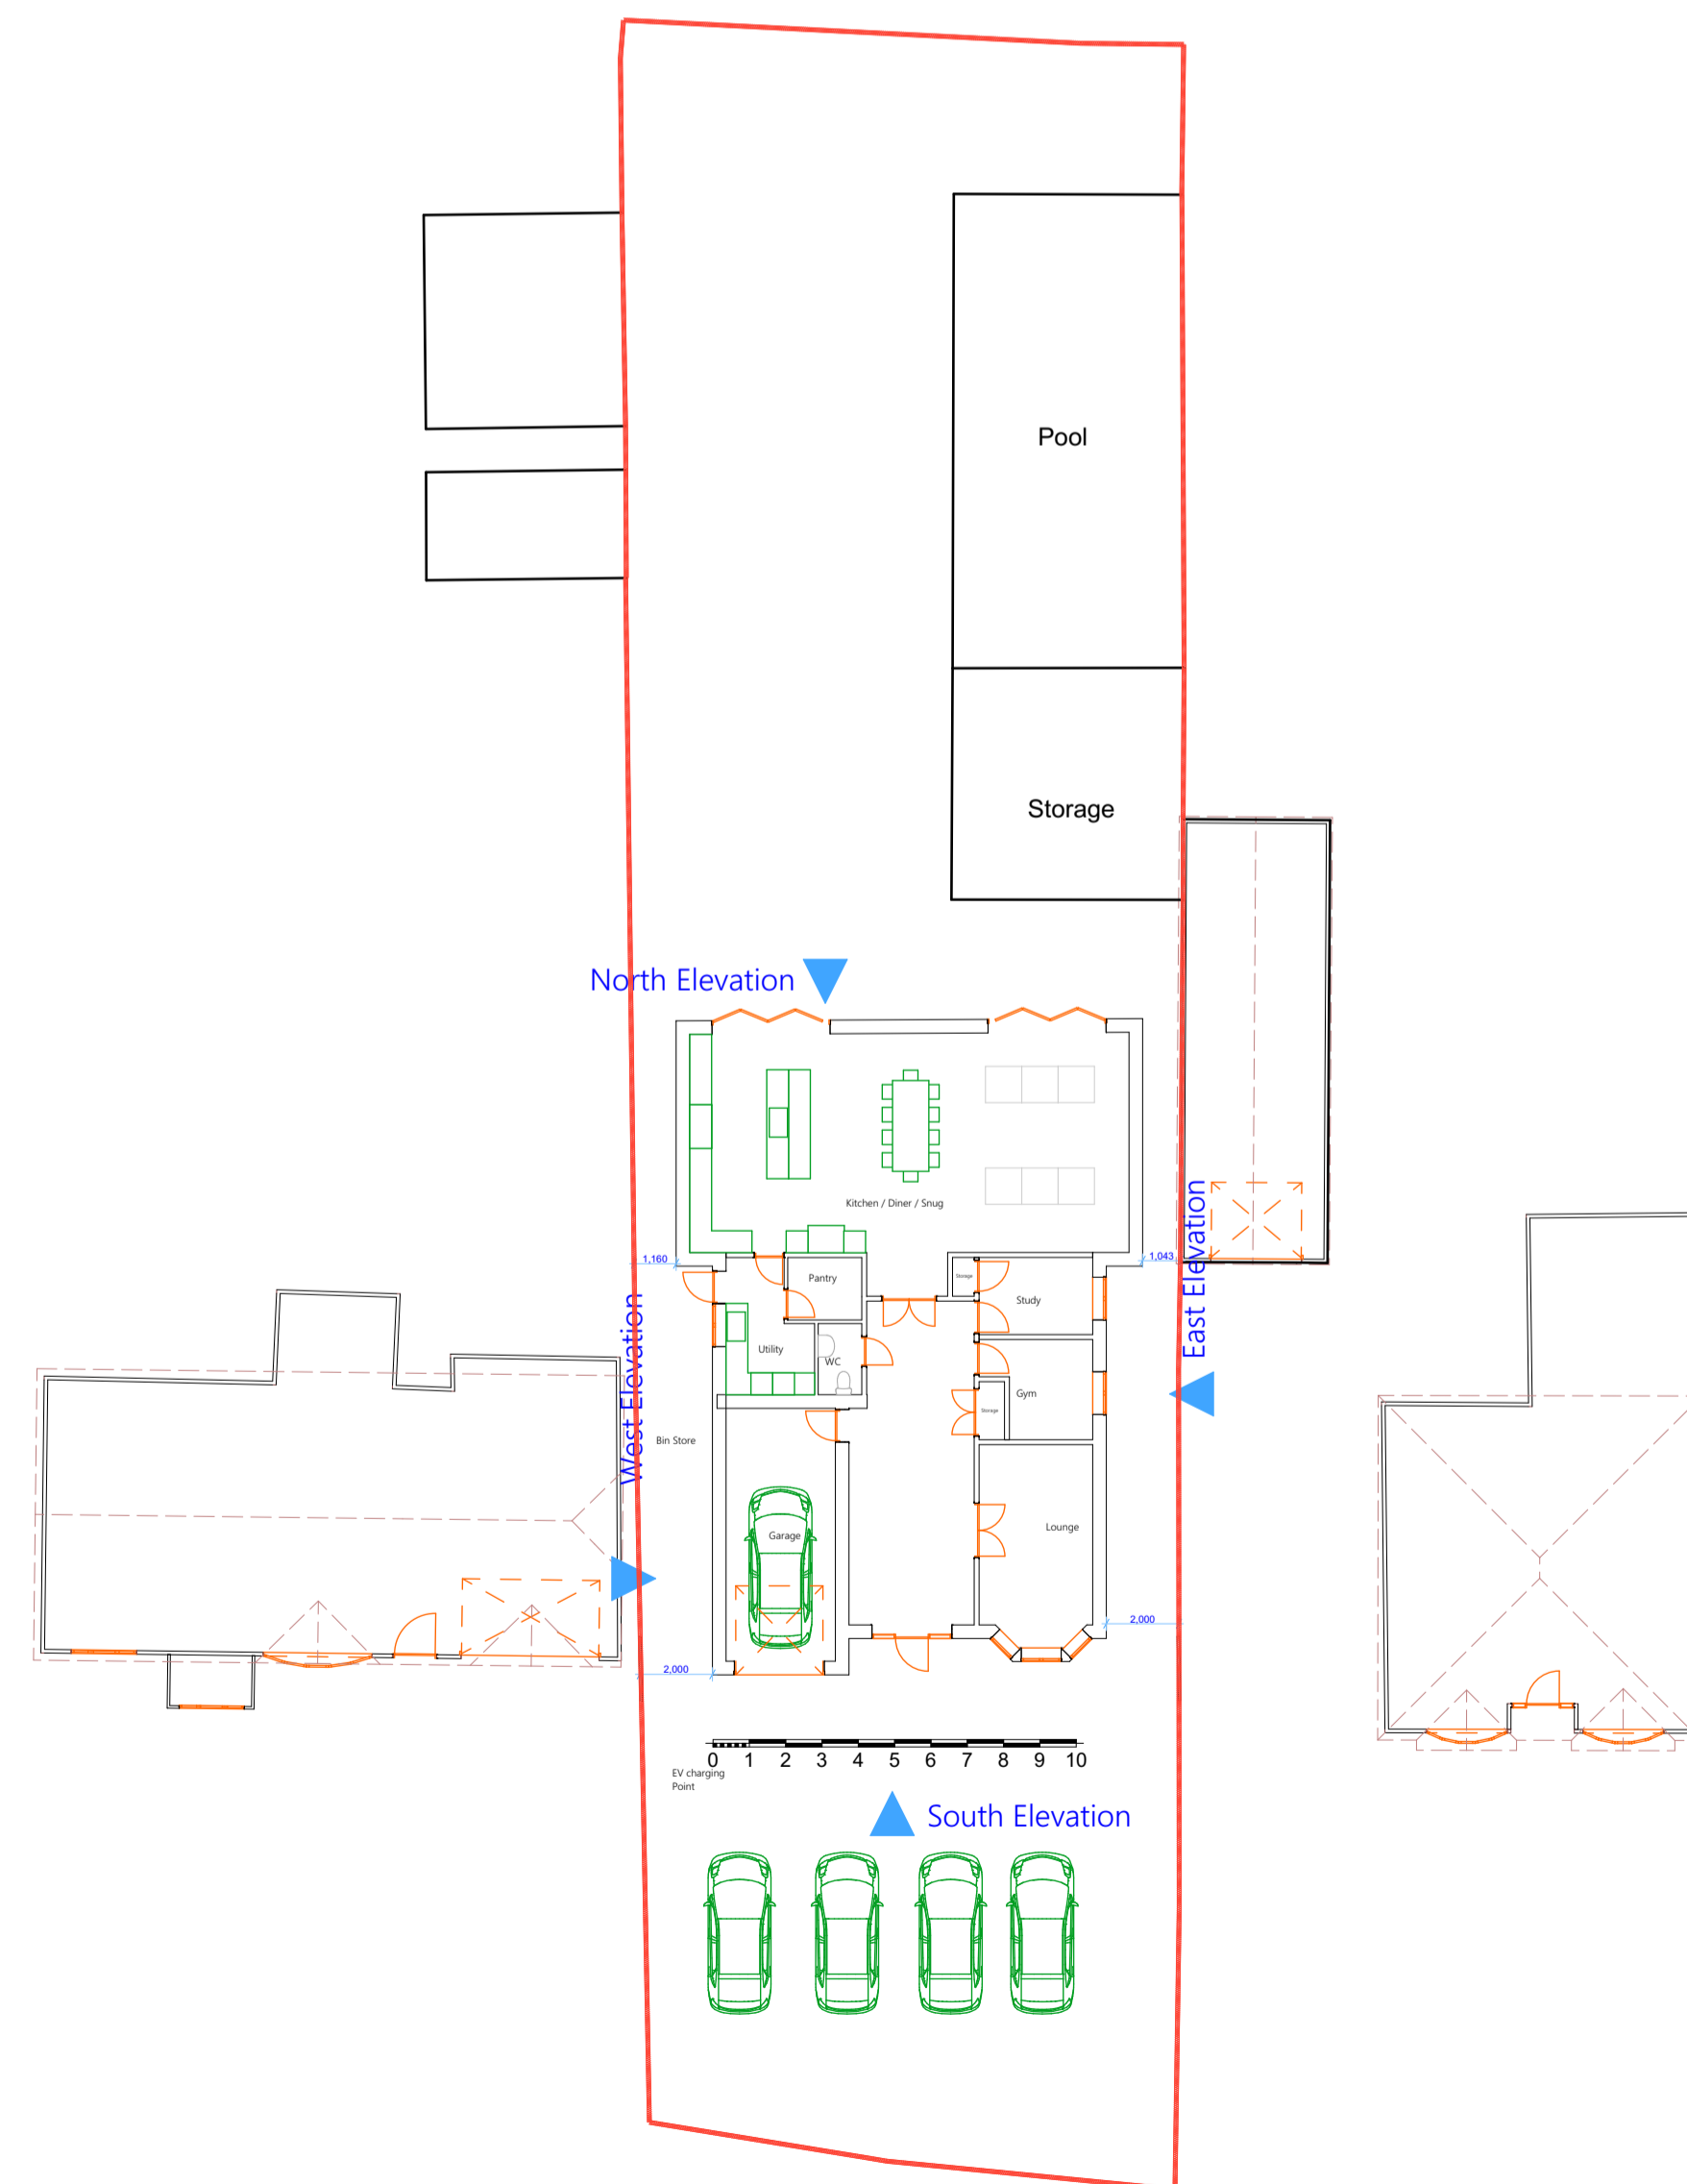

3 Site Plan Proposed 1:200



6 Rear 1 1:6.61



7 Pool 1 1:6.61

# ARCHITECHNOLOGY. DESIGN

This document and its design content is copyright ©. It shall be read in conjunction with all other associated project information including models, specifications, schedules and related consultants documents. Do not scale from documents. All dimensions to be checked on site. Immediately report any discrepancies, errors or omissions on this document to the Originator. If in doubt ASK.

Scales @ A1		Date
1:1250, 1:200, 1:6.61		2023-05-25
Client Approval		
A - Approved		
B - Approved with Comments		
C - Do Not Use		
Layout Title		
<b>Site Plan</b>		
Architechnology.design		www.architechnology.design
179 Edwin Road Rainham, Kent ME8 0AH		Tel: 07957 350204
		info@architechnology.design
Project		
<b>6 Wallbridge Lane - Rhys Davis - ME8 7XH</b>		
status		
<b>Planning Application</b>		
Site Address		
<b>6 Wallbridge Lane Upchurch Kent ME8 7XH</b>		
Drawing Number		
project	originator	zone
level	type	role
number		rev
Layout ID	01	01 - WIP