


PROPOSED SOUTH ELEVATION

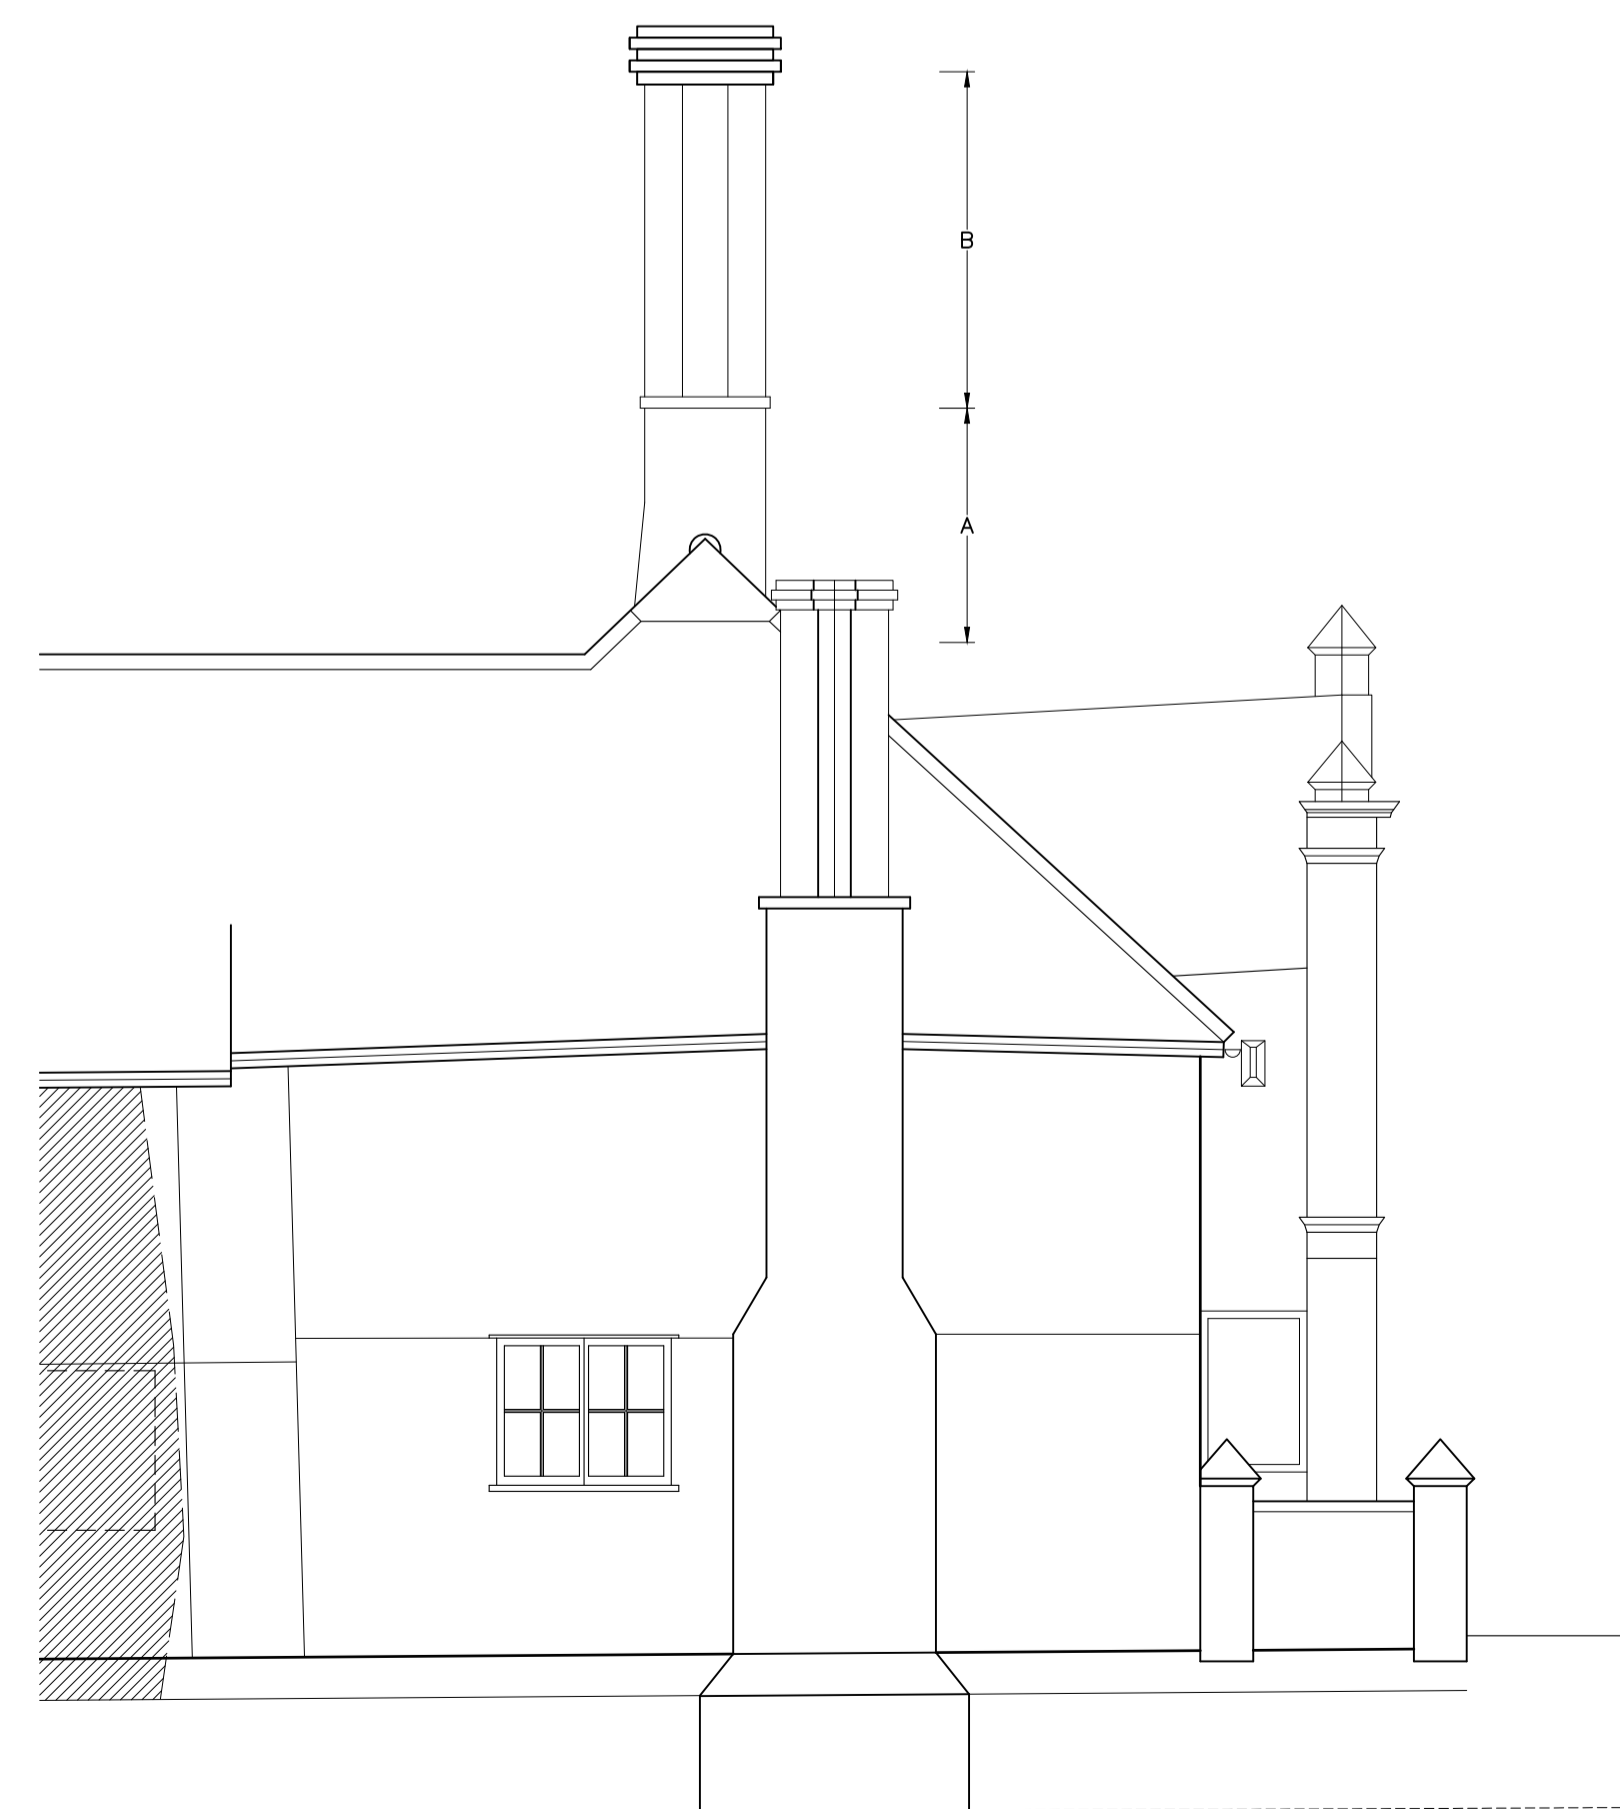

WEST ELEVATION

PROPOSED WEST ELEVATION

NB. Levels B-C as Heritage & Planning Statement

revision	description	date

Client: **Mr & Mrs A Dworkin**

Job Title: **River House, Kersey**

Drawing Title: **Chimney Elevations Proposed**

Scale: **1:50** Drawn By: **ET** Date: **April 2023**

Job Number: **0202** Drawing Number: **149** Status: **Outline**

whitworth

Chartered Architects & Chartered Building Surveyors
 Unit 12 Park Farm, Fornham St Genevieve, Bury St Edmunds, IP28 6TS
 01284 780421 info@whitworth.co.uk www.whitworth.co.uk

NOTE:
 Do not scale from this drawing except for the purposes of planning. Confirm all dimensions on site. Refer any discrepancies to the Architect before work is put in hand. Read this drawing in conjunction with the relevant sections of the specification, schedule of works and other drawings.

This drawing is copyright of whitworth.