


PRIOR APPROVAL  
SITE PLAN

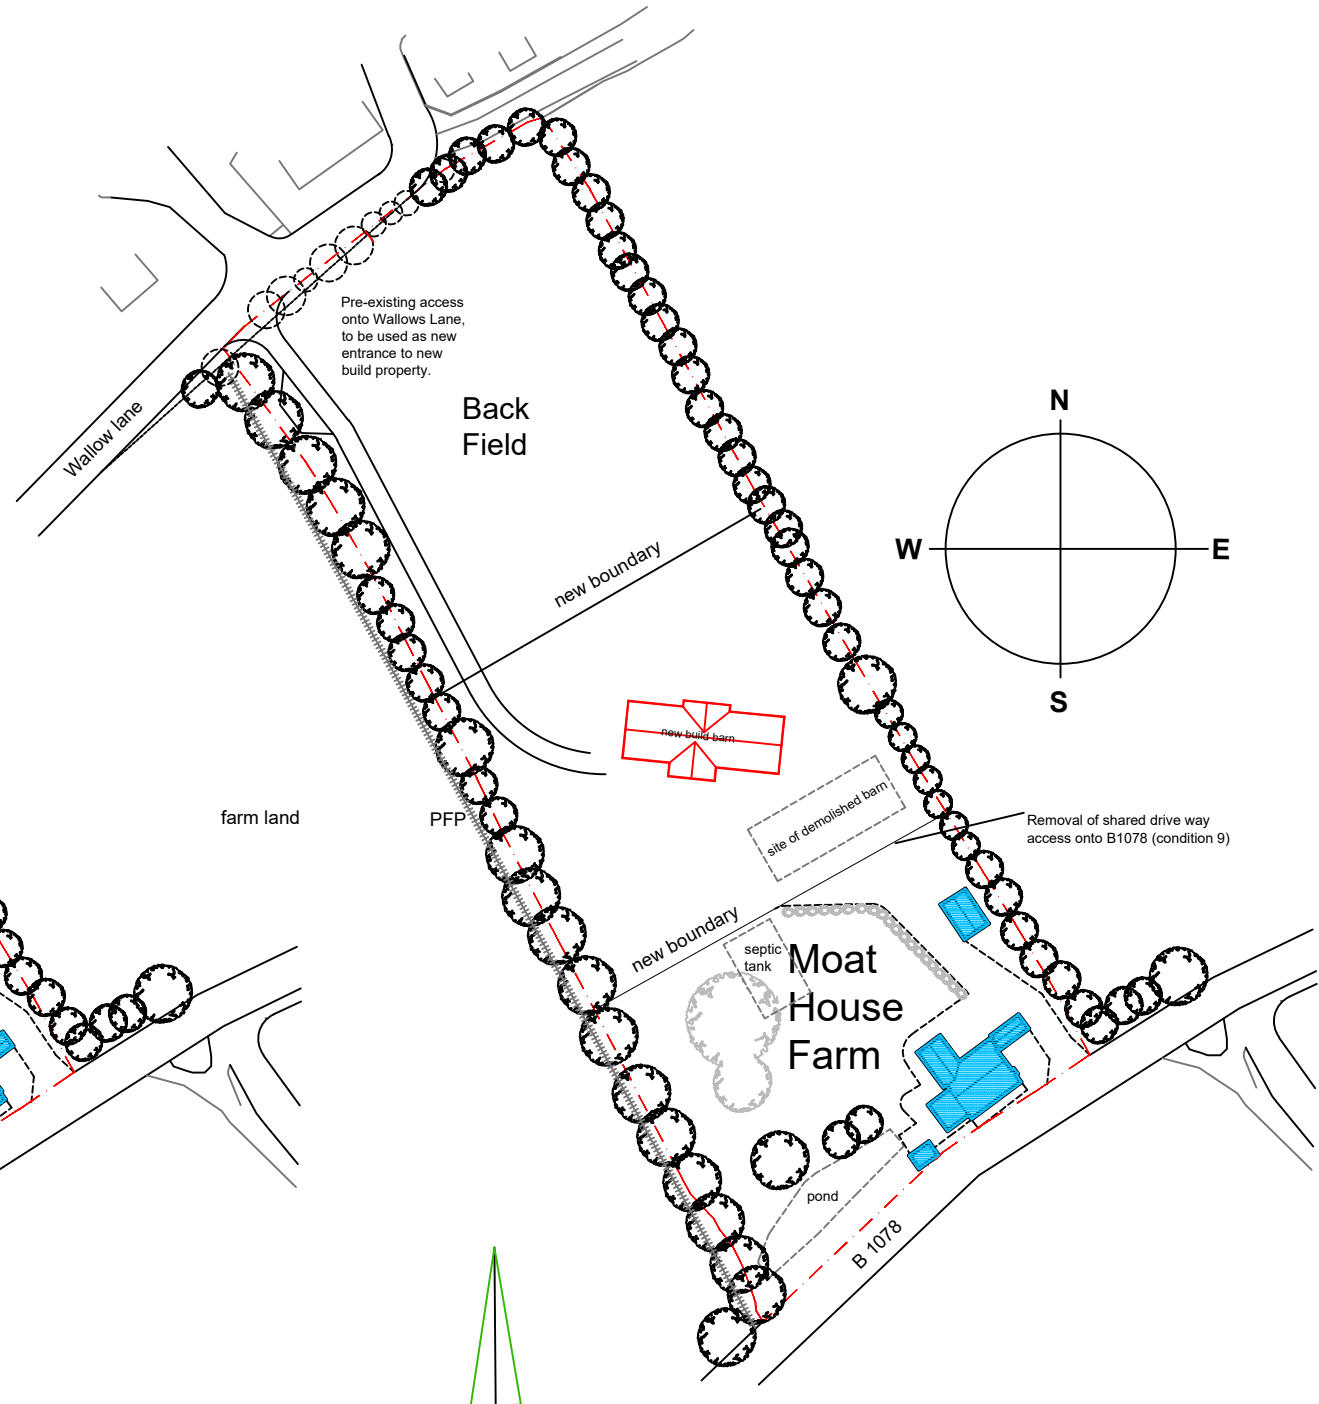

PROPOSED  
SITE PLAN

1:1250

**Demolition and Rebuild  
Back Field Barn,  
Moat House Farm  
Great Bricett  
J & V Pooley**

|                                    |                  |
|------------------------------------|------------------|
| Drawing Title<br><b>SITE PLANS</b> |                  |
| Dec 2021                           | 1:1250 @ A3      |
| Drawing Number<br><b>155.PA.2</b>  | Rev.<br><b>c</b> |

**David Hill**  
Old Coach House, Heath Road,  
East Bergholt, Colchester, CO7 6RA  
Tel: 01206 298773 Mobile: 07969837920  
davidghill@hotmail.com