

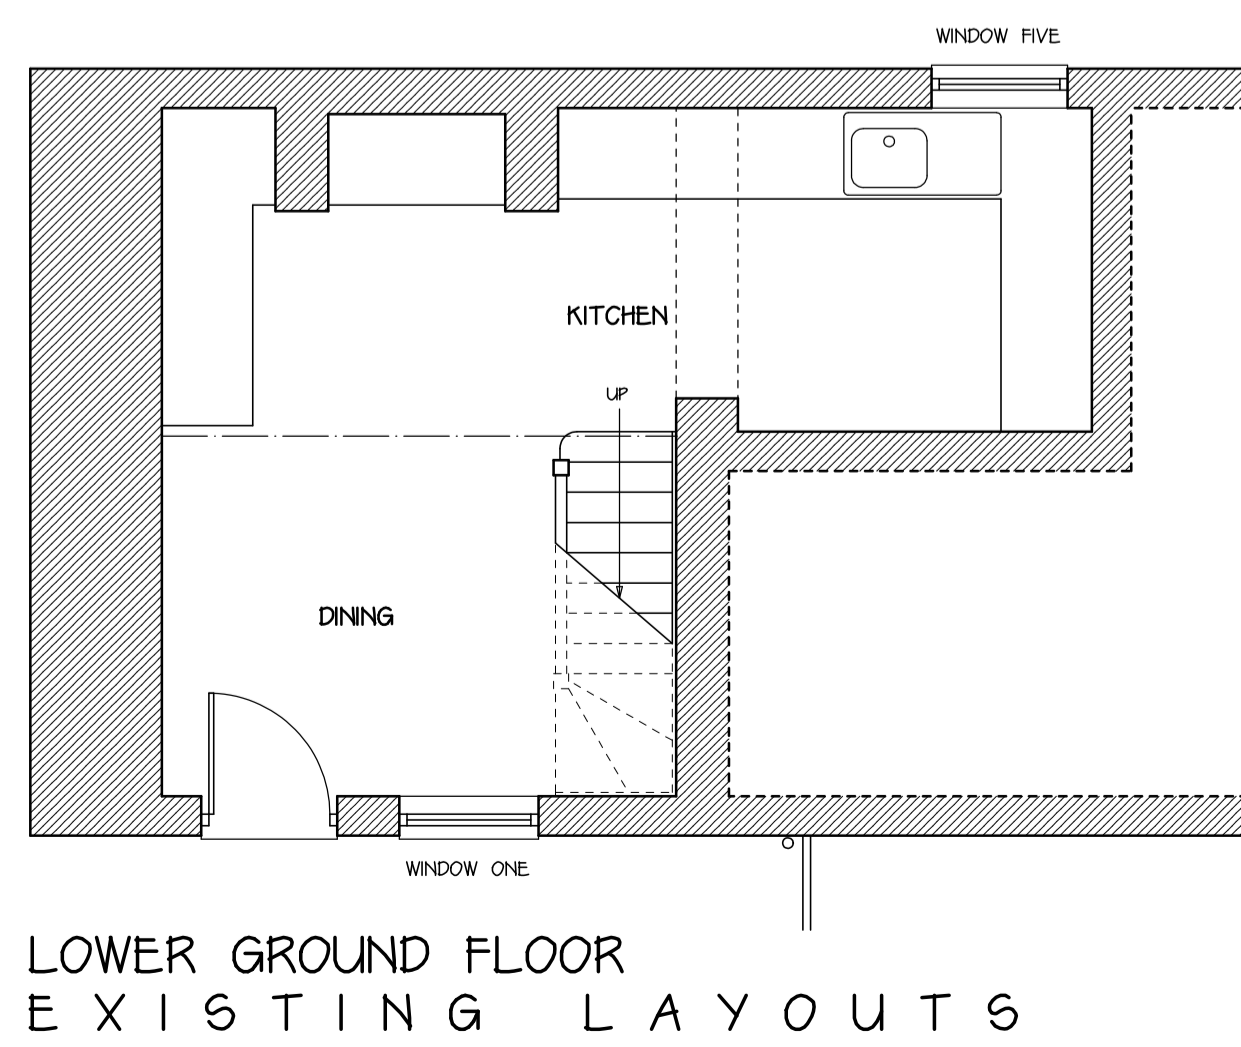
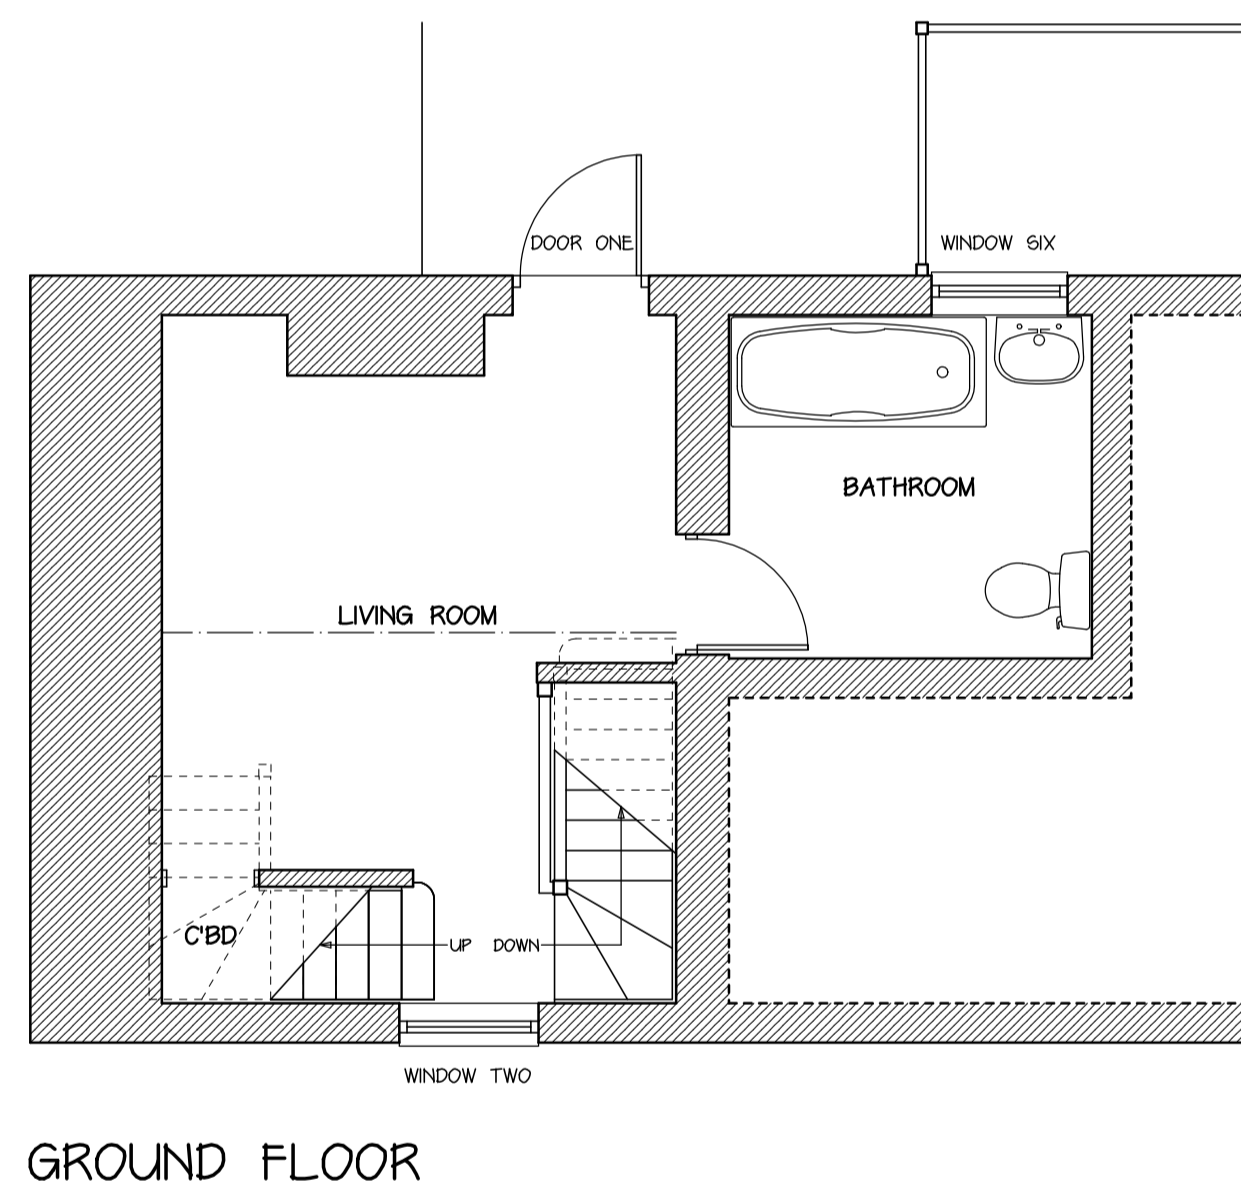
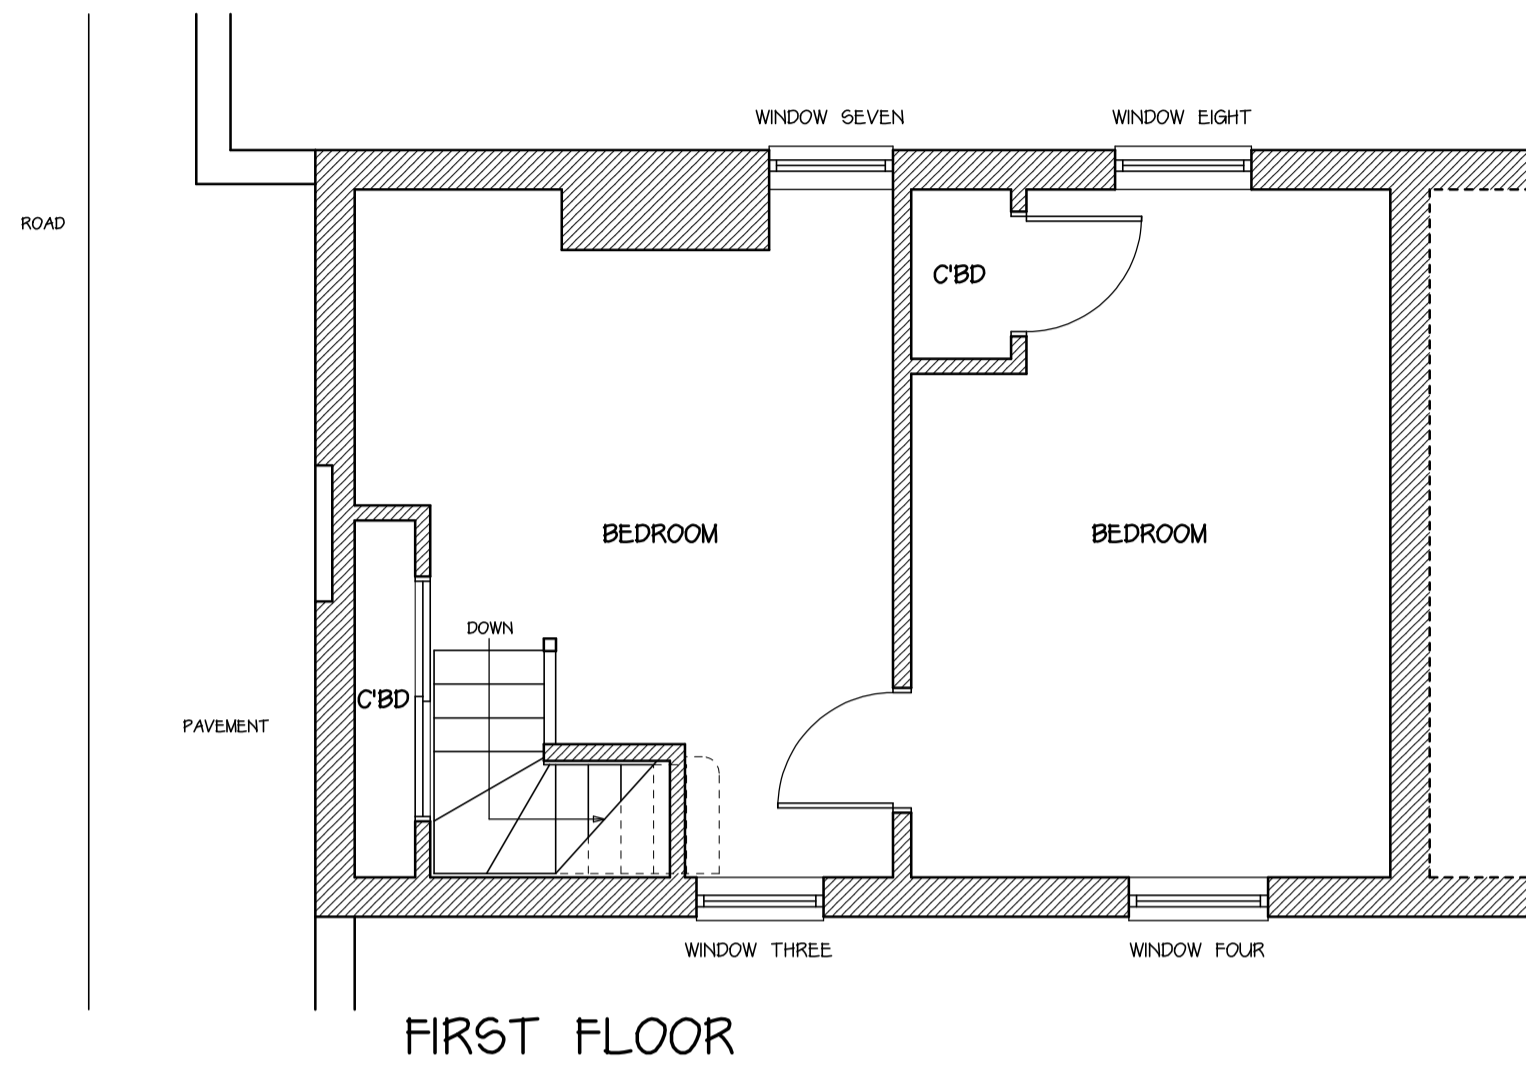
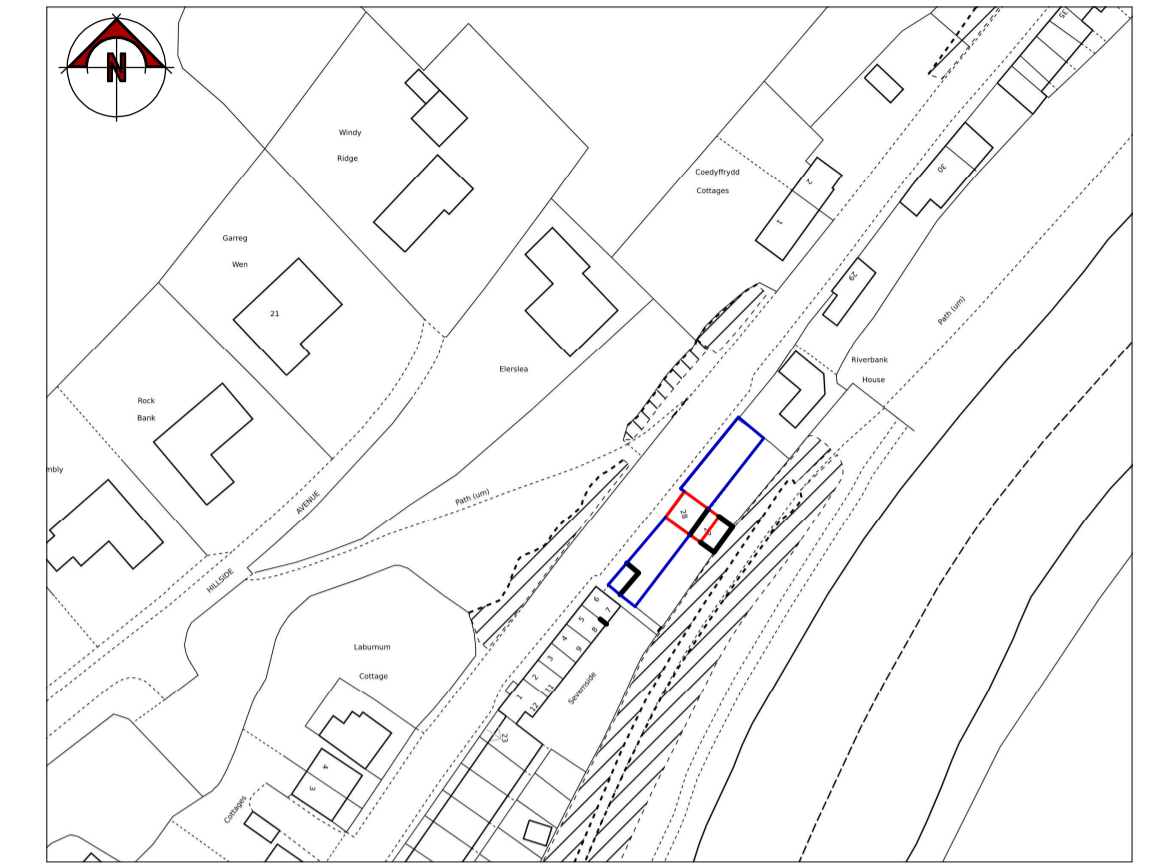


EXISTING ELEVATIONS

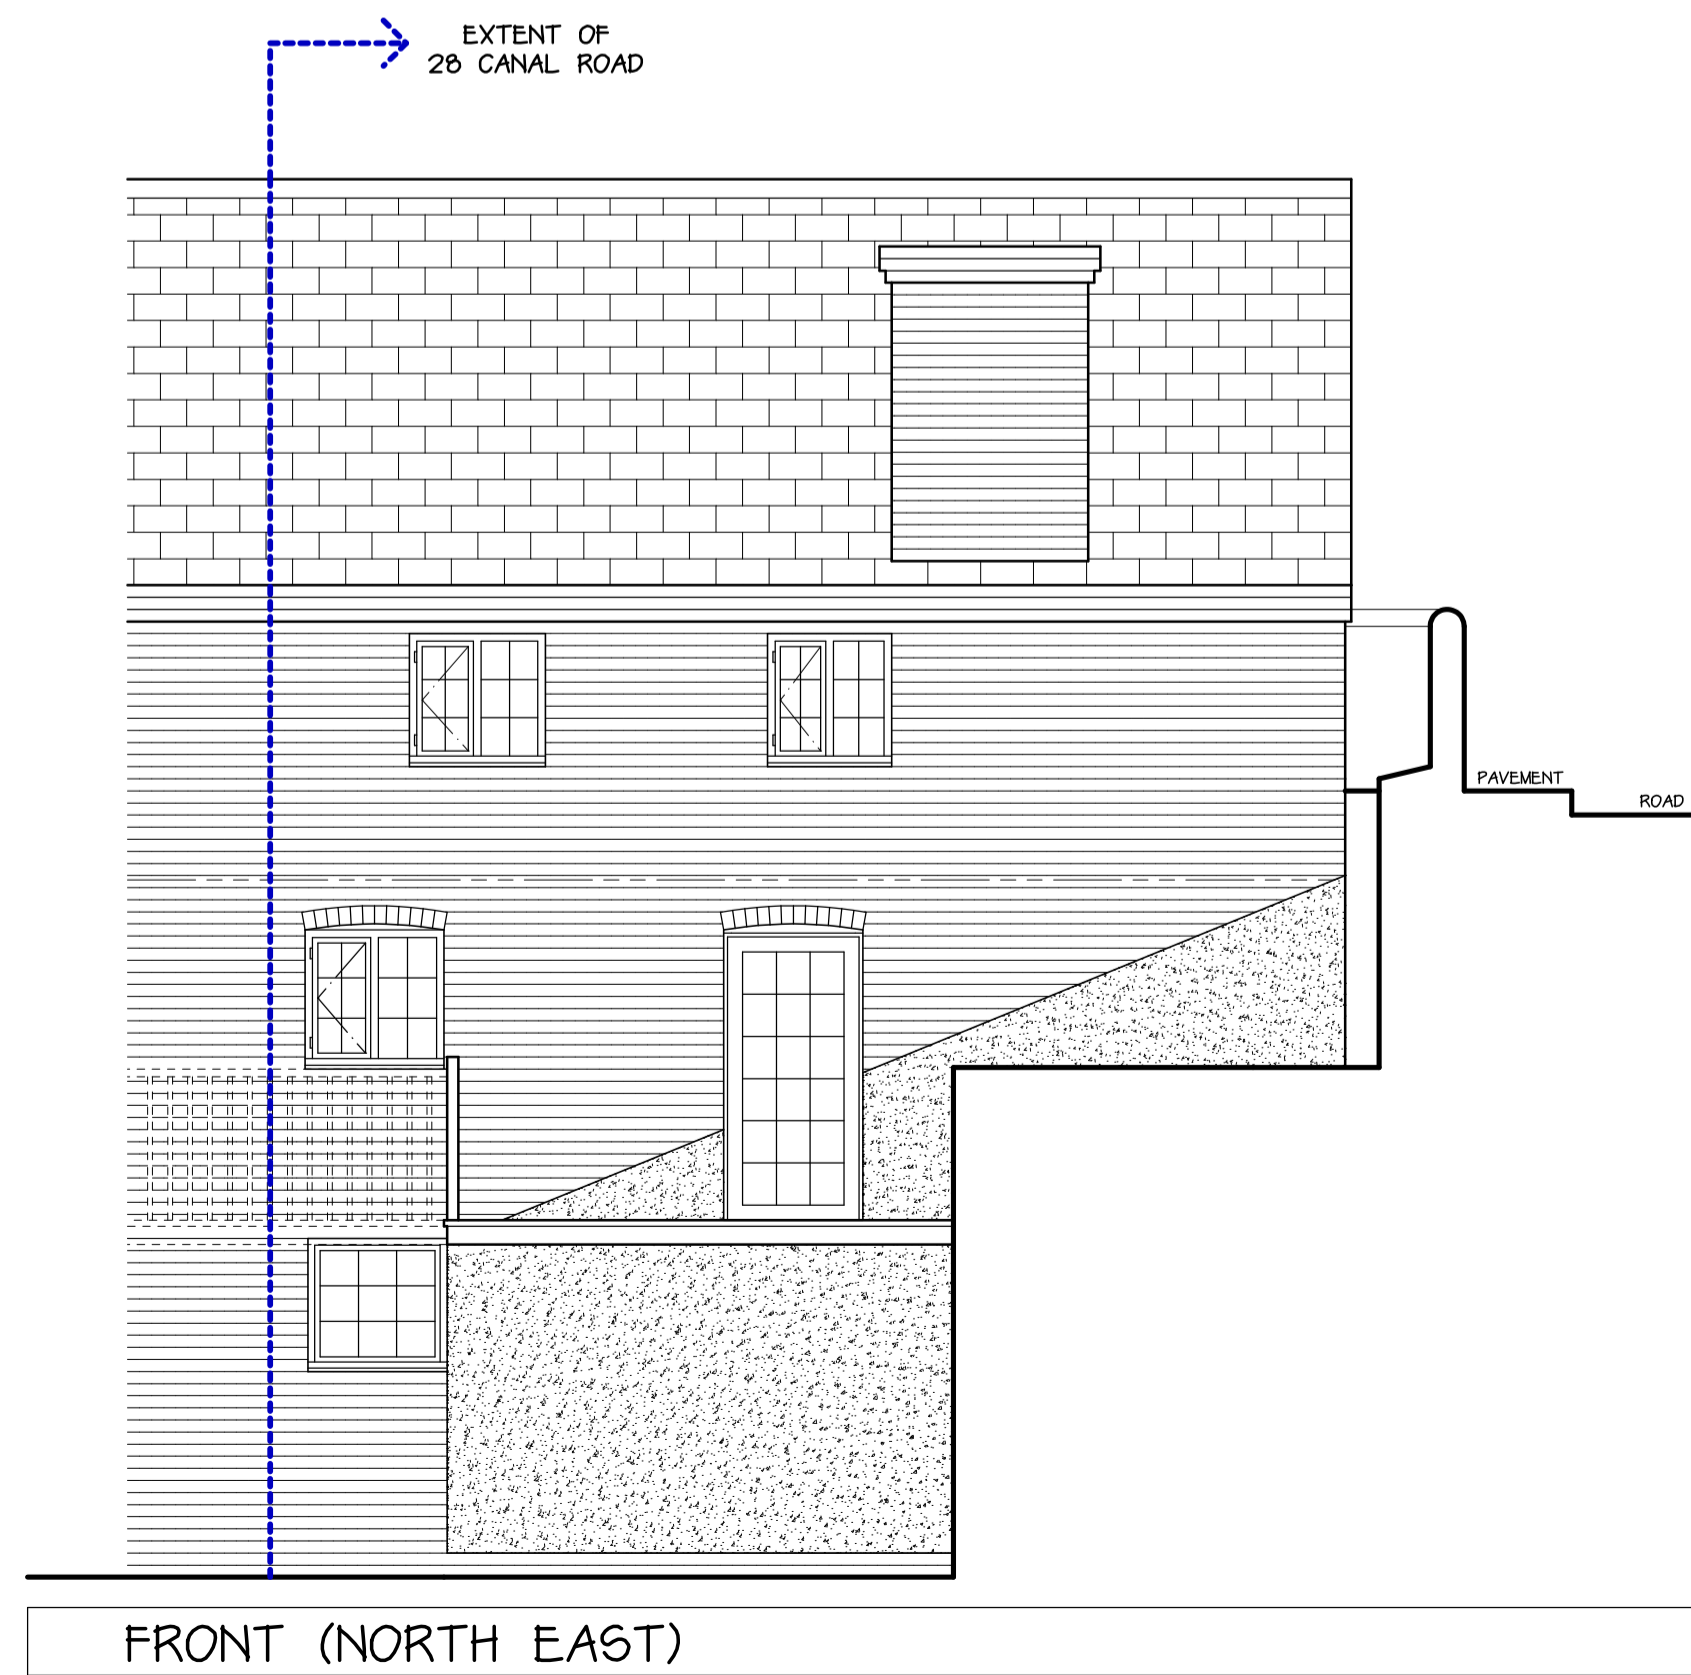


EXISTING LAYOUTS

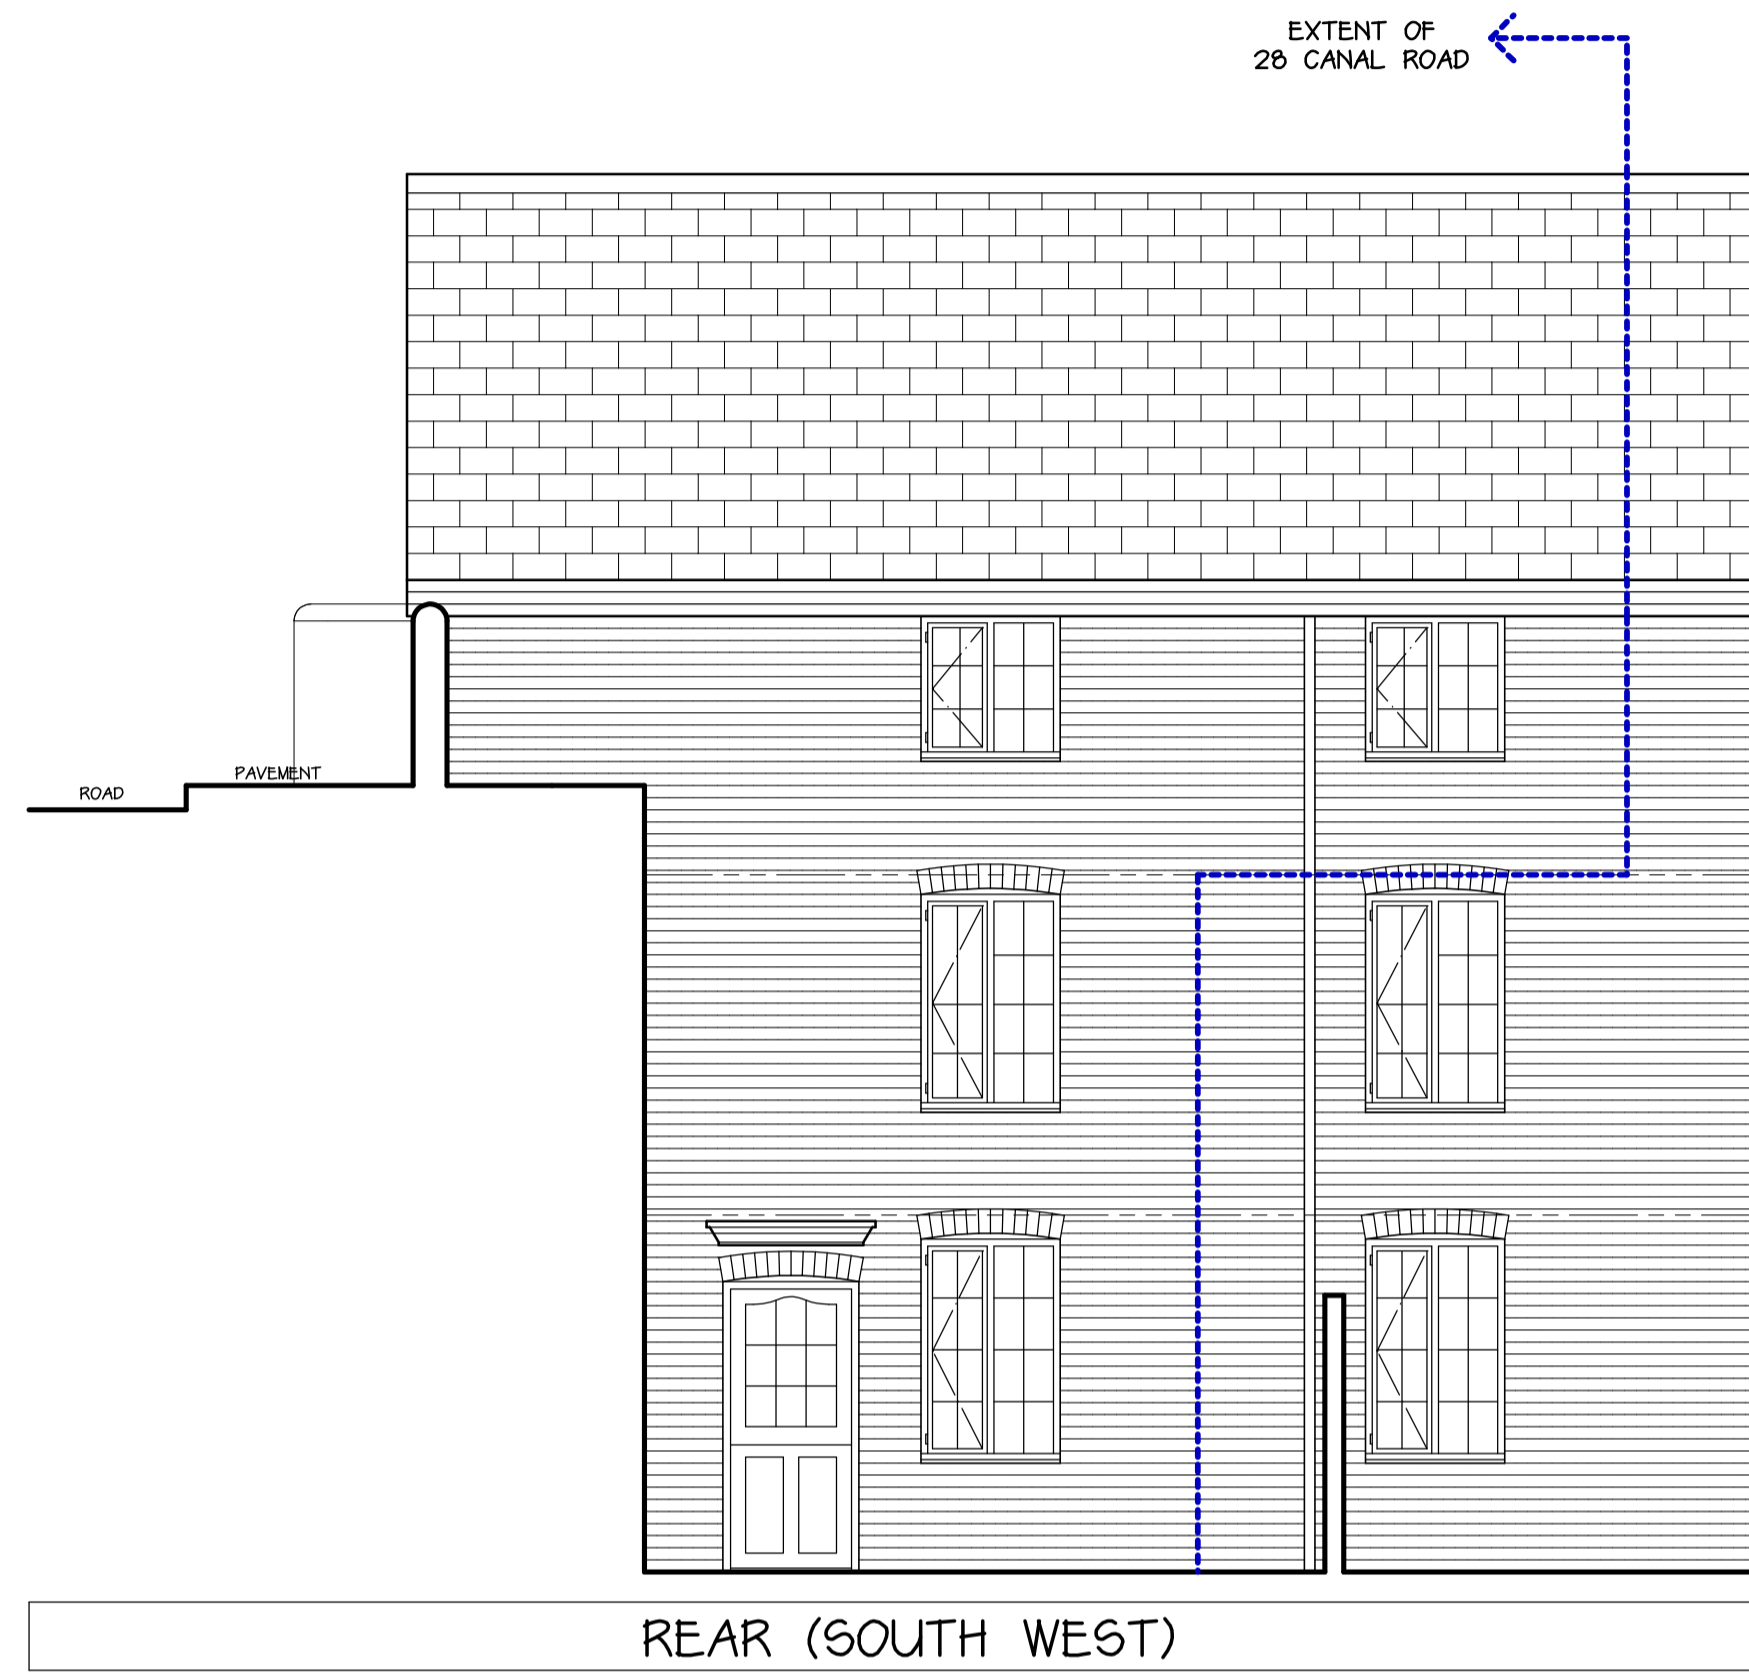

LOCATION PLAN

1 / 1250

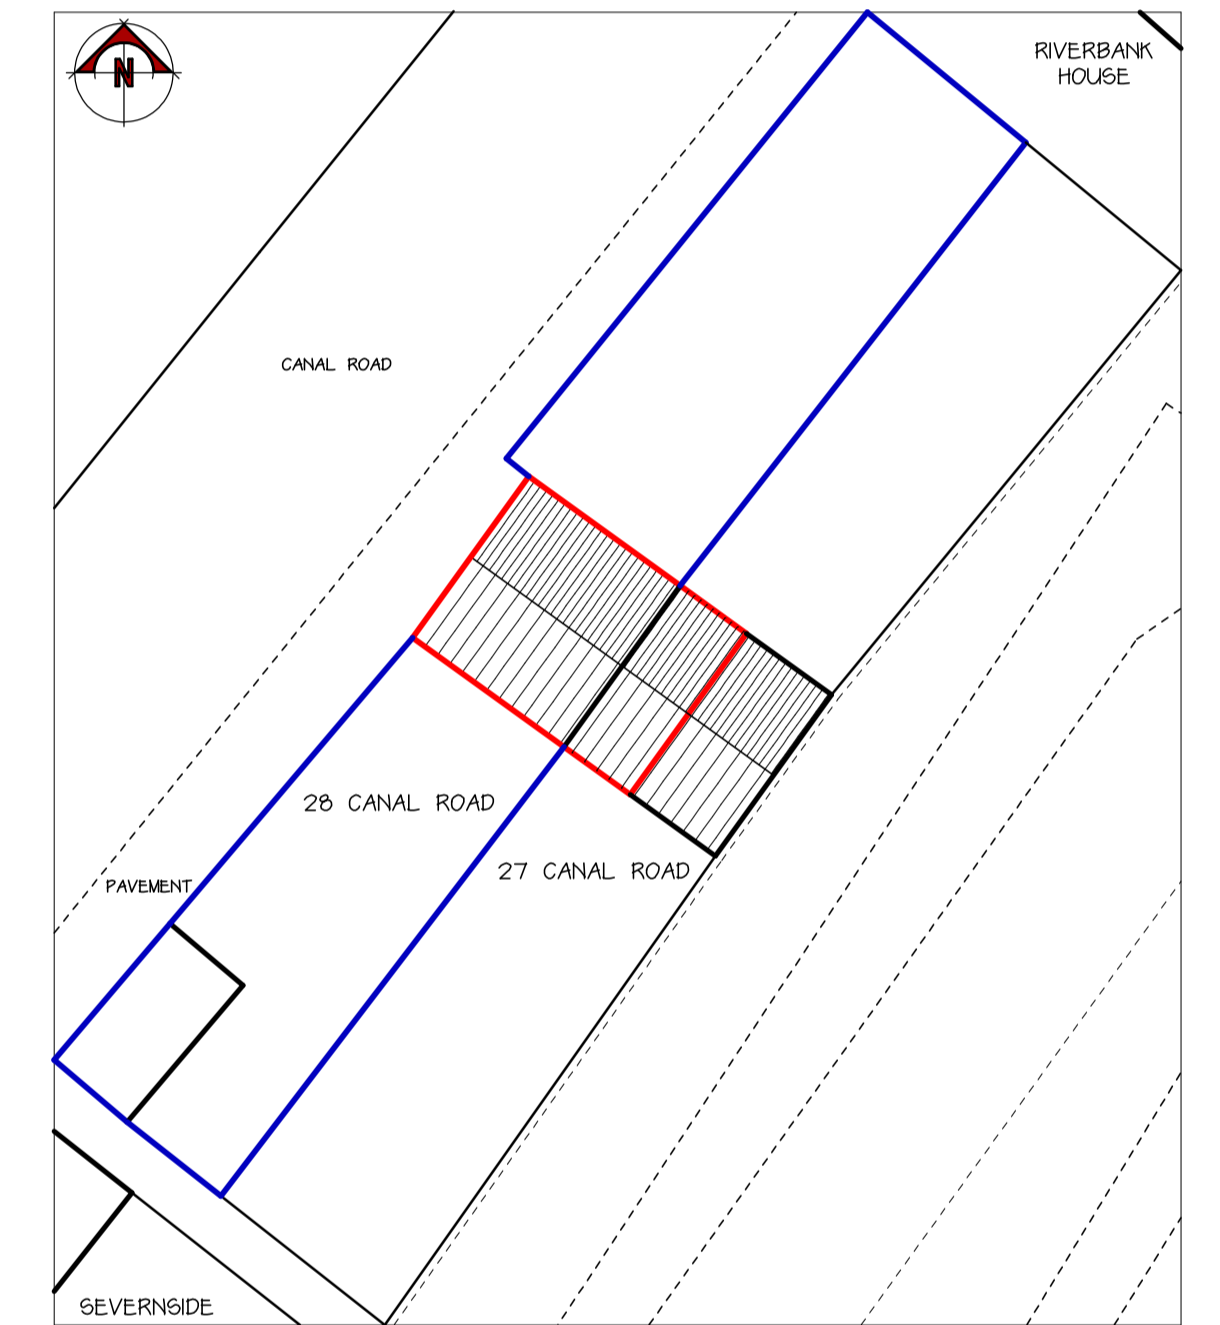

SITE PLAN

1 / 200

All dimensions on site to be checked prior to commencement of work or ordering of materials and components. Any discrepancies should be reported immediately.
 Any surveyed information incorporated within this drawing cannot be guaranteed as accurate unless confirmed by a fixed dimension.
 All materials and workmanship to comply with relevant British Standards and Codes of Practice with all works to conform to Building Regulations and NBS standards (where applicable).
 COPYRIGHT
 This drawing and any design thereon is copyright and it must not be reproduced or disclosed to third parties without our prior permission.

Date	Ref	Revision

Project
26 CANAL ROAD
NEWTOWN
POWYS
SY16 2JN

Subject
EXISTING DETAILS

Client
MR T CARTER

Date	Drawn	Scale/s
FEB 23	MJE	1 / 50
Project Number	Drawing Number	Amendment
23/163/P	01	.

MORRIS, MARSHALL & POOLE
 RICS Chartered Surveyors

10 Broad Street, Newtown Powys, SY16 2LZ
 Tel 01686 626160

WELSHPOOL LLANDLOES RHAYADER
 EDWESTRY MACHYLLLETH
 ABERYSTWYTH TOWN BISHOPS CASTLE