



IF THE ABOVE DIMENSION DOES NOT MEASURE THREE CENTIMETRES (3 cm) EXACTLY THIS DRAWING WILL HAVE BEEN ENLARGED OR REDUCED, AFFECTING ALL LABELED SCALES.
PLEASE DO NOT SCALE OFF DRAWINGS. IF IN DOUBT, PLEASE CONFIRM DIMENSIONS AND VERIFY DETAILS WITH WILLIAM GRAY ASSOCIATES BEFORE PROCEEDING WITH WORK.
THIS DRAWING IS THE COPYRIGHT OF WILLIAM GRAY ASSOCIATES



5 SOUTH ELEVATION 1:100

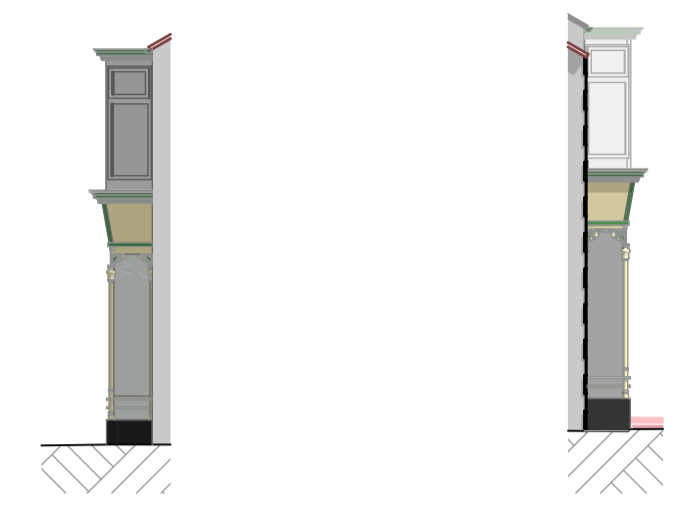


8 EAST ELEVATION 1:100 6 WEST ELEVATION 1:100

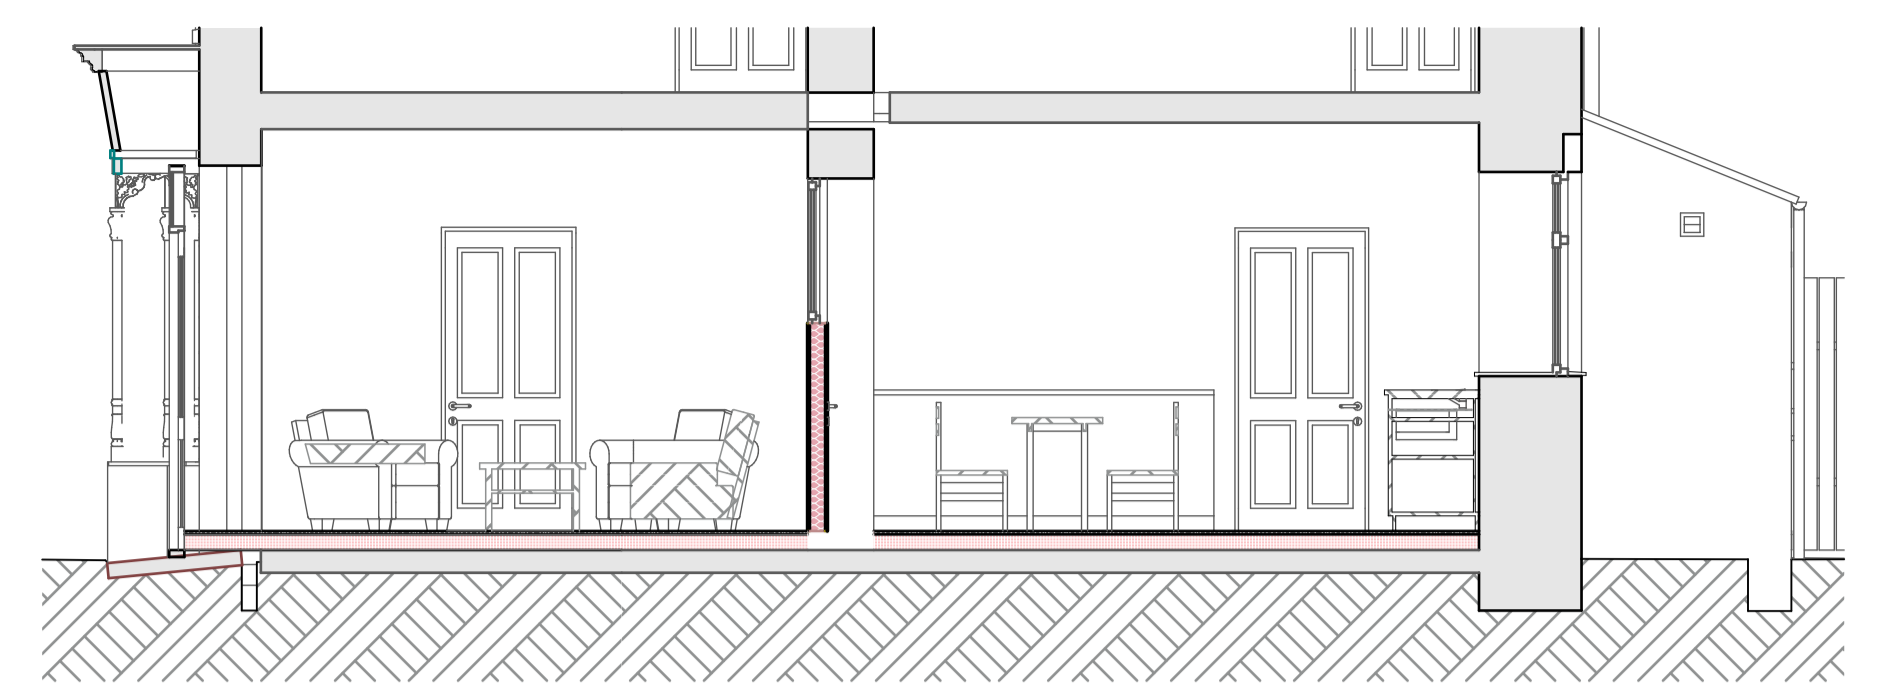


14 B-B CROSS SECTION TO KITCHEN 1:50




11 NORTH ELEVATION 1:50

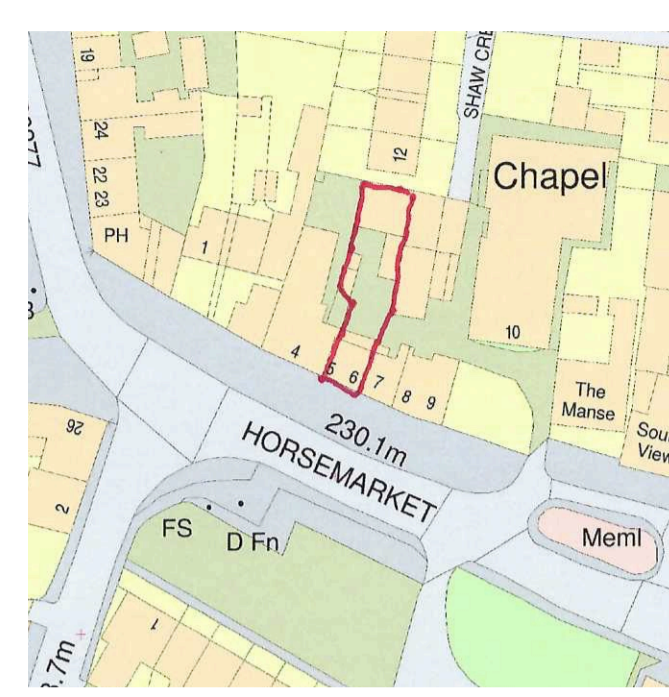



7 NORTH ELEVATION 1:100

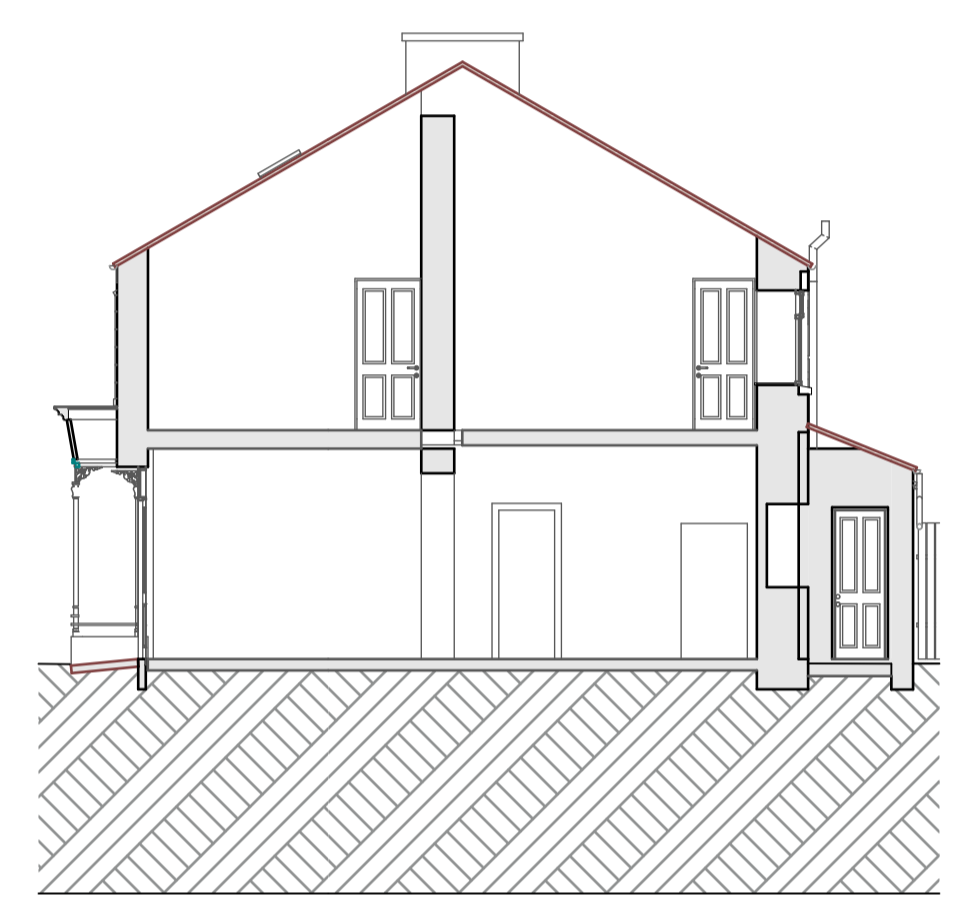


4 B-B SECTION 1:100

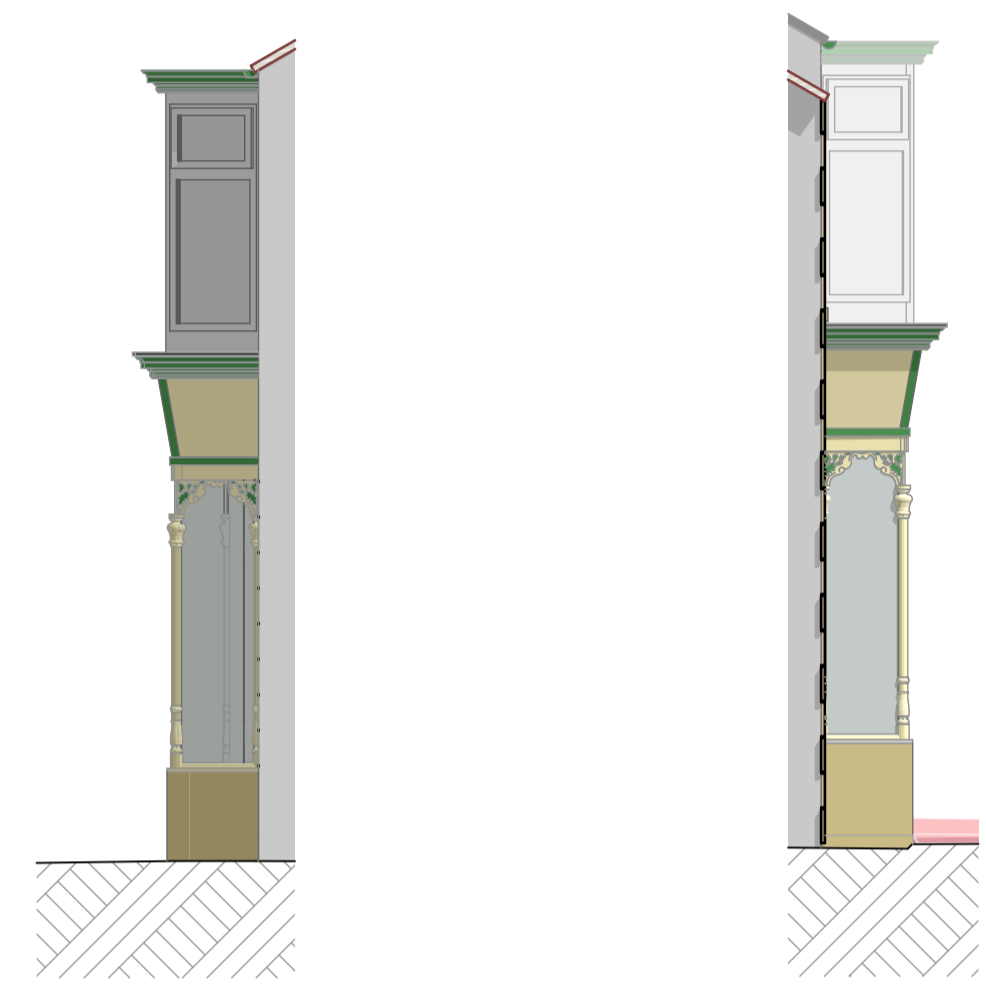


13 EAST ELEVATION 1:50 12 WEST ELEVATION 1:50

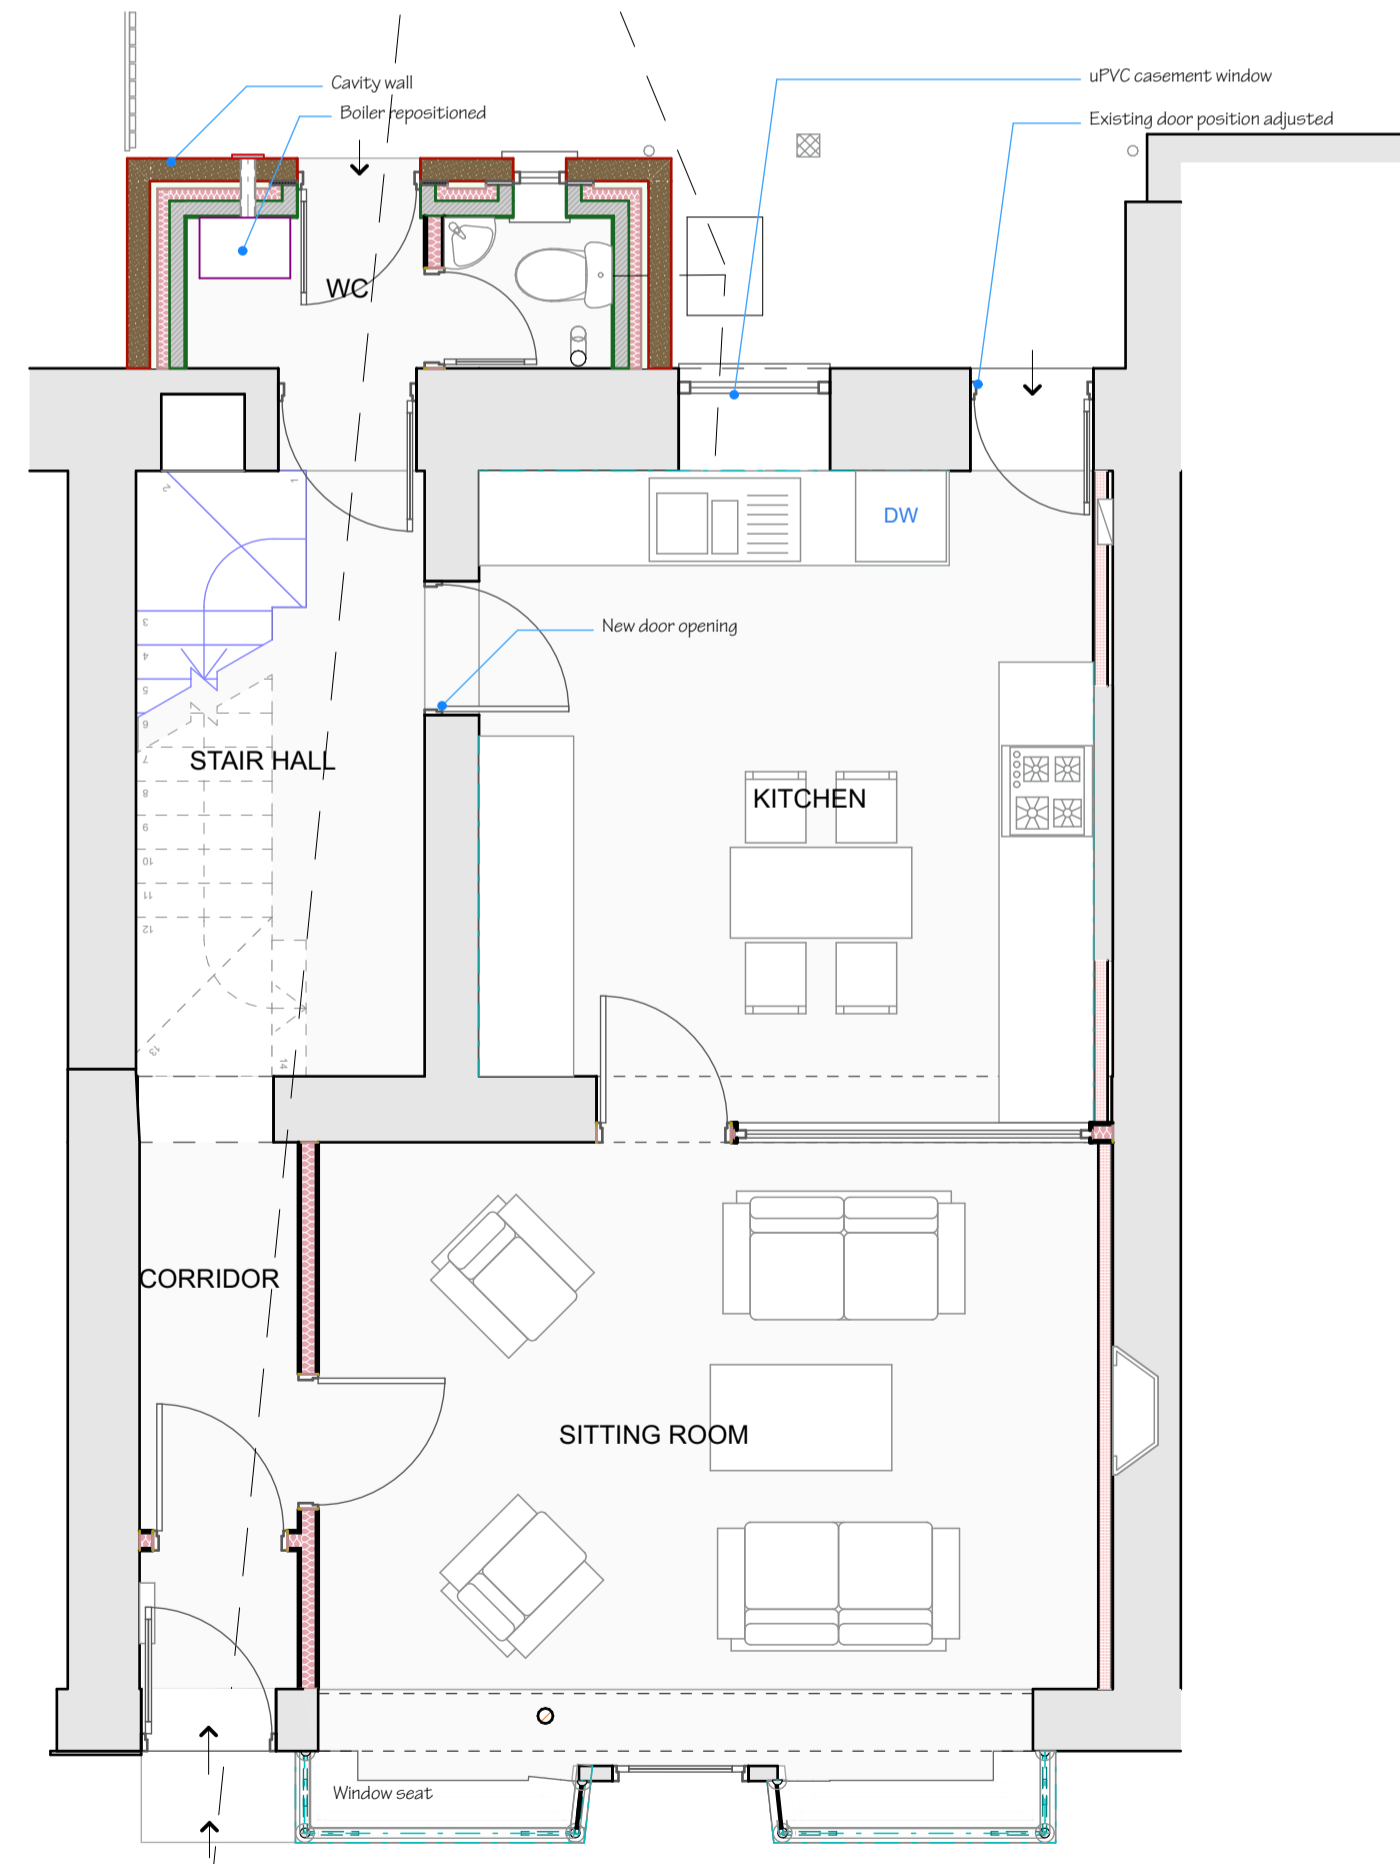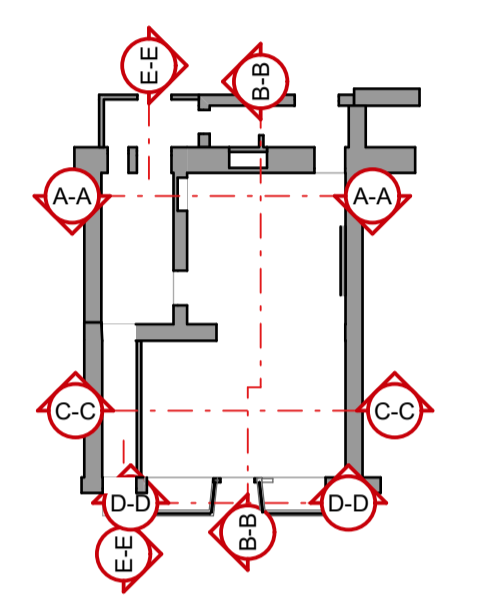


9 GROUND FLOOR 1:50

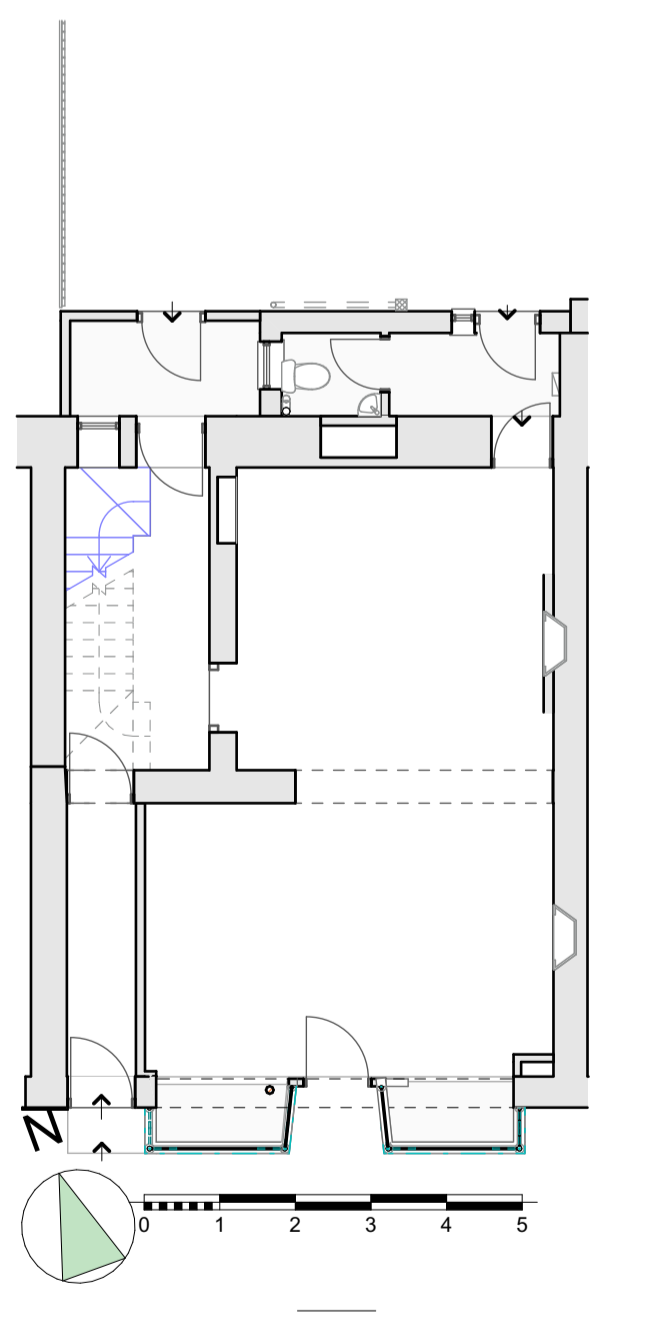

3 GROUND FLOOR 1:100

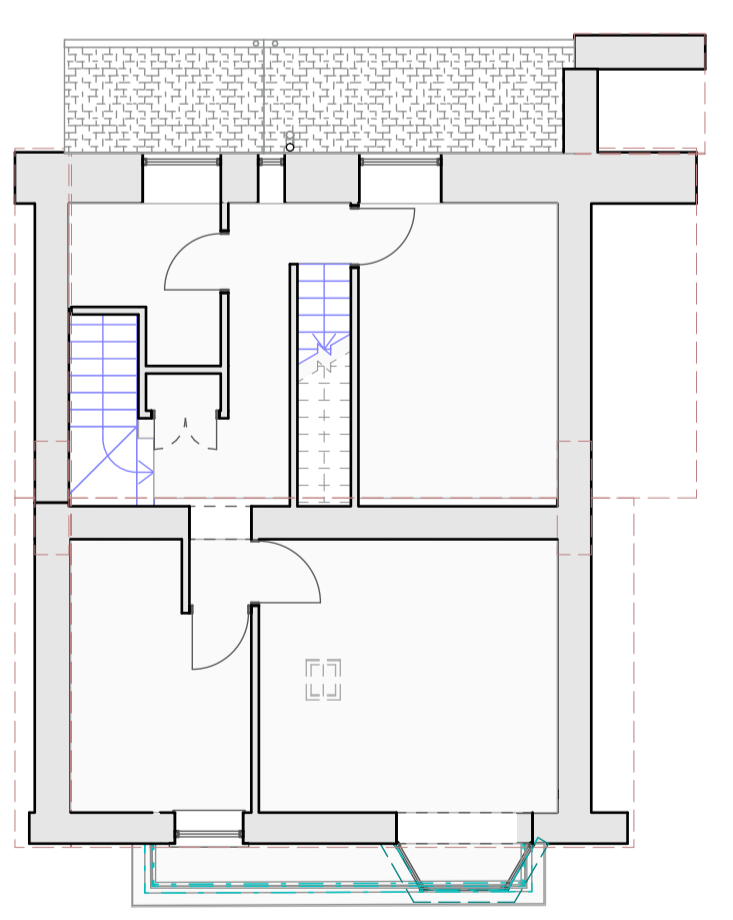

2 FIRST FLOOR 1:100

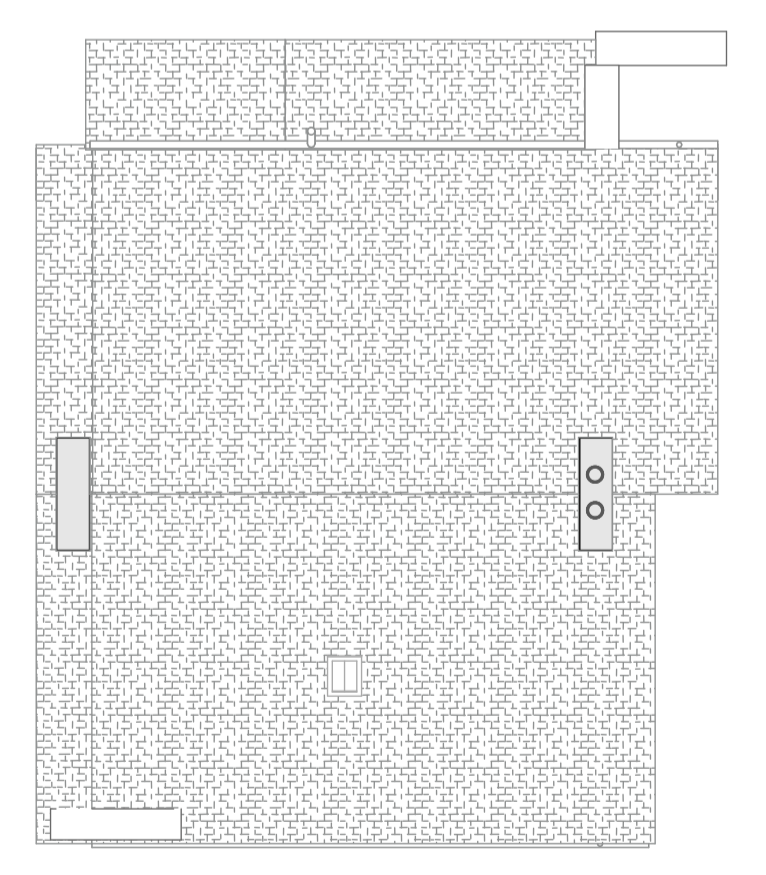

1 ROOF 1:100



10 SOUTH ELEVATION 1:50

Trans mittal Set ID	ChID	Changes Made	Date
	06	Ch-05 Front door amended	22/05/2023
	05	Ch-04 Altered fascia	19/05/2023
	04	Ch-03 changes to reflect raised floor level	26/04/2023
	03	Ch-02 Minor changes	25/04/2023
	02	Ch-01 Amendments	01/03/2023

WILLIAM GRAY ASSOCIATES
Egglestone Hill Barnard Castle Co Durham DL12 0AG
T 01833 650316 wga@egglestonehill.co.uk

Job Title
6 Horsemarket
Middleton-in-Teesdale
Co Durham
DL12 0SH
Drawing Name

PROPOSALS
Drawing Status
TP
Drawn by **WHG** Date **22/05/2023**
Checked by **William Gray** Date of Issue **22/05/2023**

Drawing Scale
1:100, 1:50, 1:200
Project No. **604-** Layout ID **B1.01** Revision ID **06**