


- Do not scale from this drawing.
- All discrepancies to be reported.
- All dimensions to be checked on site.




FRONT ELEVATION
1 : 100

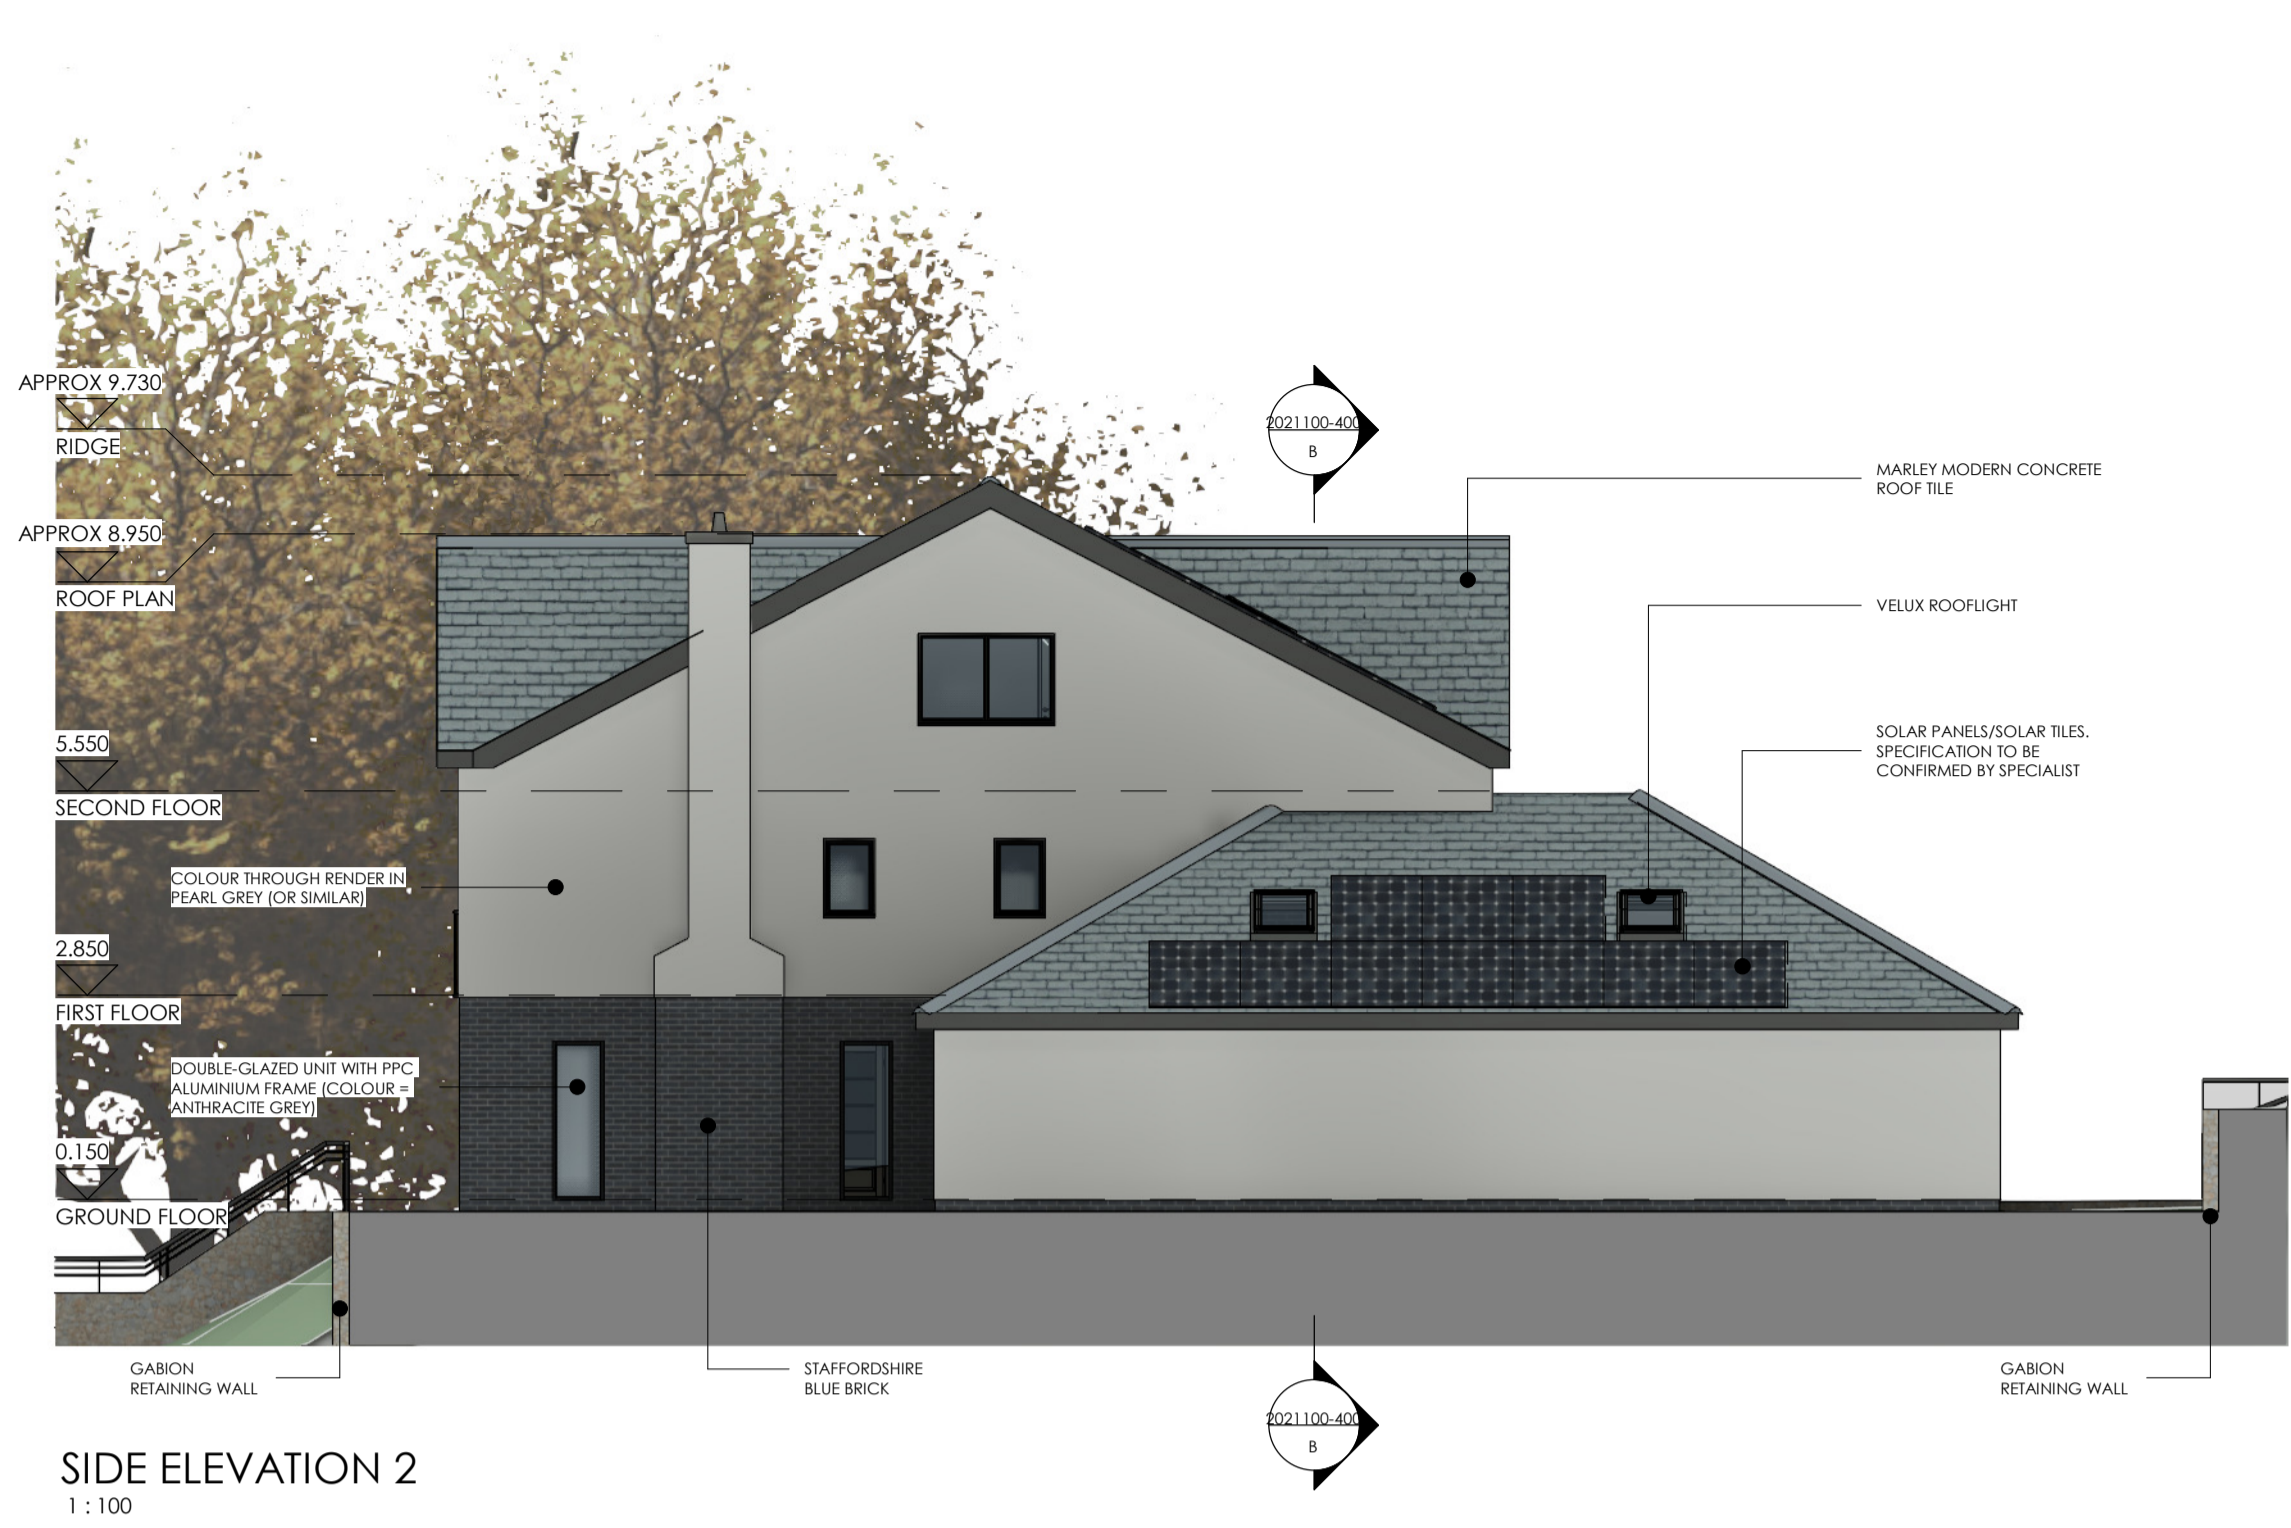


SIDE ELEVATION 2
1 : 100



SIDE ELEVATION 1
1 : 100

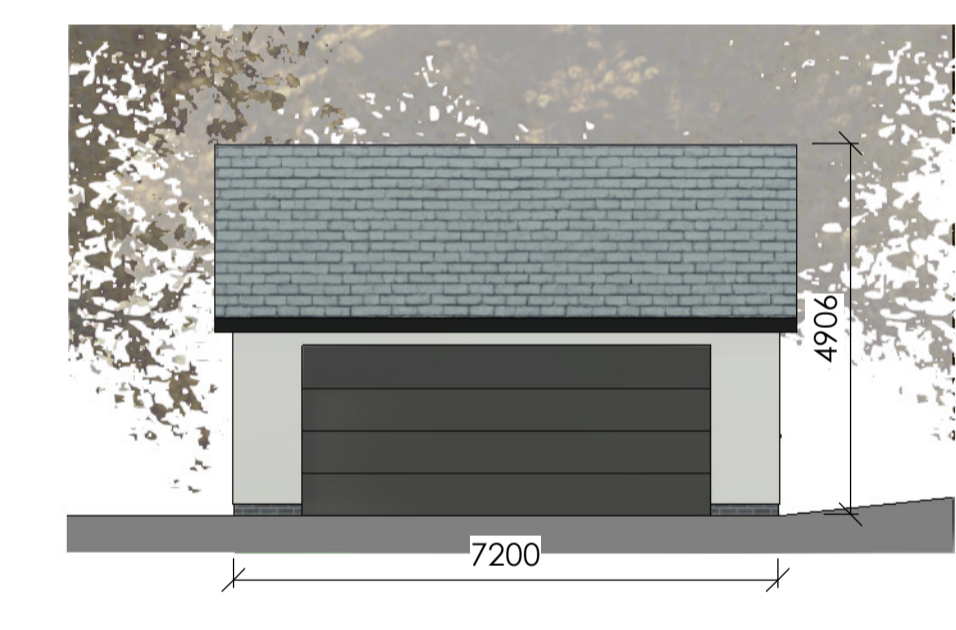

GARAGE FRONT ELEVATION
1 : 100

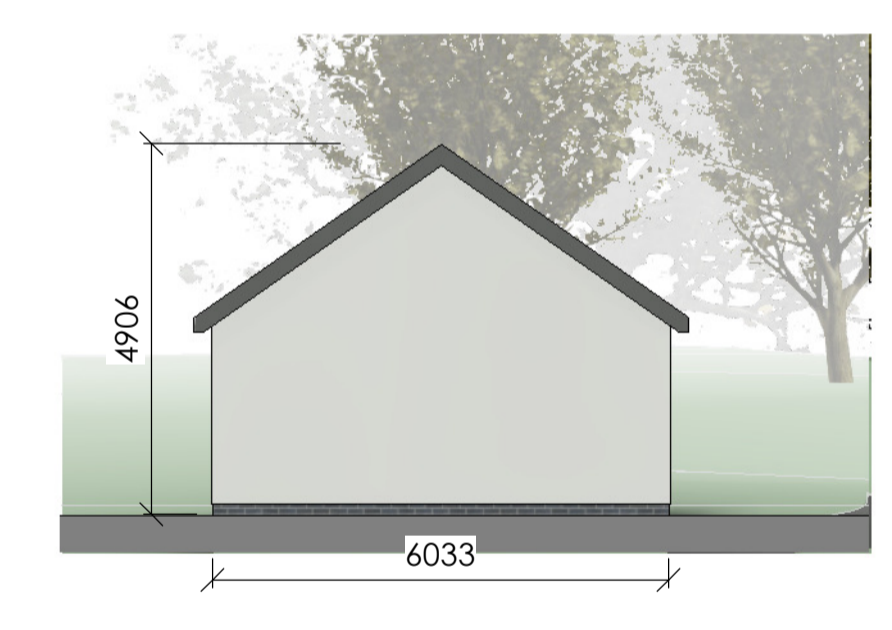

GARAGE SIDE ELEVATION 1
1 : 100



GARAGE REAR ELEVATION
1 : 100



GARAGE SIDE ELEVATION 2
1 : 100



REAR ELEVATION
1 : 100



Rev	Date	Description	Drawn	Checked
Revisions:				
Purpose of Issue: PLANNING				
Project: 3 APPERLEY ROAD REPLACEMENT NEW BUILD				
Drawing Title: PROPOSED ELEVATIONS				
Drawing No. 2021100-300				
Project No. 2021105	Scale @ A1: 1 : 100	Drawn By: MS	Checked By: CB	Status: SO
				Rev: P1

envision
DESIGN GROUP

16 Riverside Studios, Amethyst Road
Newcastle Upon Tyne
NE4 7YL

T: 0330 056 2236
www.envisiondesigngroup.co.uk