




Do not scale from this drawing.
 All discrepancies to be reported.
 All dimensions to be checked on site.

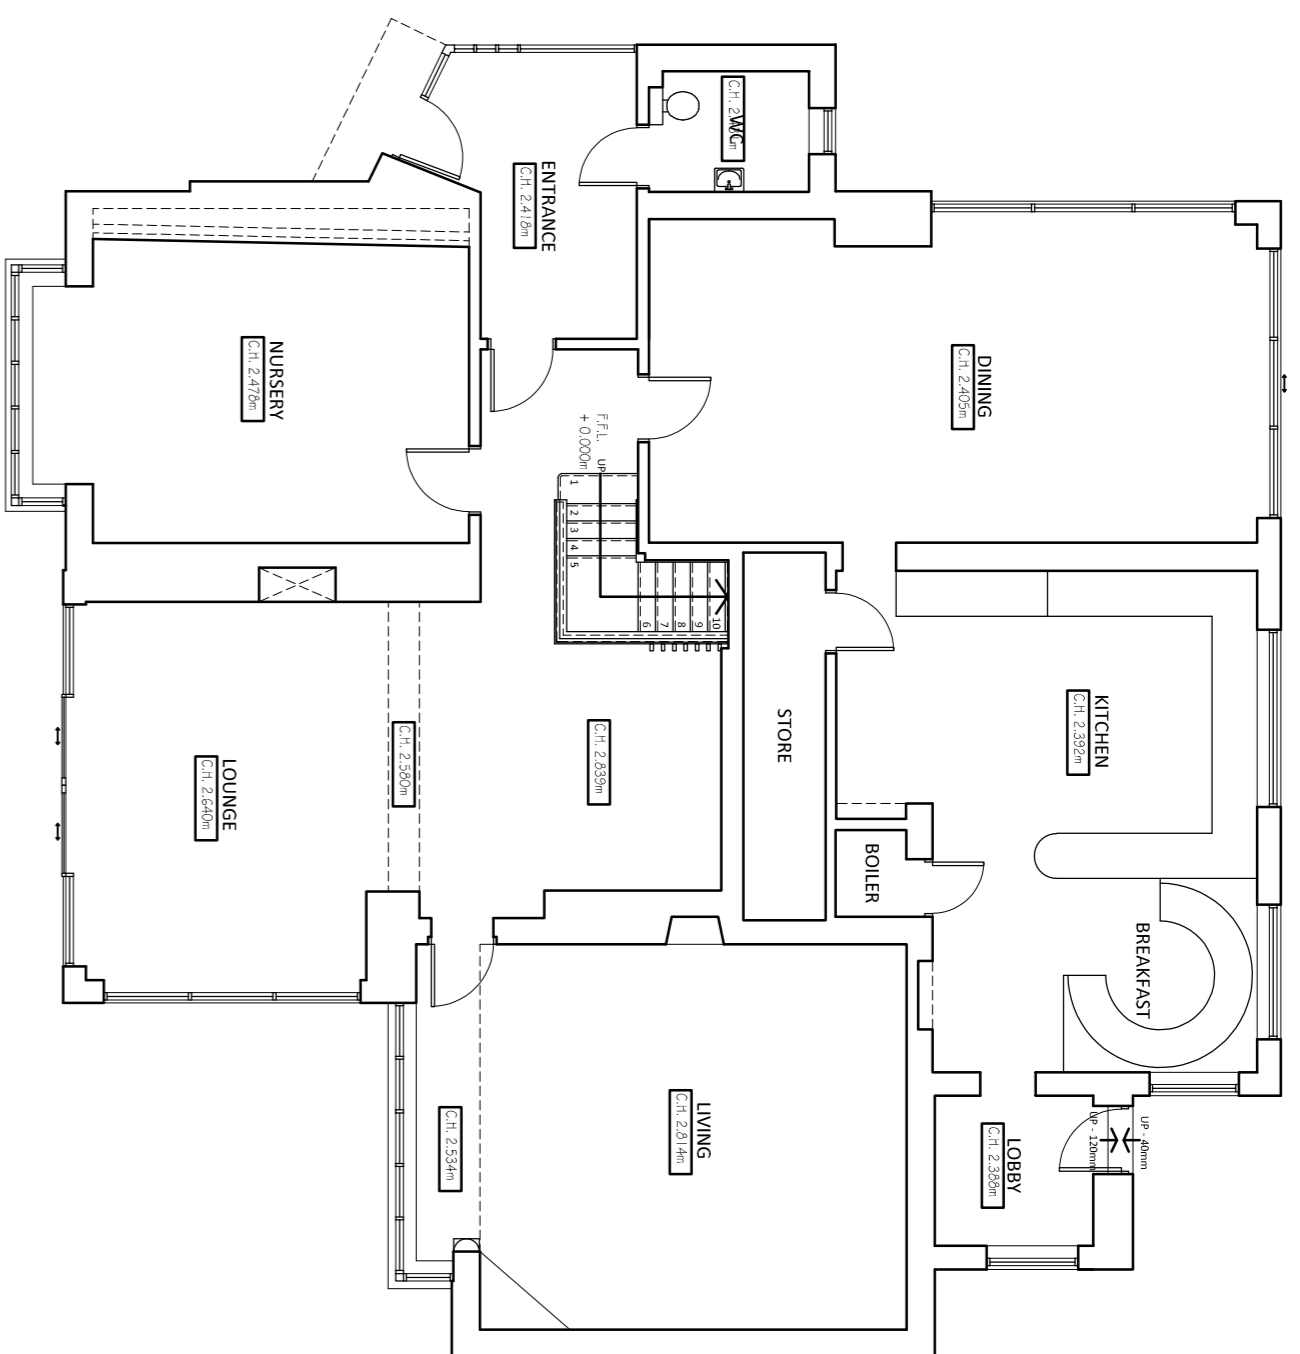


GROUND FLOOR PLAN

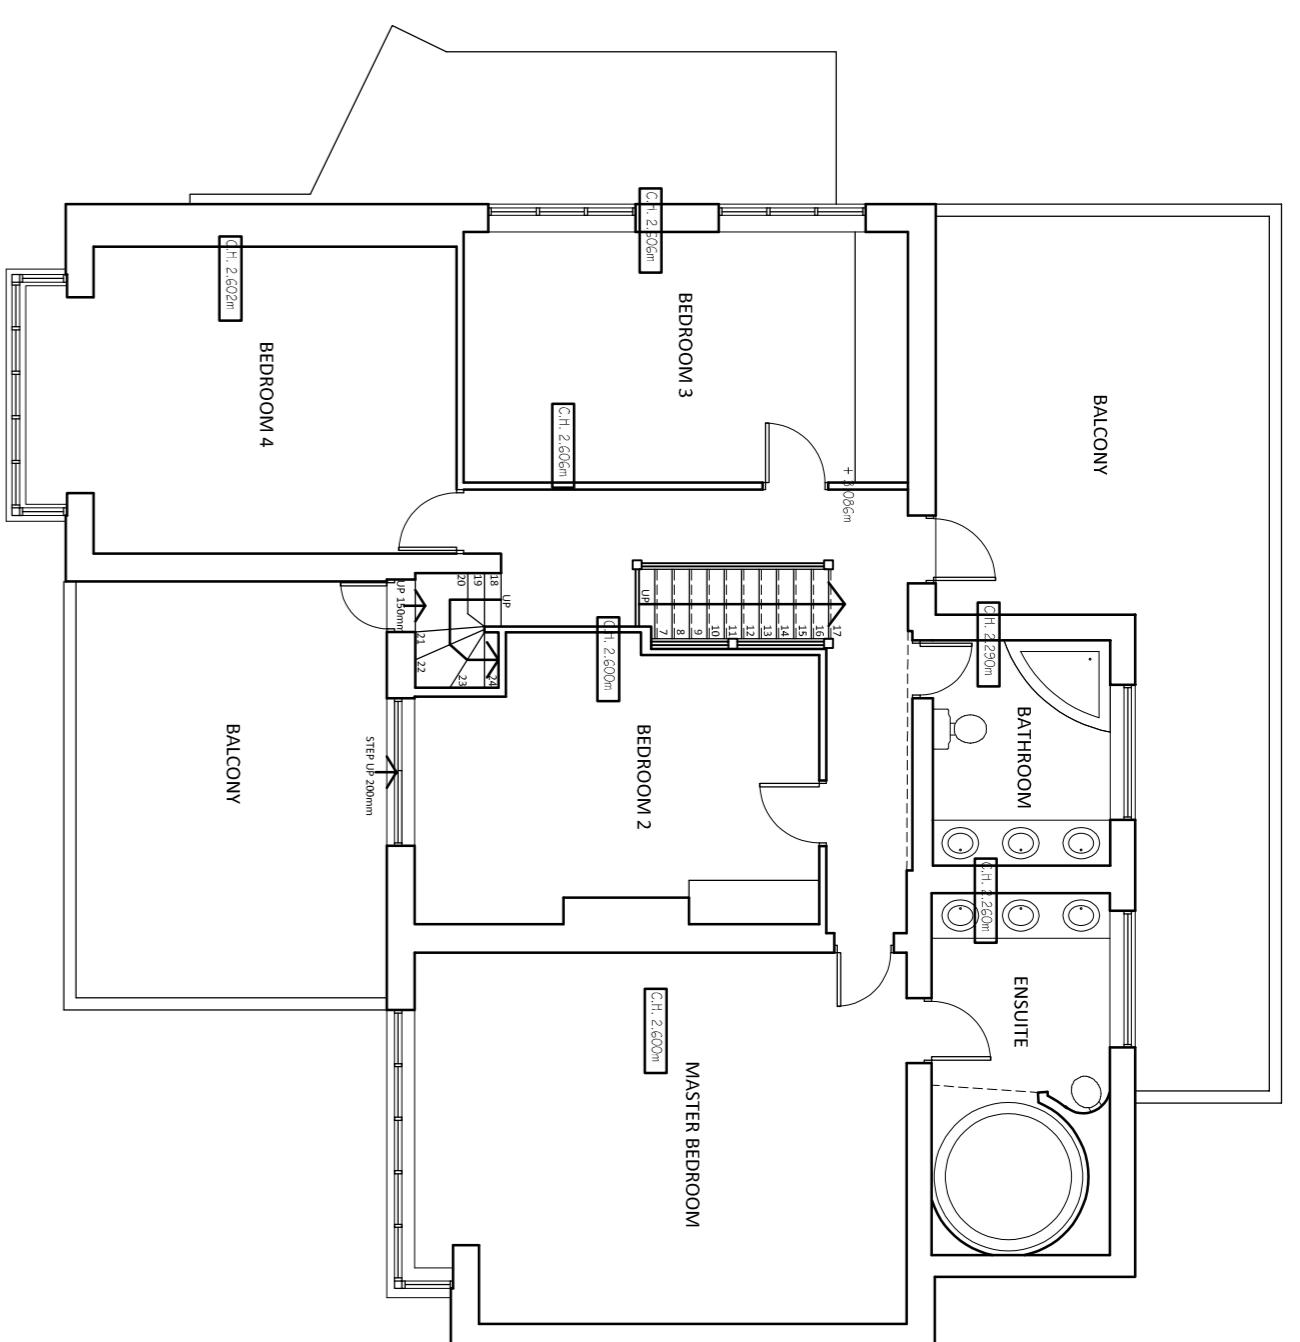


FIRST FLOOR PLAN

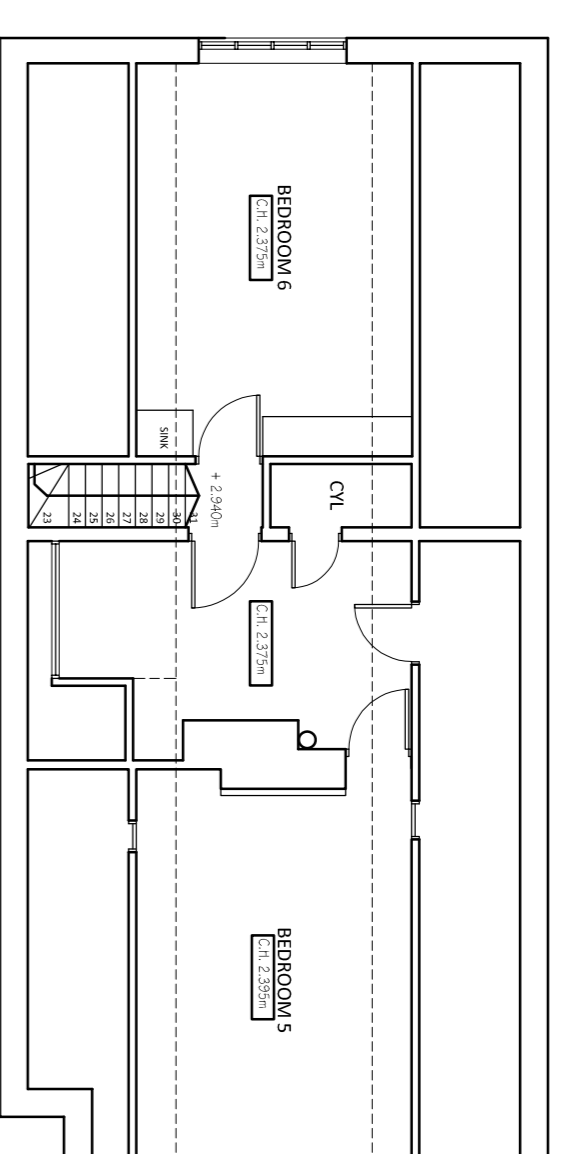


SECOND FLOOR PLAN

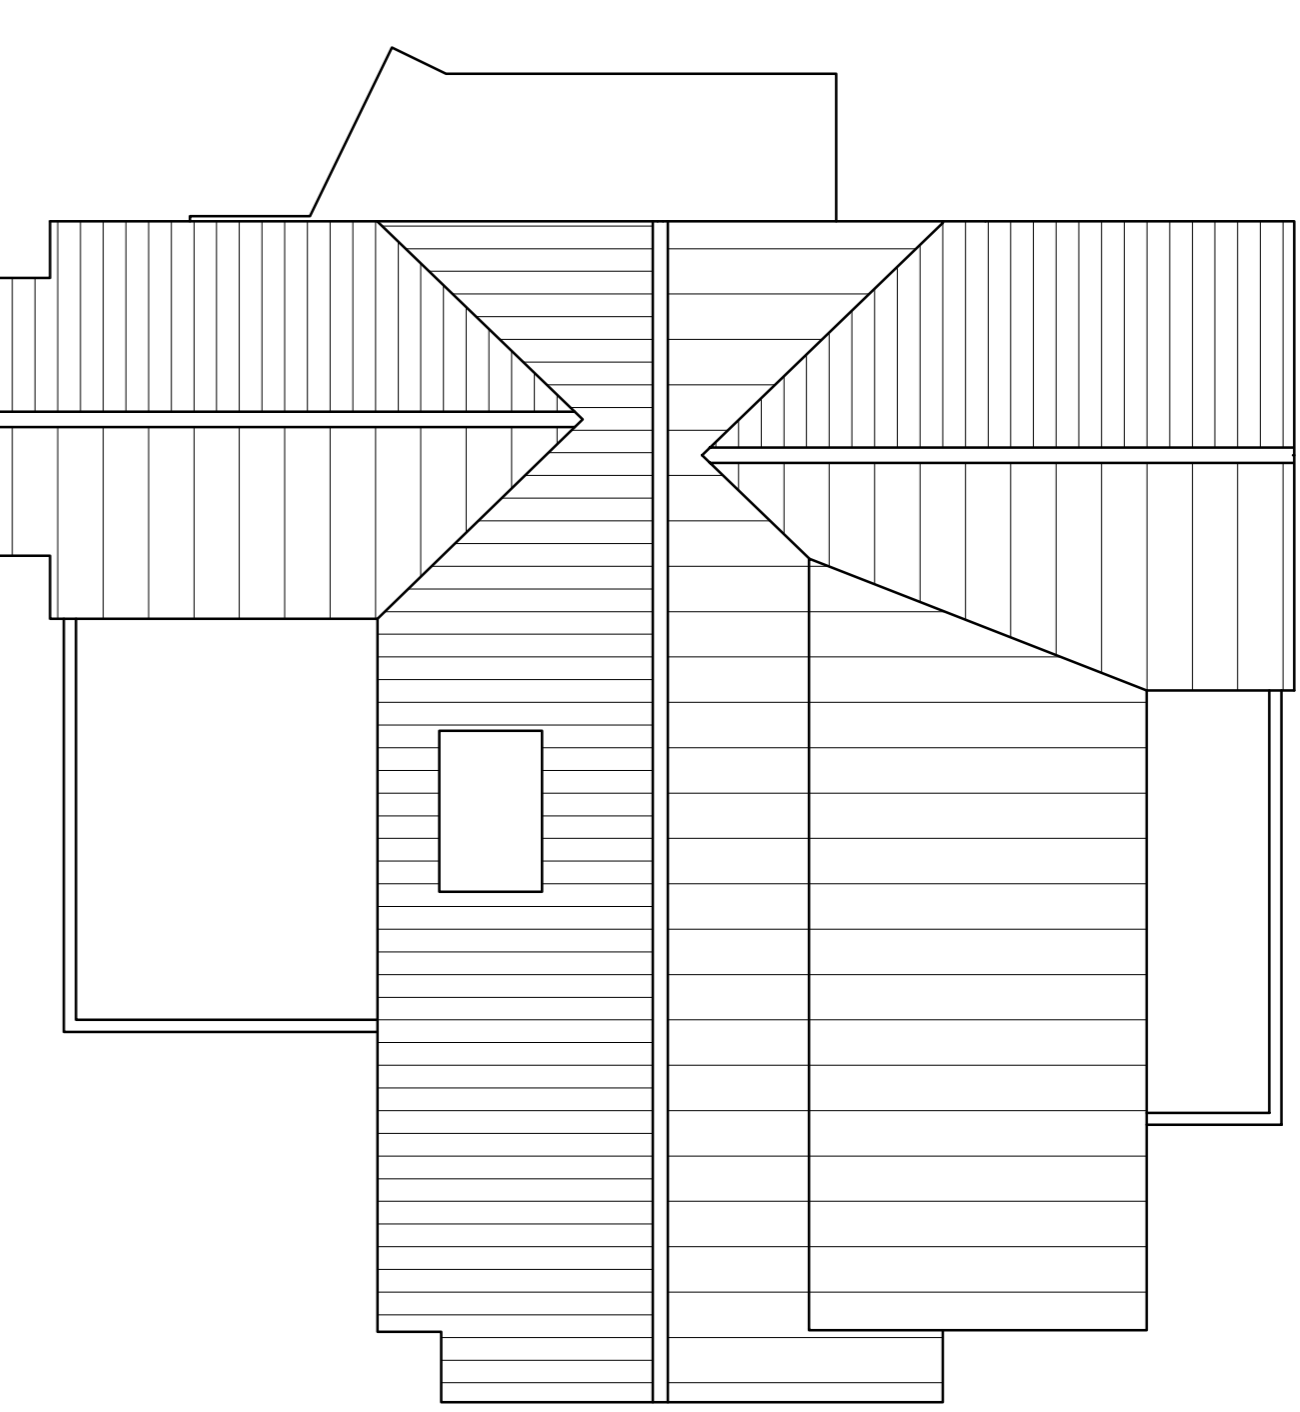


ROOF PLAN

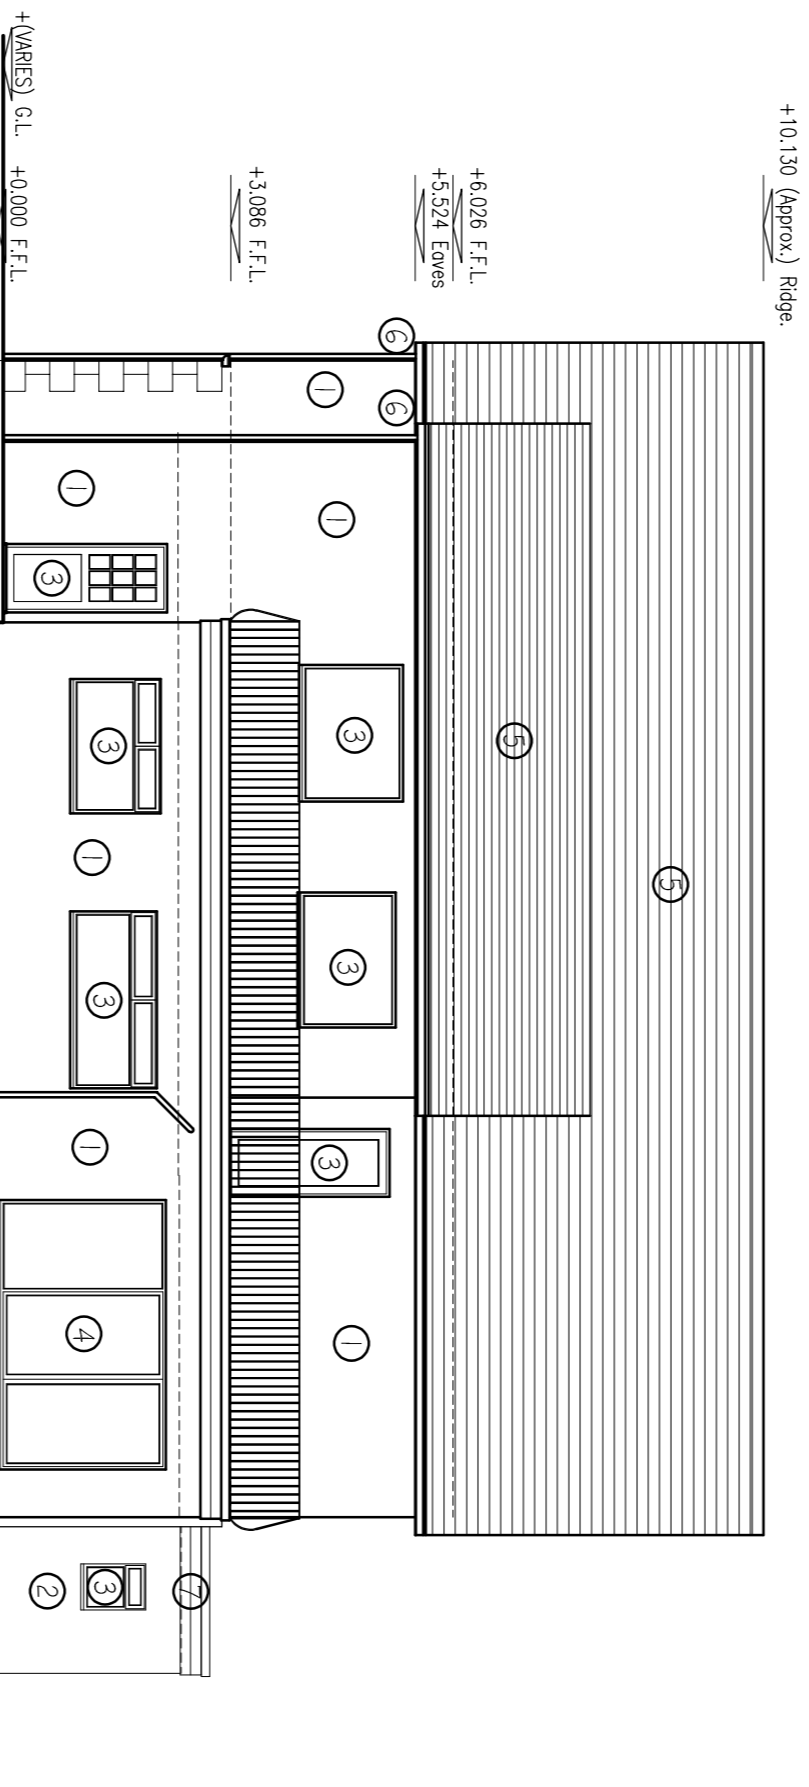


NORTH EAST ELEVATION

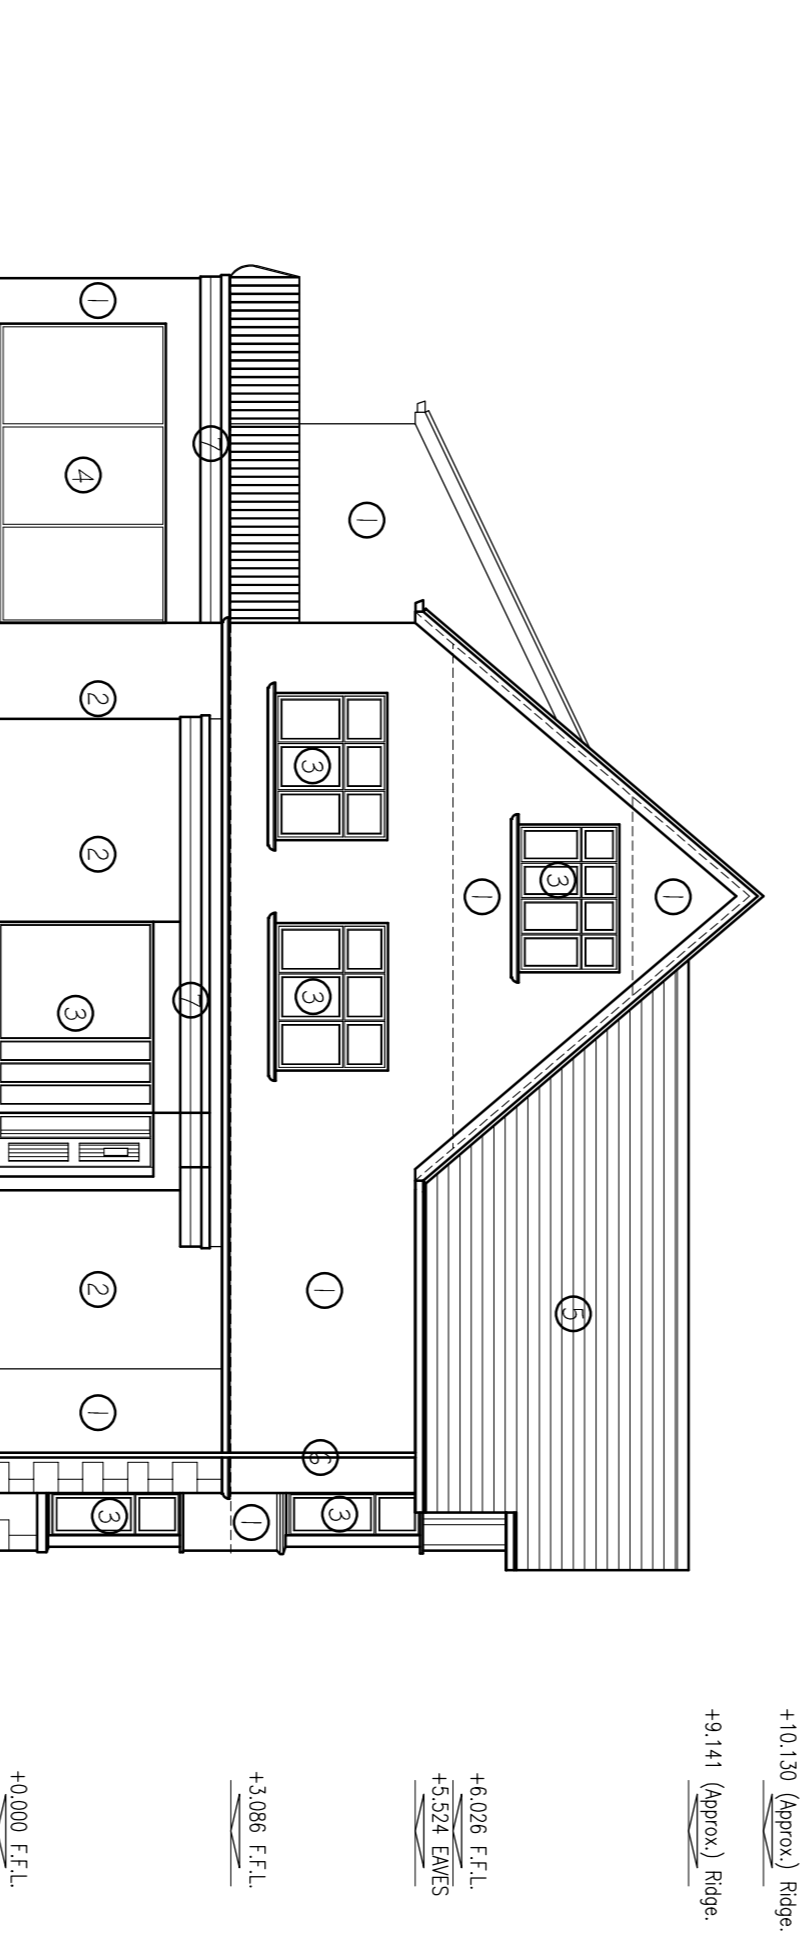


NORTH WEST ELEVATION

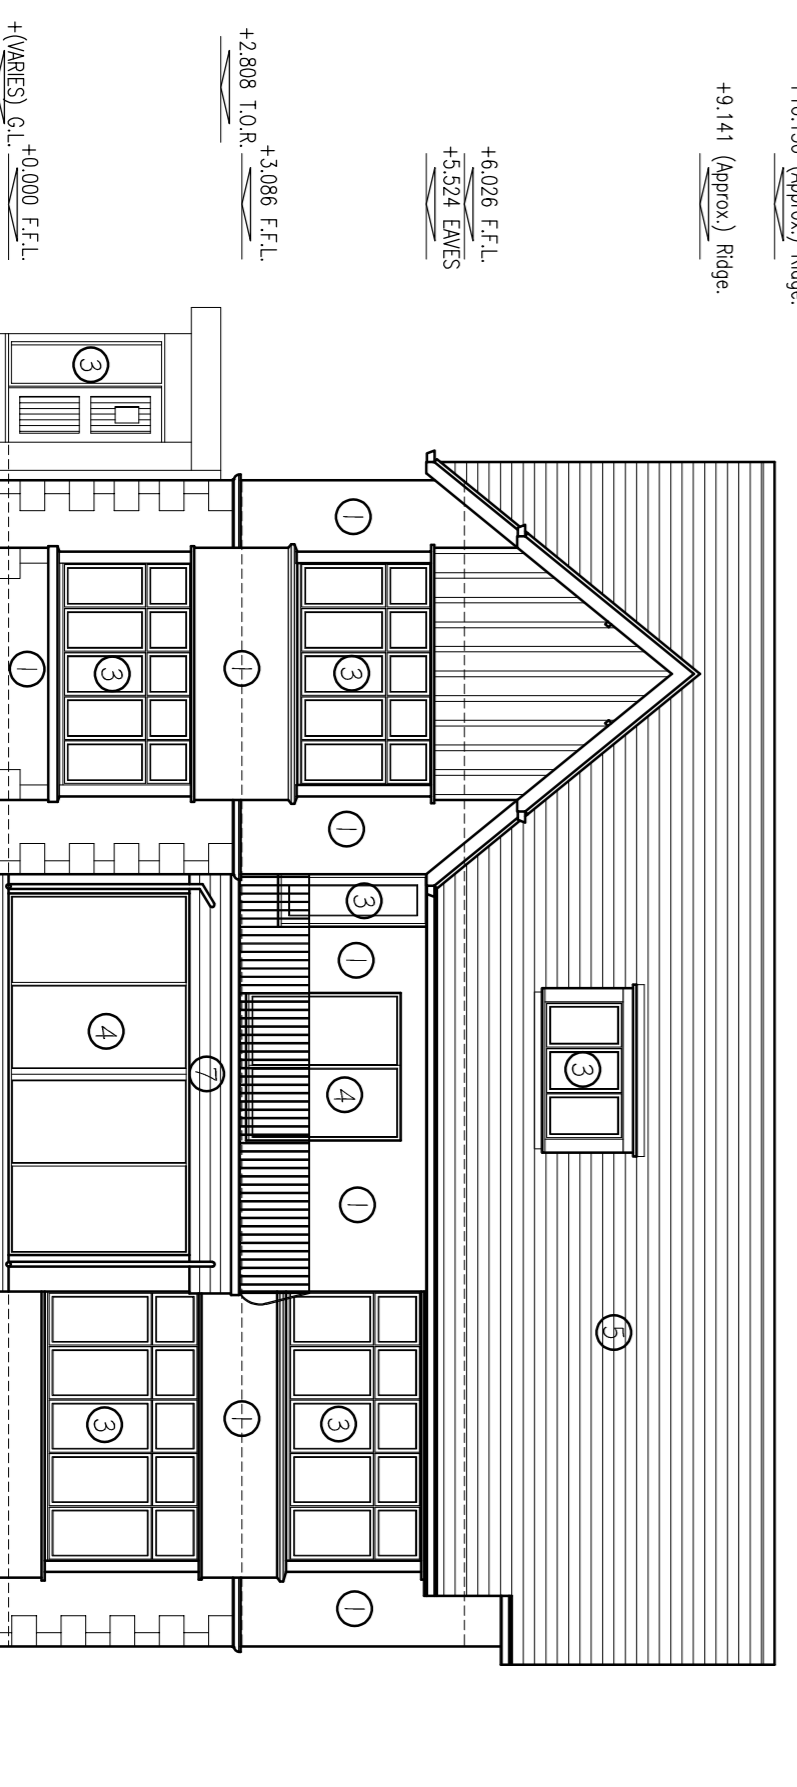

SOUTH WEST ELEVATION

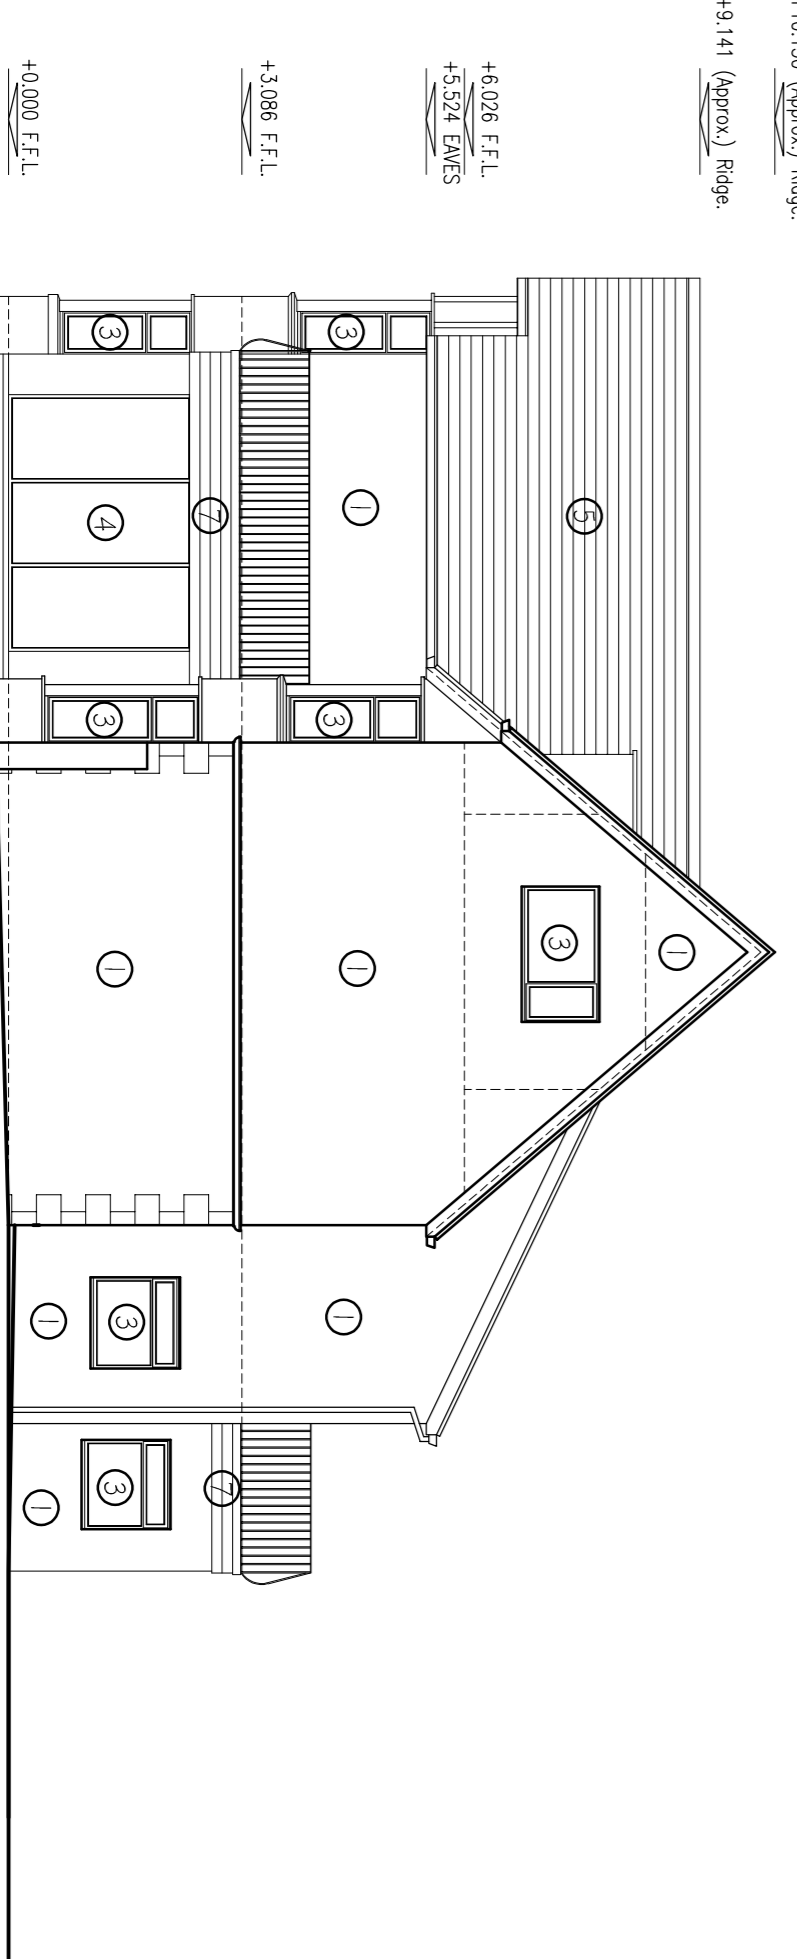



SOUTH EAST ELEVATION

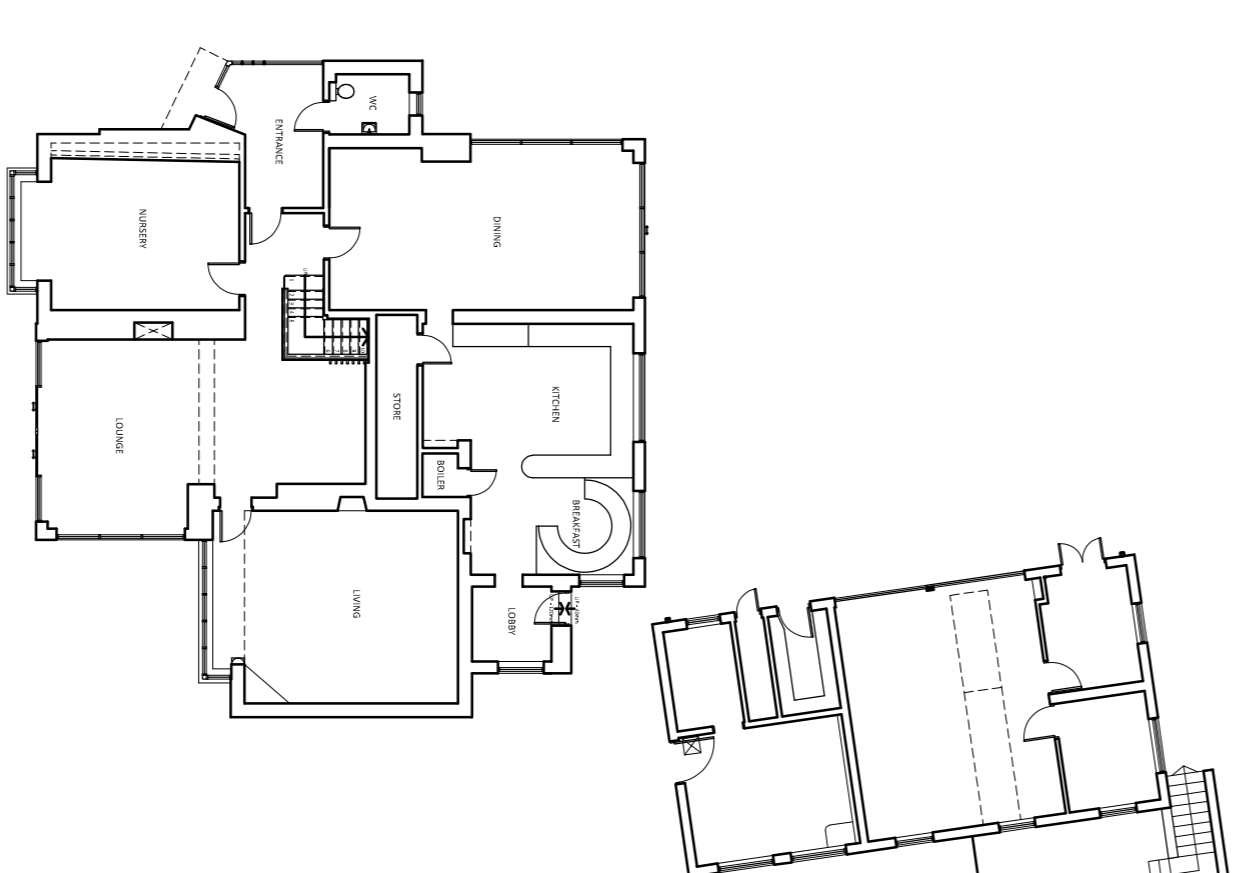

GROUND FLOOR PLAN INC GARAGE
1:200

- MATERIALS KEY:**
- 1 RENDER
 - 2 STONE CLADDING
 - 3 TIMBER WINDOWS/DOORS
 - 4 ALUMINIUM WINDOWS/DOORS
 - 5 CONCRETE TILES
 - 6 CAST IRON RINGS
 - 7 UPVC FASCIA

SCALE BAR 1:100

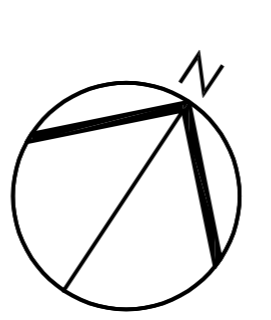 

Revisions	Raw	Date	Description	Drawn	Checked
PO3	02.05.23	Scale bar and North arrow added to plan		MS	CB
PO2	23.11.22	Existing roof plan added to drawing		MS	CB

Drawing Title: EXISTING PLANS AND ELEVATIONS (HOUSE)					
Drawing No: 2022105-001					
Project No.	Scale:	Drawn By:	Checked By:	Status:	Rev:
2022105	1:100	MS	CB	Rev:	PO3

envision
 DESIGN GROUP
 16 Riverside Studios, Arneithurst Road
 Newcastle Upon Tyne
 NE4 7YL