




- Do not scale from this drawing.
- All discrepancies to be reported.
- All dimensions to be checked on site.

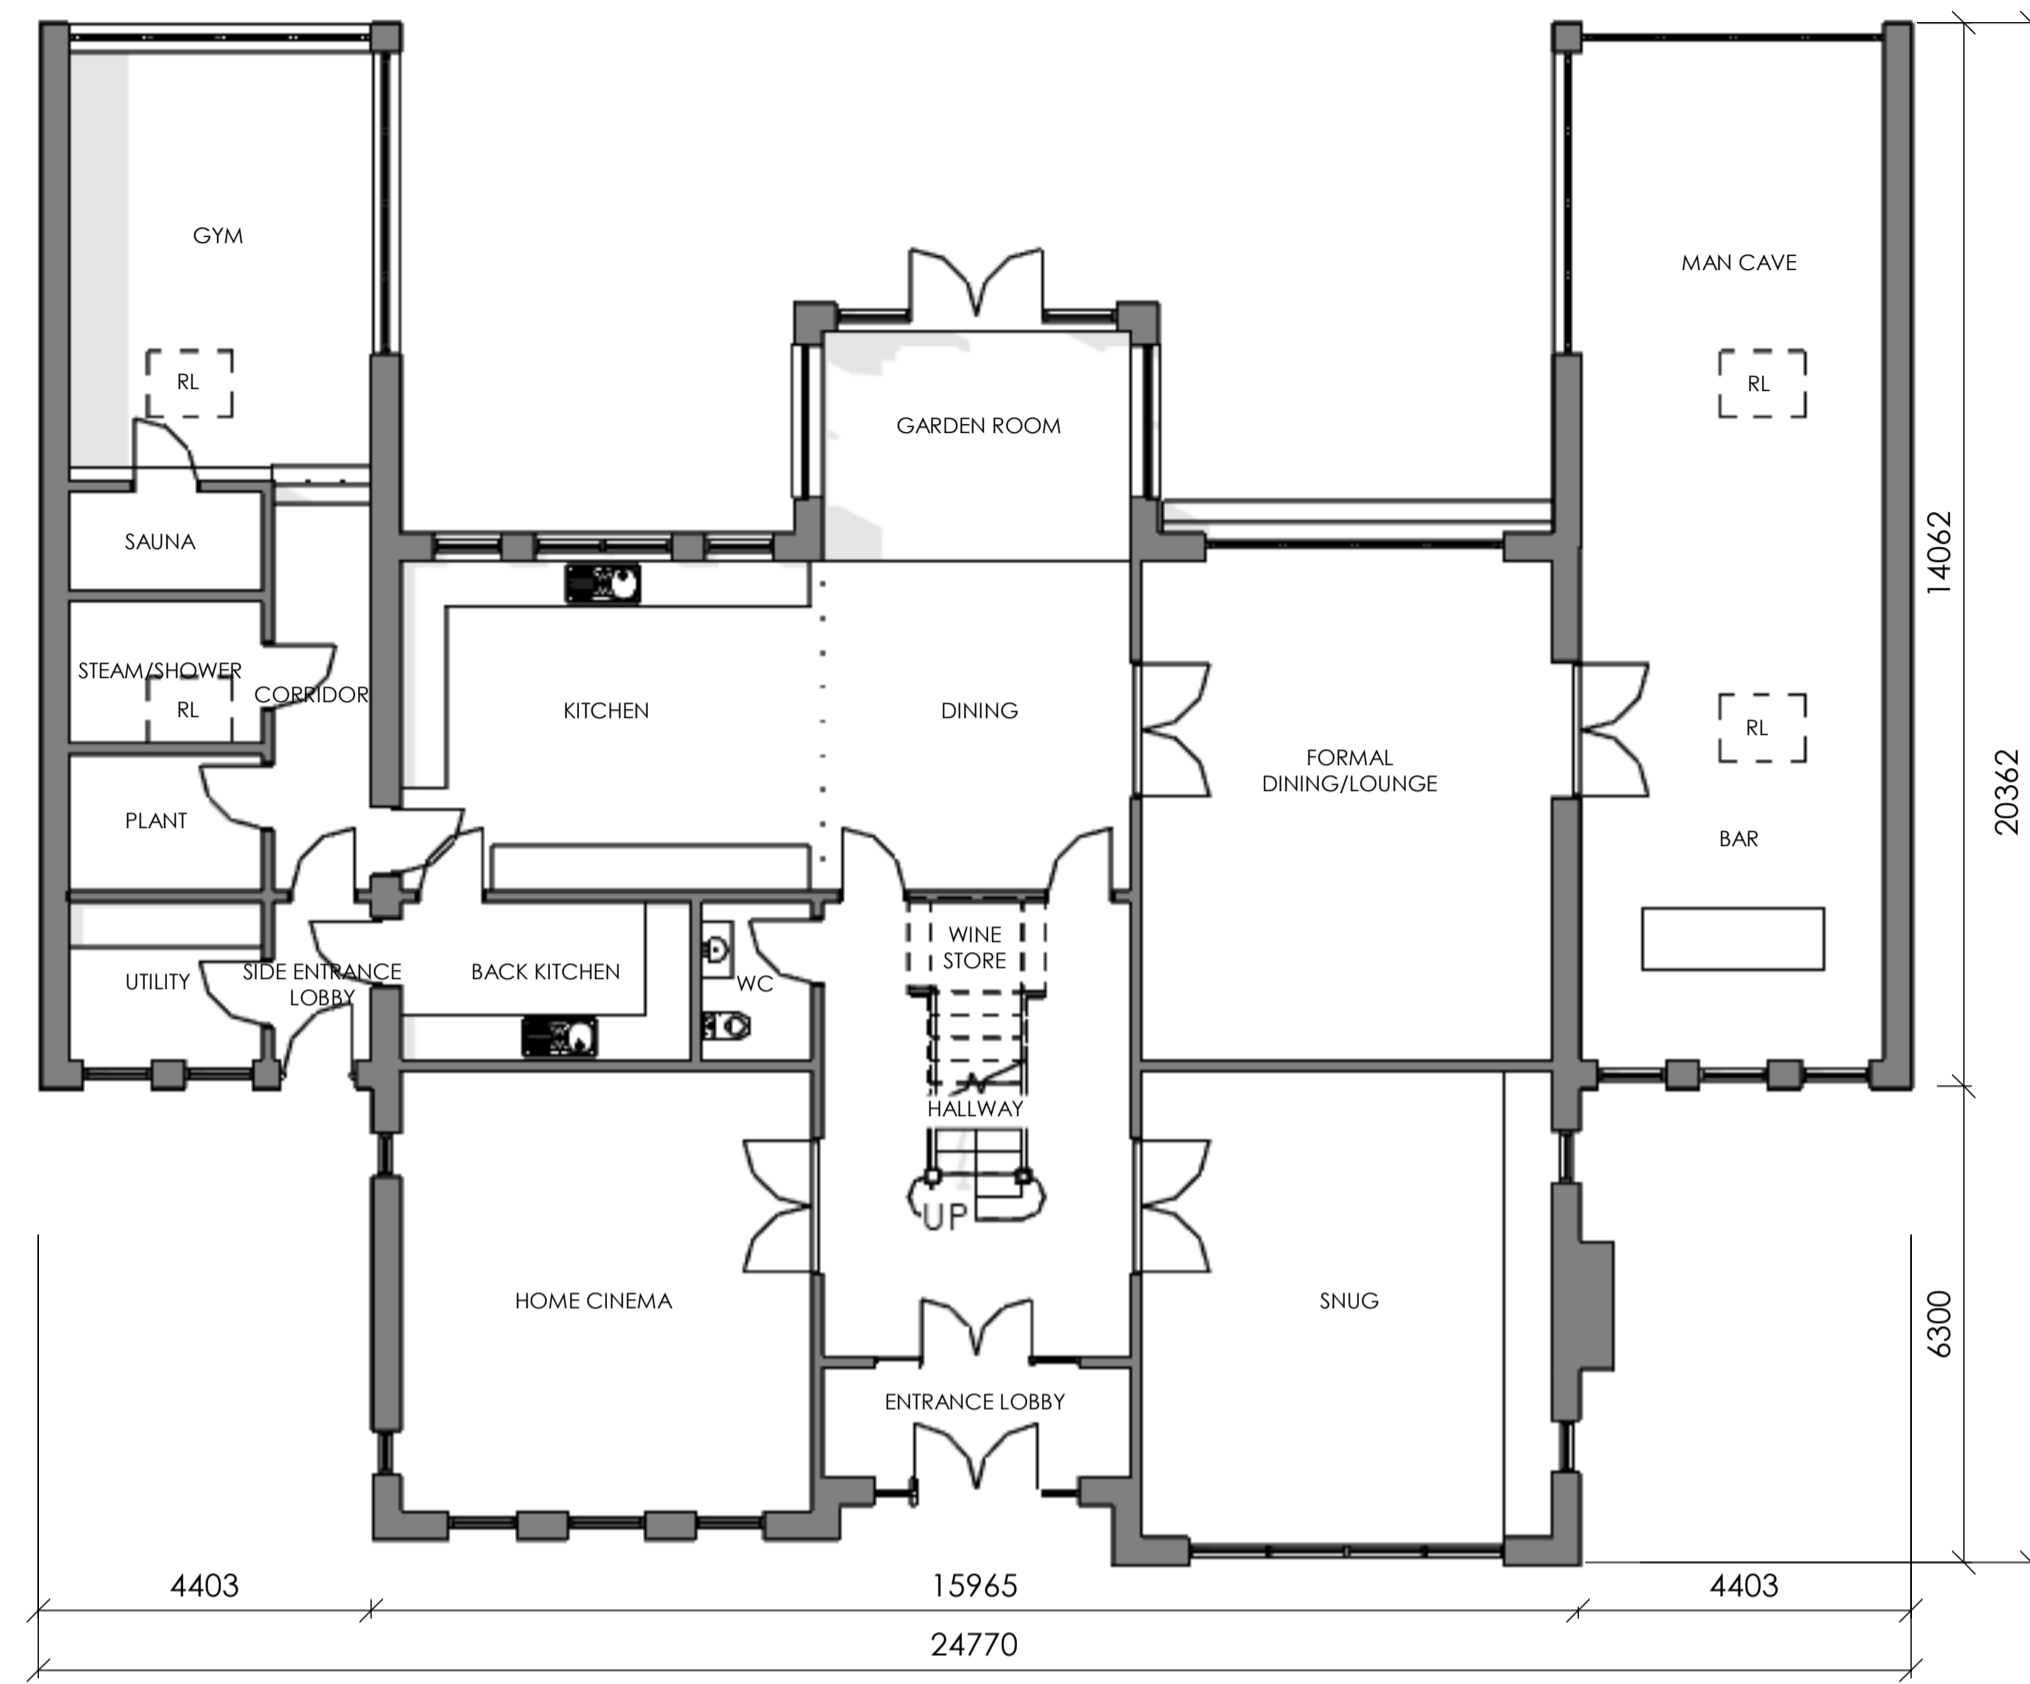


GROUND FLOOR
1:100

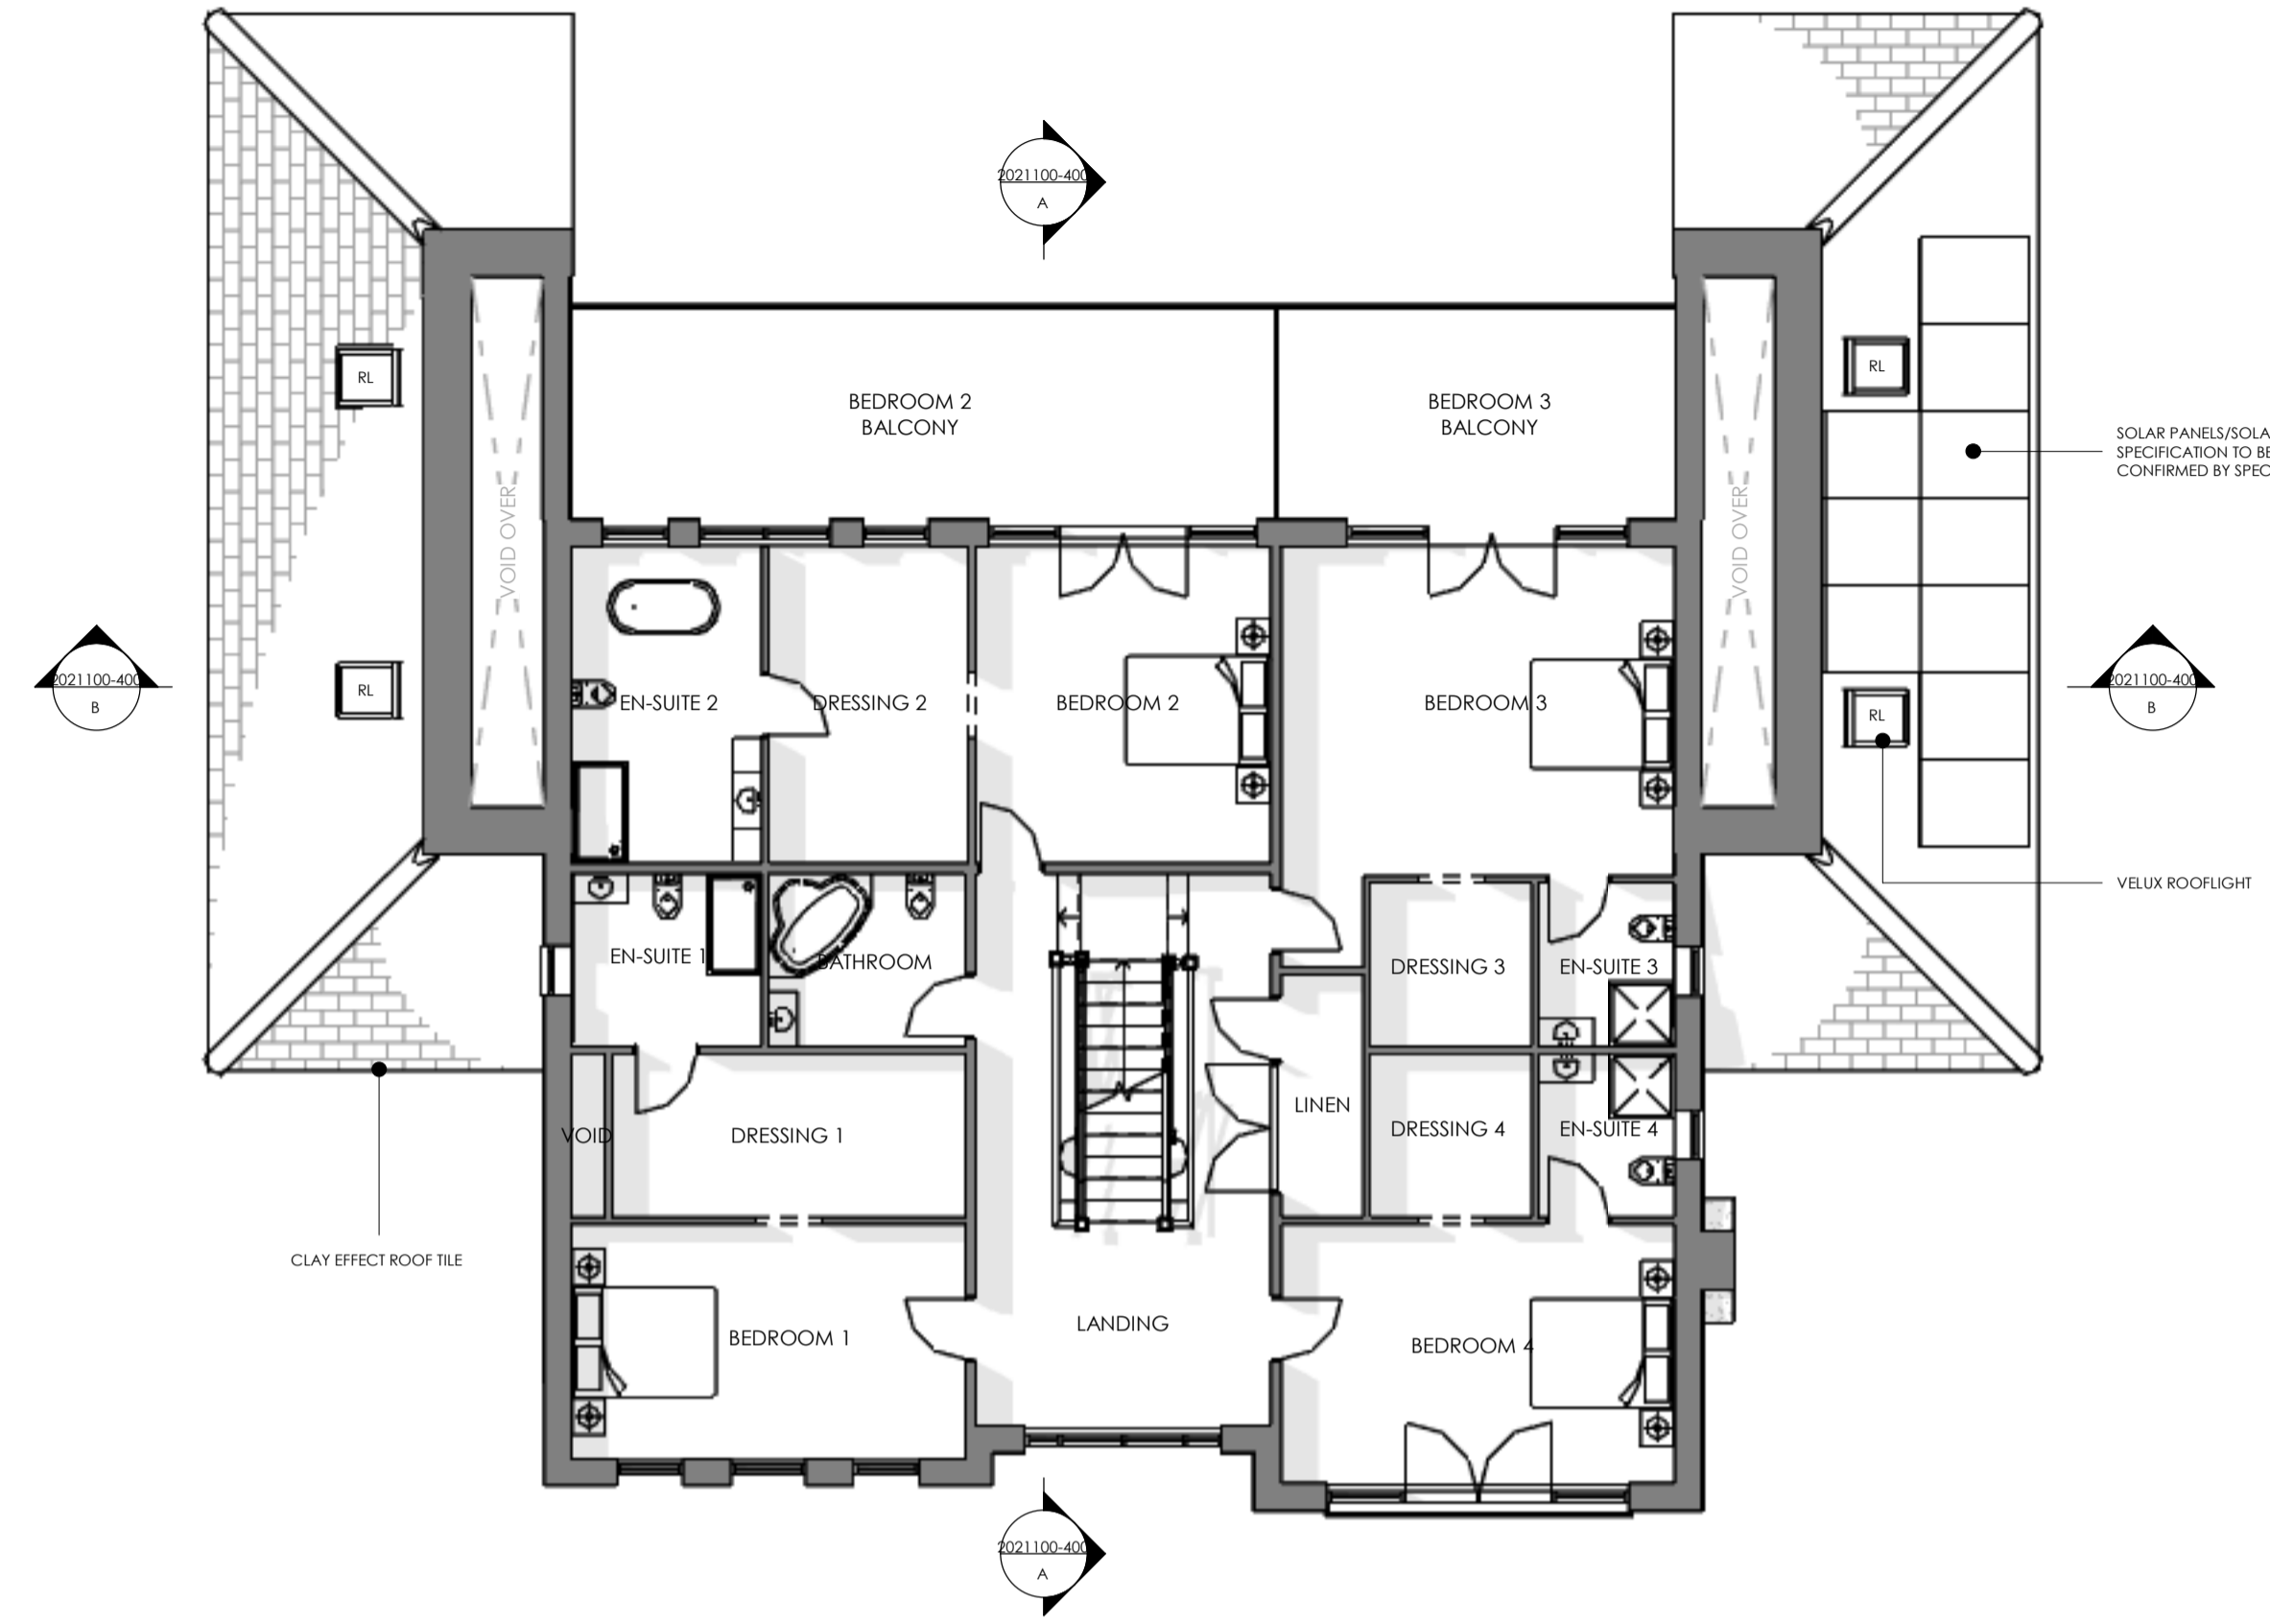


FIRST FLOOR
1:100

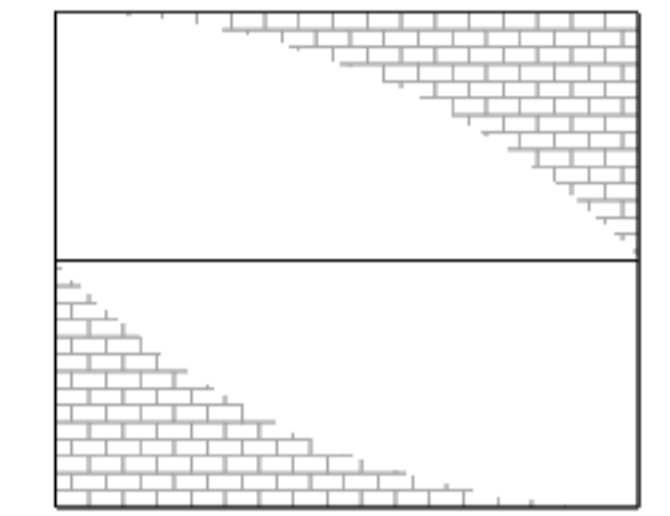


GARAGE - ROOF PLAN
1:100

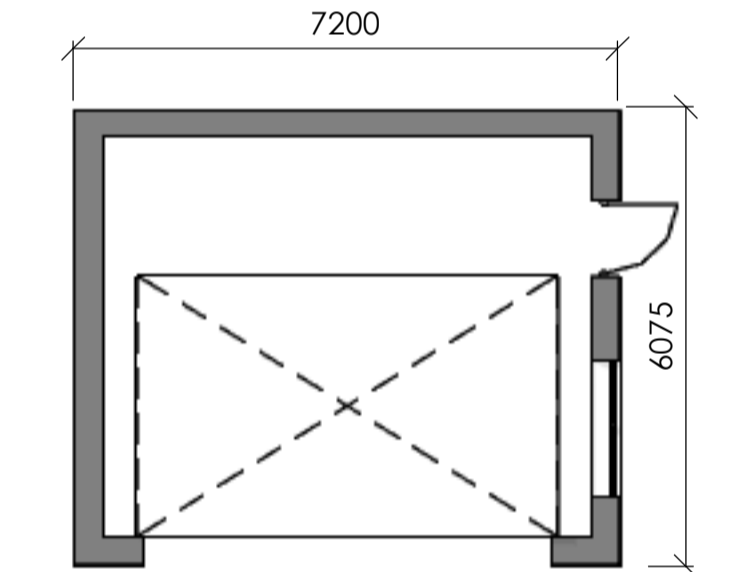

GARAGE - GROUND FLOOR
1:100

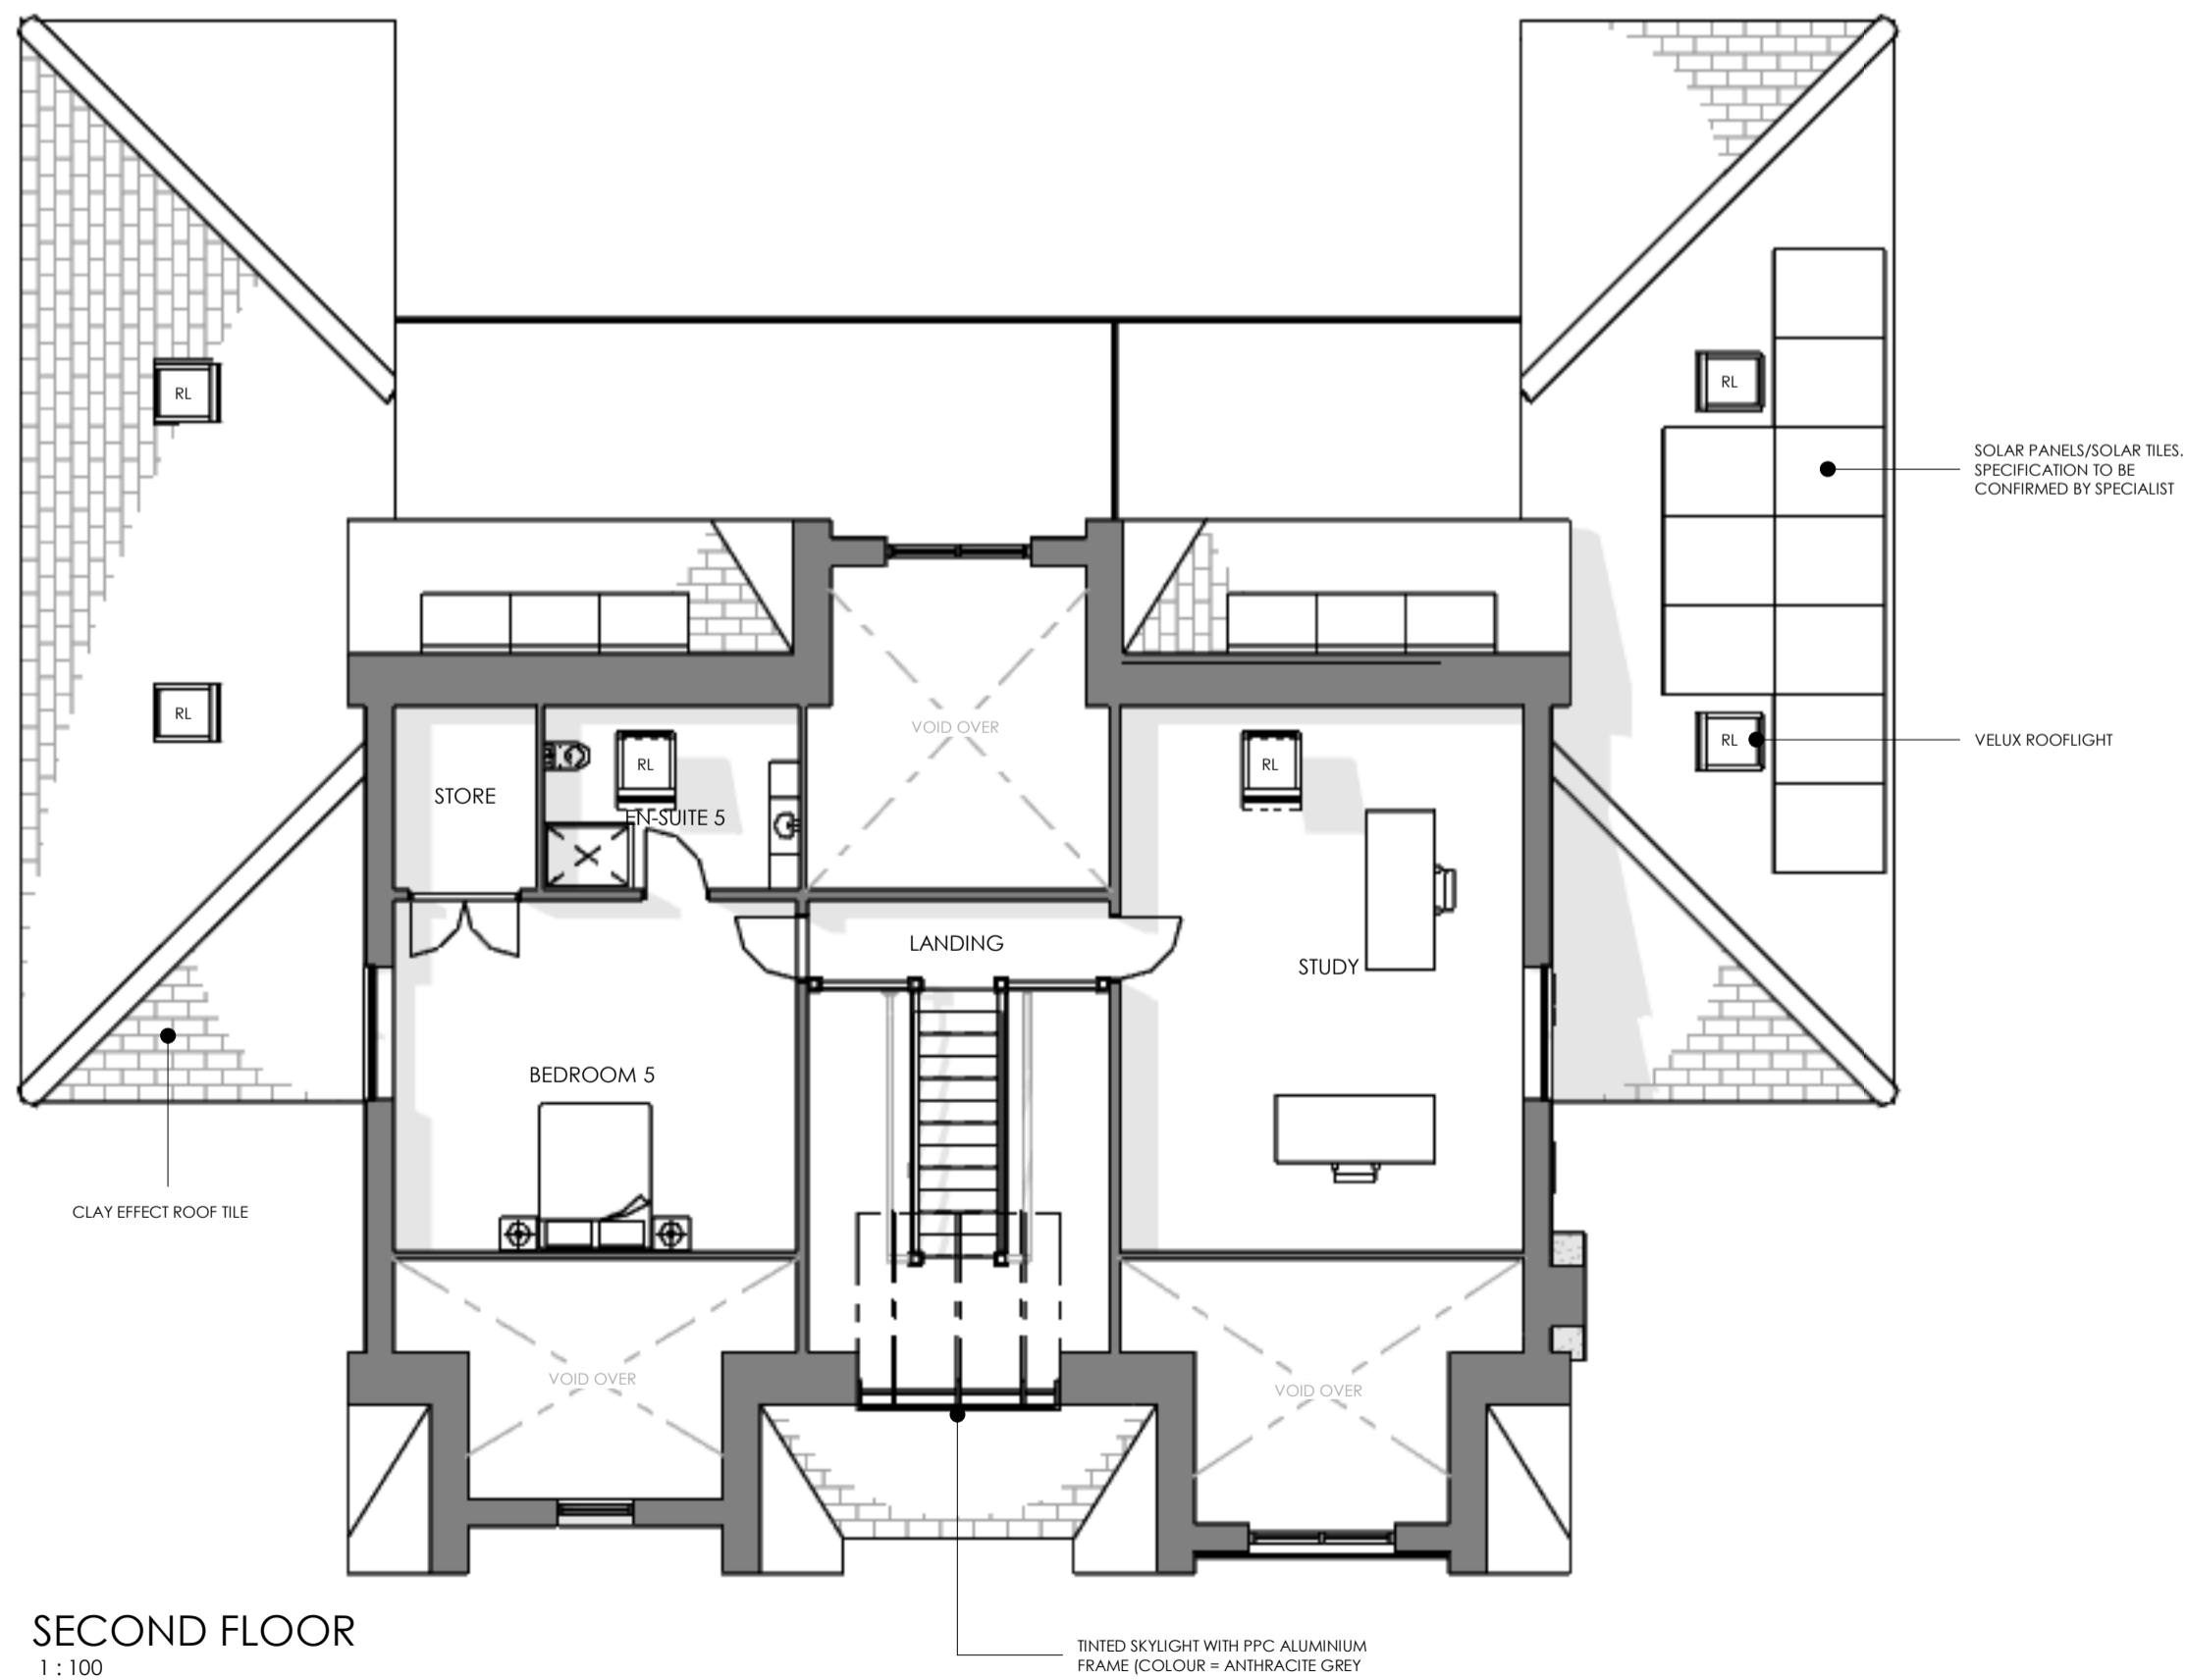

SECOND FLOOR
1:100

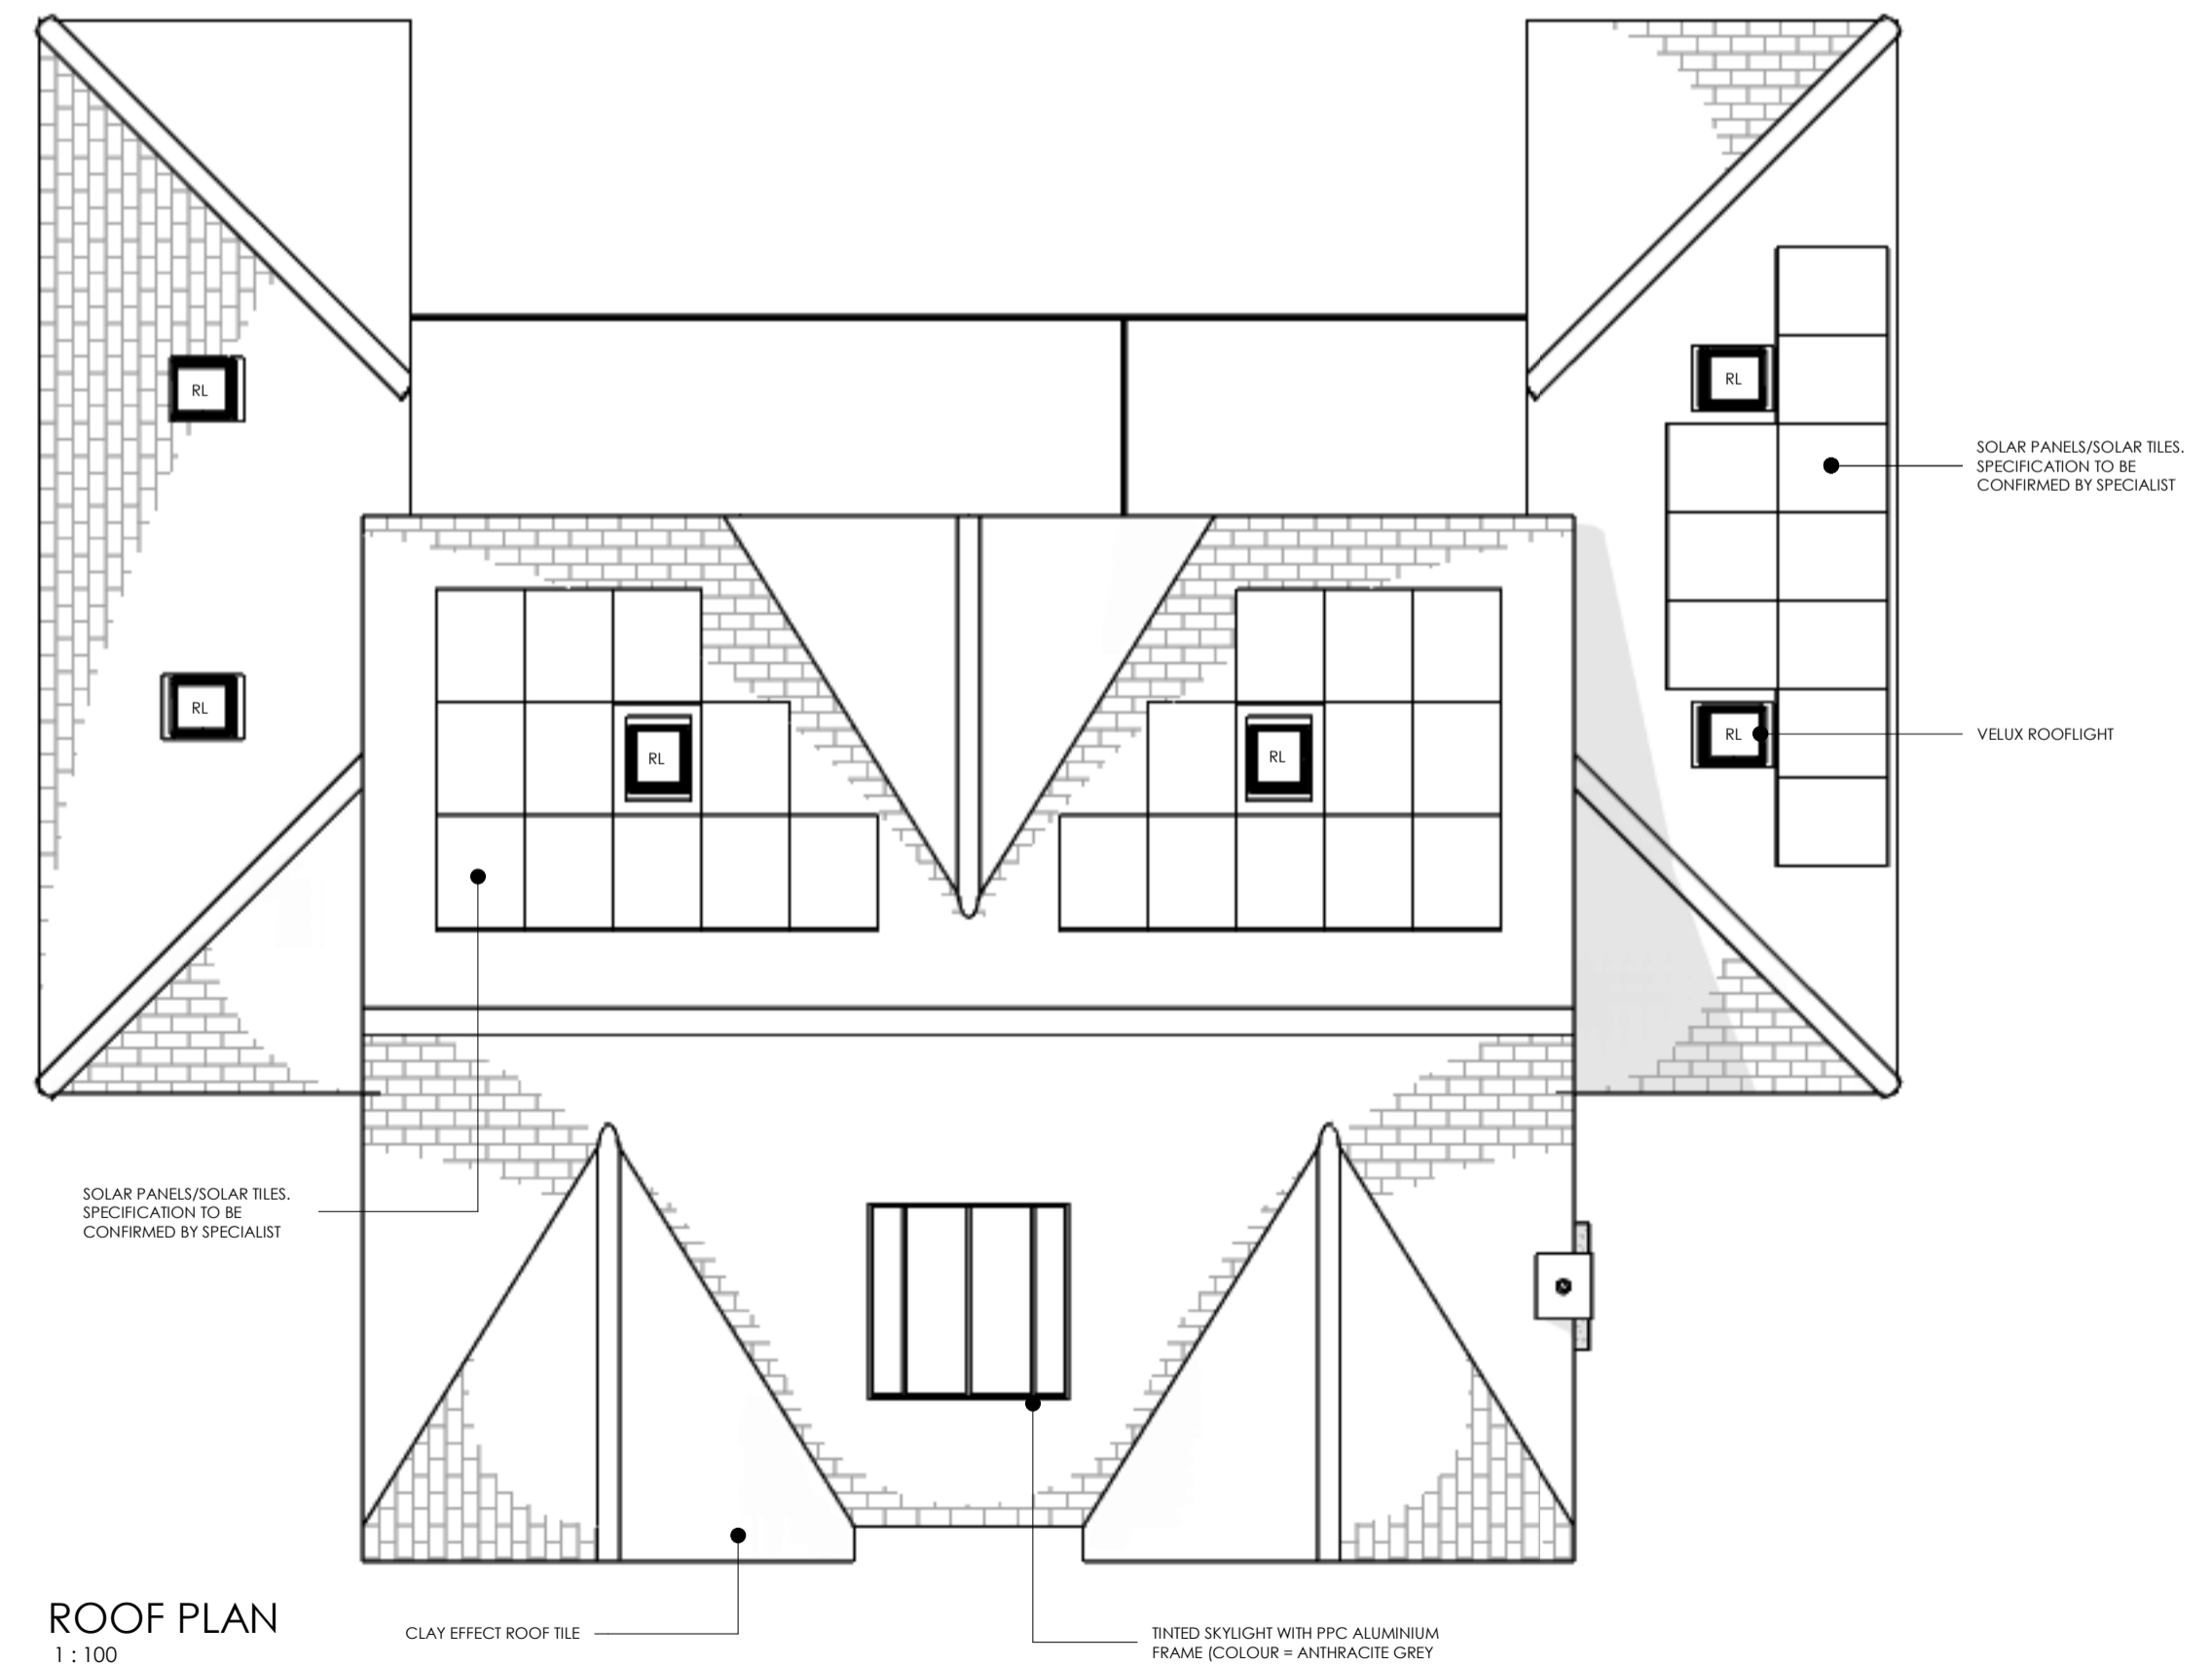

ROOF PLAN
1:100

P2	24.05.23	GARAGE PLANS ADDED	MS	CB	
P1	14.11.22	FIRST ISSUE	MS	CB	
Rev	Date	Description	Drawn	Checked	
Revisions:					
Purpose of Issue: PLANNING					
Project: 3 APPERLEY ROAD REPLACEMENT NEW BUILD					
Drawing Title: PROPOSED PLANS					
Drawing No. 2021100-200					
Project No.	Scale @ A1:	Drawn By:	Checked By:	Status:	Rev:
2021105	1:100	MS	CB	S0	P2

envision
DESIGN GROUP

16 Riverside Studios, Amethyst Road
Newcastle Upon Tyne
NE4 7YL

T: 0330 056 2236
www.envisiondesigngroup.co.uk

