




SOUTH ELEVATION AS PROPOSED (1:50 @ A1)




NORTH ELEVATION AS PROPOSED (1:50 @ A1)




EAST ELEVATION AS PROPOSED (1:50 @ A1)

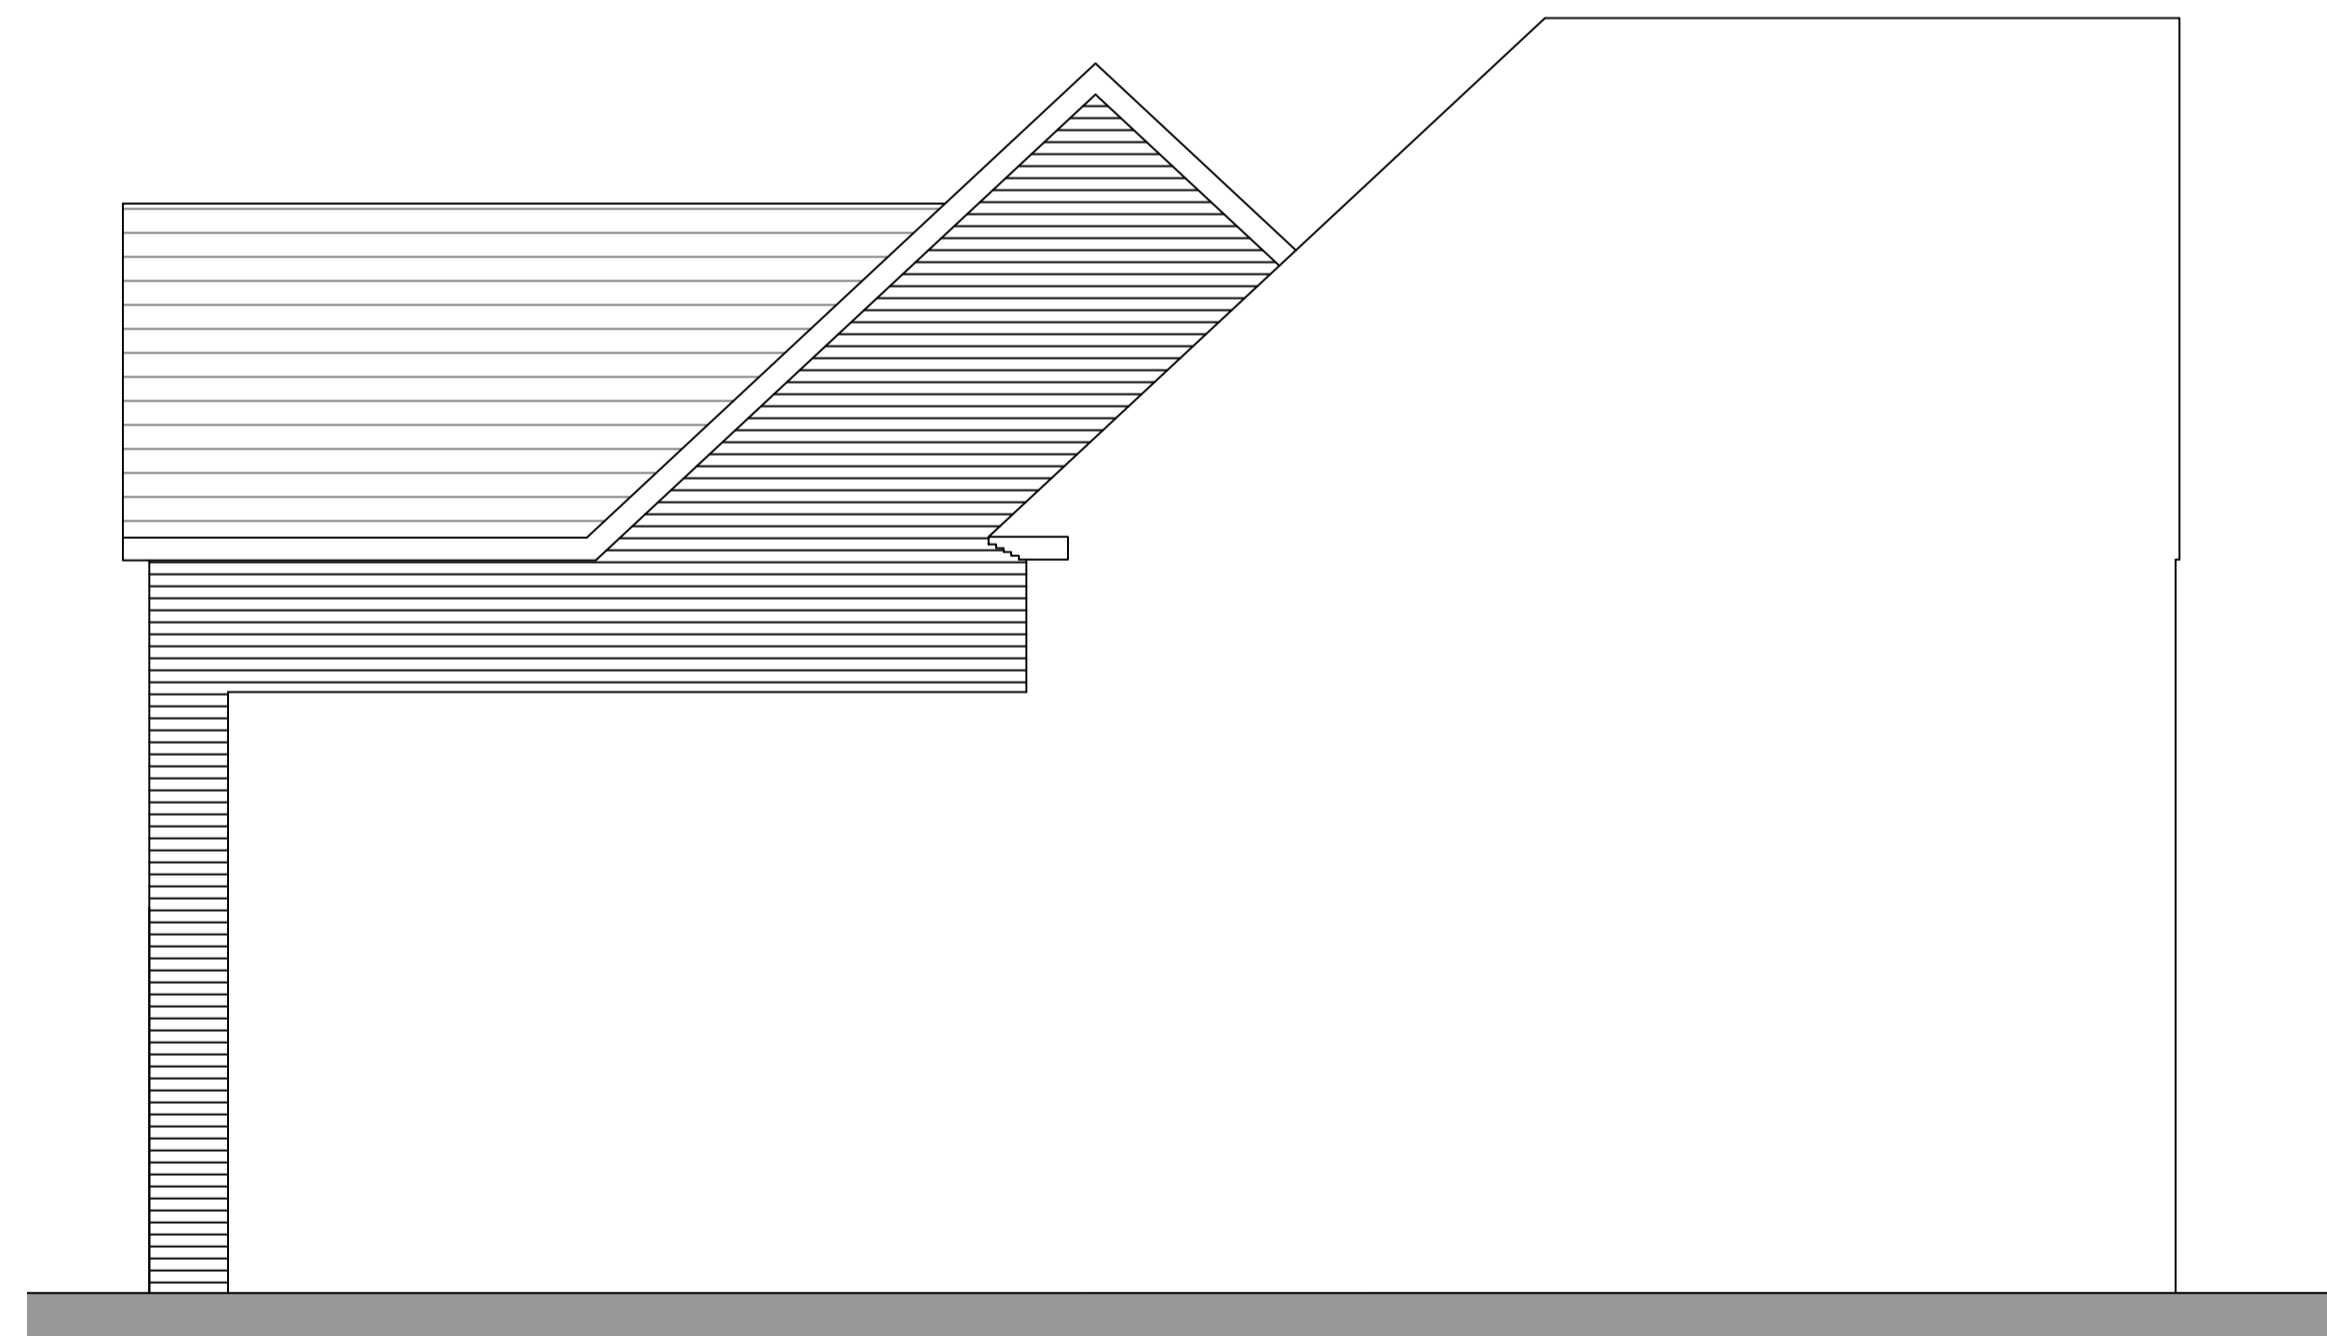

WEST ELEVATION AS PROPOSED (1:50 @ A1)

 

REV	DATE	BY	AMENDMENTS
 Ascent Design + Architecture m. 07402664505 e. info@ascentdesign.uk			
DATE:	SCALE:	DRAWN BY:	
APR 2023	AS INDICATED	OPR	
DWG TITLE:			
ELEVATIONS AS PROPOSED			
PROJECT:			
5 DOUGLAS GARDENS, HAYDON BRIDGE			
DWG No.	A250		Rev.
			-