

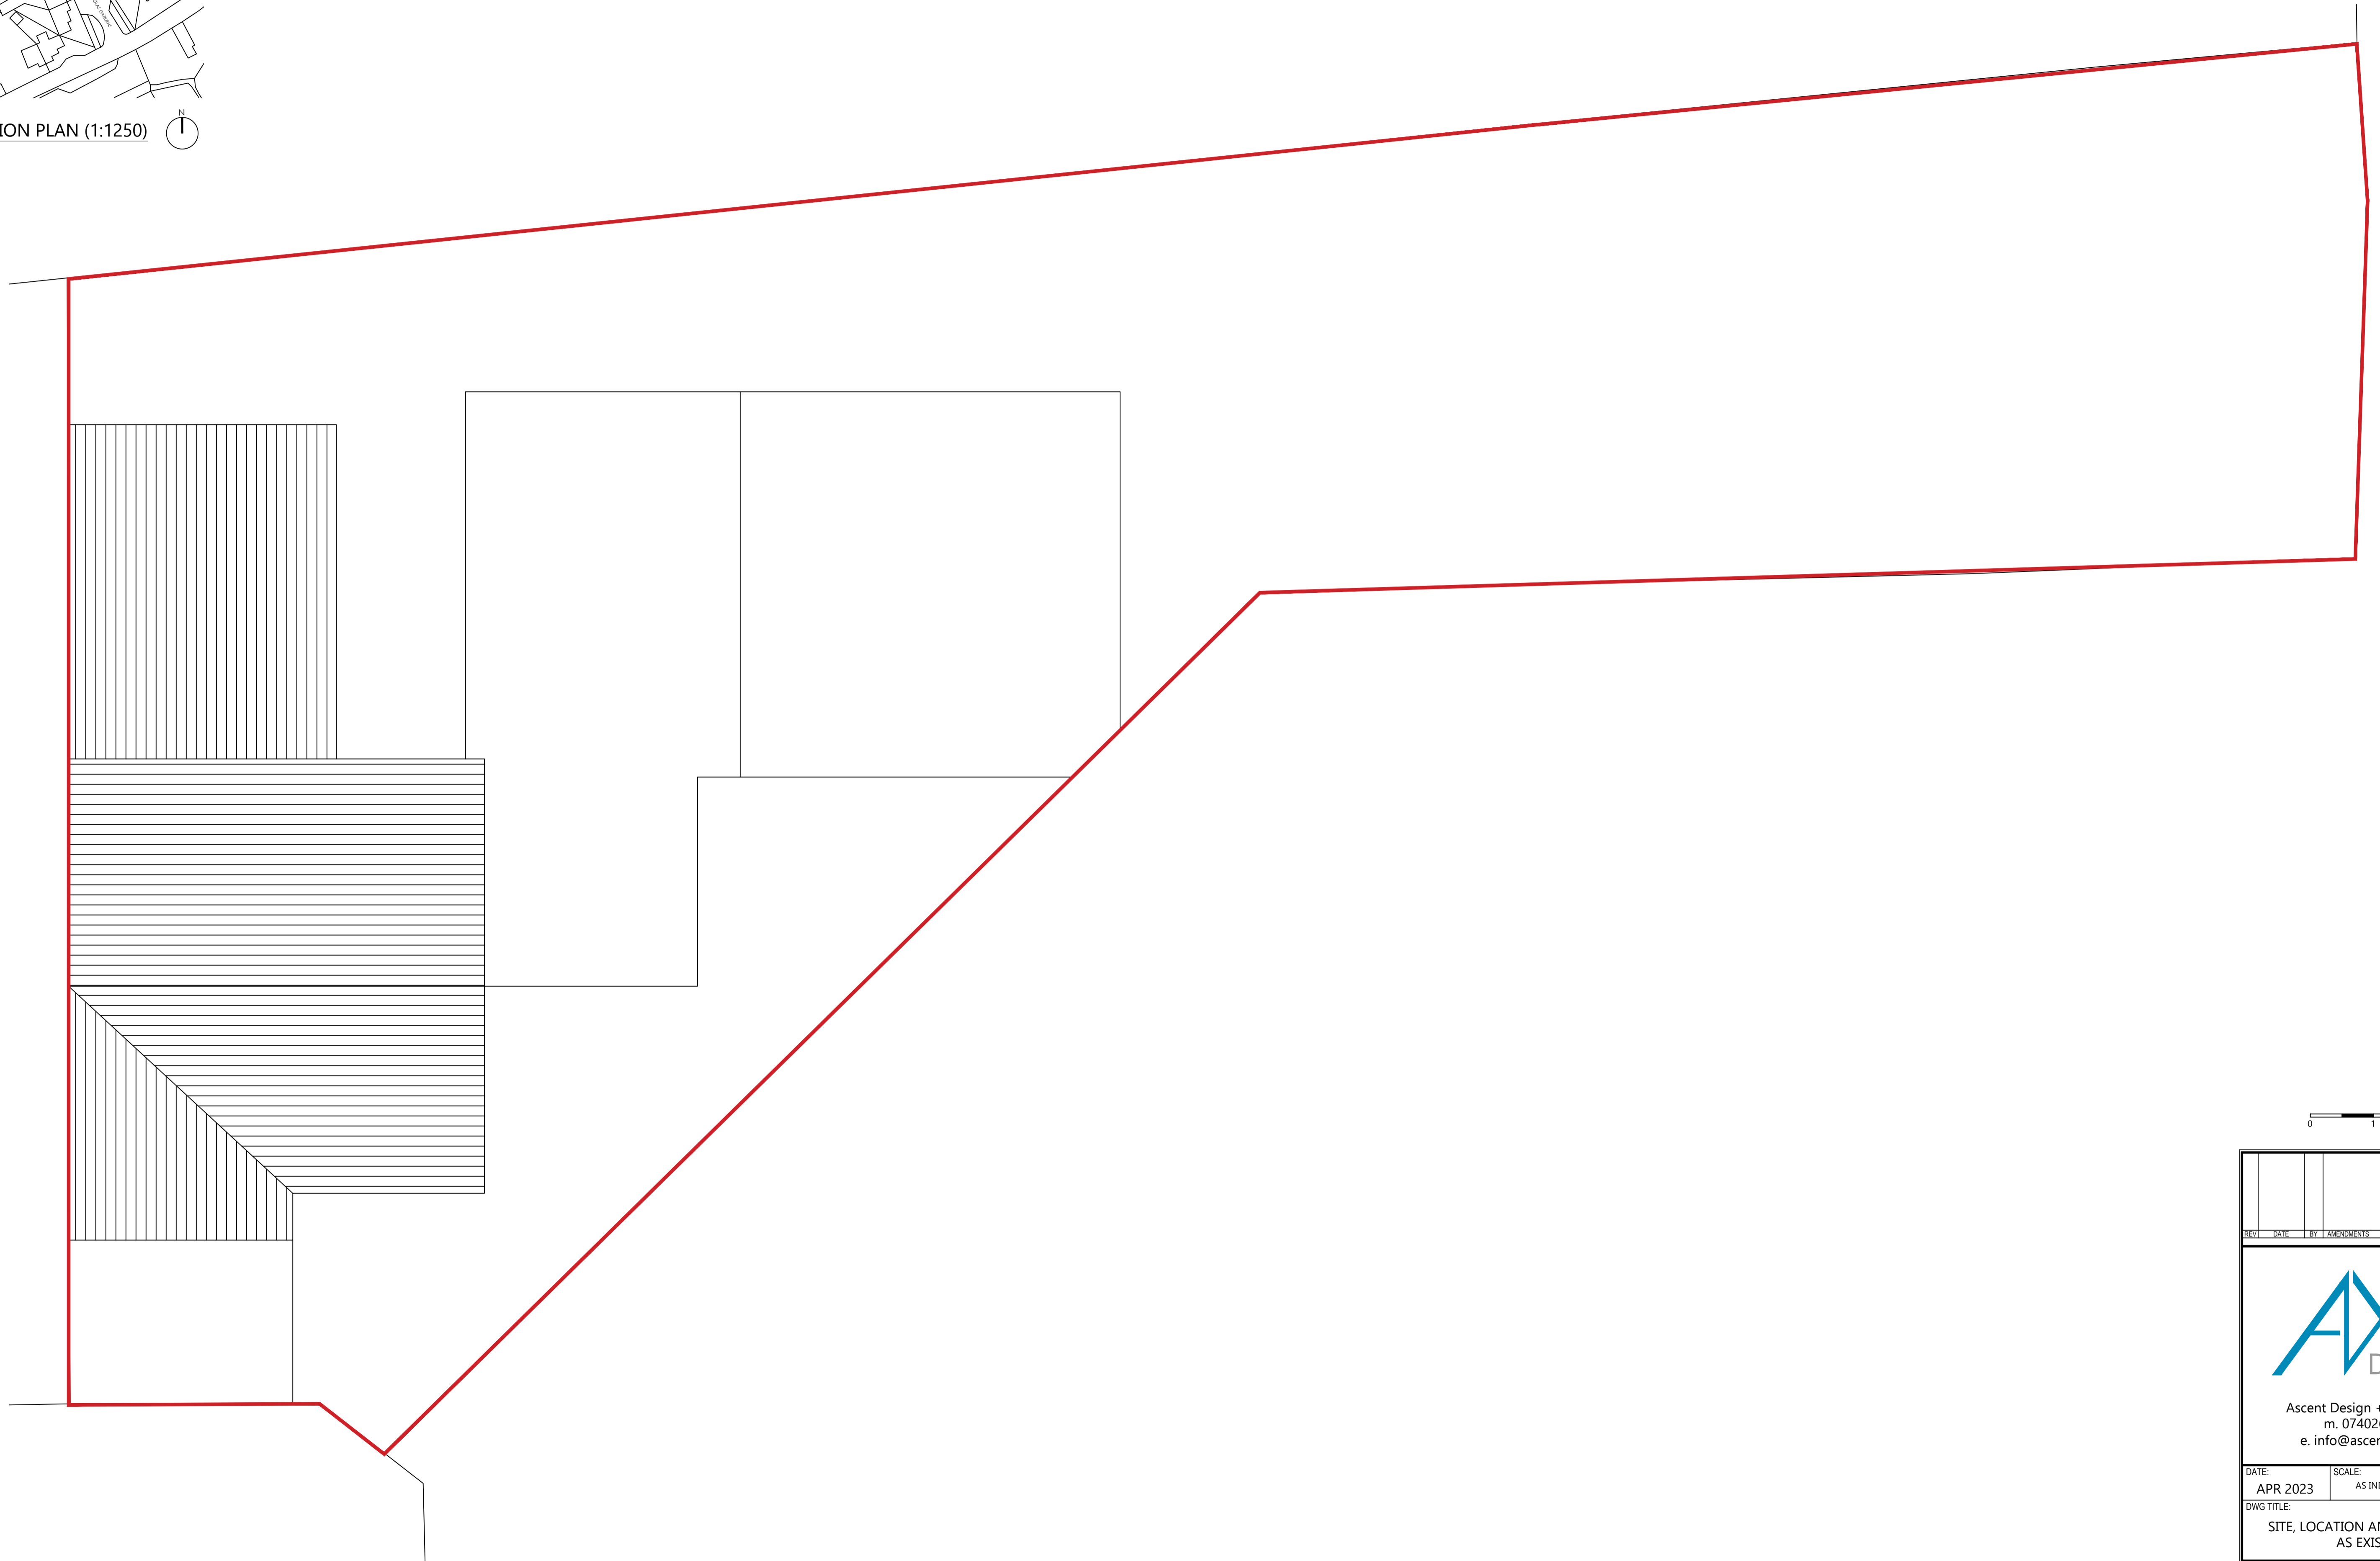



LOCATION PLAN (1:1250)

 

SITE AND ROOF PLAN AS EXISTING (1:50 @ A1)

 

REV			DATE			BY			AMENDMENTS		
 <p>Ascent Design + Architecture m. 07402664505 e. info@ascentdesign.uk</p>											
DATE:			SCALE:			DRAWN BY:					
APR 2023			AS INDICATED			OPR					
DWG TITLE:											
SITE, LOCATION AND ROOF PLANS AS EXISTING											
PROJECT:											
5 DOUGLAS GARDENS, HAYDON BRIDGE											
DWG No.						Rev.					
A000						-					