

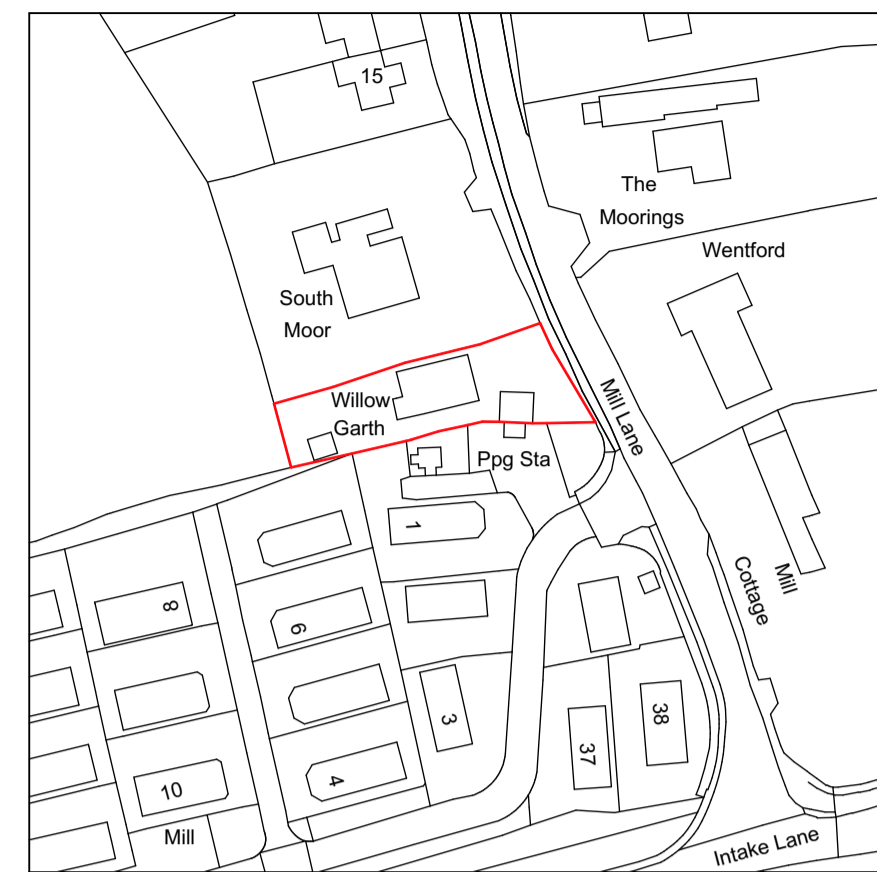




Proposed Site Block Plan 1:500

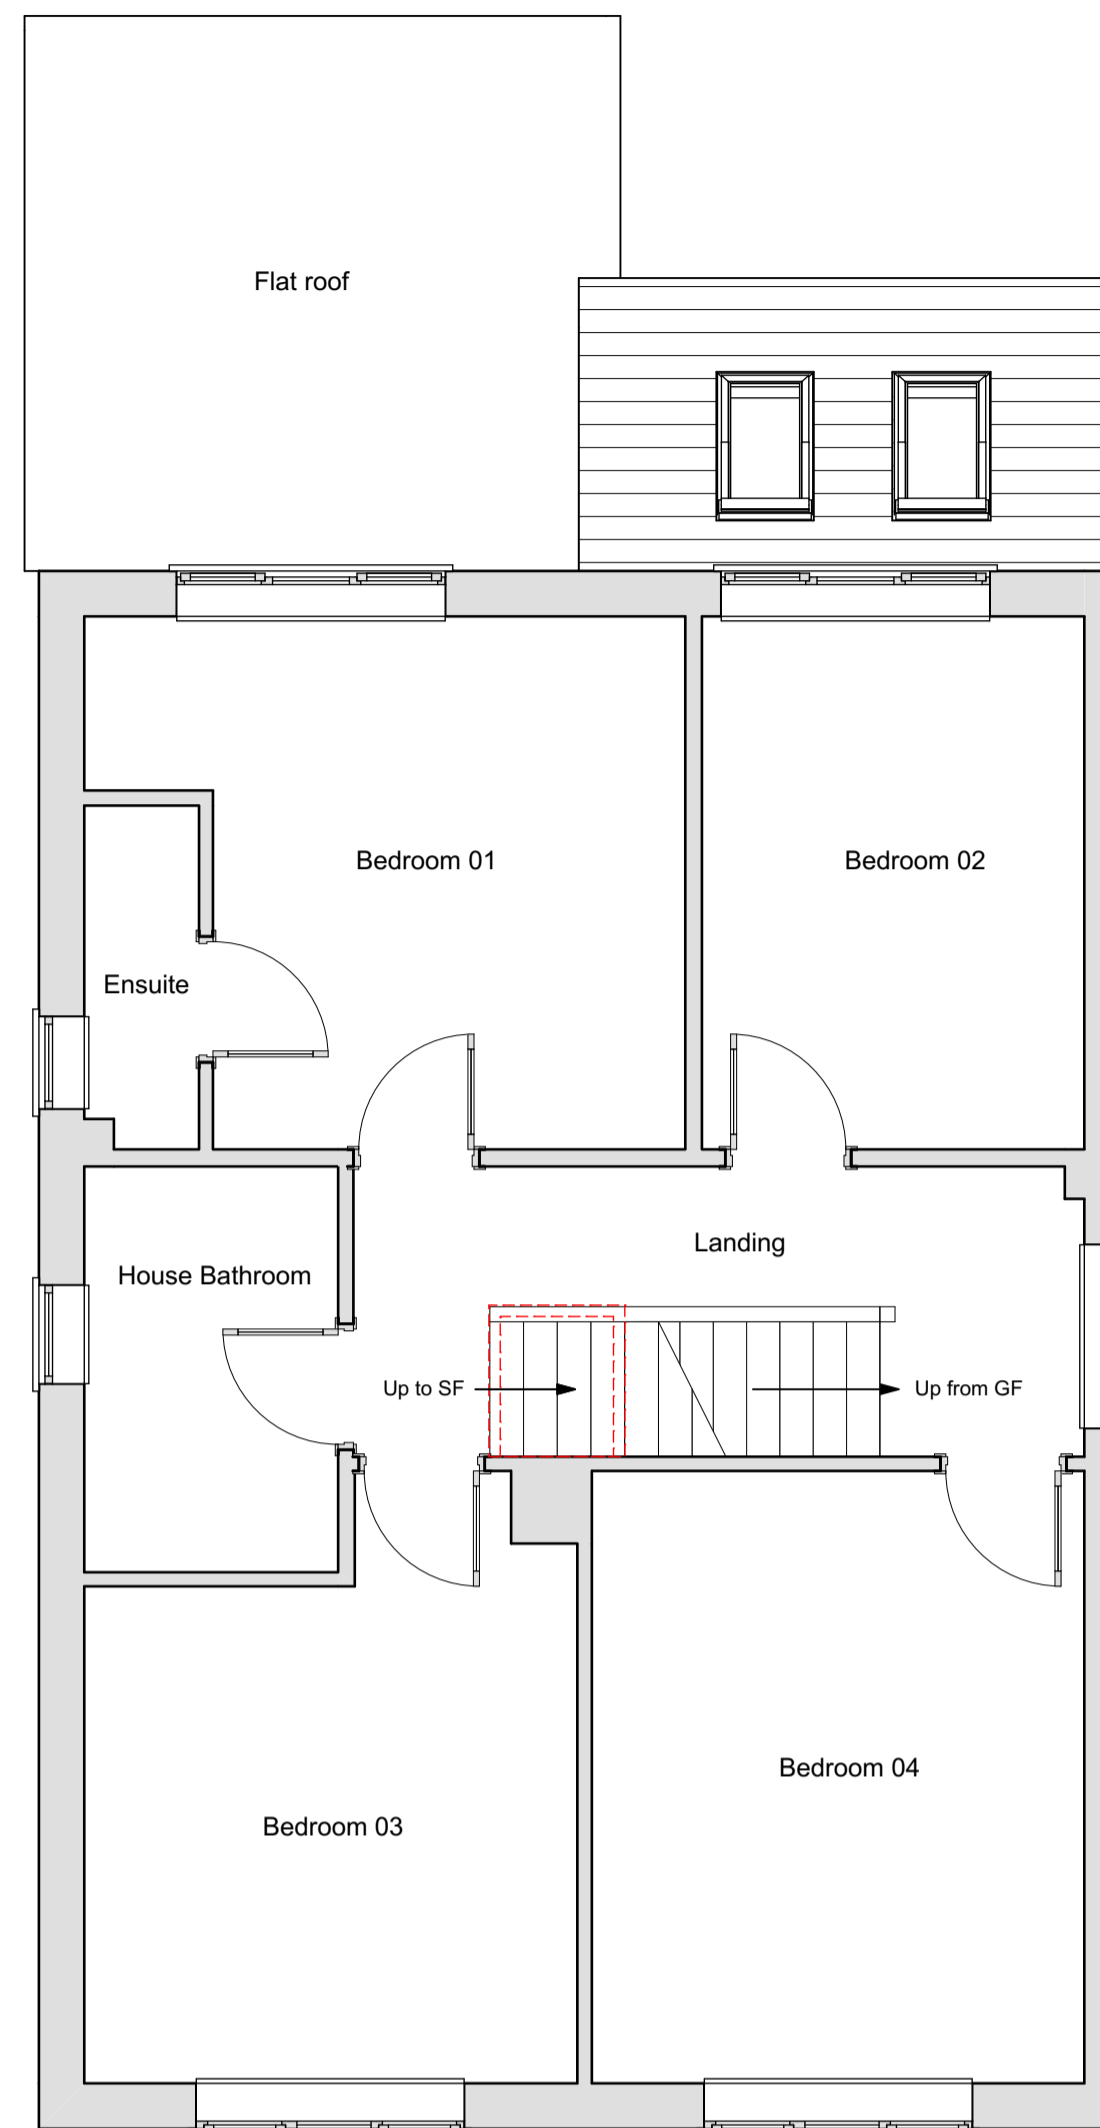



Proposed Site Location Plan 1:1250

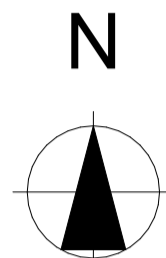



Proposed First Floor Plan 1:50

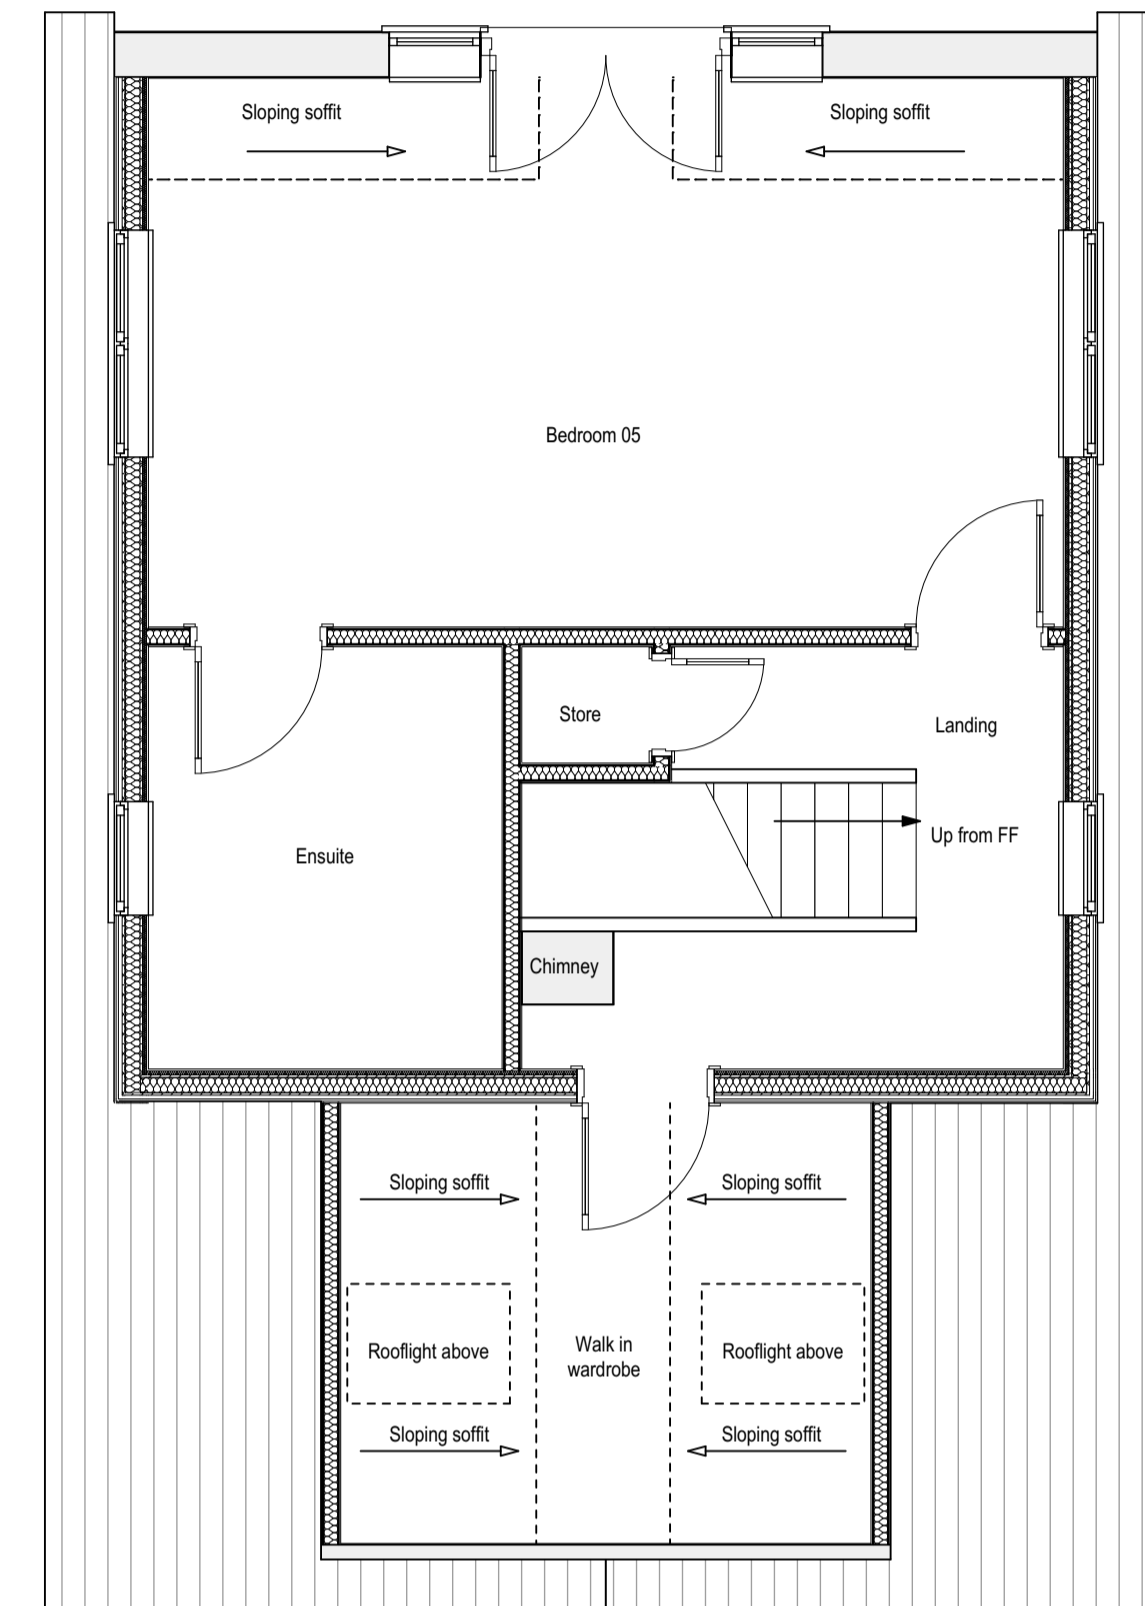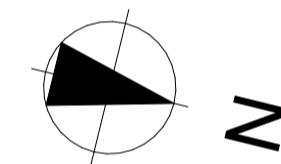


Proposed Second Floor Plan 1:50

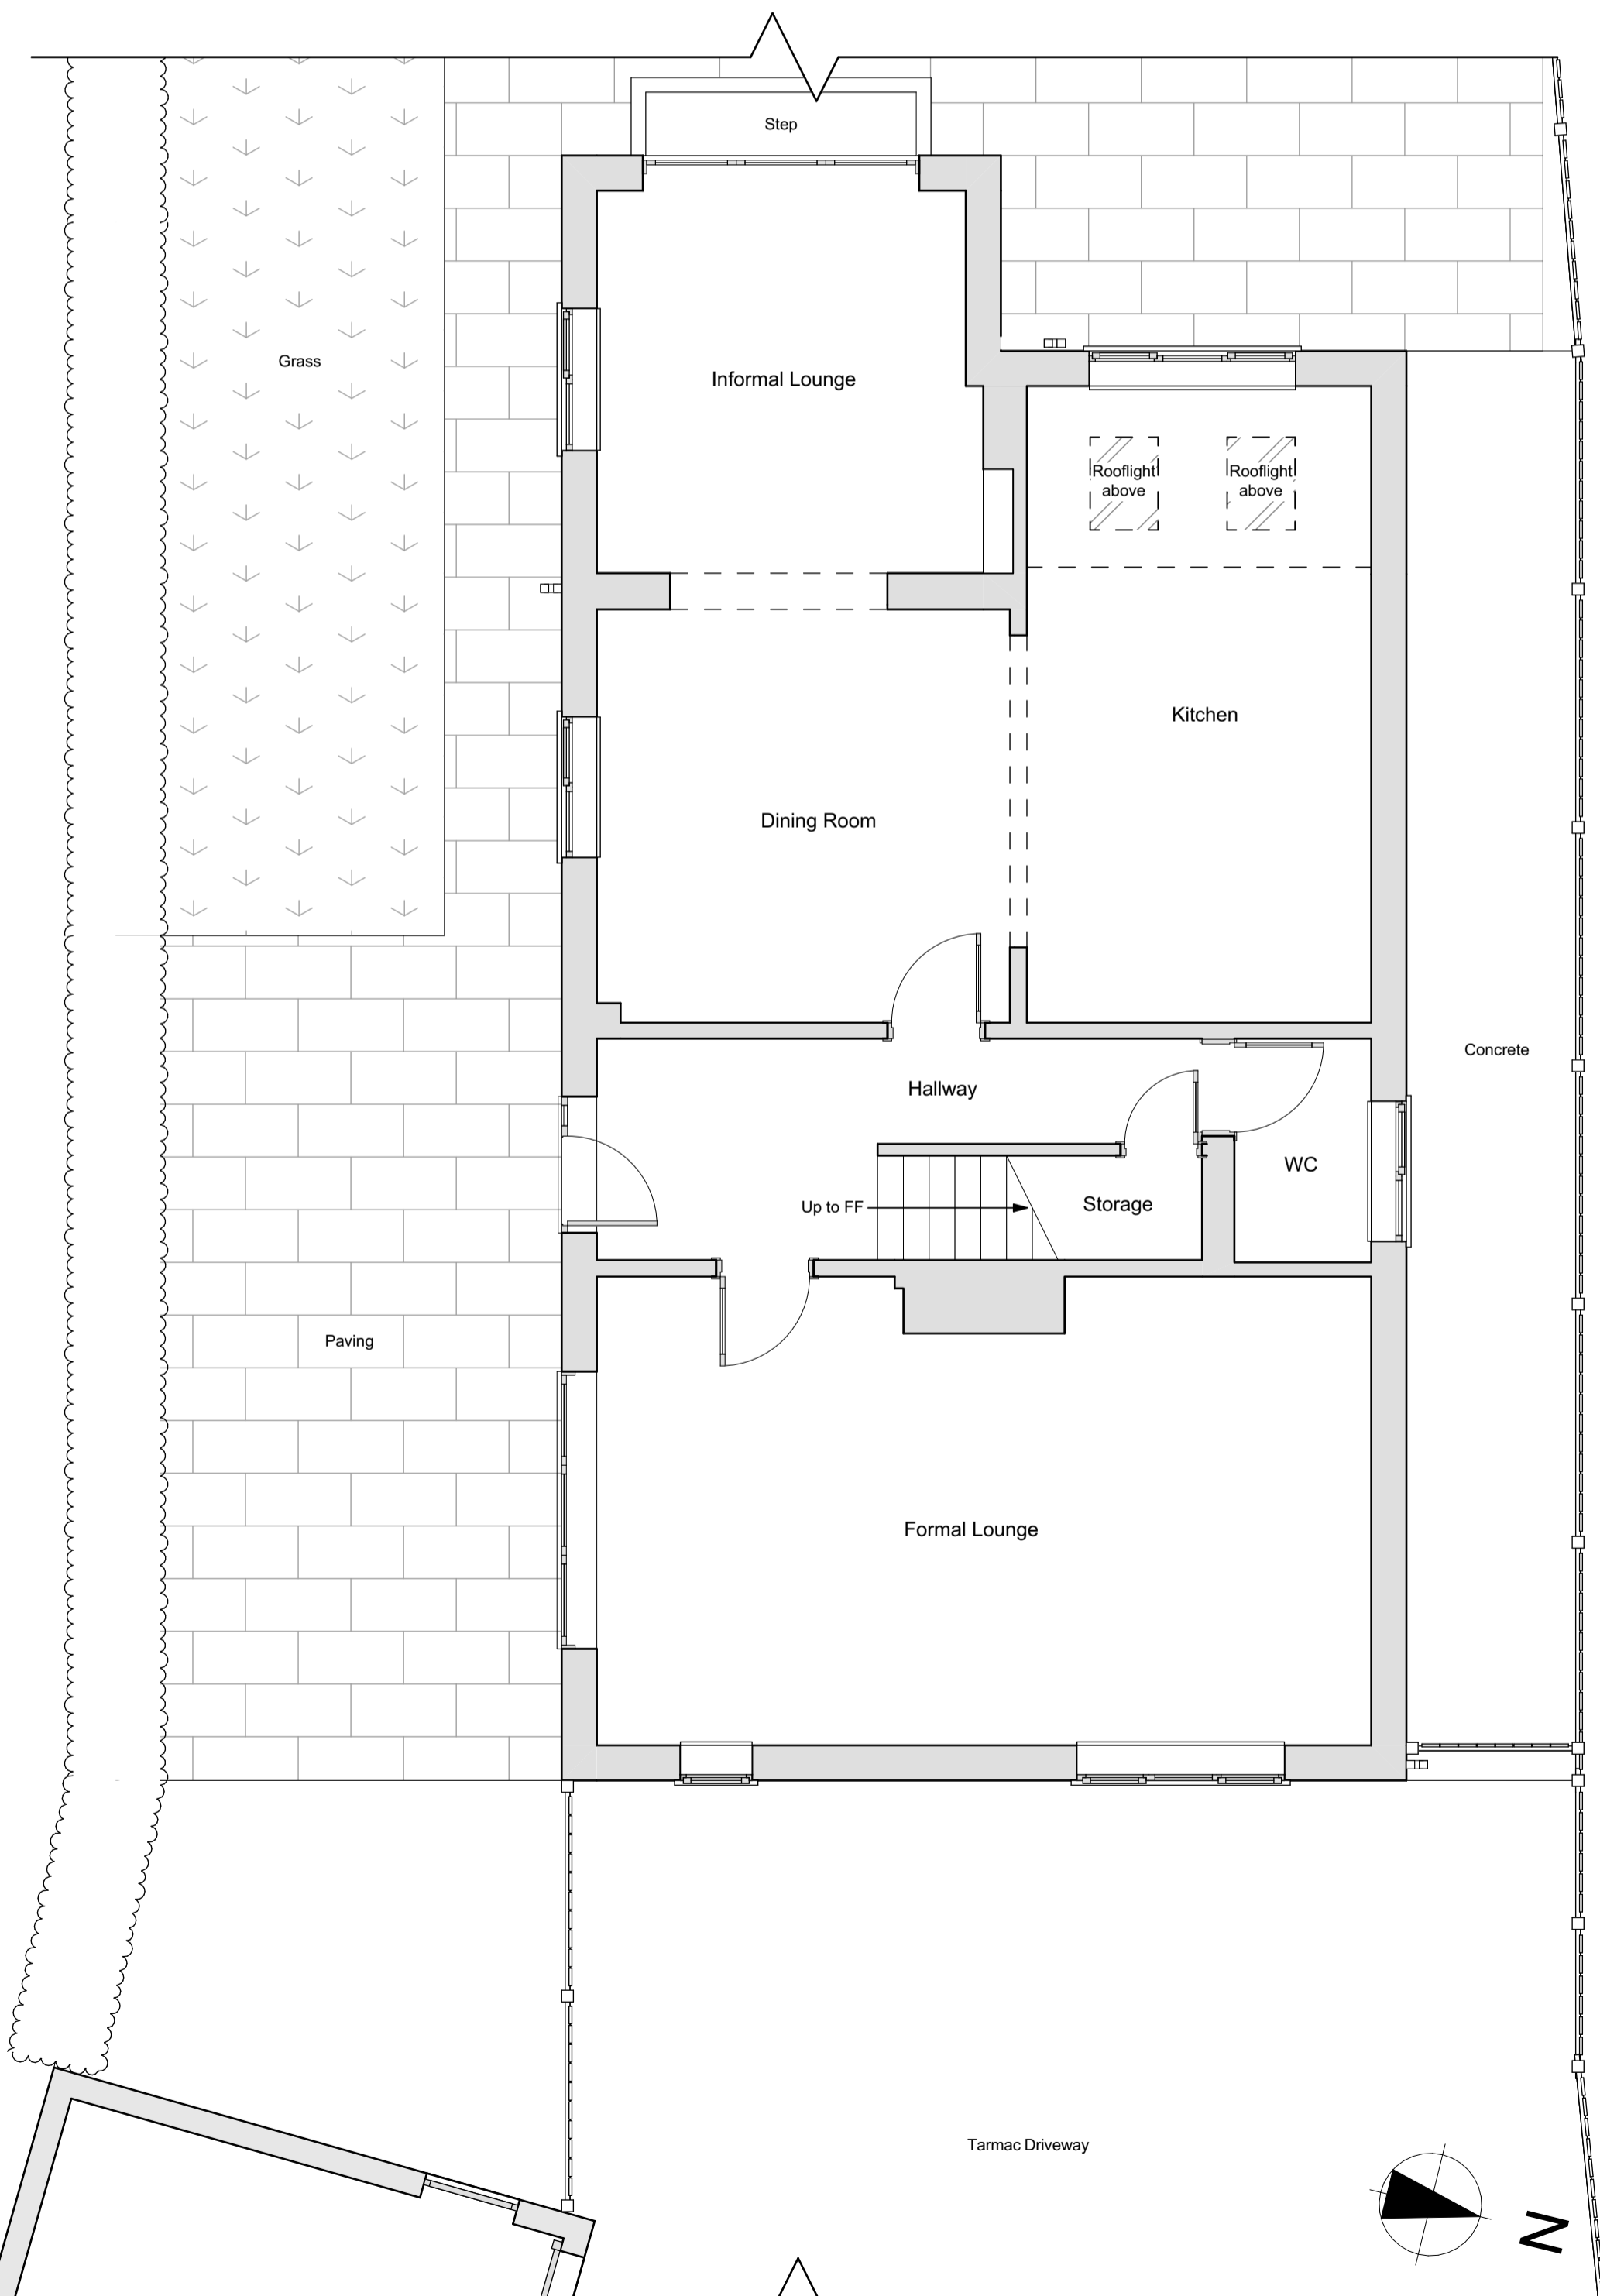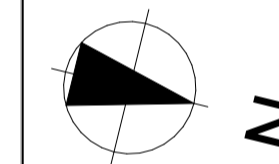

Proposed Ground Floor Plan 1:50

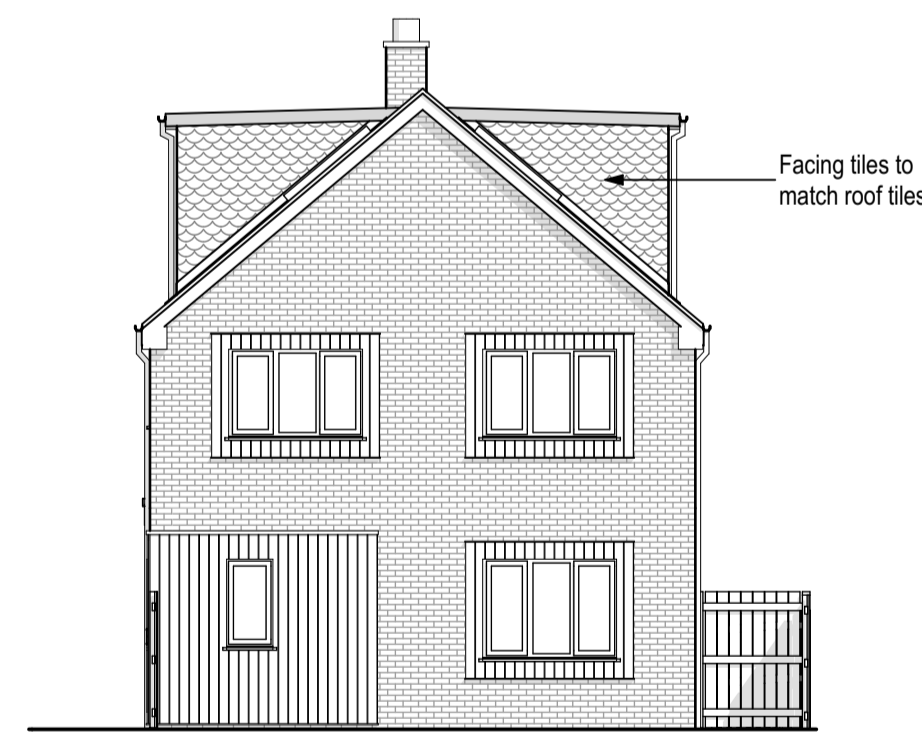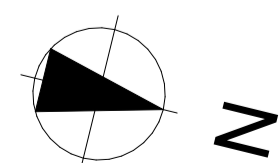


Proposed Front Elevation 1:100

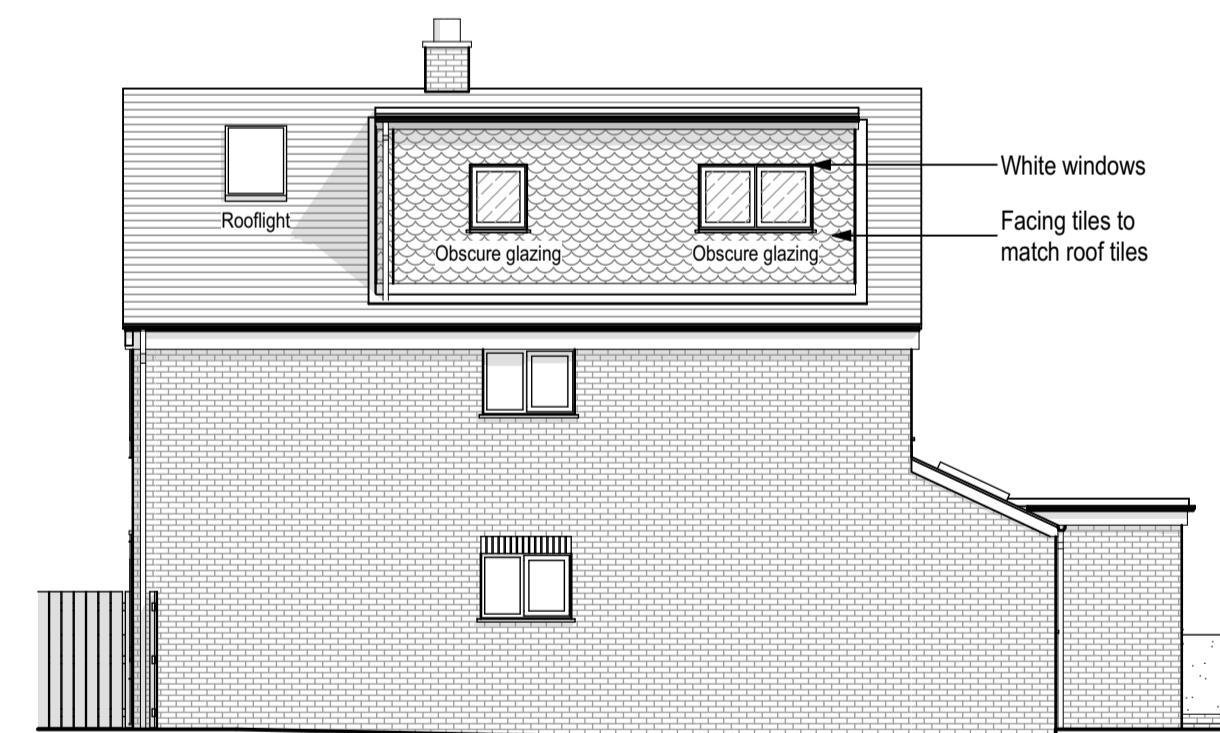

Proposed Side 01 Elevation 1:100



Proposed Rear Elevation 1:50

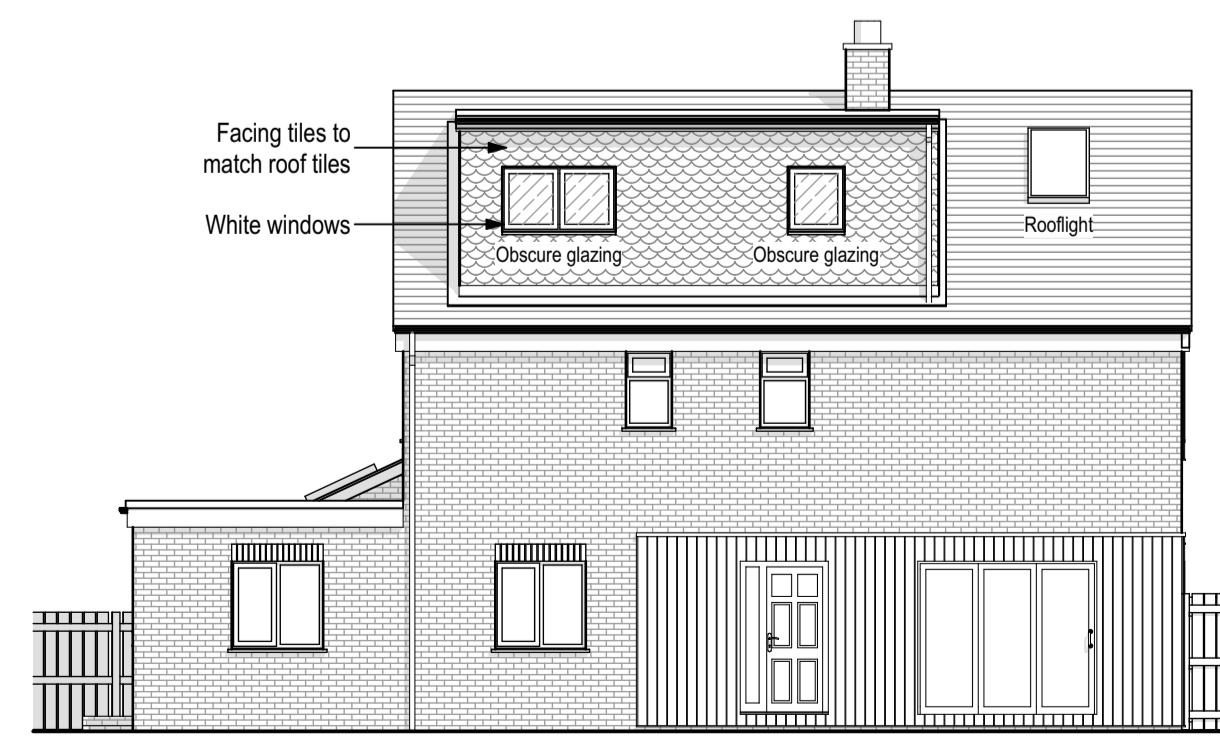

Proposed Side 02 Elevation 1:100

Address:	Willow Garth, Mill Lane, Acaster Malbis, York, YO23 2UJ
Applicant:	Mr Hodgson
Drawing Title:	Proposed Arrangements A1
Scale:	1:50, 1:500, 1:1250, 1:100
Date:	08.04.2023
Drawing:	DWG02
Revision:	Nil