



PROPOSED FRONT ELEVATION'S

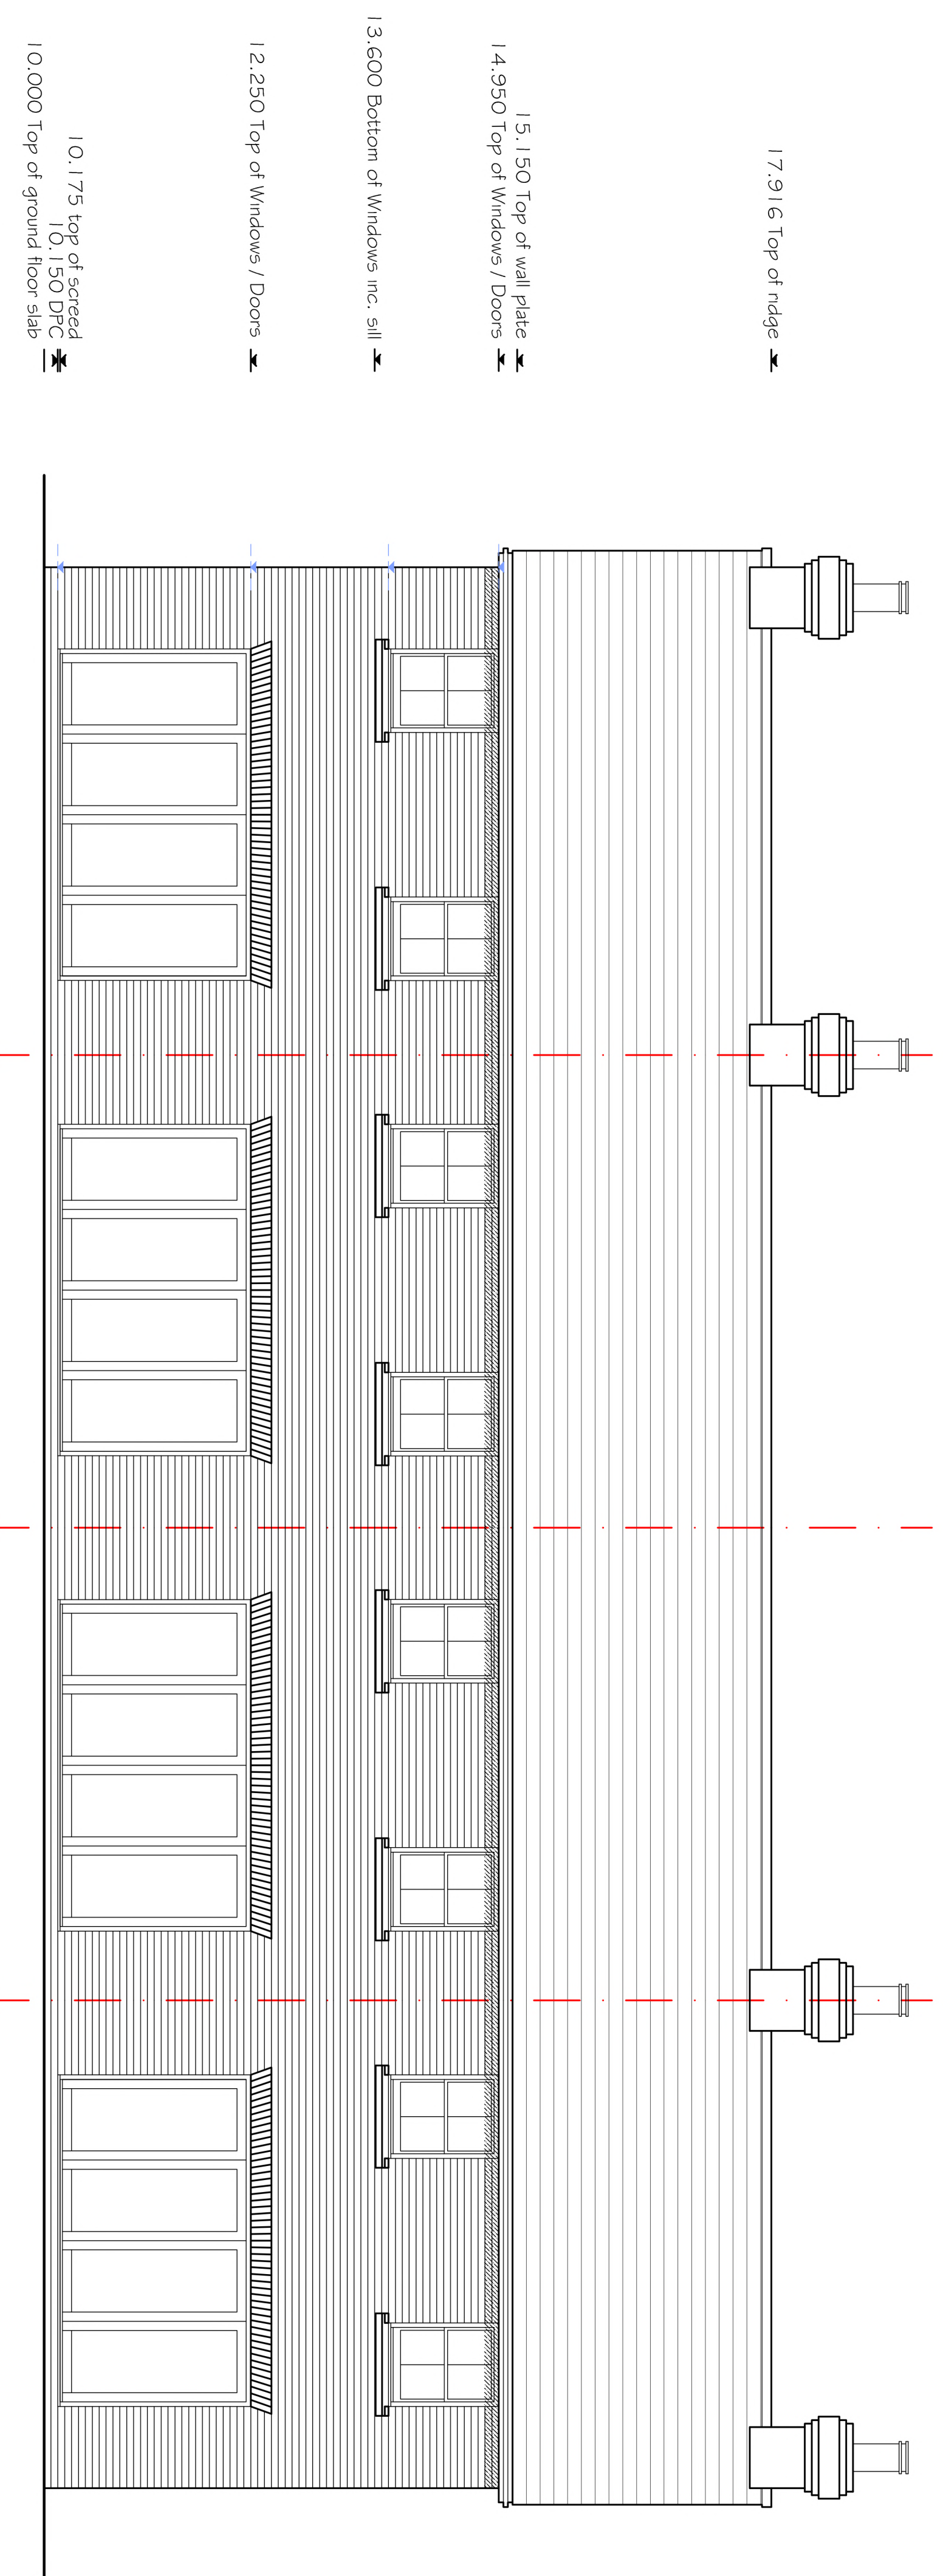

PROPOSED REAR ELEVATION'S

PROPOSED SIDE ELEVATION'S

 

REV A:
- Extra chimney removed

Client	LAUREEN NICOLE HOMES LTD.
Project	121 Garland Road, Parkeston, Harwich
Drawing Title	Proposed elevations
<p>e + m design partnership Architects and Planning Consultants 2028 The Square, West Street Rochford, Essex, SS4 7AJ</p>	
Scale	1:50 @ A1
Date	Sept 2020
Dwg No	2810/06
Rev	A