




PROPOSED FRONT ELEVATION'S

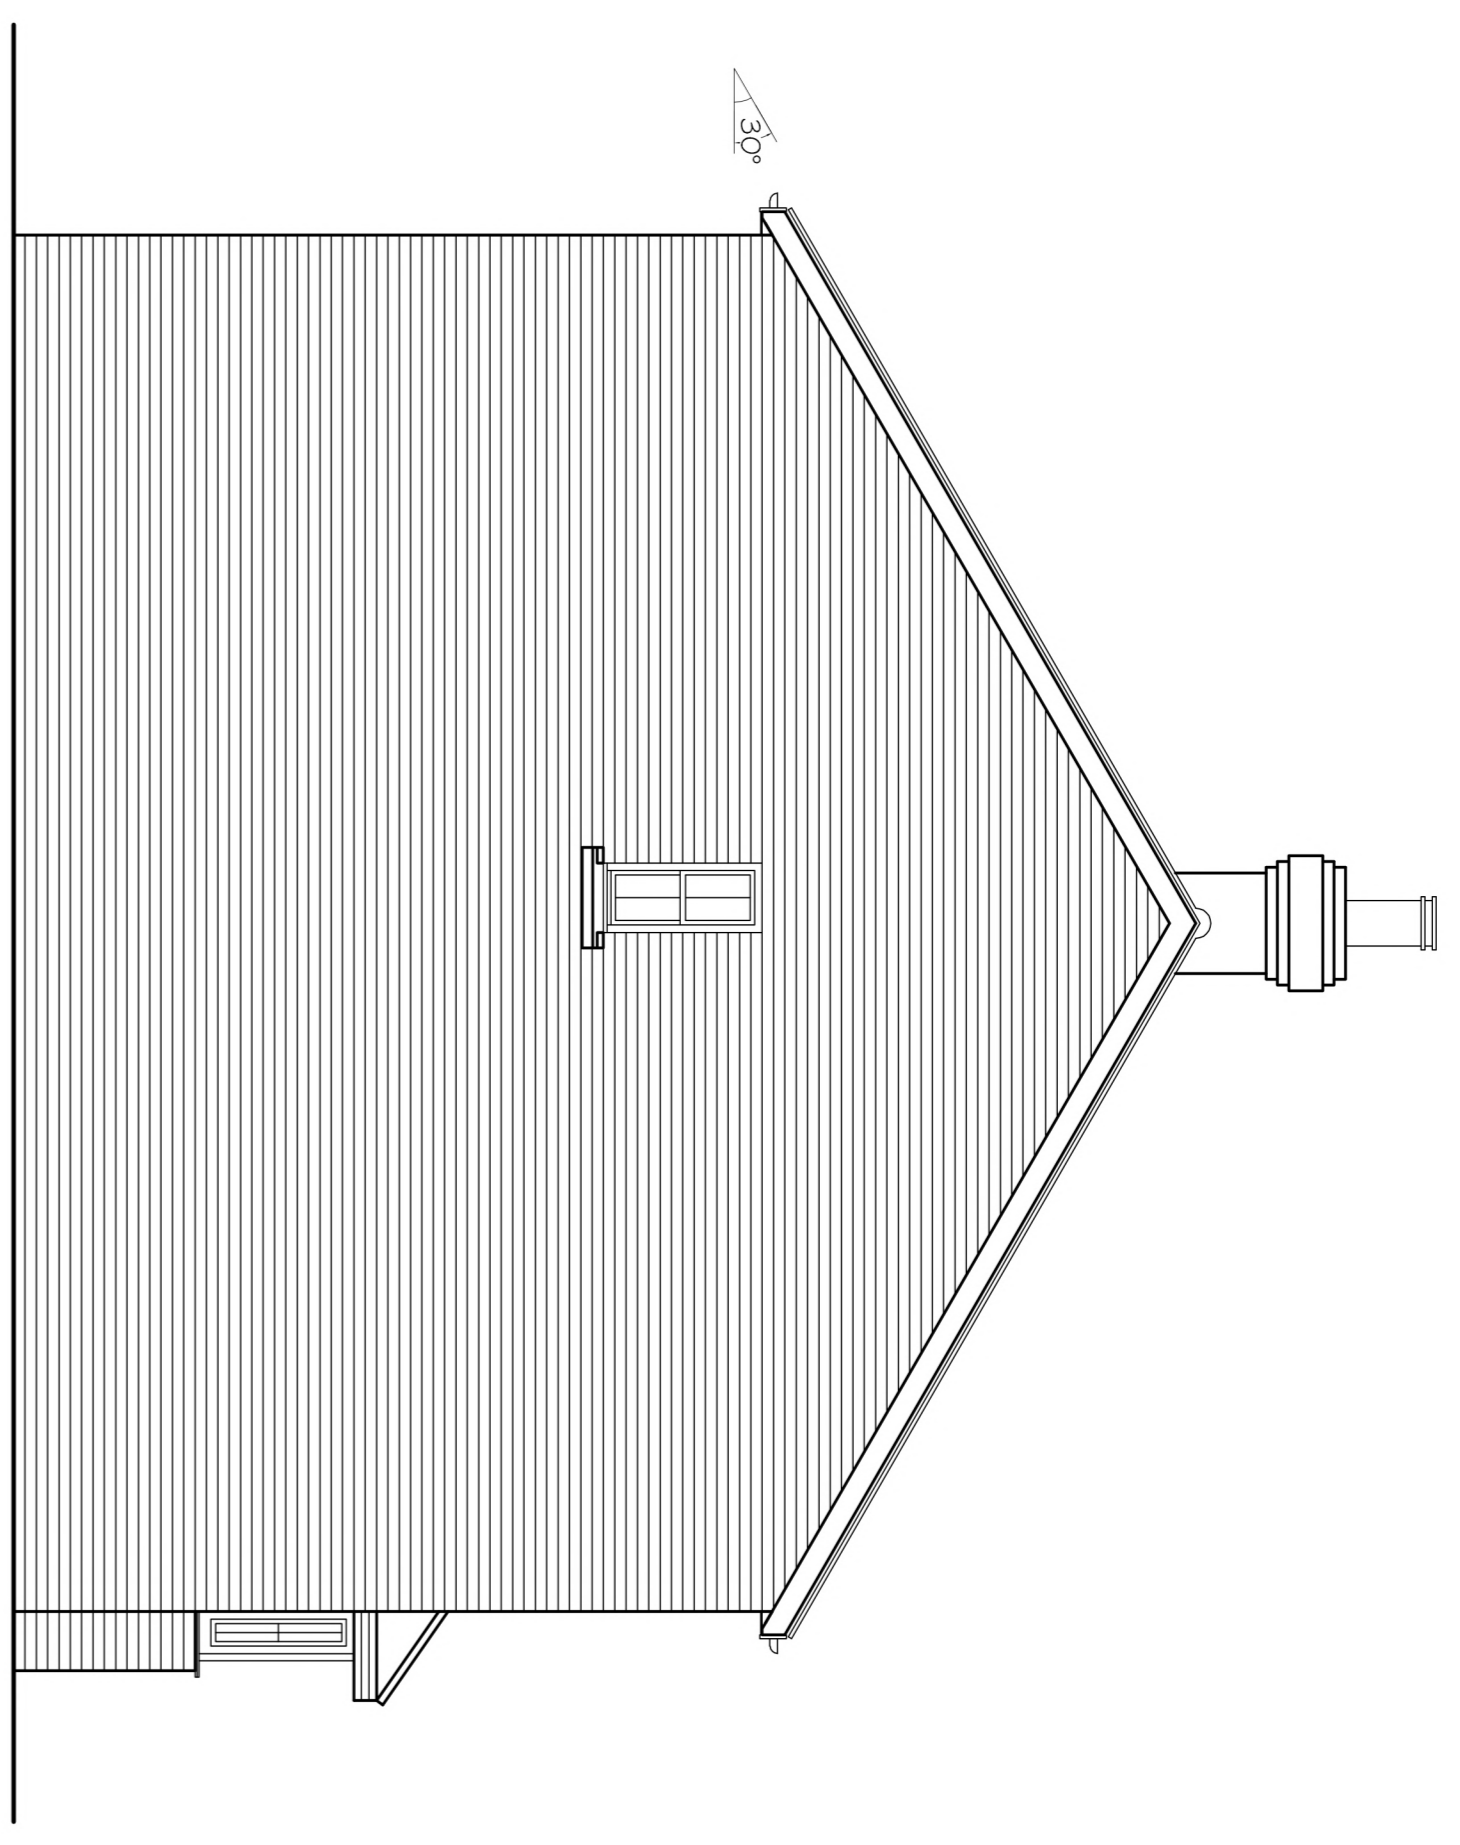


PROPOSED SIDE ELEVATION'S

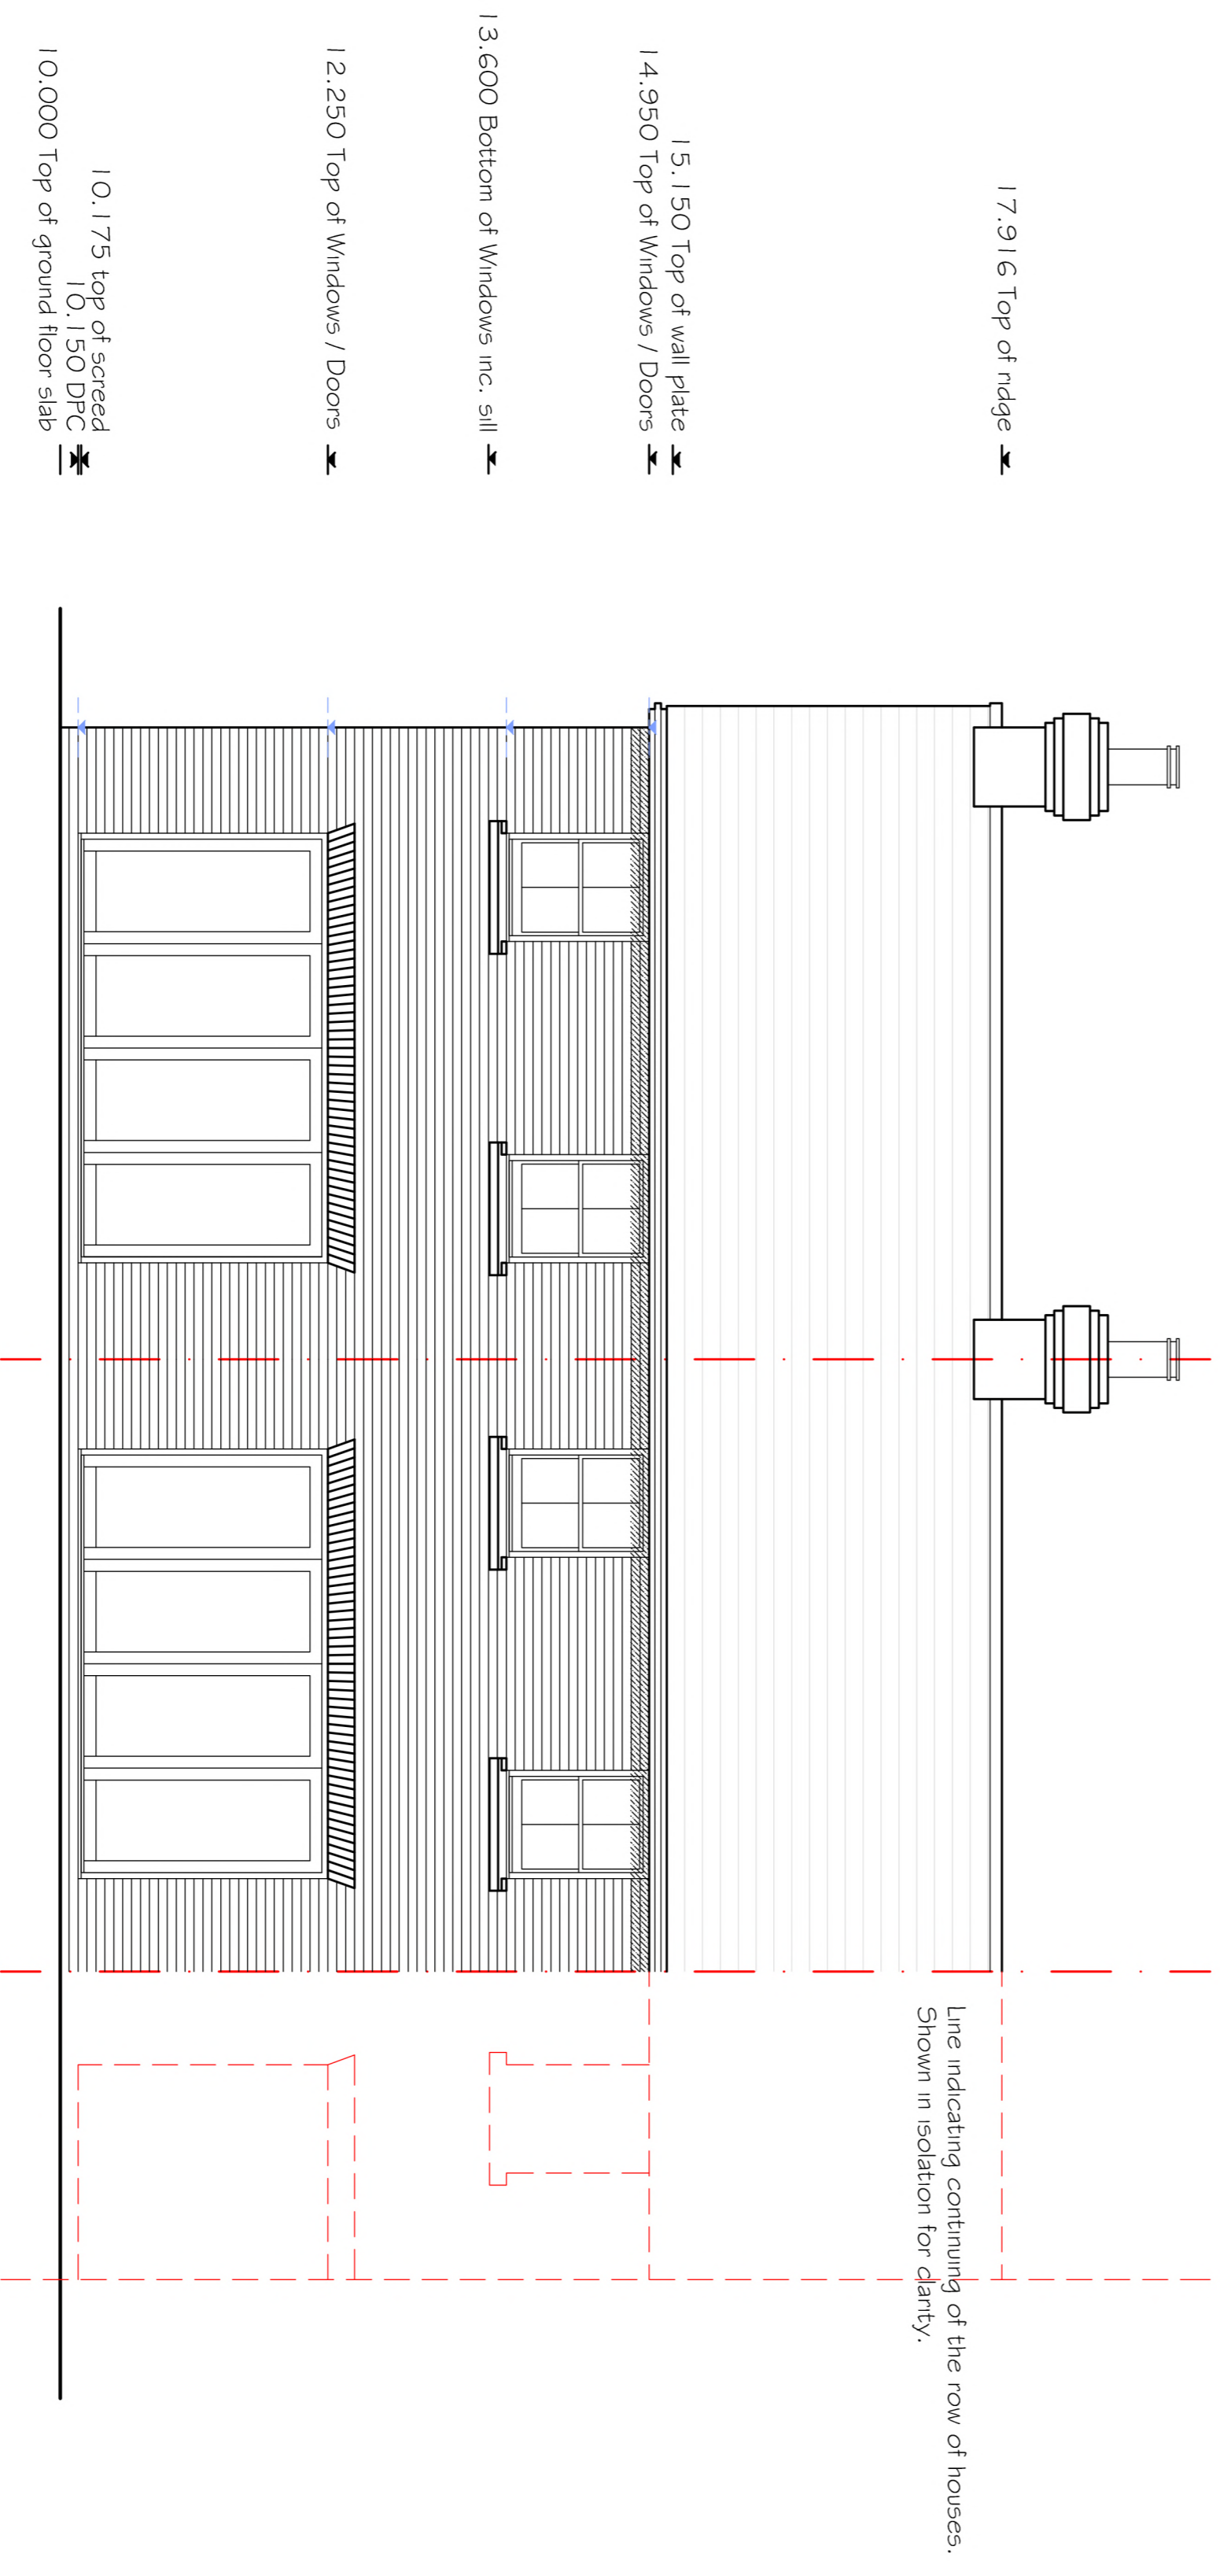

PROPOSED REAR ELEVATION'S

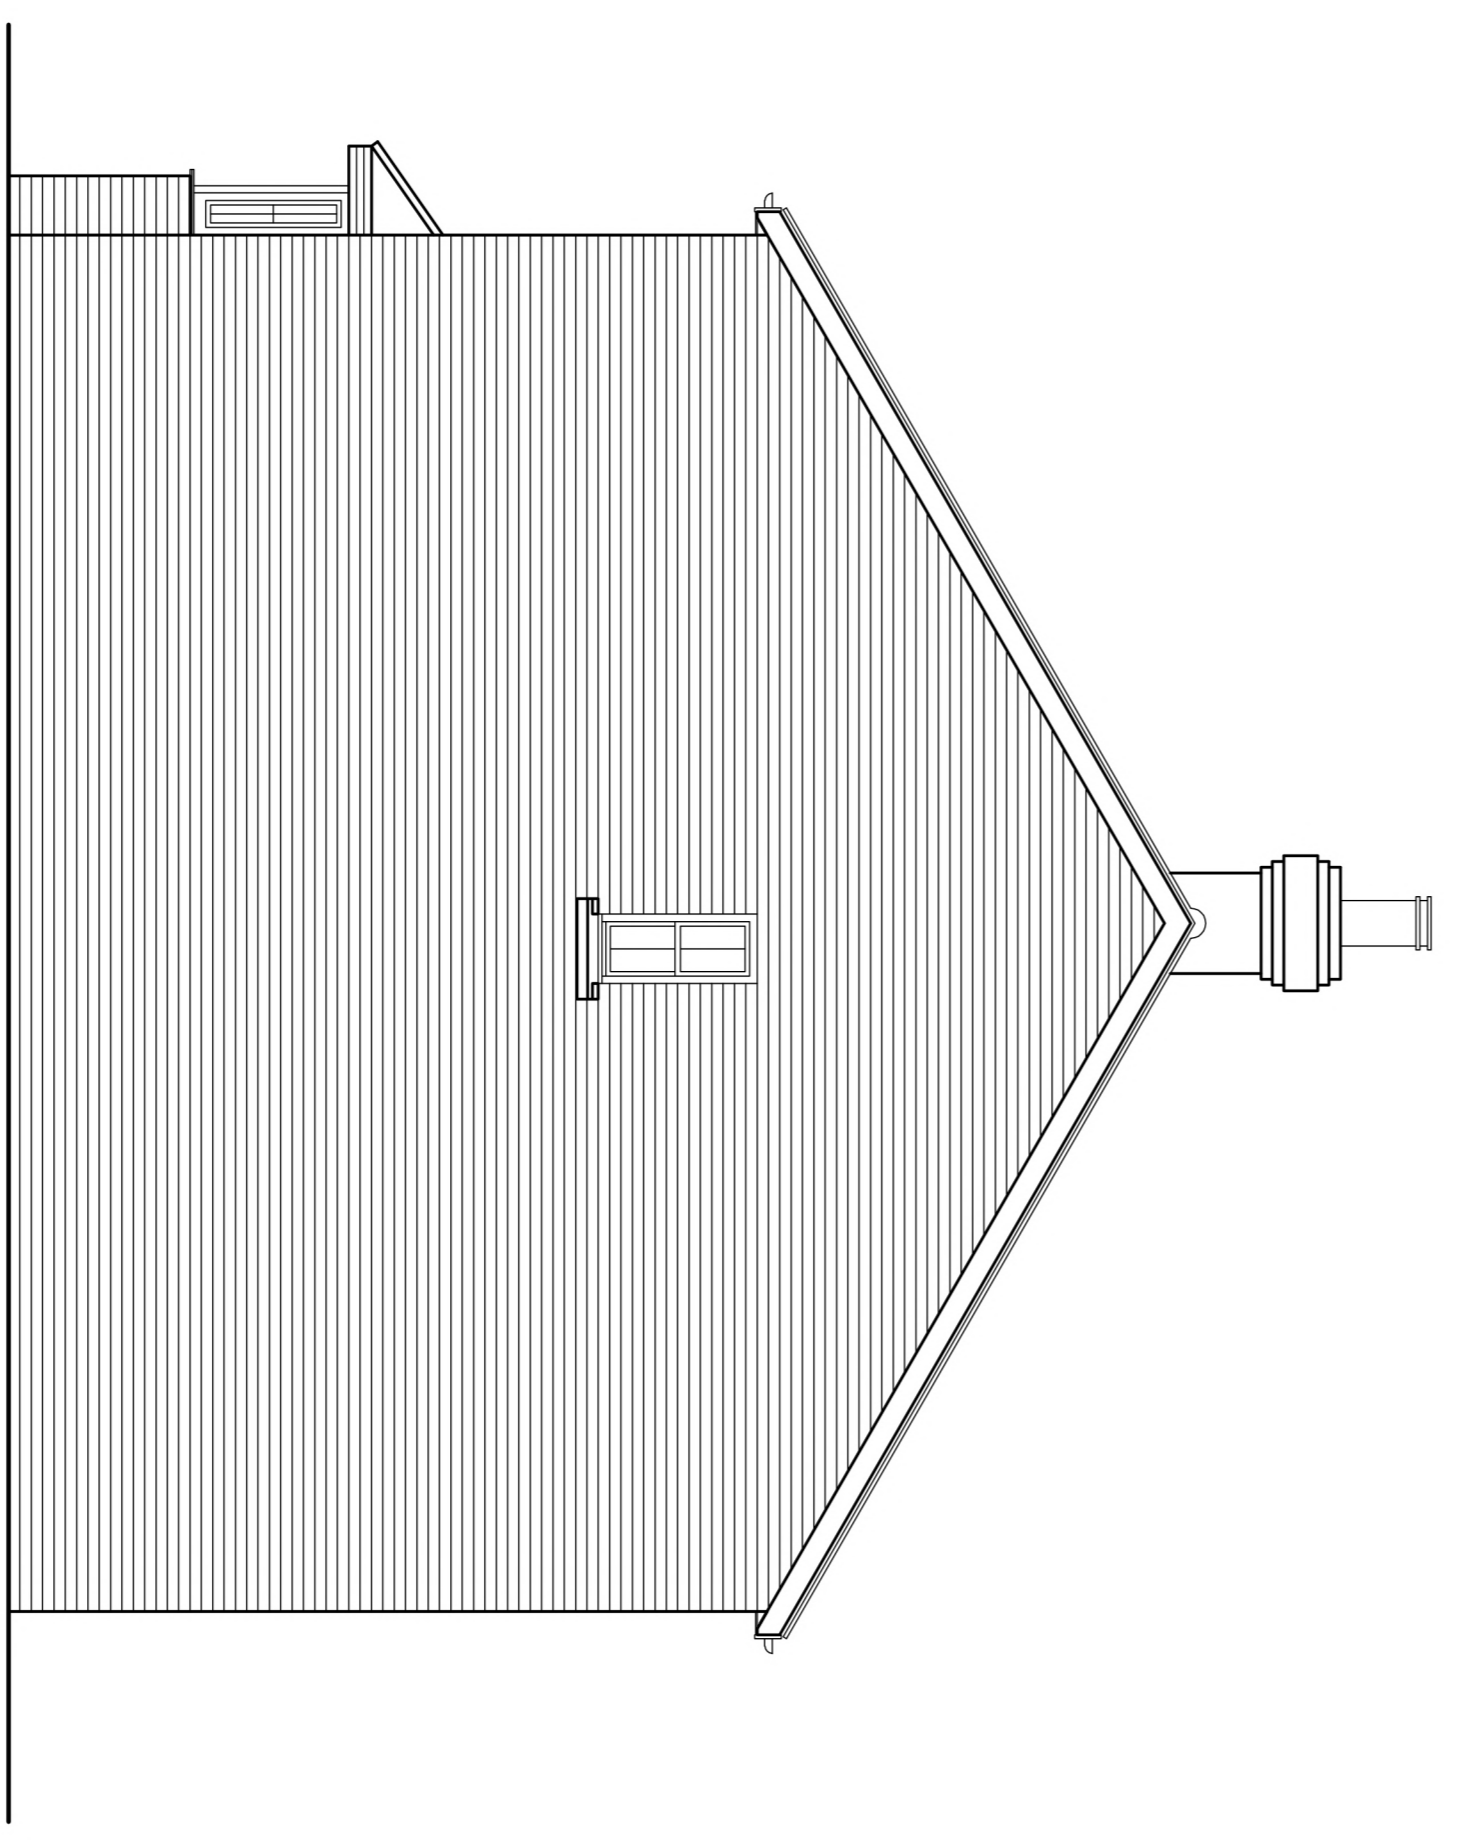

PROPOSED SIDE ELEVATION'S

 

Client	LAUREN NICOLE HOMES LTD.
Project	121 Garland Road, Parkeston, Harwich
Drawing Title	Proposed elevations

e + m design partnership
 Architects and Planning Consultants
 202a The Square, West Street
 Rochford, Essex S24 1AJ

Scale	1:50 @ A1	Date	Sept 2020
Dwg No	2810/04	Rev	A

REV A:
- Extra chimney removed