


NOTE DO NOT SCALE THIS DRAWING - USE DIMENSIONS
 The Contractor is to check and verify all dimensions on site before starting work and report any omissions or errors.

This drawing is to be read in conjunction with all relevant consultants and specialists drawings.


This Drawing is Copyright

This drawing is issued for the sole and exclusive use of the named recipient. Distribution to any third party is on the strict understanding that no liability is accepted by Thurlow Architects for any discrepancies, errors or omissions that may be present, and no guarantee is offered as to the accuracy of information shown.

REVISIONS				
Rev	Notes	By	Date	

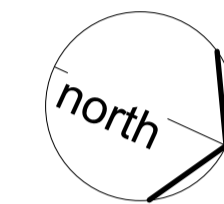

Floor plan
1:50

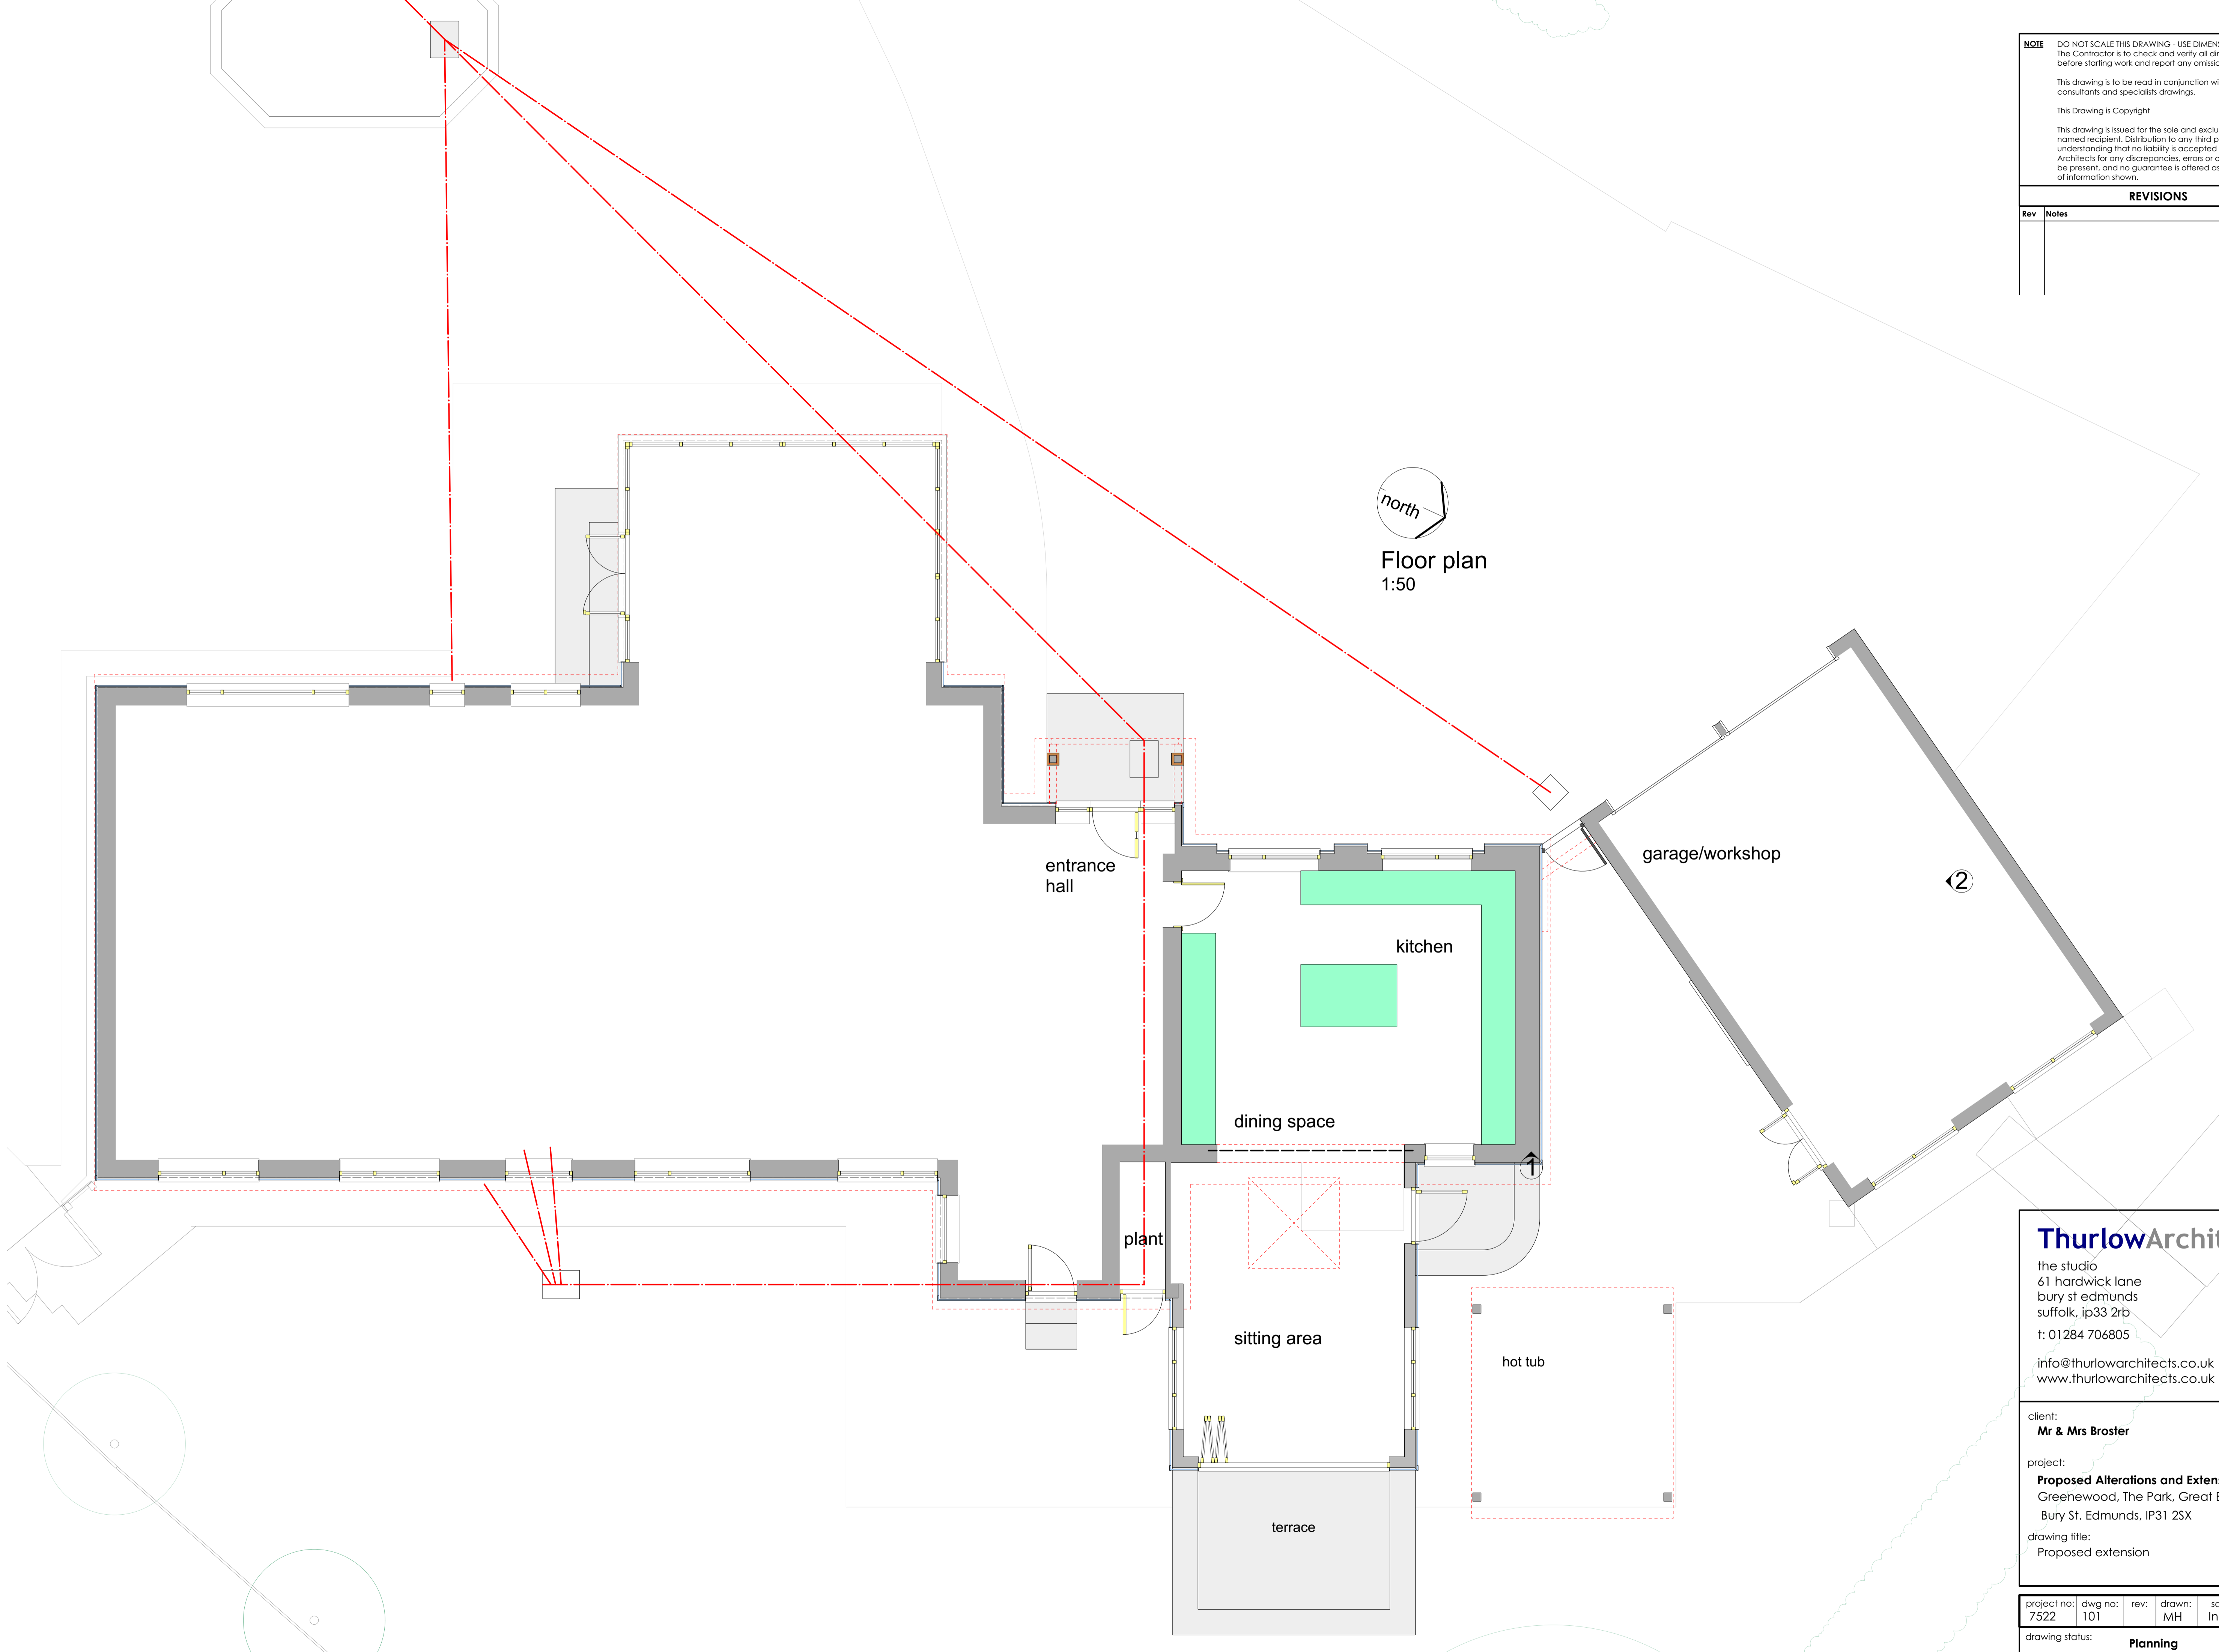

ThurlowArchitects
 the studio
 61 hardwick lane
 bury st edmunds
 suffolk, ip33 2rb
 t: 01284 706805
 info@thurlowarchitects.co.uk
 www.thurlowarchitects.co.uk

RIBA #
Chartered Practice

client:
Mr & Mrs Broster

project:
Proposed Alterations and Extension
 Greenwood, The Park, Great Barton,
 Bury St. Edmunds, IP31 2SX

drawing title:
Proposed extension

project no: 7522	dwg no: 101	rev: 	drawn: MH	scale: Ind.	date: Mar23
---------------------	----------------	----------	--------------	----------------	----------------

drawing status: **Planning**