

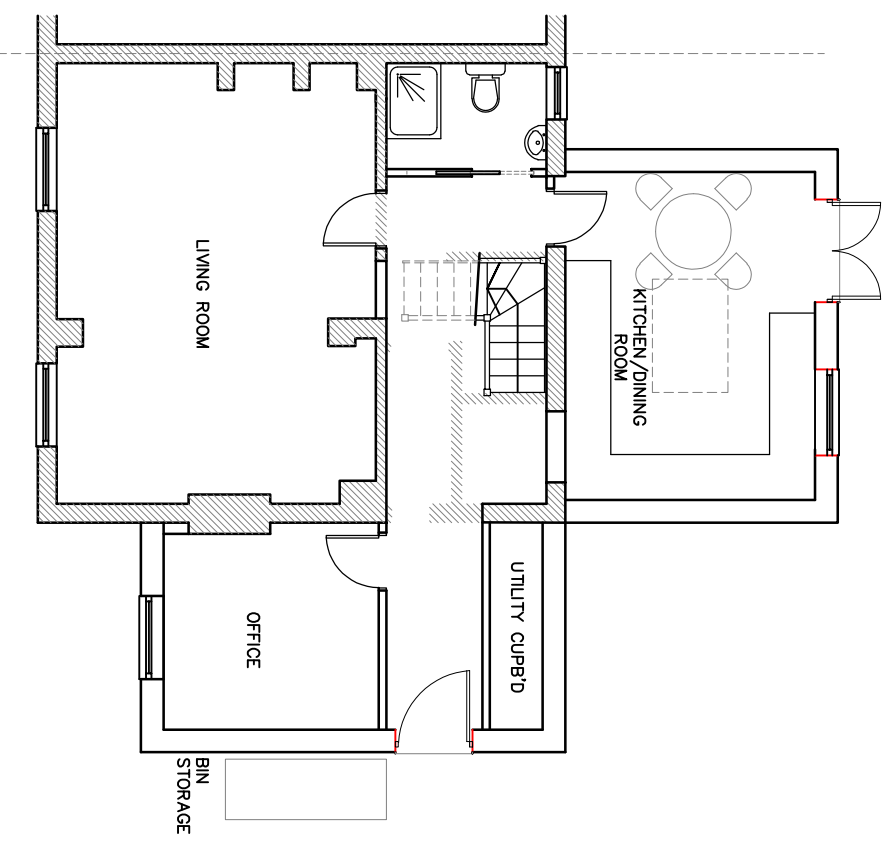



1. Scale this drawing for Planning Purposes only
2. Do not scale for working drawings all dimensions shall be checked on site prior to commencing the works and any errors or admissions reported to AIT
3. This drawing is the copyright of AIT and must not be used or reproduced without their permission

 


Ground Floor Plan  
As Proposed

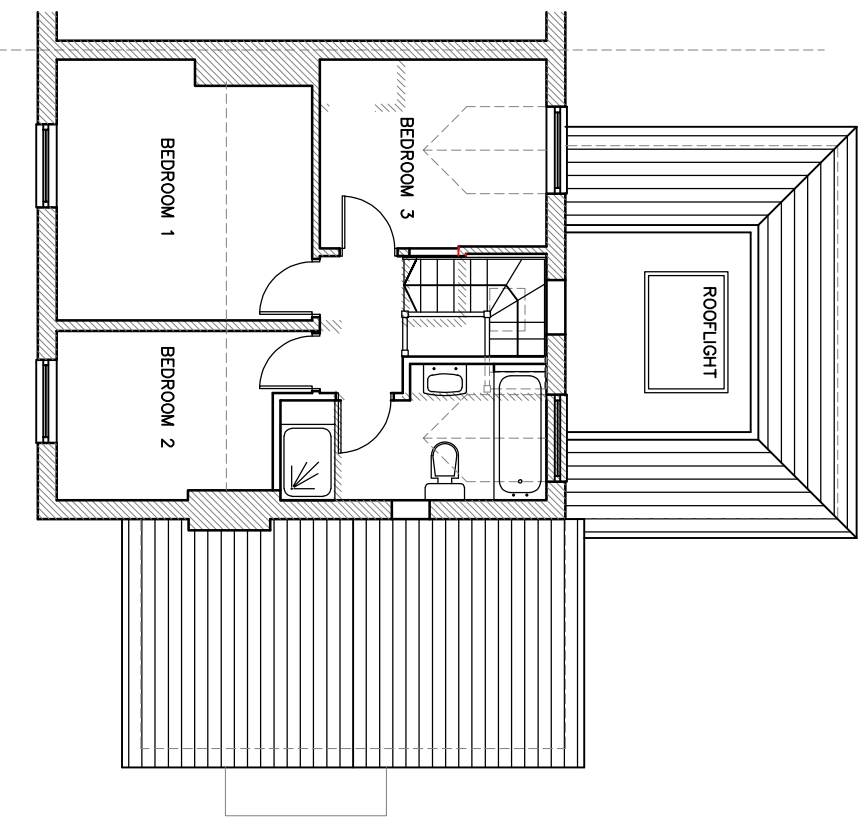

First Floor Plan  
As Existing

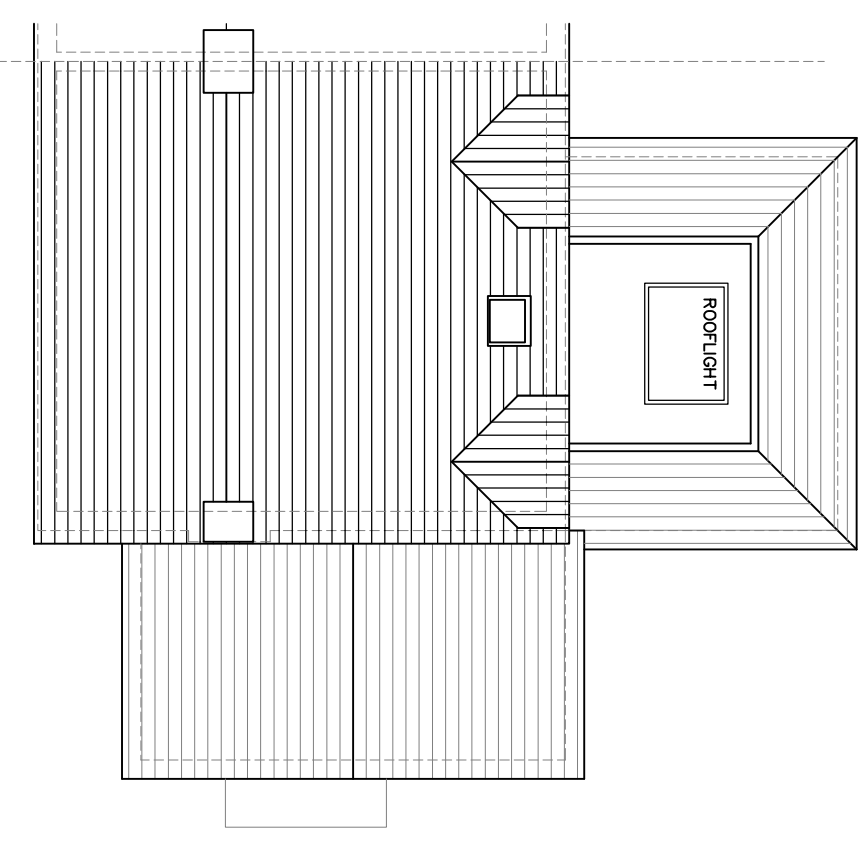


Roof Plan  
As Proposed

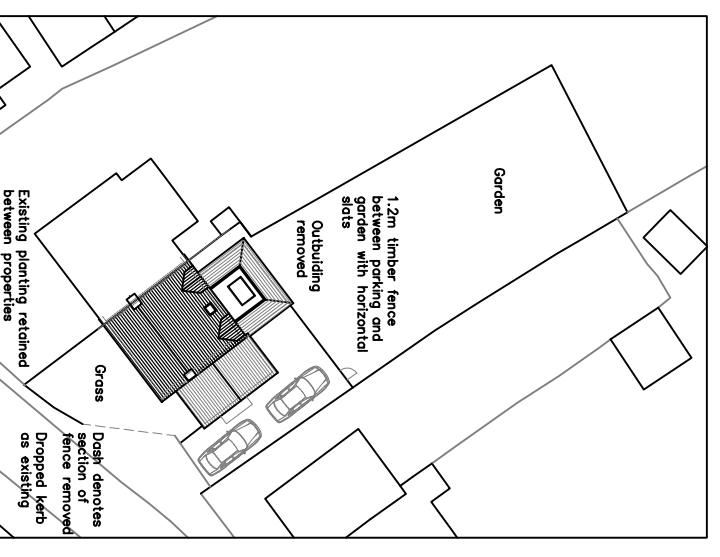

Site Plan  
Scale 1:500

Rev B: General amendments, 20.04.2023  
Rev A: General amendments, 28.03.2023

		Client	
		Mr. A Parkhurst	
Job Title		Date	
Proposed Single Storey and Two Storey Extensions No. 20 Old End, Padbury, Buckingham, MK18 2BB		Oct '22	
Drawing Title		Scale	
Plans as Proposed		1:100@A3	
Site Plan		Drawing No.	
		AT 225	
Name		Rev.	
07783 341488		PD 102	
Email		B	
Any@ait.com@planning.gov.uk			