




Ground Floor Plan  
As Existing

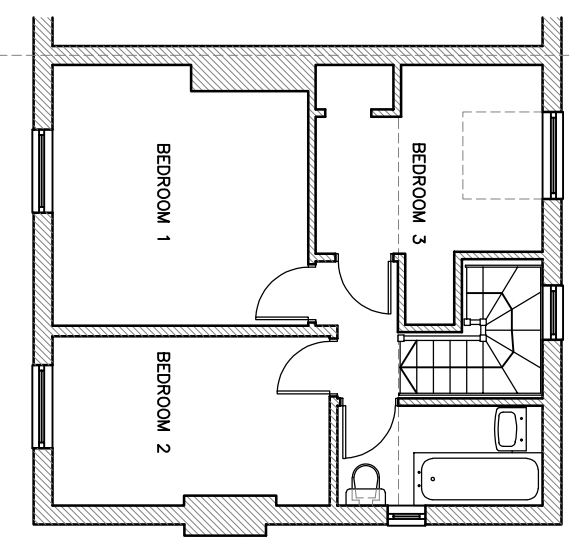


First Floor Plan  
As Existing

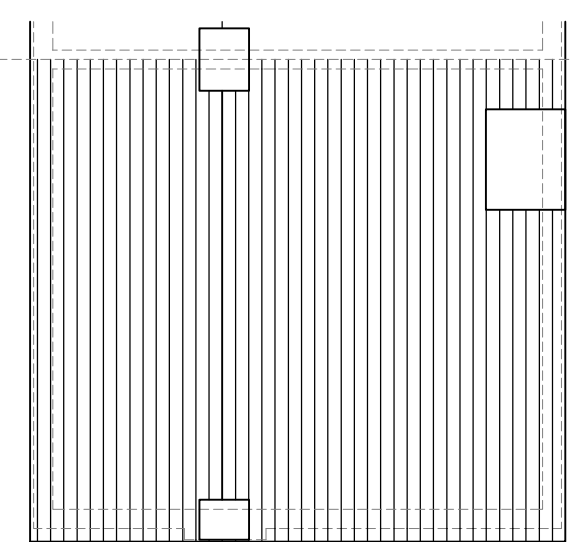


Roof Plan  
As Existing

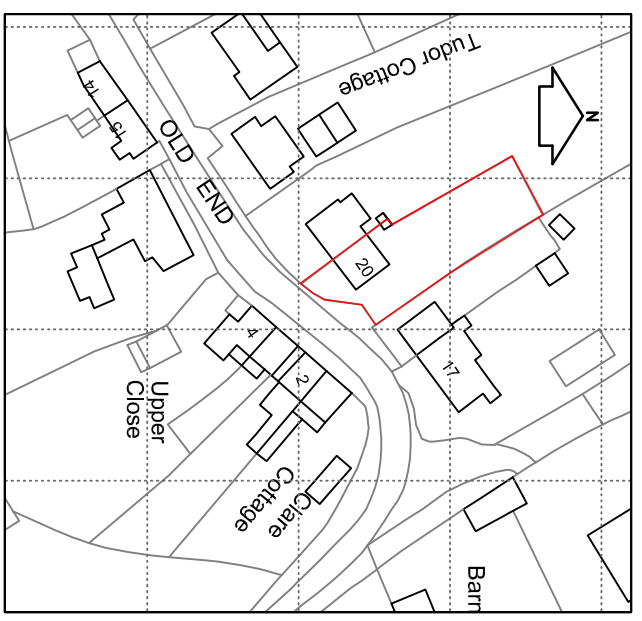


Site Location Plan  
Scale 1:1250

 


1. Scale this drawing for Planning Purposes only
2. Do not scale for working drawings all dimensions shall be checked on site prior to commencing the works and any errors or admissions reported to AIT
3. This drawing is the copyright of AIT and must not be used or reproduced without their permission

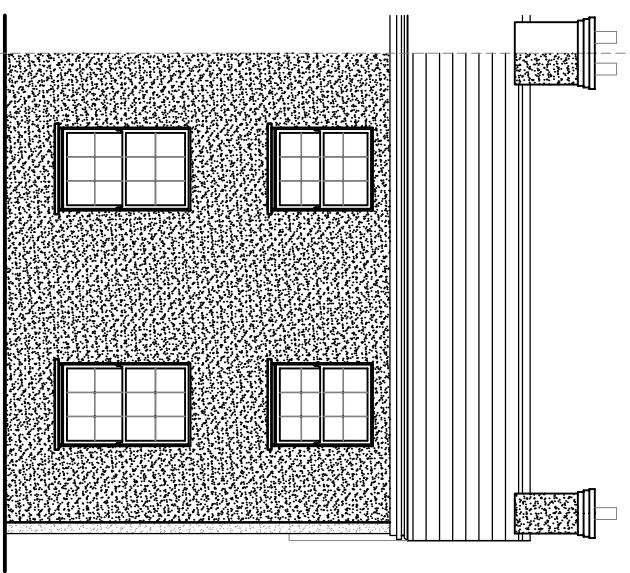

Front Elevation  
As Existing

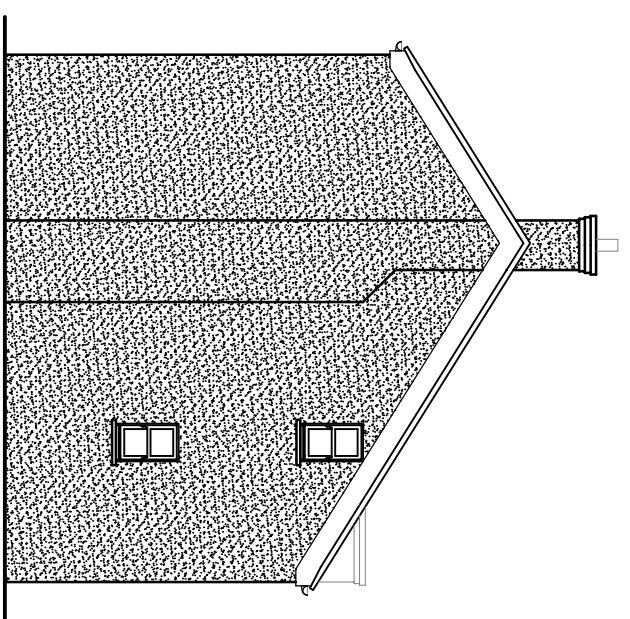

Flank Elevation  
As Existing

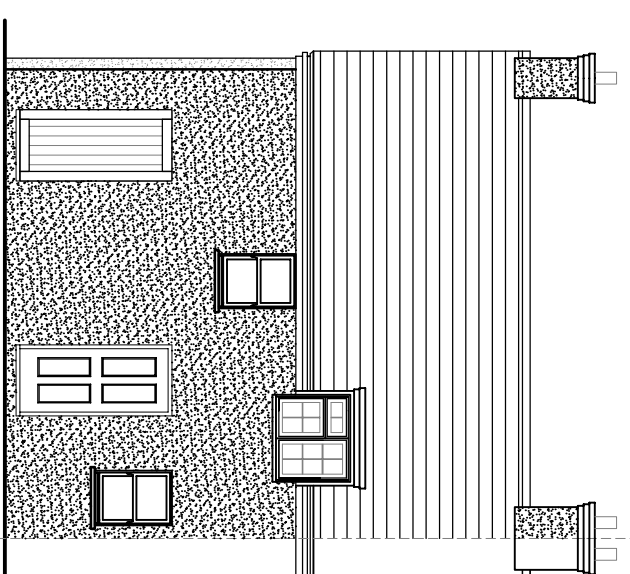

Rear Elevation  
As Existing



NAME  
07783 14148  
Email  
any@ait.drawing.co.uk

Client  
Mr A Parkhurst

Job Title  
Proposed Single Storey and Two Storey Extensions  
No. 20 Old End, Padbury, Buckingham, MK18 2BB

Drawing Title  
Plans and Elevations  
As Existing

Date  
Oct '22

Scale  
1:100@A3

Drawing No  
AT 225

Rev.  
PD 101