



01. FRONT ELEVATION EAST - AS PROPOSED

Scale 1:100

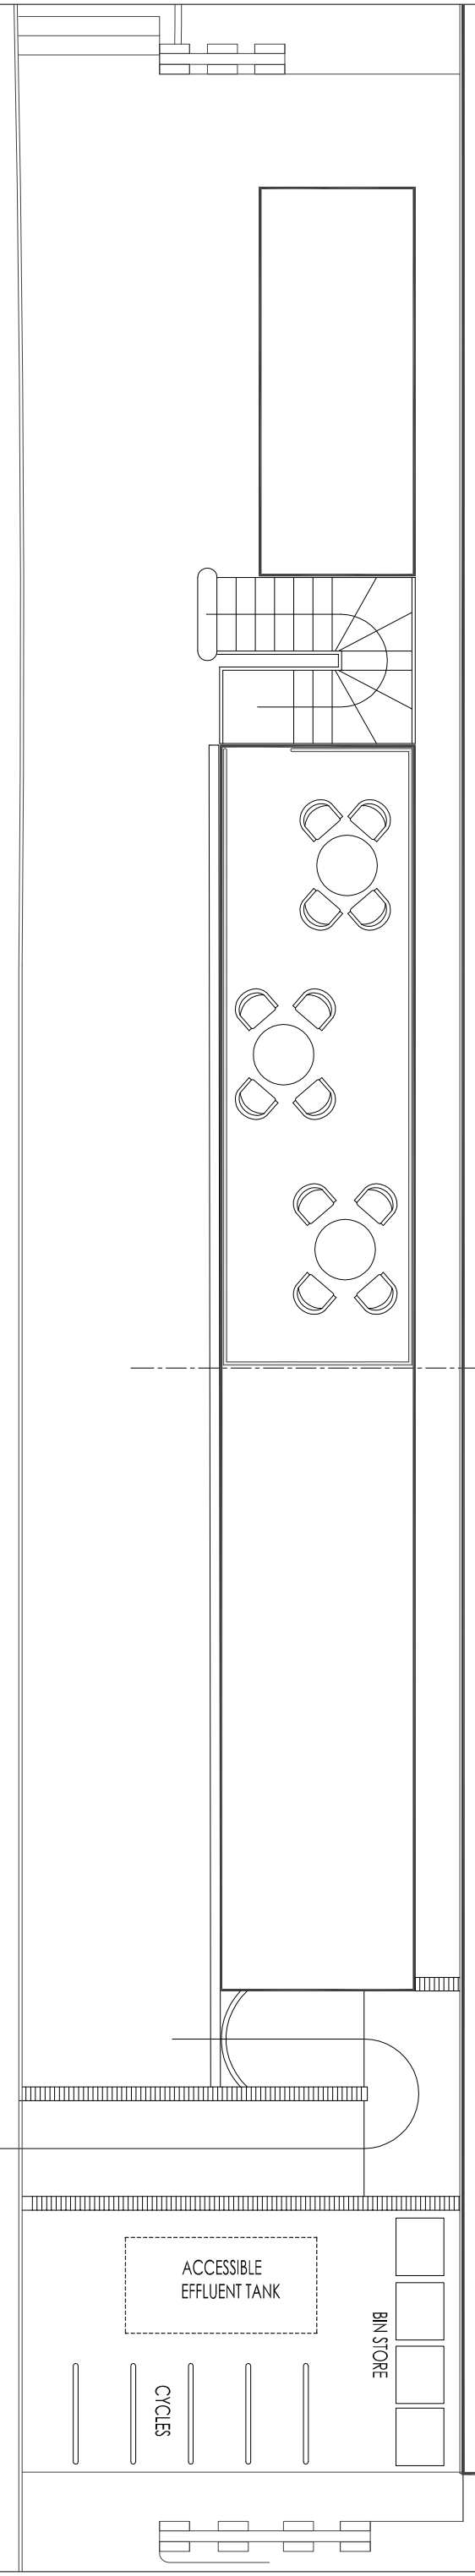


02. ROOF LEVEL LAYOUT - AS PROPOSED

Scale 1:100

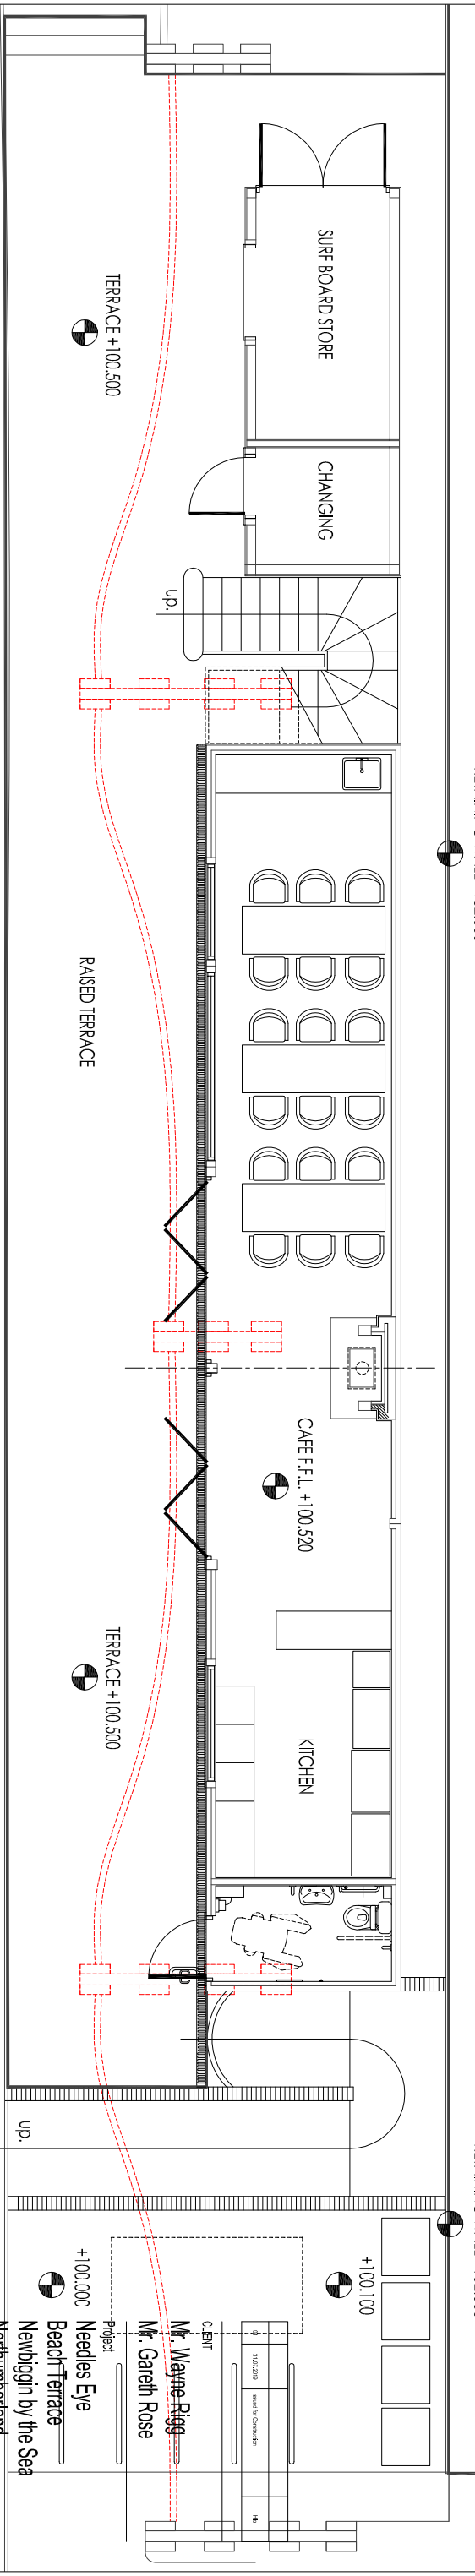

03. GROUND FLOOR LAYOUT - AS PROPOSED

Scale 1:100

 

PROMENADE +100.000

TITLE
Layout - as Proposed

Scale 1:100 at A3 Planning Issue

Drawn H10 Date 12.05.2023

Drawing No. **276 | 20-01** *

Client
Mr. Wayne Rigg
Mr. Gareth Rose

Project
Needles Eye
Beach Terrace
Newbiggin by the Sea

Northumberland
NE64 6XE