


RAISED TERRACE +100.500
PROMENADE +100.00

01. FRONT ELEVATION EAST - AS PROPOSED


Scale 1:100

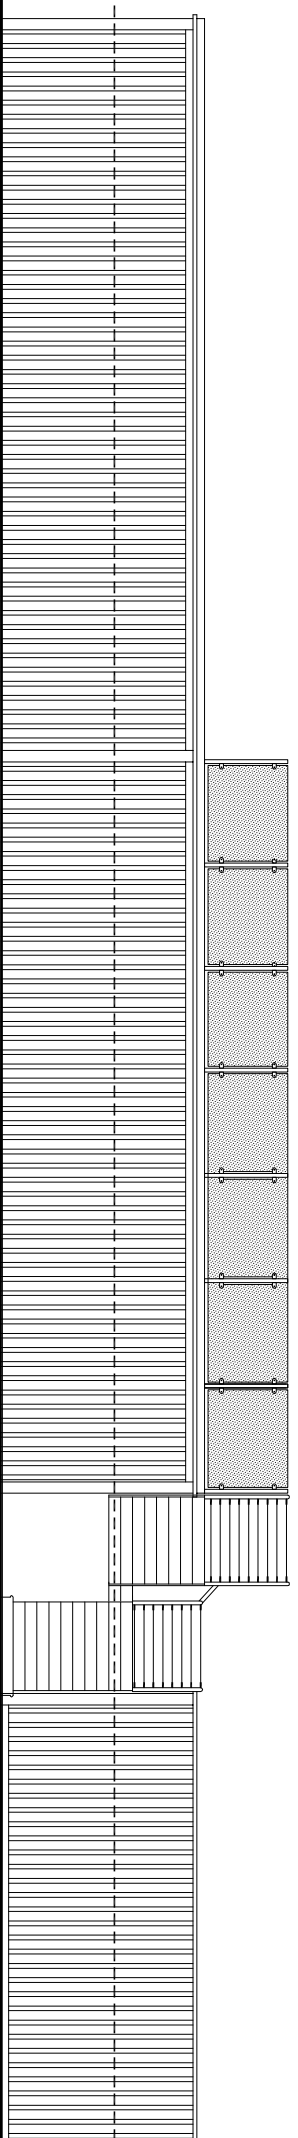

RAISED TERRACE +100.500
PROMENADE +100.00

02. REAR ELEVATION WEST - AS PROPOSED

Scale 1:100

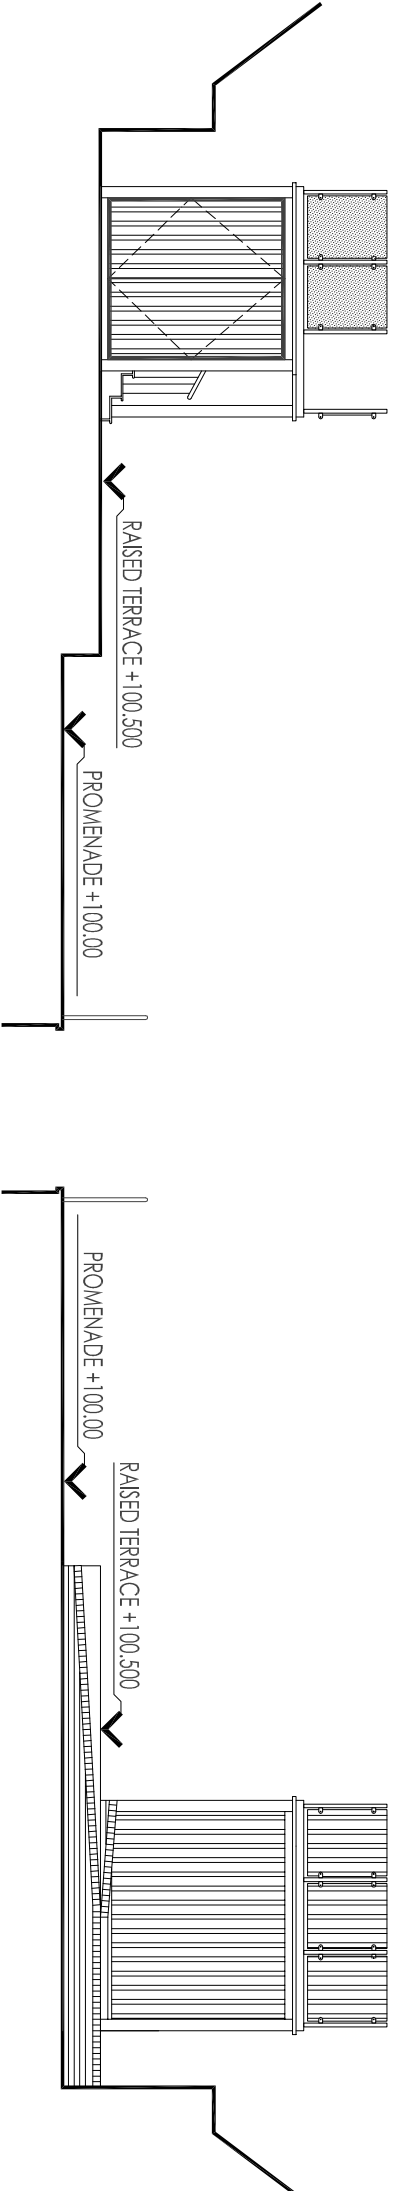

RAISED TERRACE +100.500
PROMENADE +100.00

PROMENADE +100.00
RAISED TERRACE +100.500

03. SIDE ELEVATION SOUTH - AS PROPOSED

Scale 1:100



04. SIDE ELEVATION NORTH - AS PROPOSED

Scale 1:100

01	31.03.2023	Issued for Circulation	1/18
----	------------	------------------------	------

CLIENT
Mr. Wayne Rigby
Mr. Gareth Rose

Project
Needles Eye
Beach Terrace
Newbiggin by the Sea
Northumberland
NE64 6XE

TITLE
Elevations - Proposed

Scale 1:100 at A3 Planning Issue
Drawn H10 Date 12.05.2023
Drawing No.

276 20-02 *