

**General Notes**

1. Responsibility is not accepted for errors made by others in scaling from this drawing. All construction information should be taken from figured dimensions only.
2. All dimensions to be checked on site.
3. Unless otherwise stated dimensions are in millimetres.
4. Drawings to be read in conjunction with all other project drawings.
5. Copyright Millar + Howard Workshop Ltd.

Rev.	Date	Notes

Chartered Architects  
**MILLAR + HOWARD**  
WORKSHOP

St Mary's Mill  
St Mary's  
Chalford  
STROUD  
Gloucestershire  
GL5 8XK

t: 01453 887186  
e: info@mhworshop.co.uk  
w: www.mhworshop.co.uk

Project Title  
**The Stables, Ullenwood**

Project Address  
**The Stables,  
Greenway Lane,  
Ullenwood, GL53 9QS**

Job No.  
2210


Drawing Title  
**Proposed Elevations**

Drawn By	Created By	Date
RL	TH	Jan 2023

Scale  
1:100@A1


Drawing No.	Revision
<b>P/711</b>	

Drawing Status  
Planning

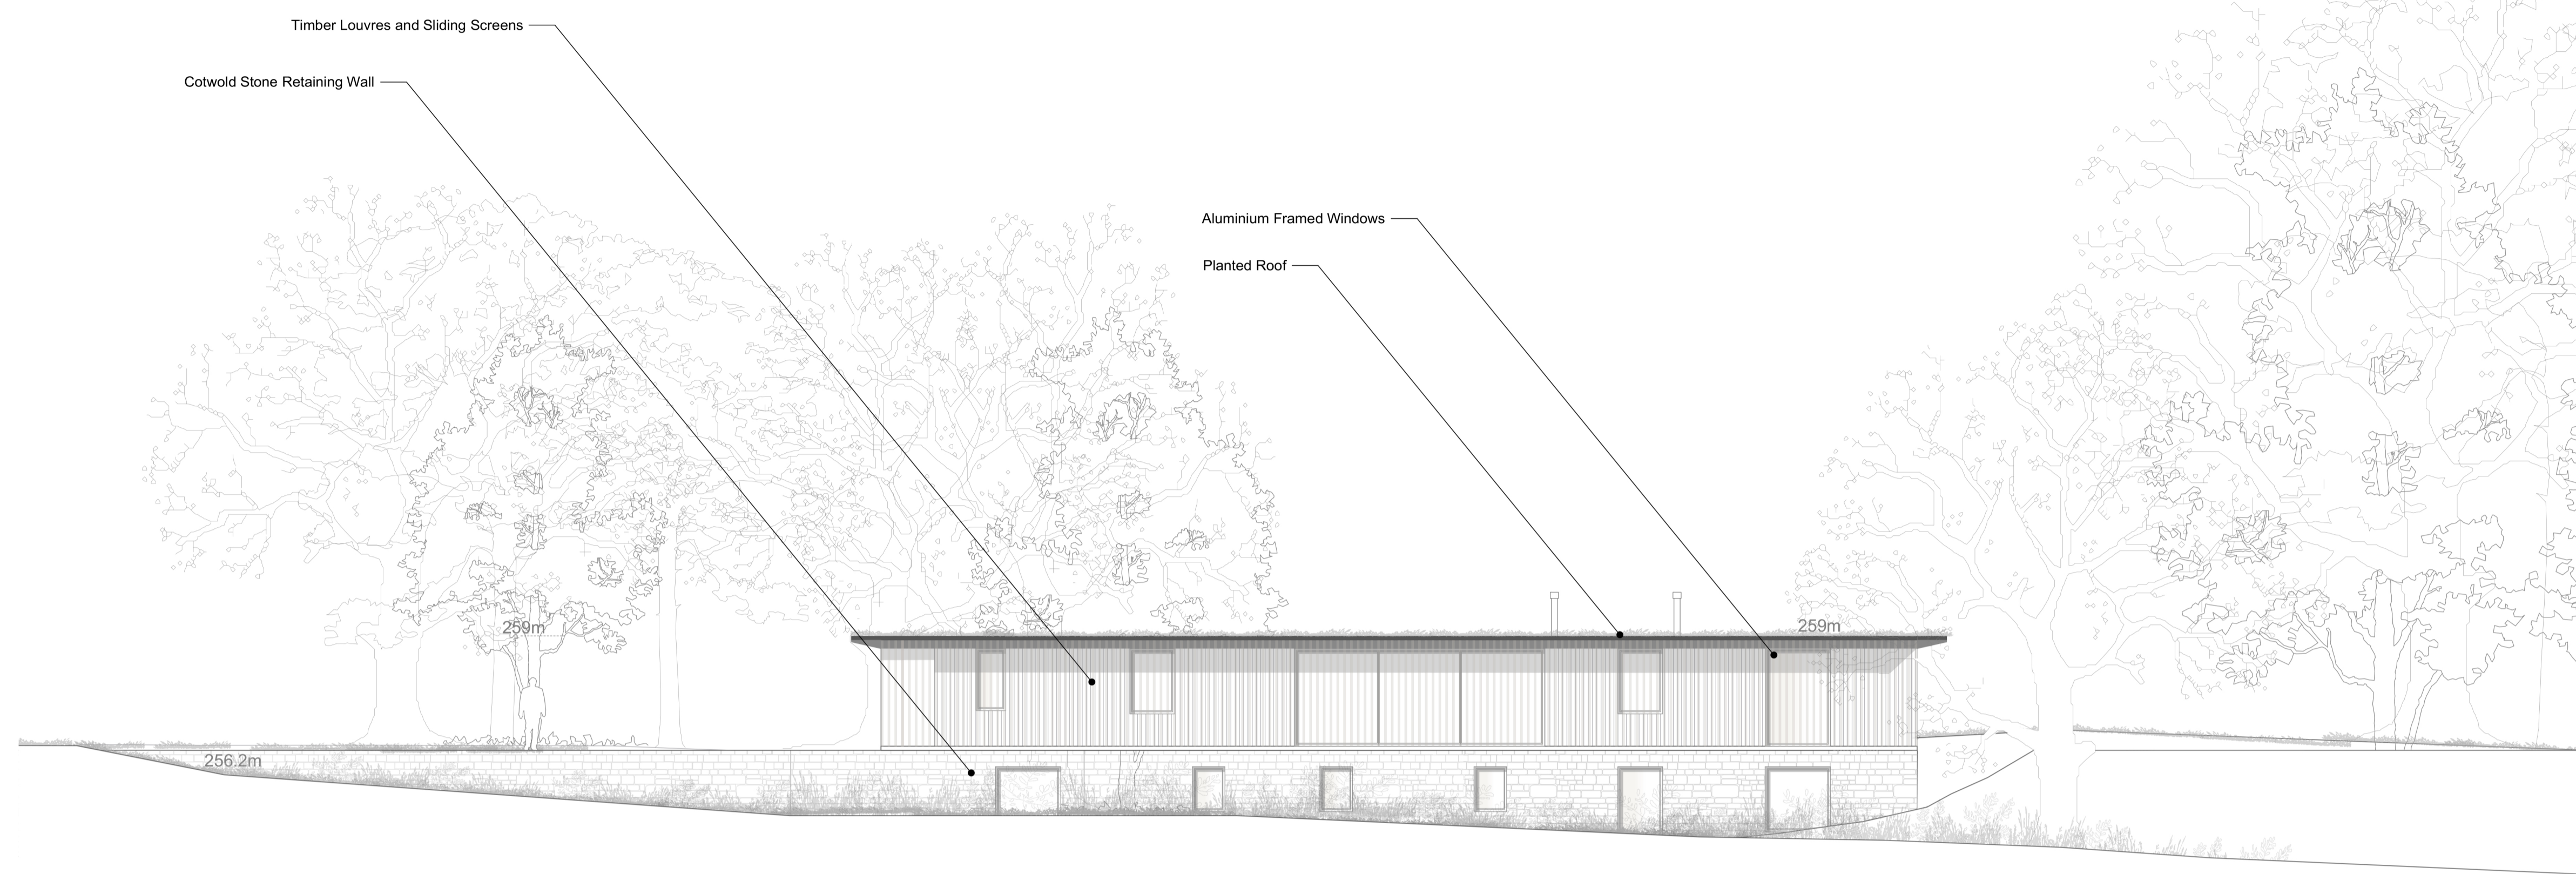

Please refer to MHP Landscape Strategy drawing for detailed proposed landscape

P/711 PROPOSED EAST ELEVATION  
1:100

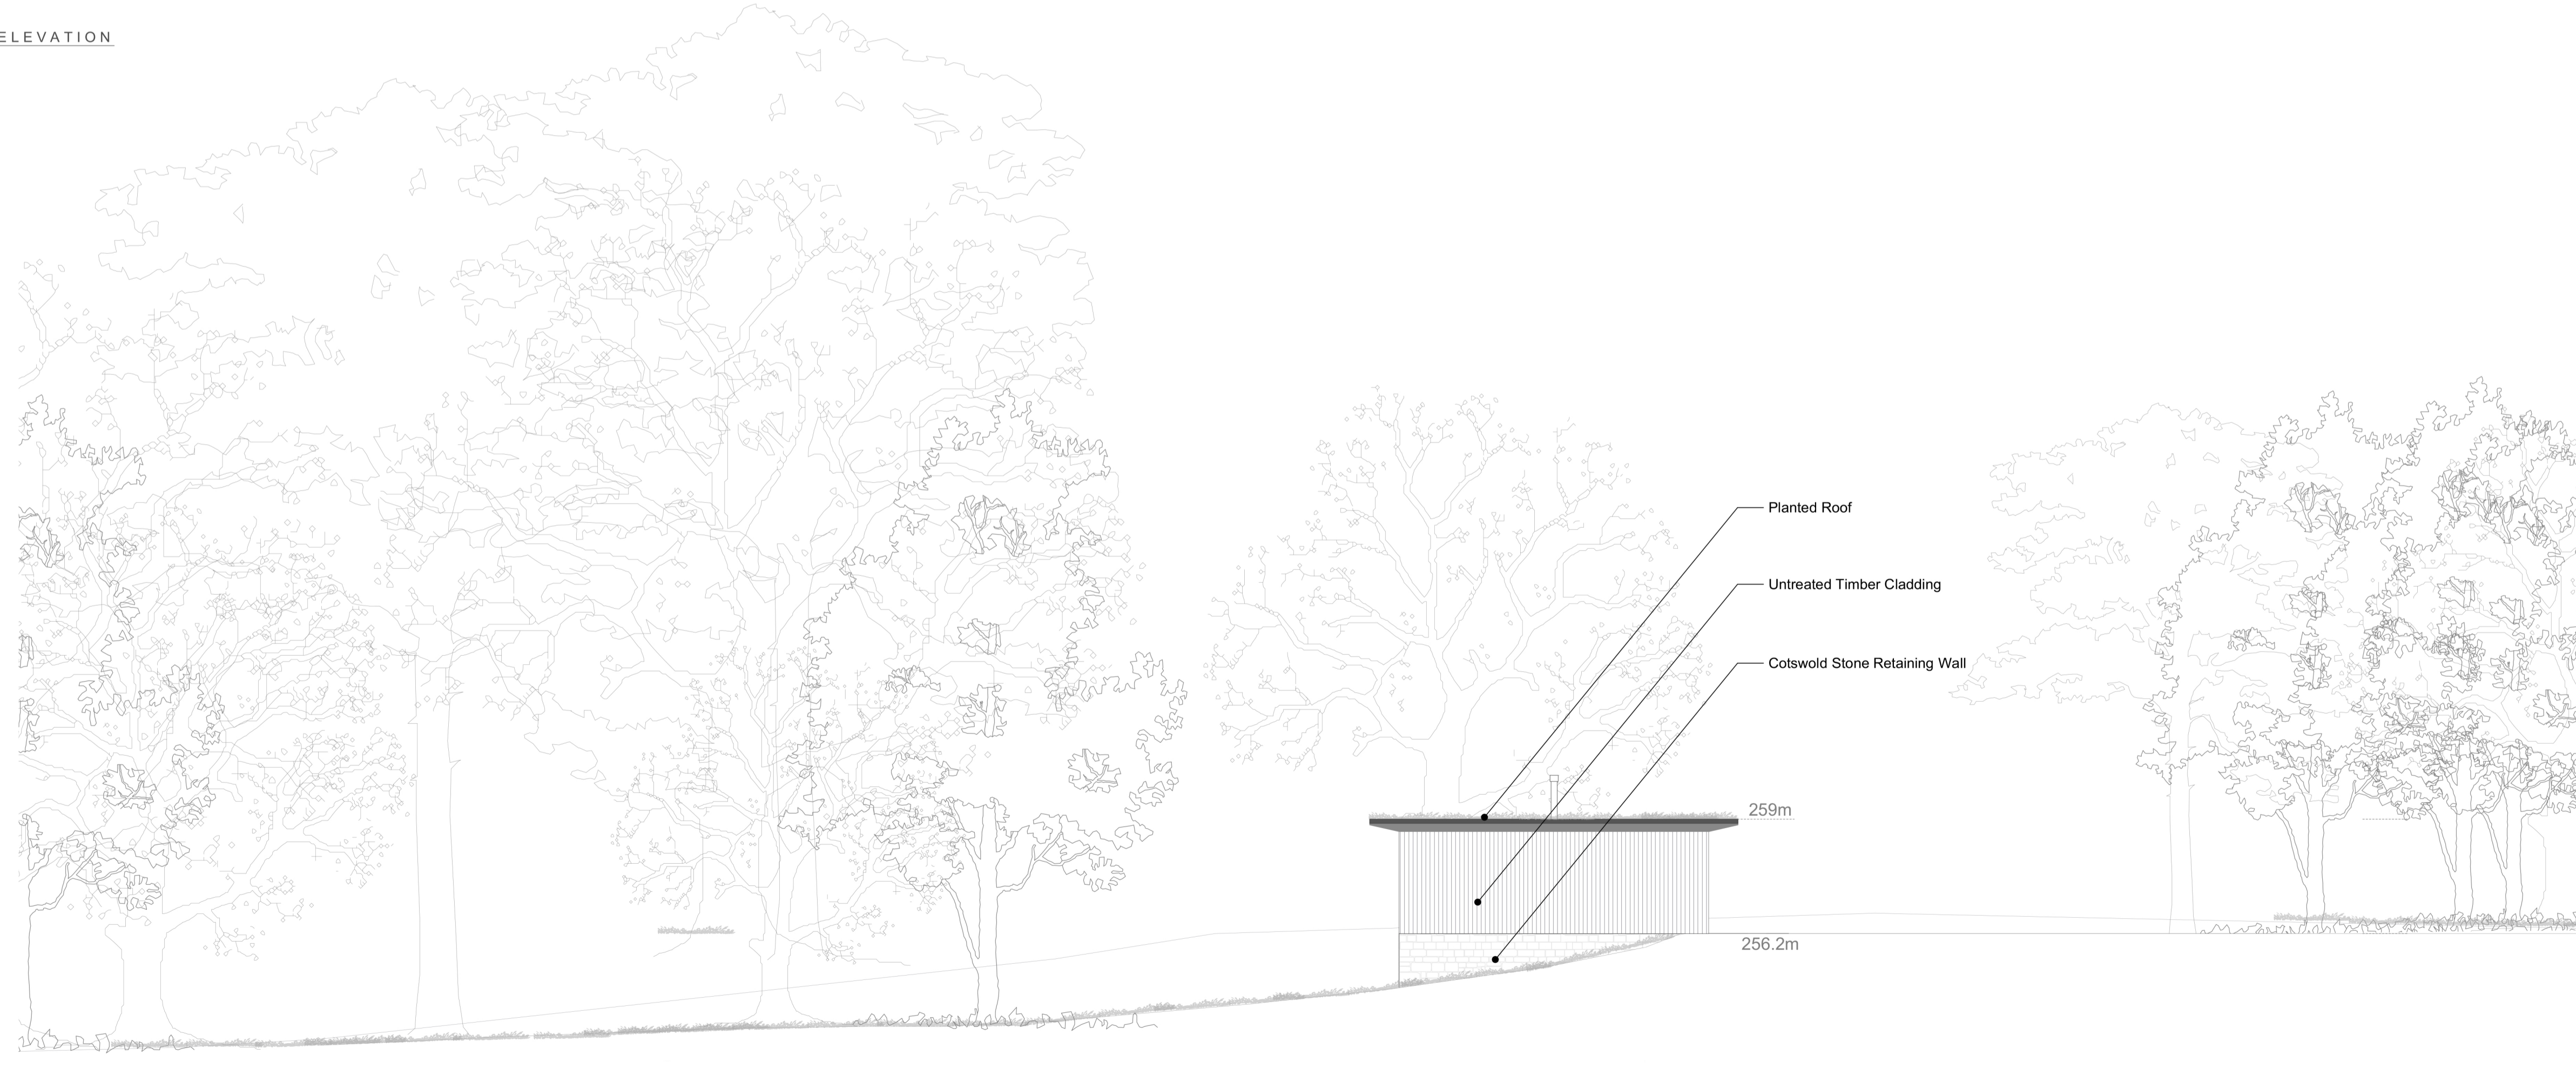

P/711 PROPOSED NORTH ELEVATION  
1:100

