


<p>General Notes</p> <p>1. Responsibility is not accepted for errors made by others in scaling from this drawing. All construction information should be taken from figured dimensions only.</p> <p>2. All dimensions to be checked onsite.</p> <p>3. Unless otherwise stated dimensions are in millimetres.</p> <p>4. Drawings to be read in conjunction with all other project drawings.</p> <p>5. Copyright Millar + Howard Workshop Ltd.</p>		
Rev	Date	Notes
<p>Chartered Architects MILLAR + HOWARD WORKSHOP</p> <p>St Mary's Mill St Mary's Chalford STROUD Gloucestershire GL6 8NX</p> <p>t: 01453 887186 e: info@mhworkshop.co.uk w: www.mhworkshop.co.uk</p> <p>Project Title The Stables, Ullenwood</p> <p>Project Address The Stables, Greenway Lane, Ullenwood, GL53 9QS</p> <p>Job No. 2210</p> <p>Drawing Title Proposed Roof Plan</p> <p>Drawn By RL</p> <p>Checked By TH</p> <p>Date Jan 2023</p> <p>Scale 1:100@A1</p> <p>Drawn No. P/212</p> <p>Revision</p> <p>Drawing Status Planning</p>		

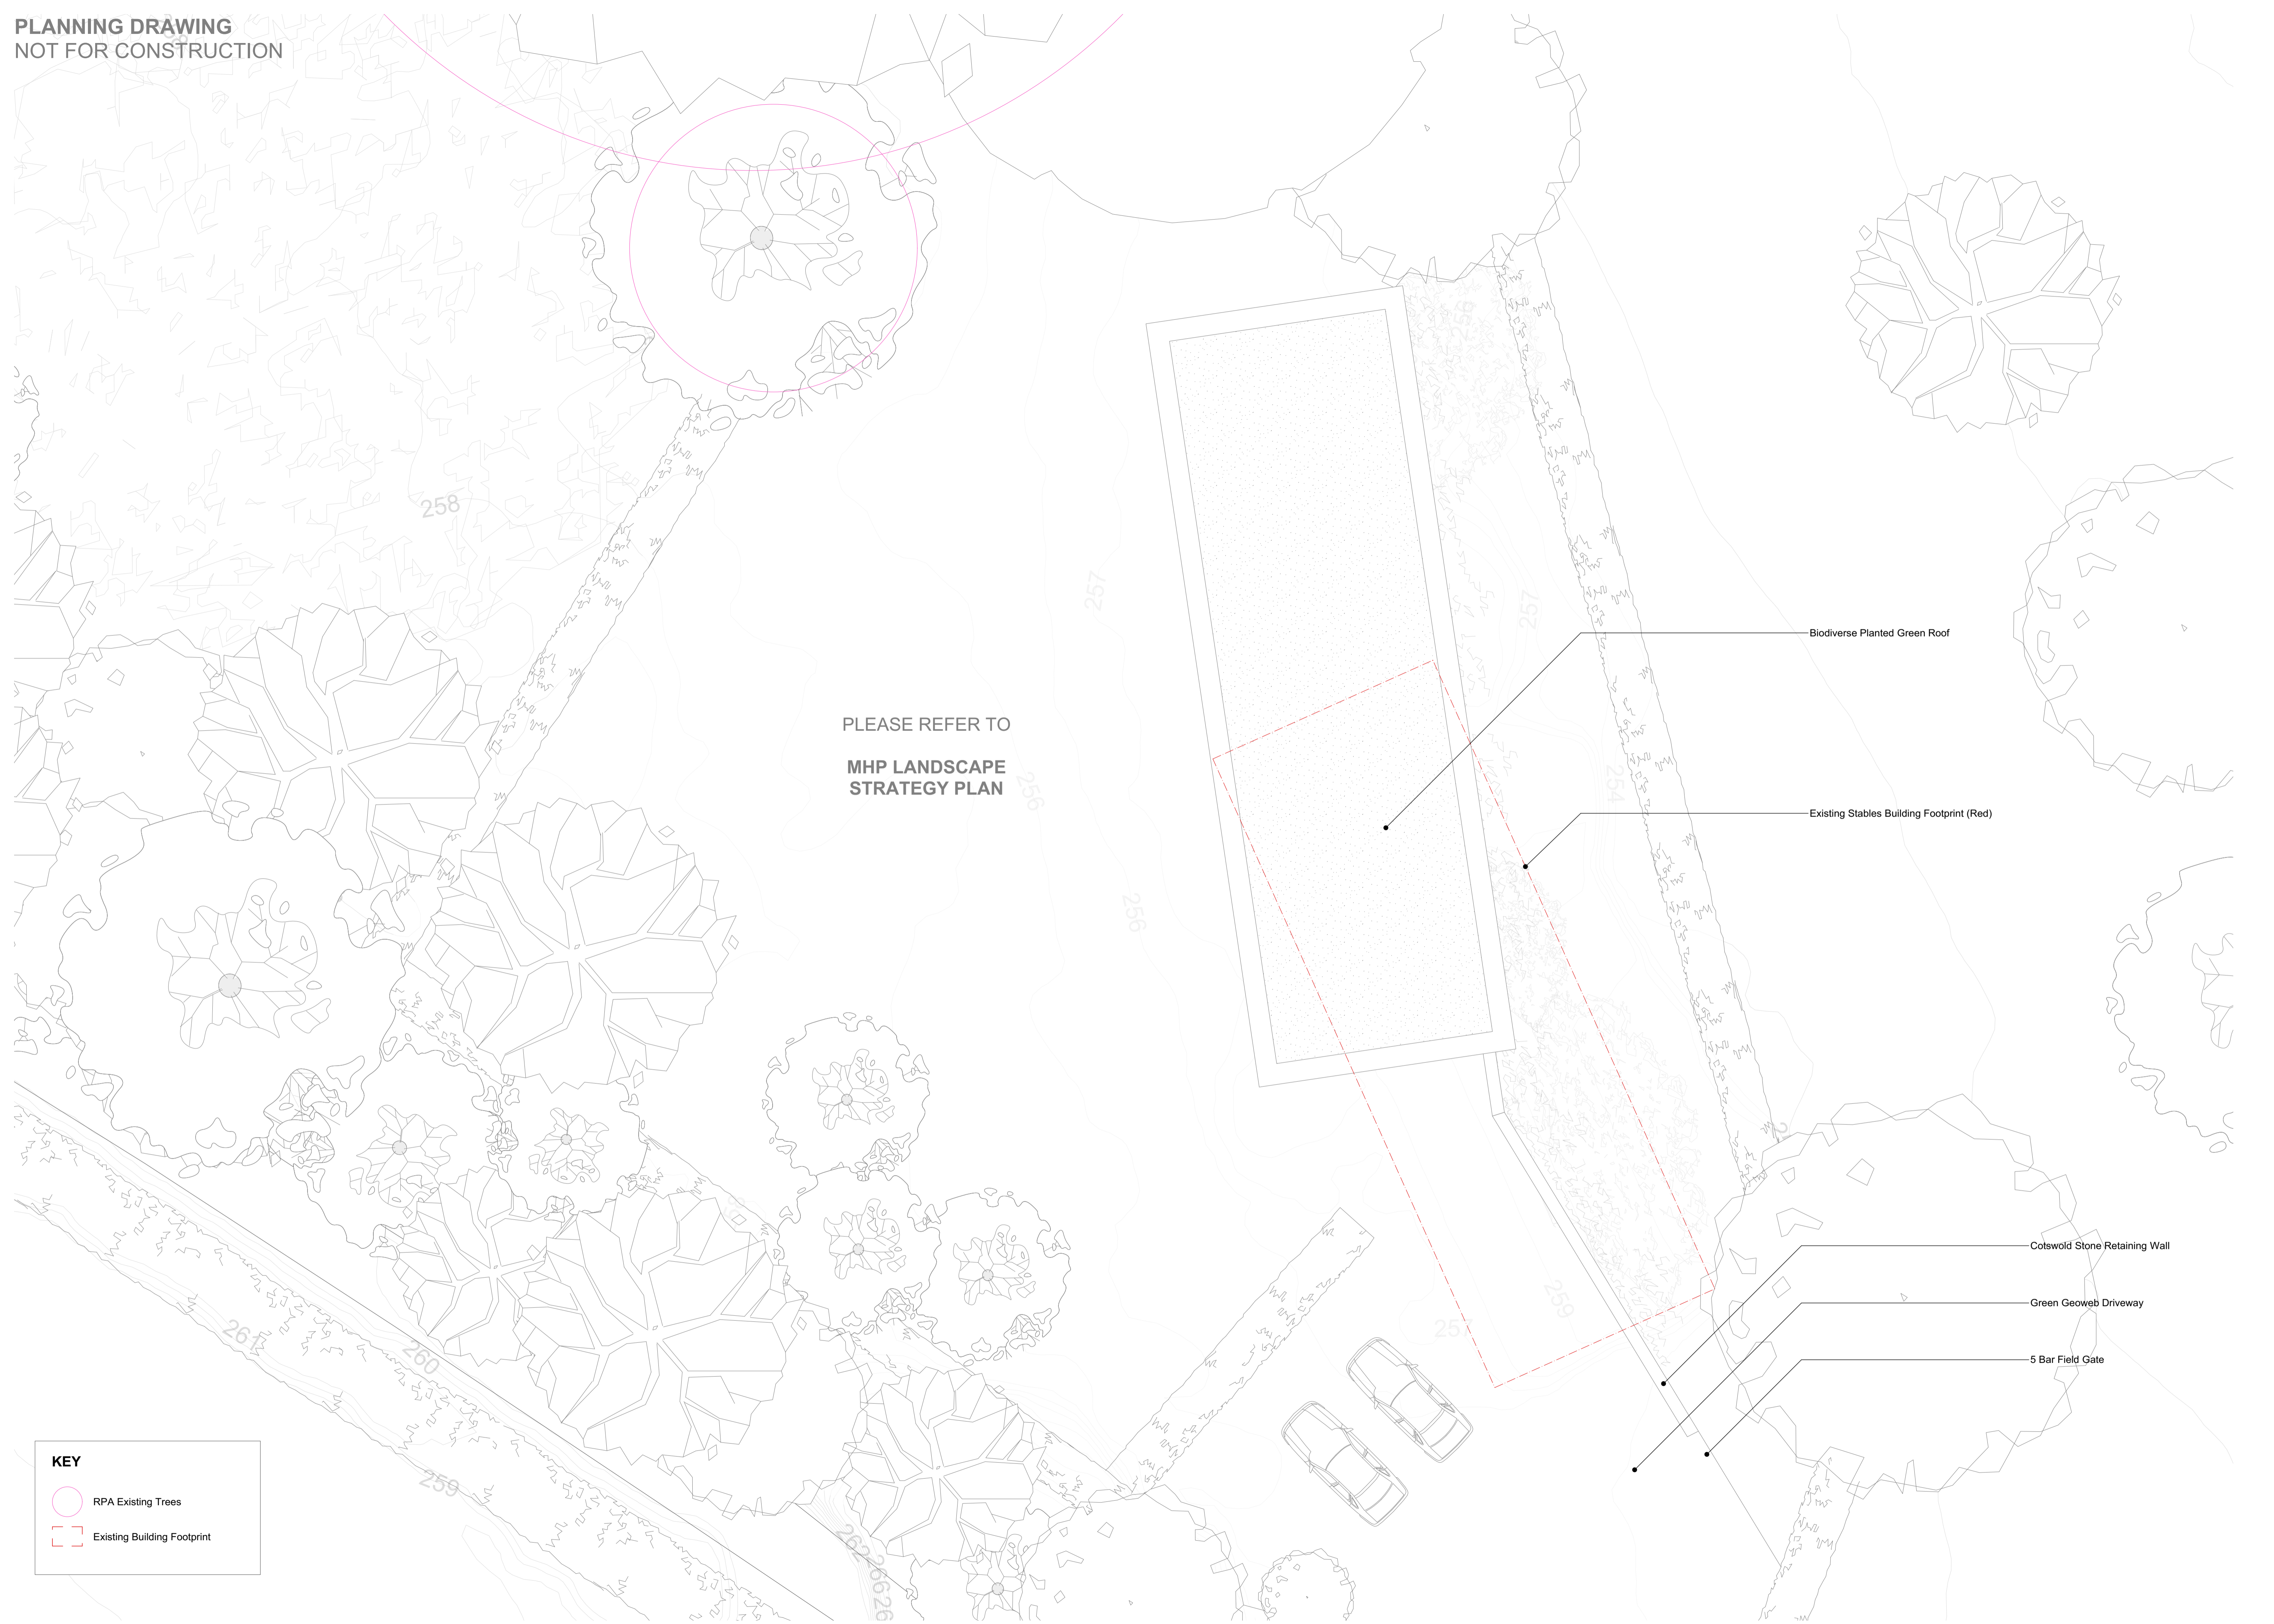

KEY

- RPA Existing Trees
- - - Existing Building Footprint