

NOTE

Not within Scope of Works

New Build Show Bar
Not within Scope of Works

Building location on site plan TBC

Cellar

Showbar

Swimming
Pool Changing

Swimming Pool
Entrance

Plant

Outdoor Pool

Indoor Pool

Revision	Date	Description	By/Ch
P 01	11/05/2023	Issued for Planning	

CLIENT
Haven Leisure Ltd.



+44 800 909 8008 answers@space-place.com www.space-place.com

SUITABILITY
ISSUED FOR PLANNING

PROJECT
Haven Holiday Parks
Allhallows


DRAWING
GA Building Plan as Existing

SCALE 1 : 200 SHEET SIZE A1 DRAWN BY JW CHECKED BY S&P DATE 28/04/23

DRAWING NO. REVISION

3893 - ASP - B1 - 00 - DR - A - 0830 - P 01

This drawing must not be reproduced in whole or part without written consent. Do not scale this drawing. All dimensions in millimetres. Written dimensions to be checked on site. Electronic issue to be controlled by space place only. ©SPACE PLACE. All Rights Reserved.

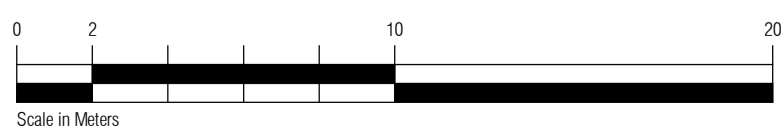

Ground Floor - Existing Plan
1 : 200