


NOTE



- Material Key
- 1 PVC Standing Seam Roofing, Grey Colour
 - 2A Coloured Fibre Cement Weatherboard Cladding - beige
 - 2B Coloured Fibre Cement Weatherboard Cladding - blue grey
 - 2C Coloured Fibre Cement Weatherboard Cladding - mid grey
 - 3 Raised timber effect decking to pool surround
 - 4 Pool surround to match existing
 - 5 Glazing, Solar Control Clear Glass, Dark Grey Coloured PPC Framing
 - 6 Metal Louvered doors, Dark Grey Coloured
 - 7 Metal Door, Dark Grey coloured
 - 8 External screening or similar
 - 9 Engineering Brick, Blue Grey Colour
 - 10 PPC Aluminium Coping and Fascia, dark grey coloured
 - 11 Metal Louvered Screen, Dark Grey Coloured




Existing - East Elevation
1:100

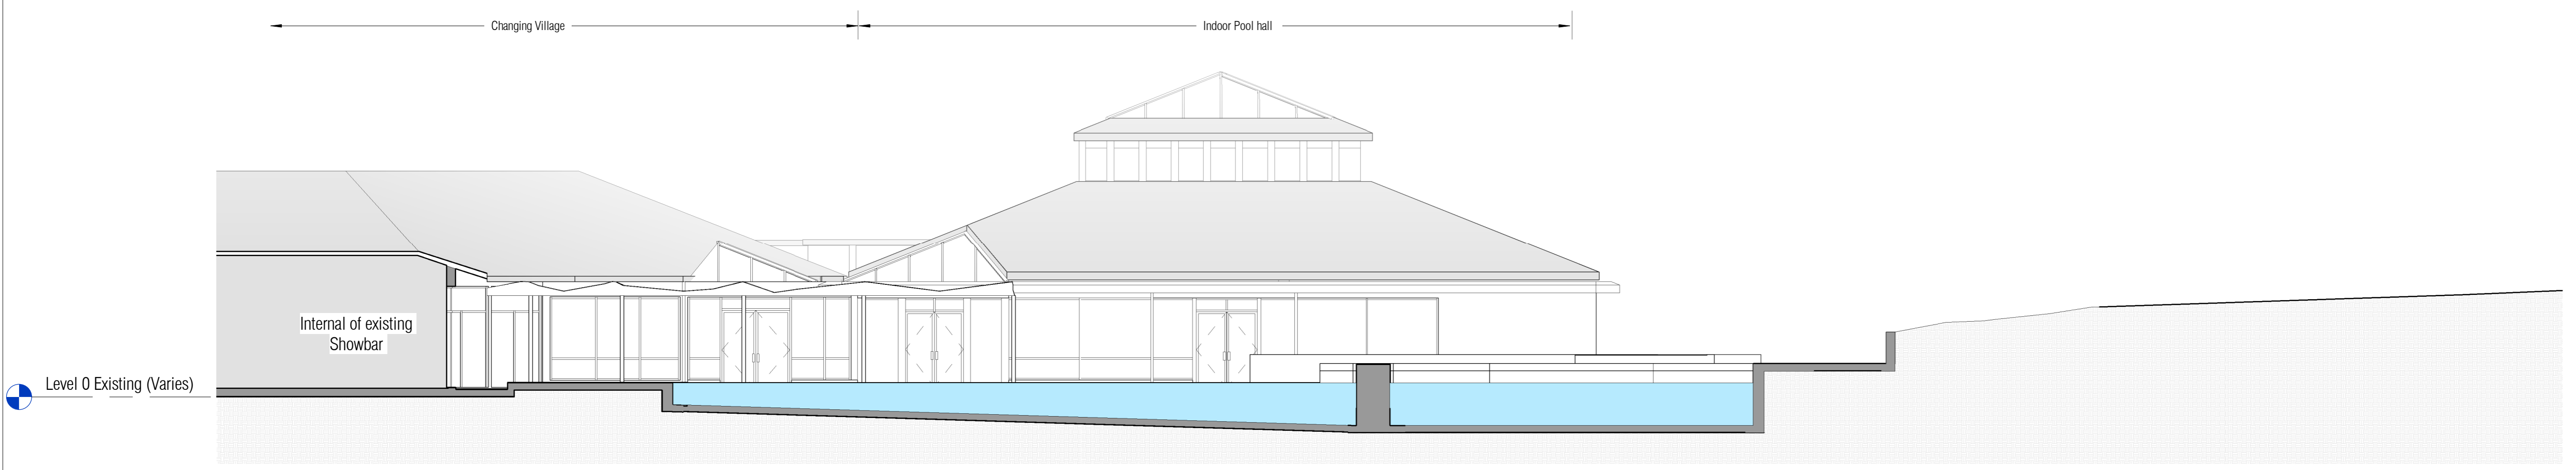


Existing - West Elevation
1:100

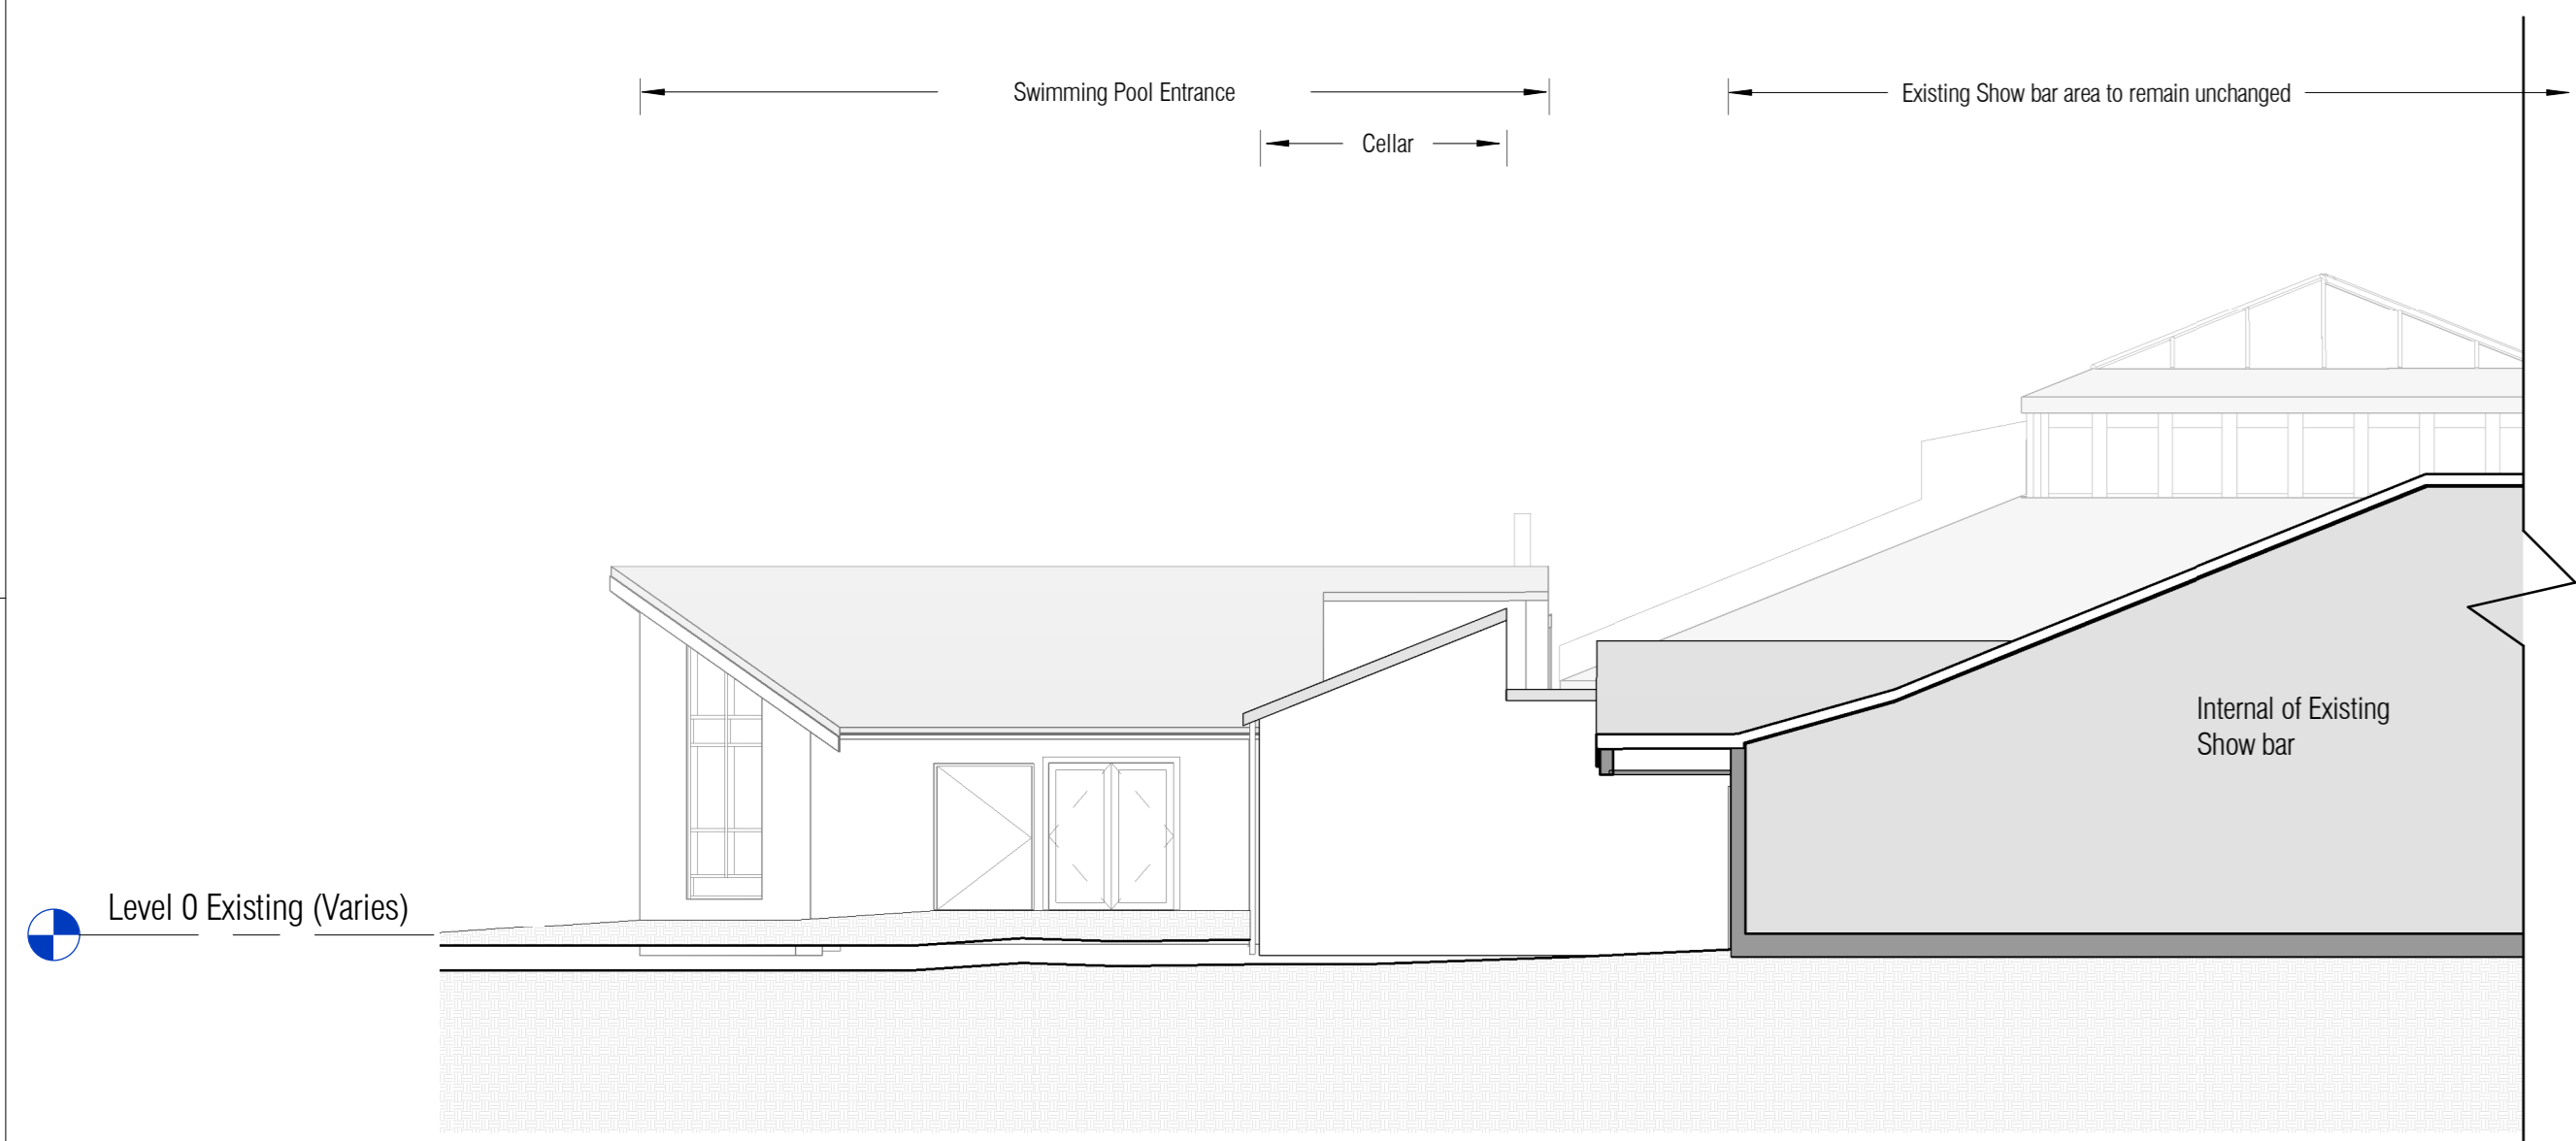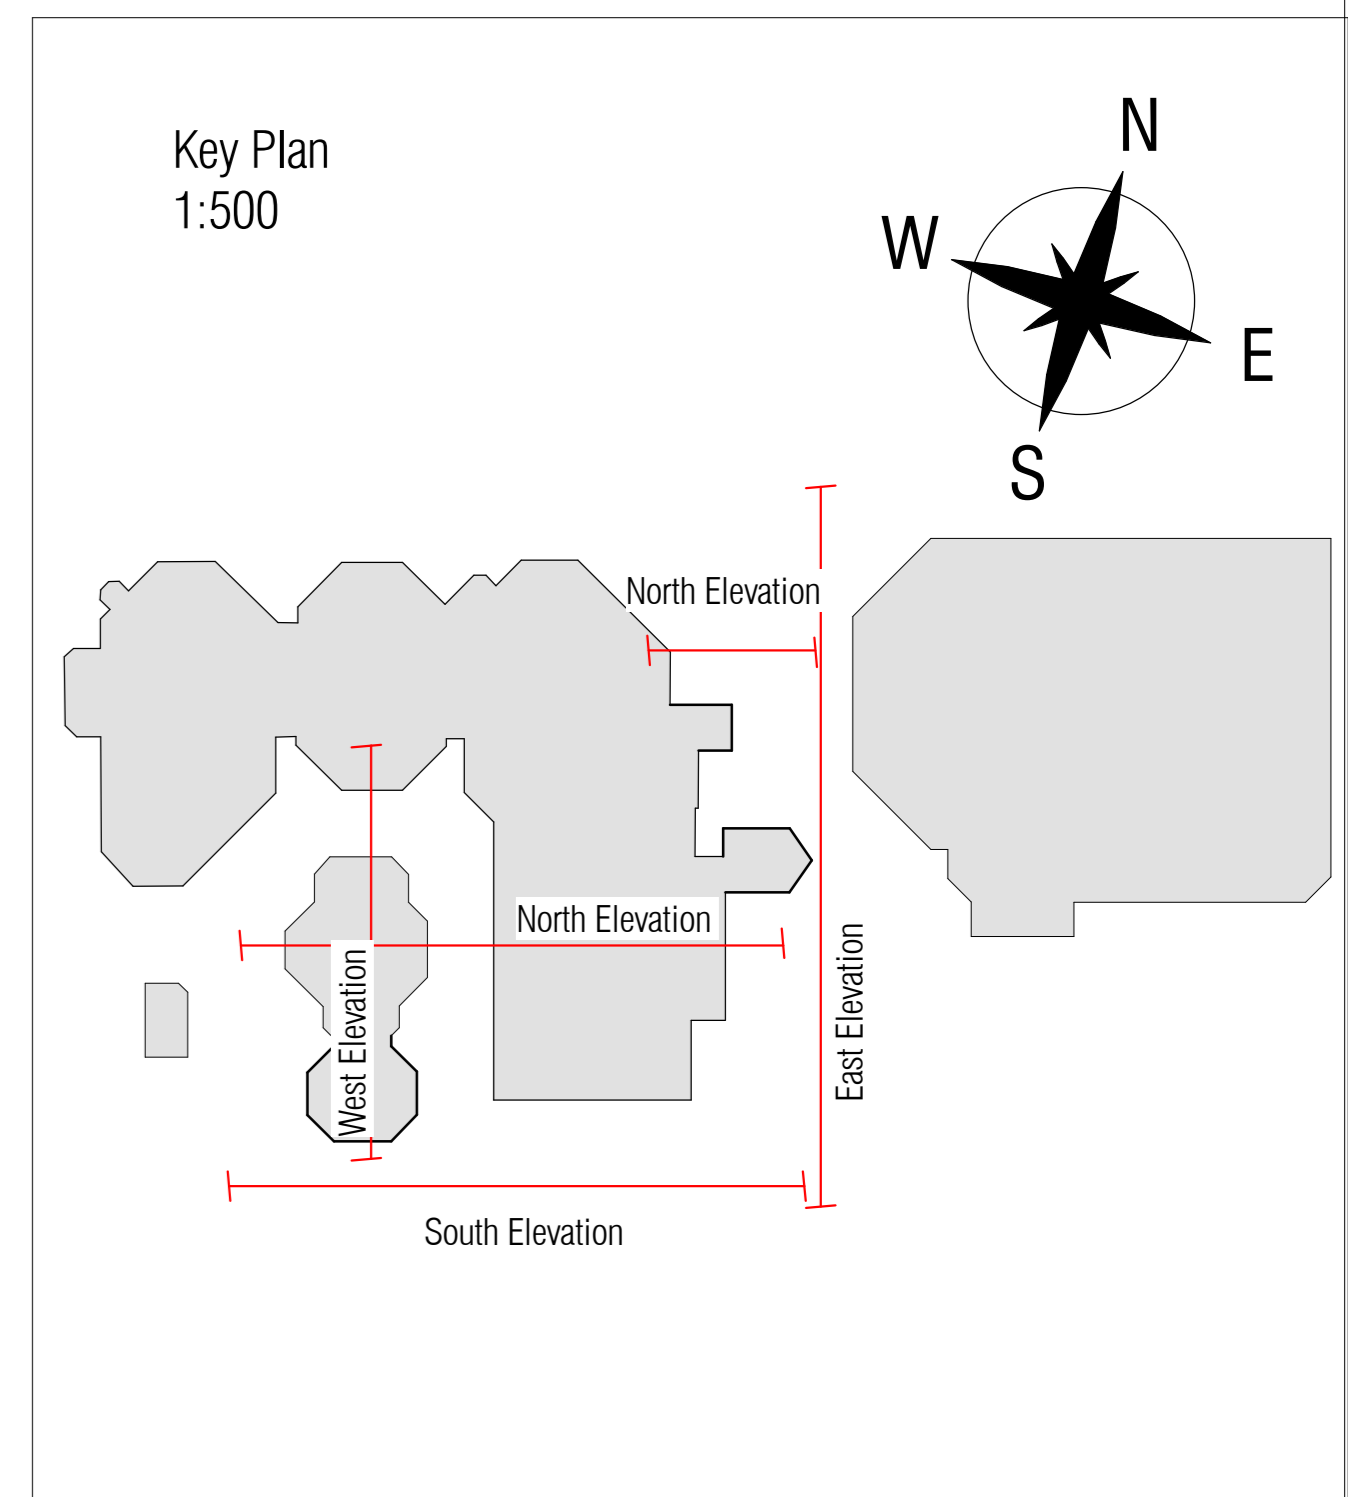

Existing - North Elevation
1:100

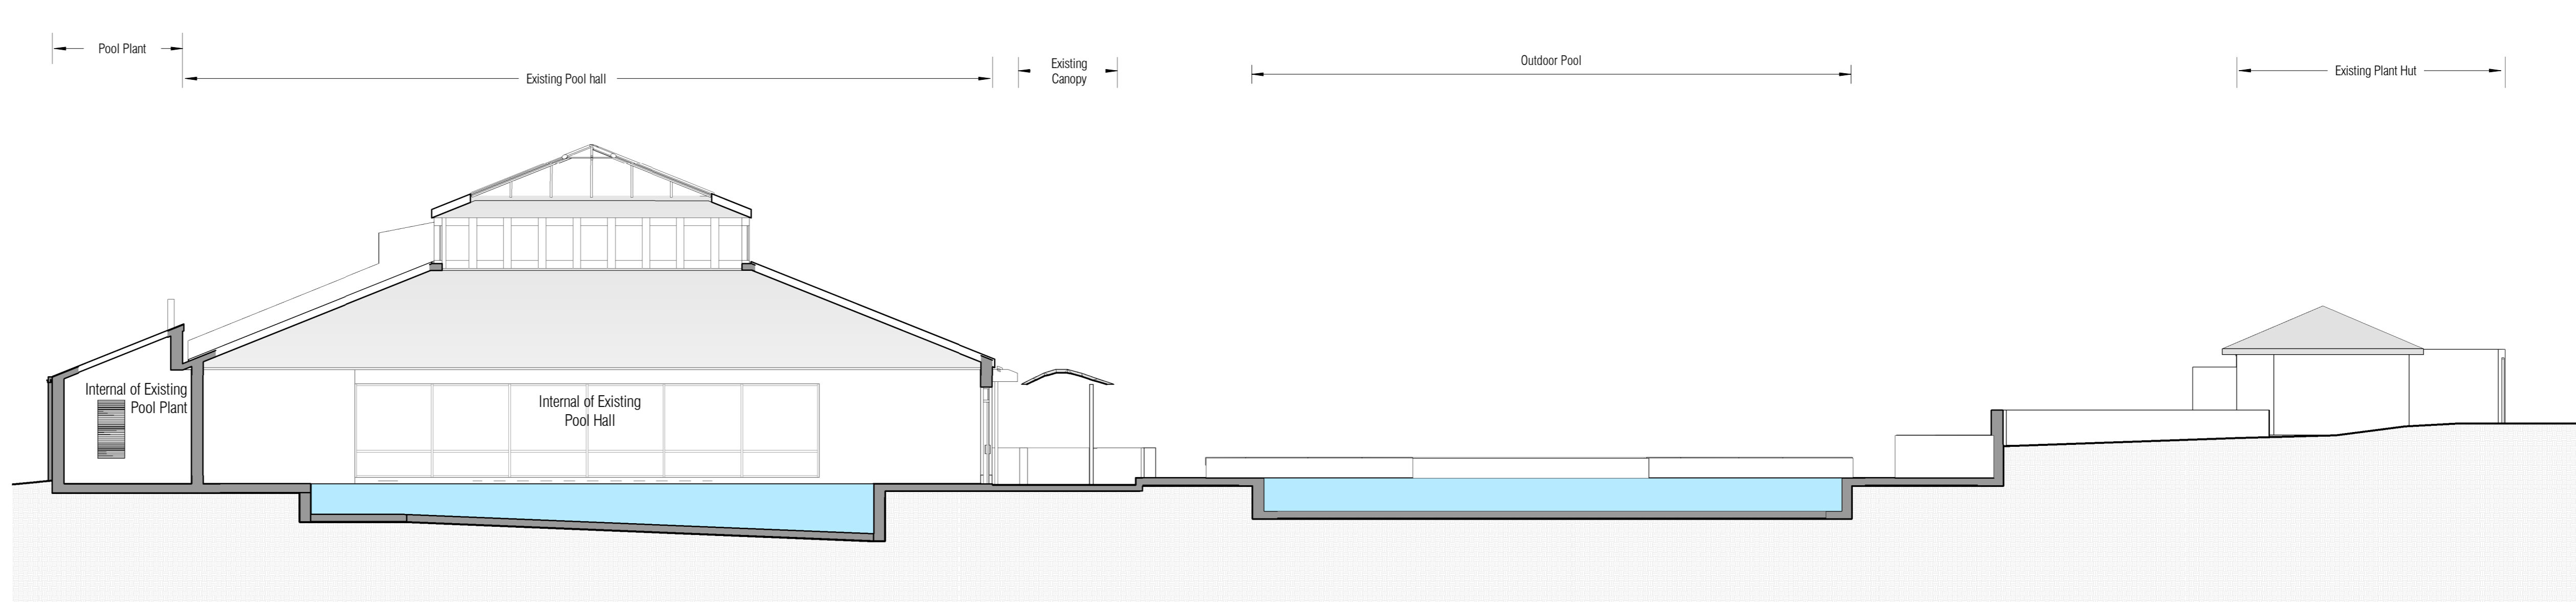

Existing - North Elevation
1:100

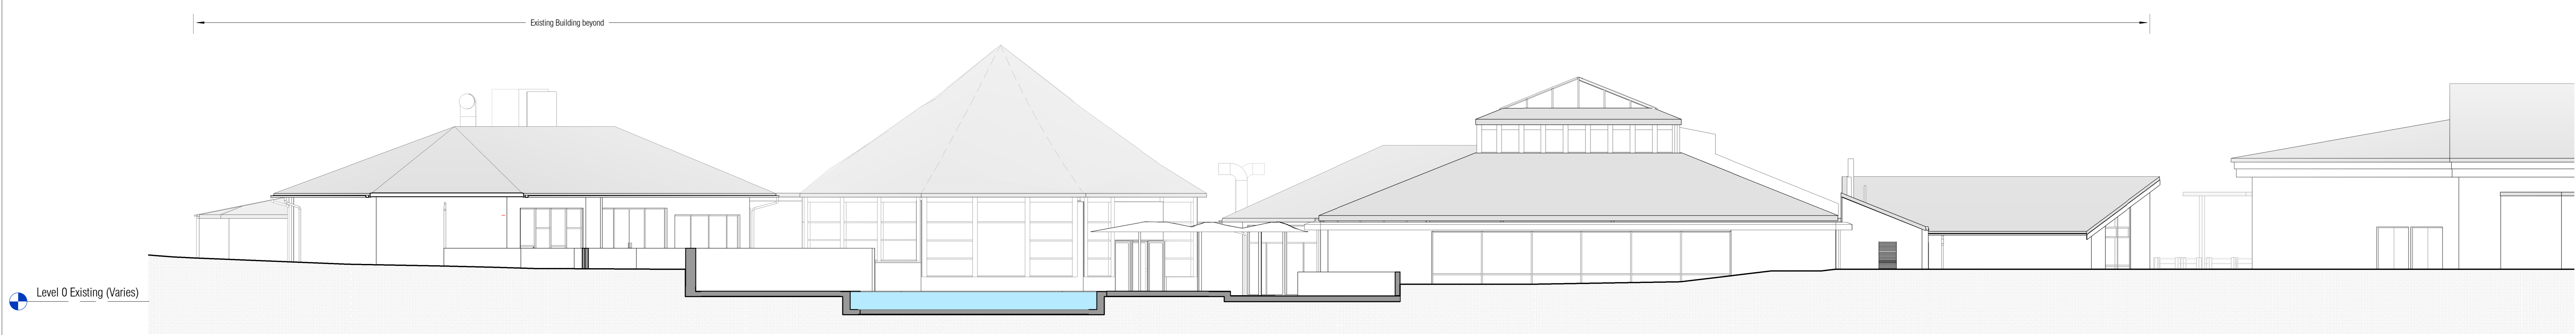

Existing - South Elevation
1:100

Revision	Date	Description	By/Ch.
P 01	11/05/2023	Issued for Planning	

CLIENT
Haven Leisure Ltd.



+44 (0)20 905 0000 | www.spaceplace.co.uk

SUITABILITY
ISSUED FOR PLANNING

PROJECT
Haven Holiday Parks
Allhallows
Existing Elevations

SCALE: As indicated SHEET SIZE: DRAWN BY: JH CHECKED BY: SAP DATE: 28/04/23
 DRAWING NO: 3893 - ASP - B1 - XX - DR - A - 0850 - P 01
 REVISION

