

NOTE

Not within Scope of Works

New Build Show Bar
Not within Scope of Works

Building location on site plan TBC

Notes

As existing roof plans simplified for clarity. Existing plant or extract terminations at roof level not shown on roof plans. See elevations for location of existing visible cowl, etc.

Revision	Date	Description	By/Ch
P 01	11/05/2023	Issued for Planning	

CLIENT

Haven Leisure Ltd.



+44 800 909 8008 answers@space-place.com www.space-place.com

SUITABILITY

ISSUED FOR PLANNING

PROJECT

Haven Holiday Parks
Allhallows

DRAWING


Roof Plan as Existing

SCALE: As indicated | SHEET SIZE: A1 | DRAWN BY: JW | CHECKED BY: S&P | DATE: 28/04/23

DRAWING NO. REVISION

3893 - ASP - B1 - R1 - DR - A - 0840 - P 01

This drawing must not be reproduced in whole or part without written consent. Do not scale this drawing. All dimensions in millimetres. Written dimensions to be checked on site. Electronic issue to be controlled by space place only. ©SPACE PLACE. All Rights Reserved.

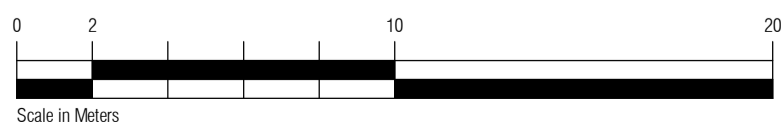

Existing - Roof Plan
1:200