




section aa

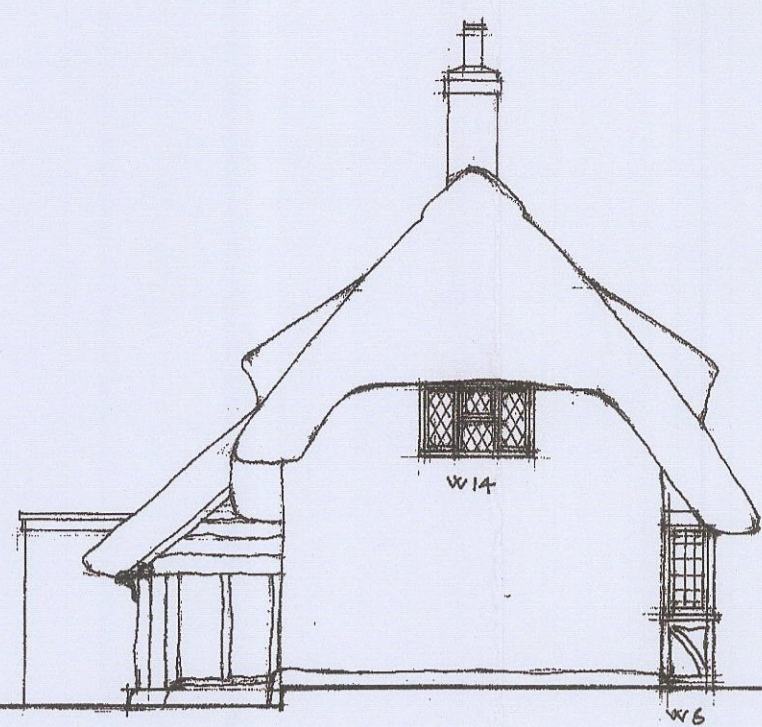


sw elevation

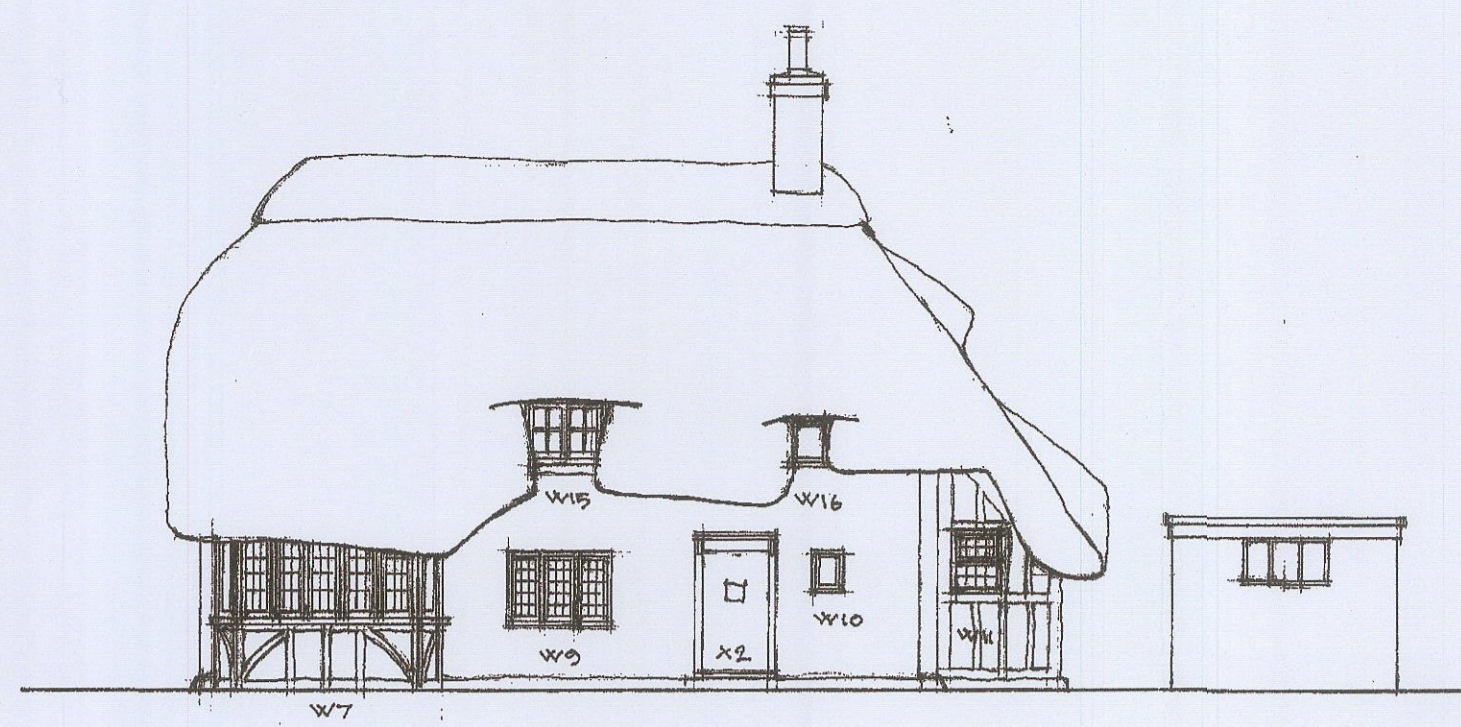


se elevation

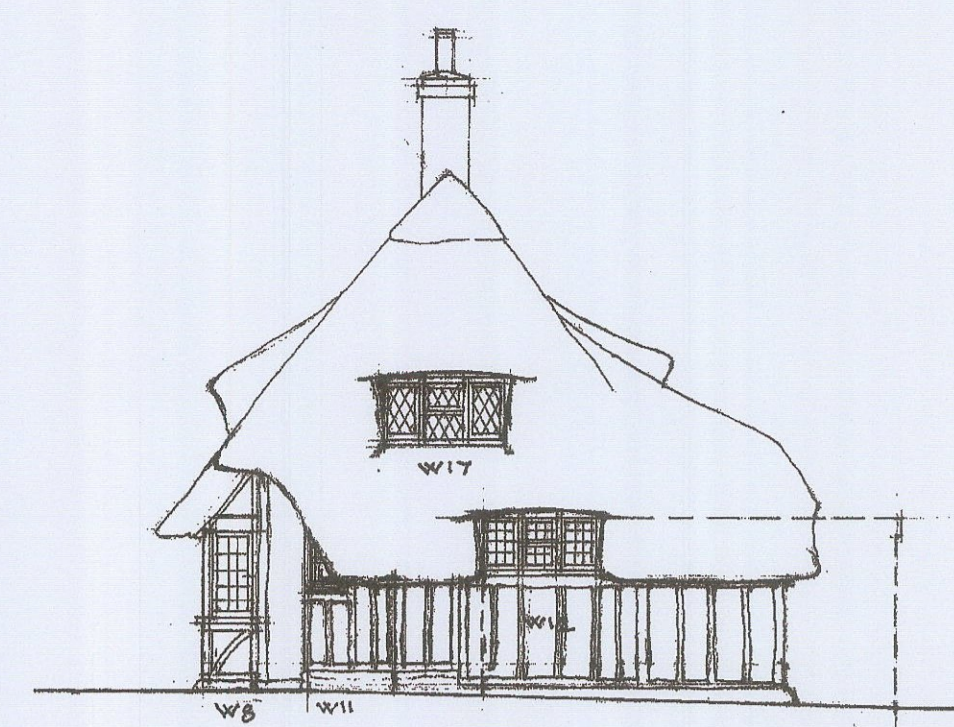



ne elevation

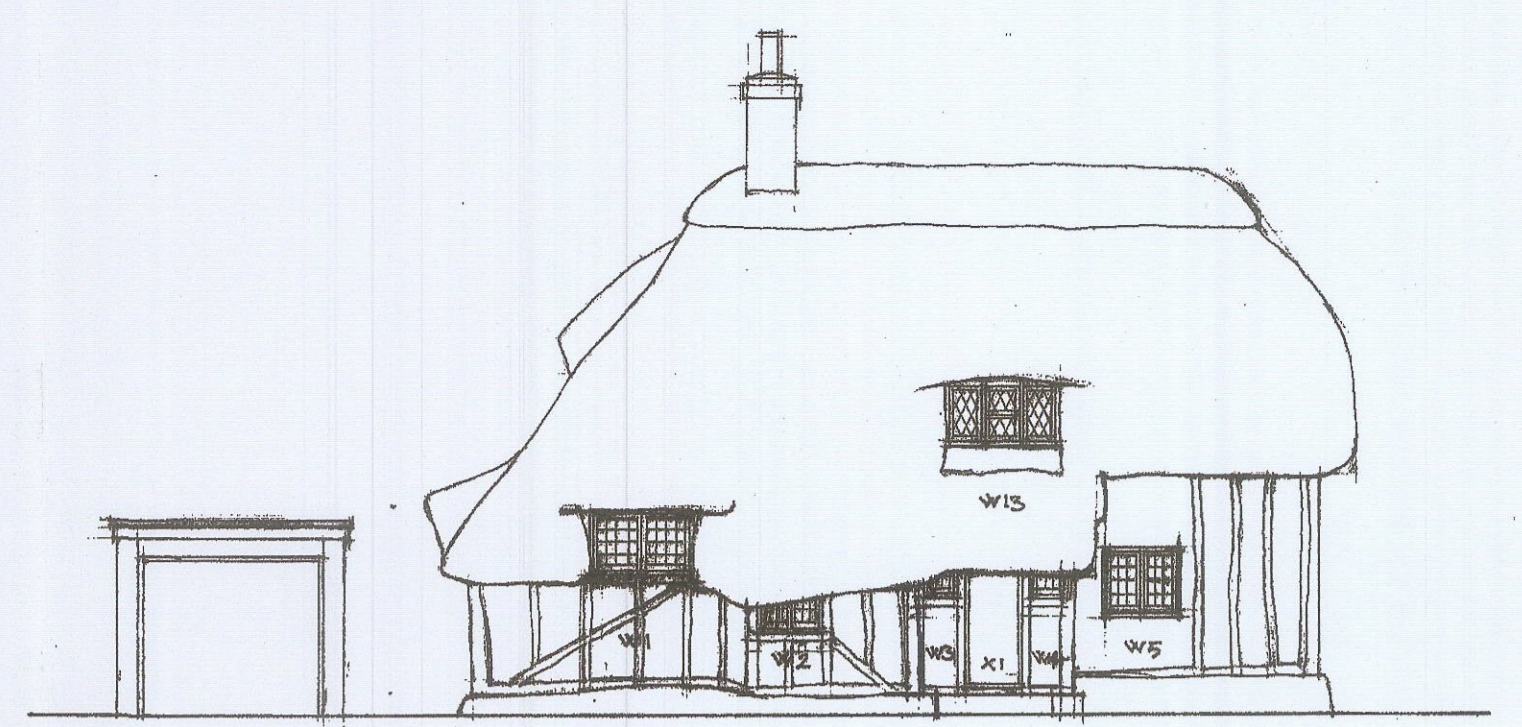

nw elevation

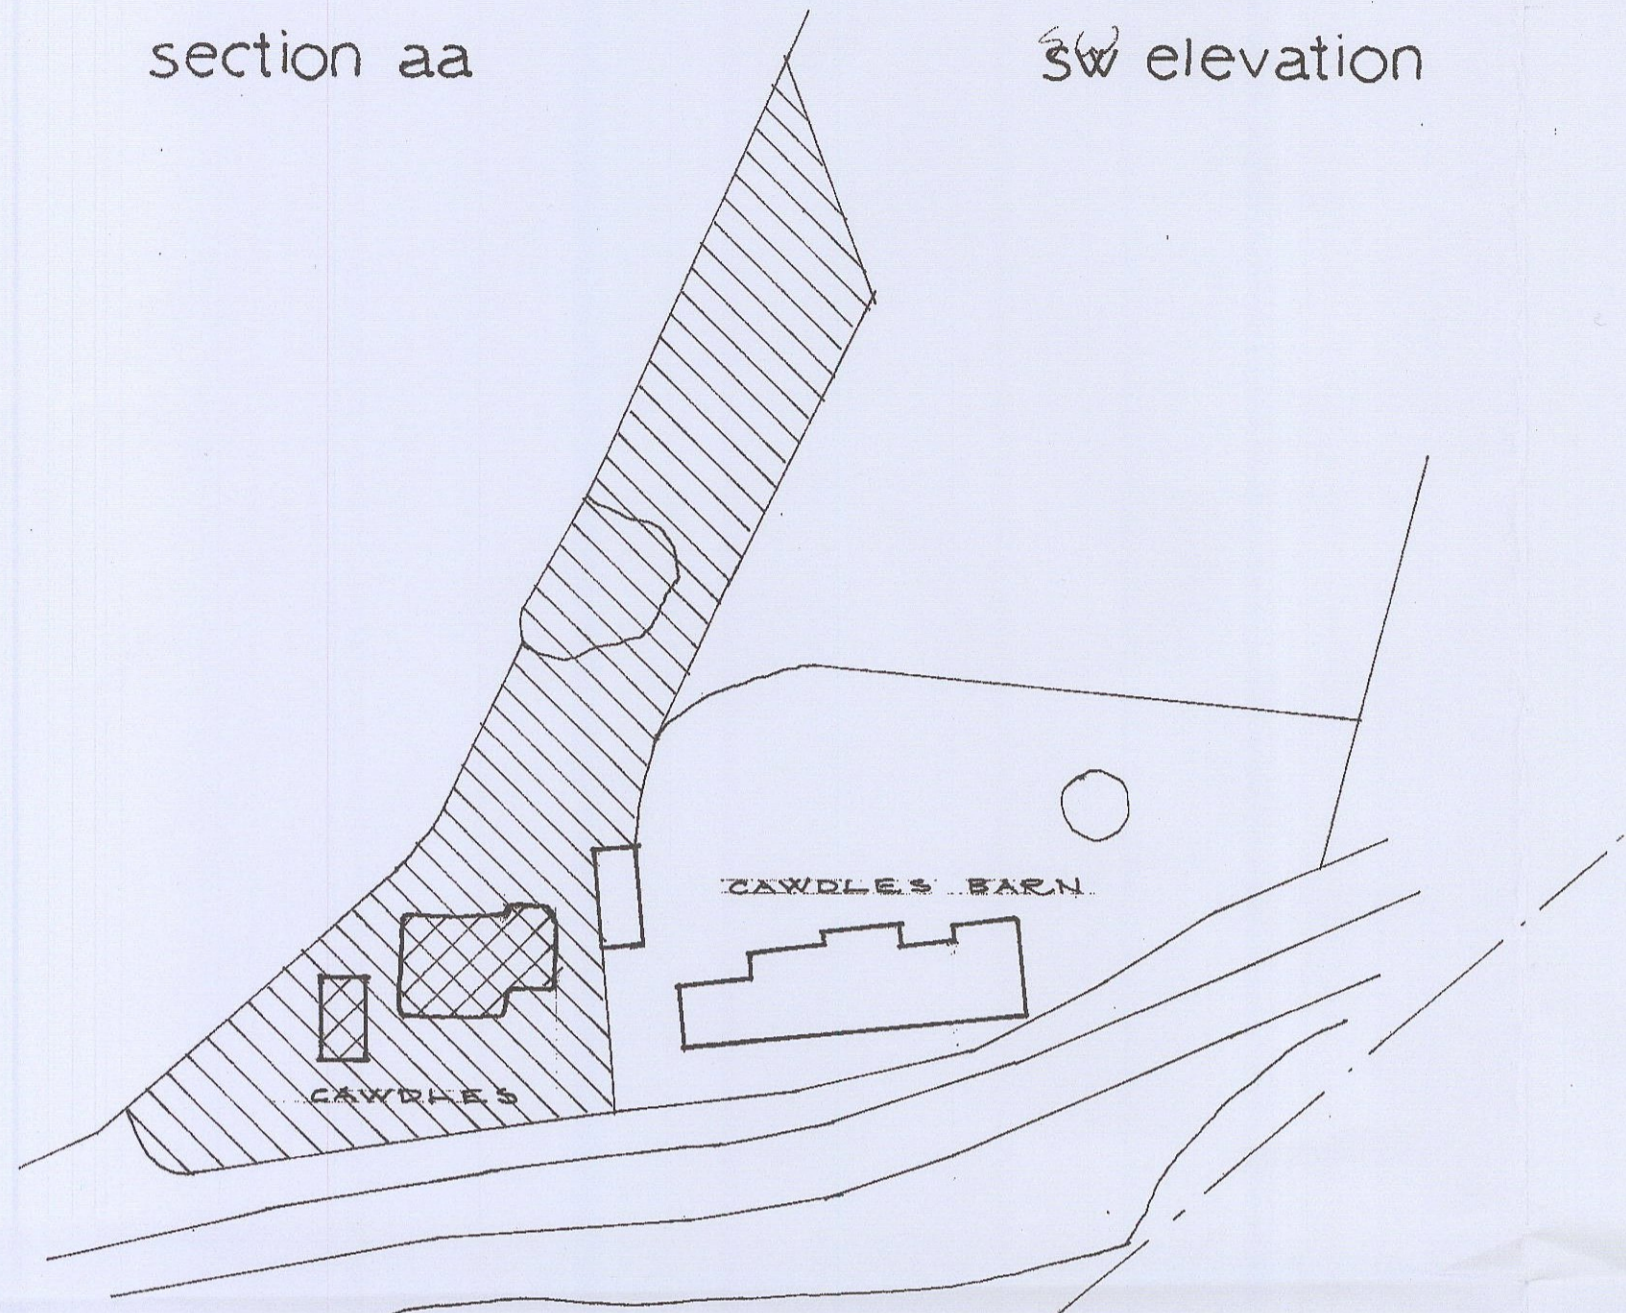


block plan 1:500

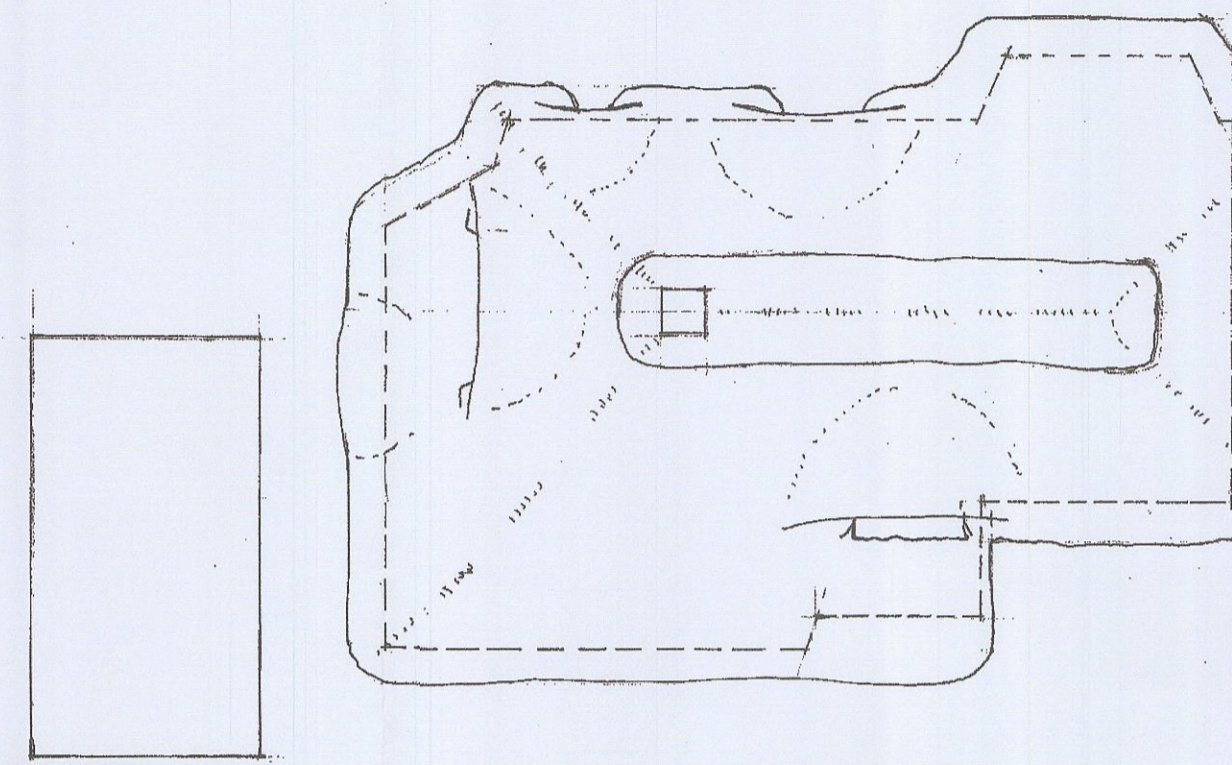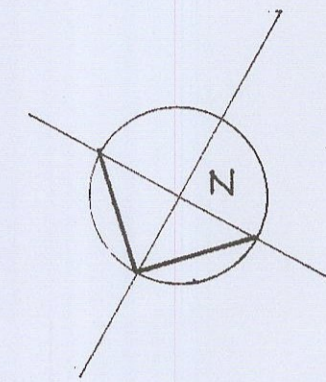


roof plan 1:100




section bb

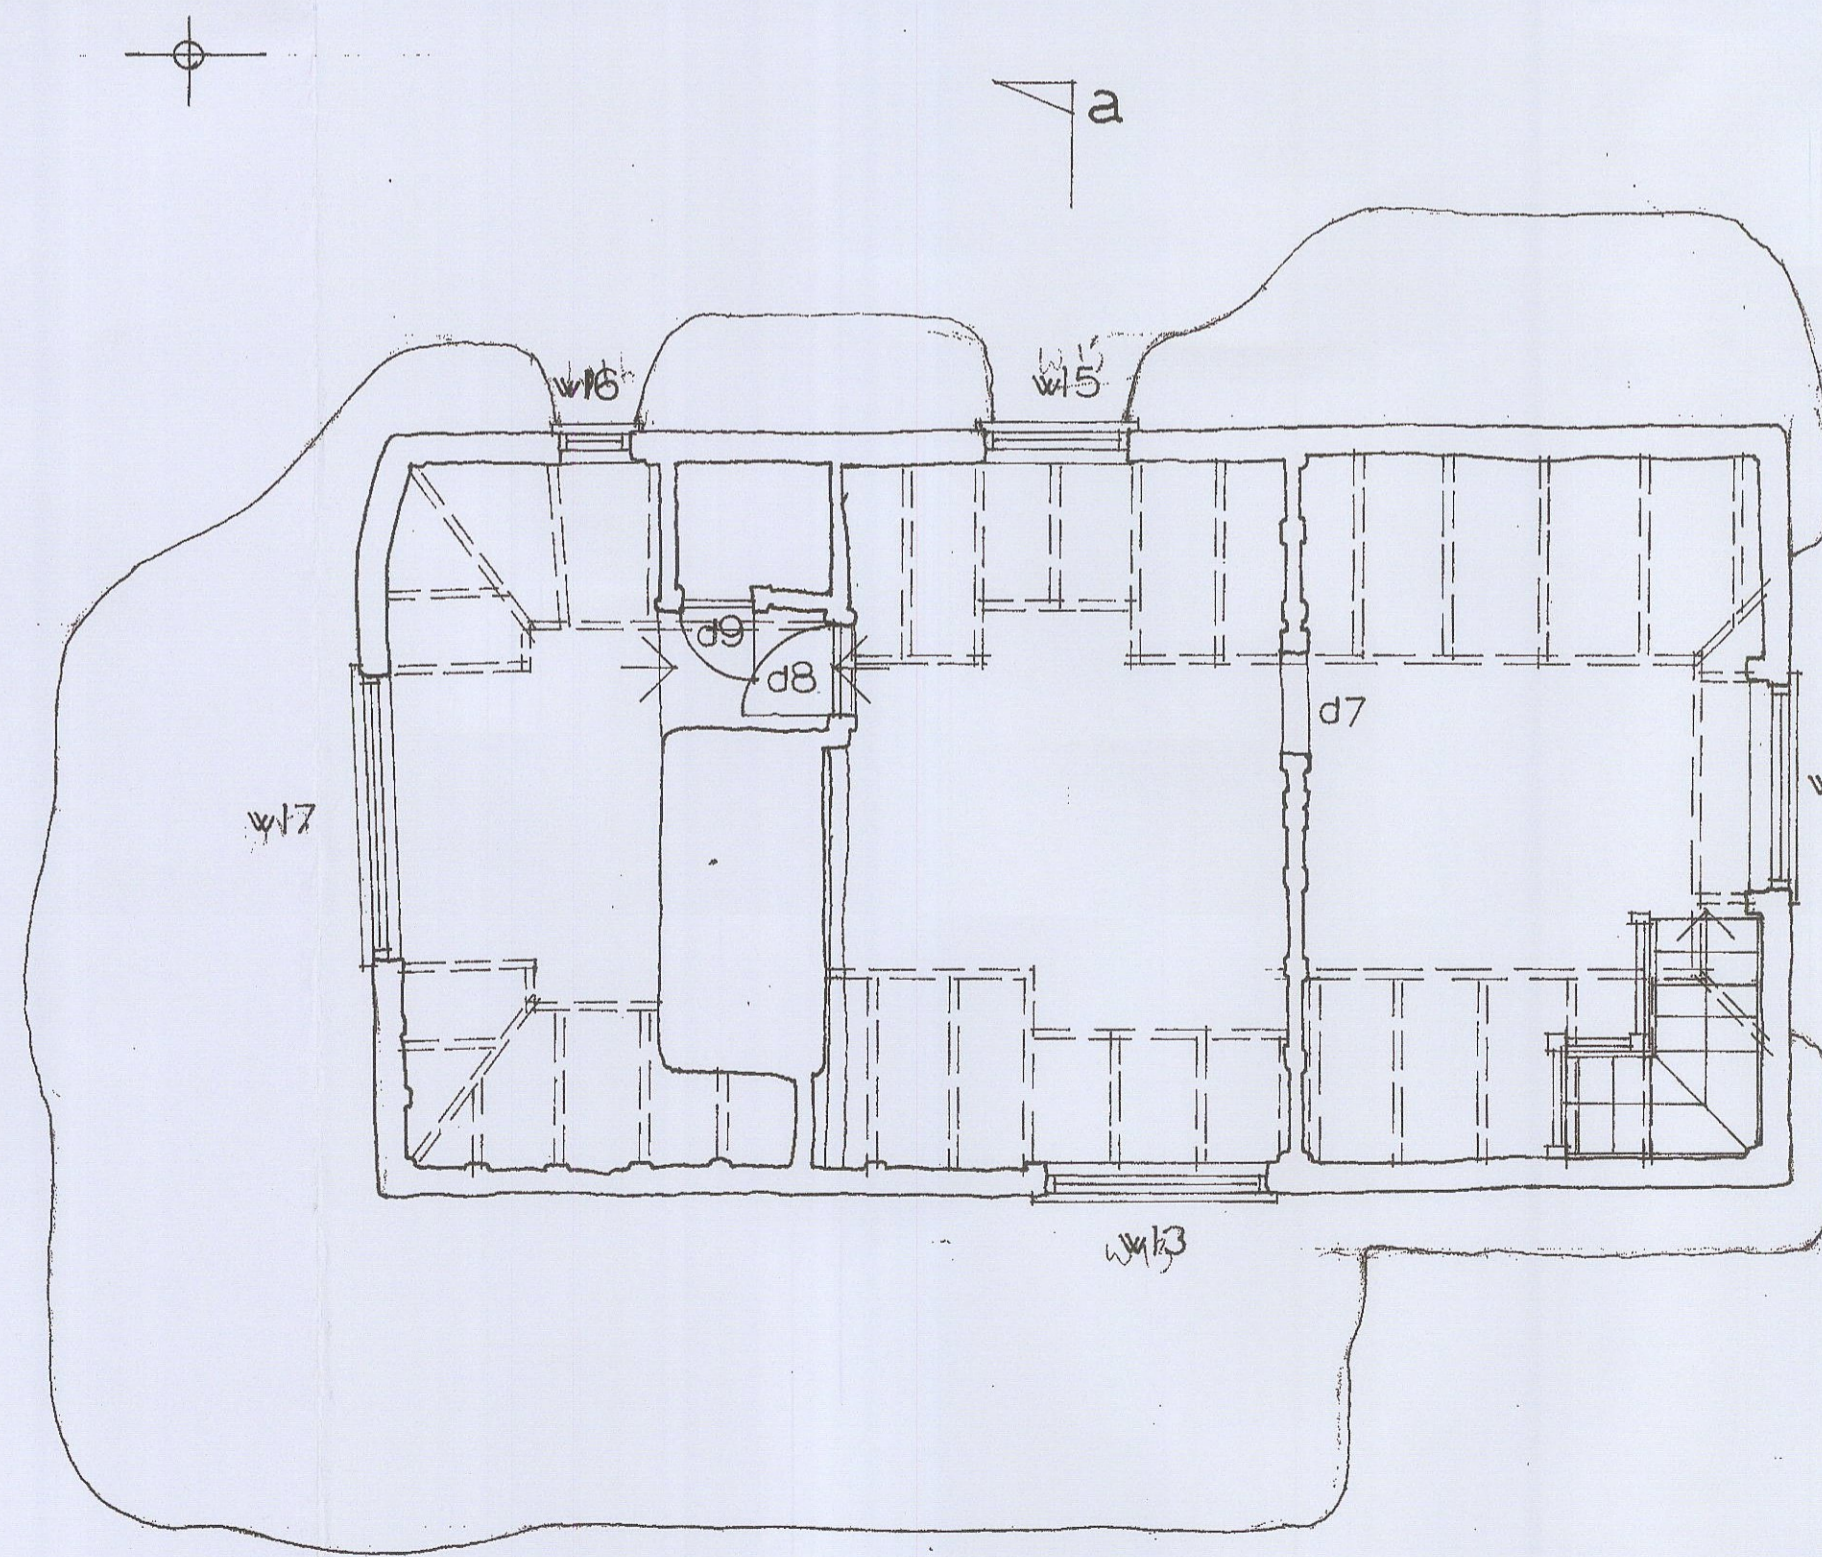


first floor

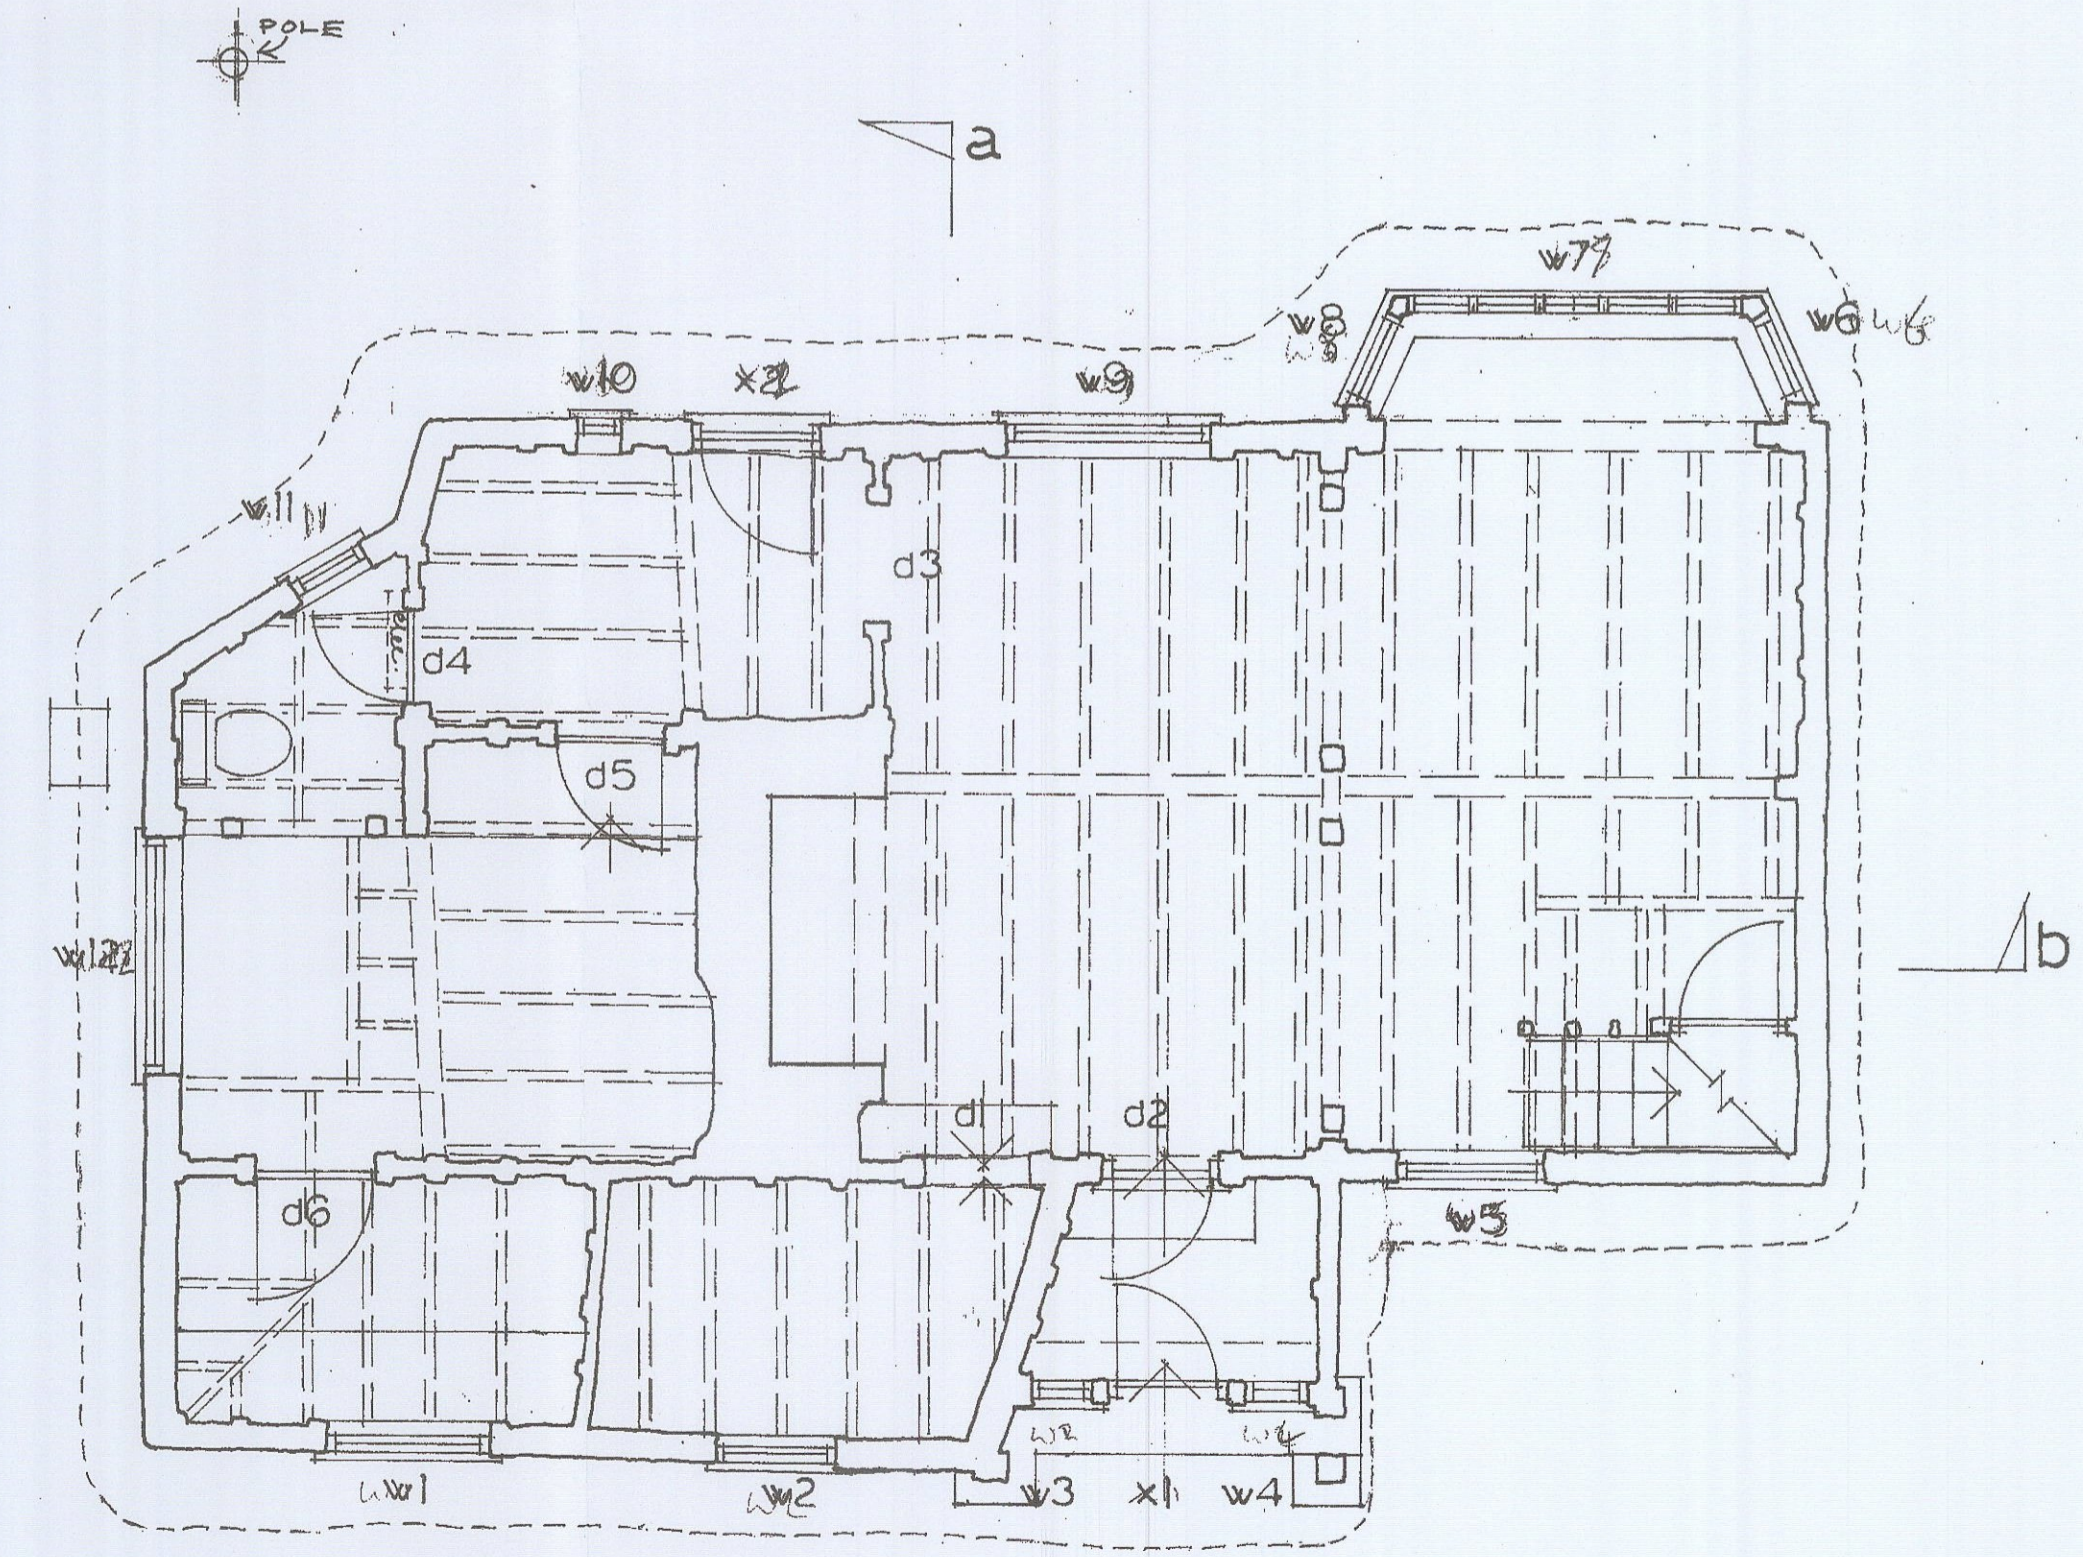



ground floor

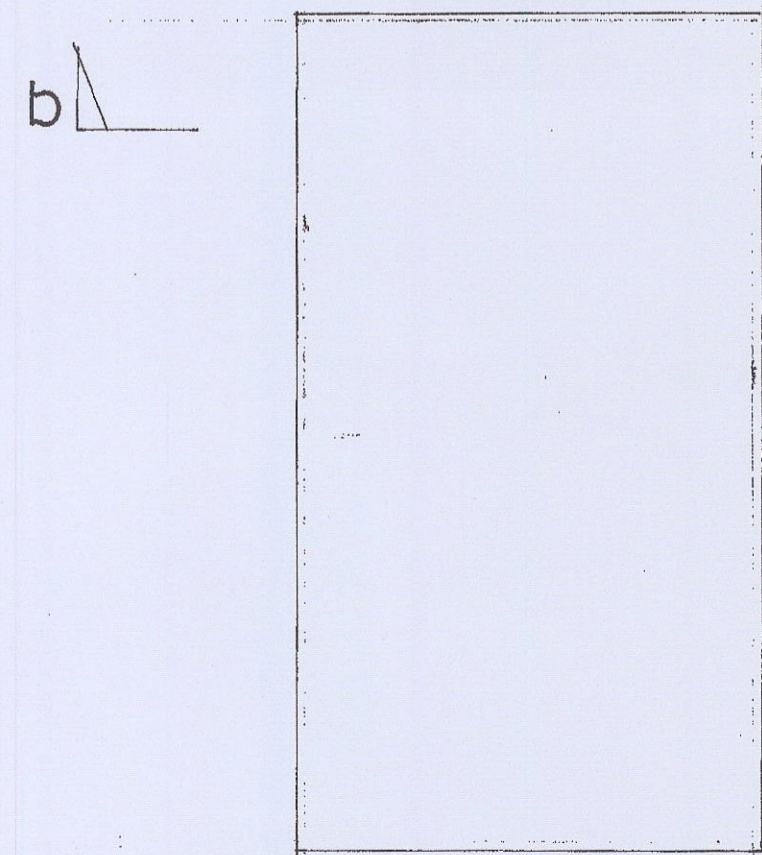

b

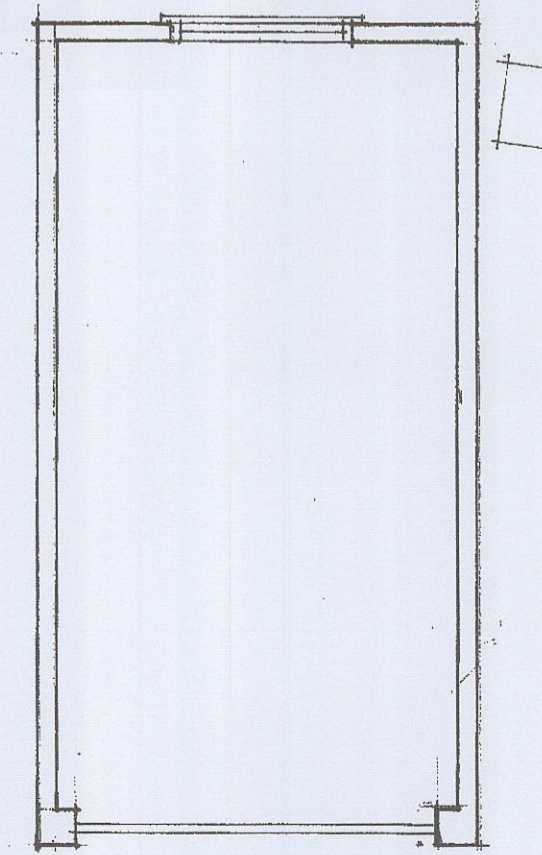

b

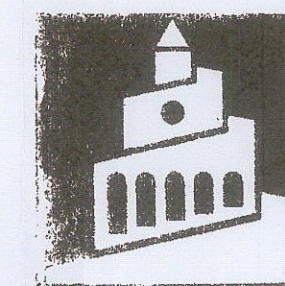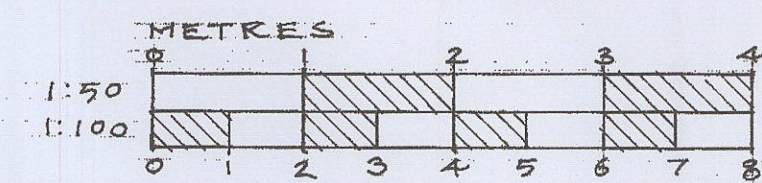

CAWDLES, KEERS GN.
AYTHORPE RODING, ESSEX

AS EXISTING
John Bennett R.I.B.A Chartered Architect
1 Bartholomew Green, Southwold IP18 6JA Tel 01507 724340

Scale 1:50, 1:100
Date Feb 23
160801