




SIDE ELEVATION (SOUTH)

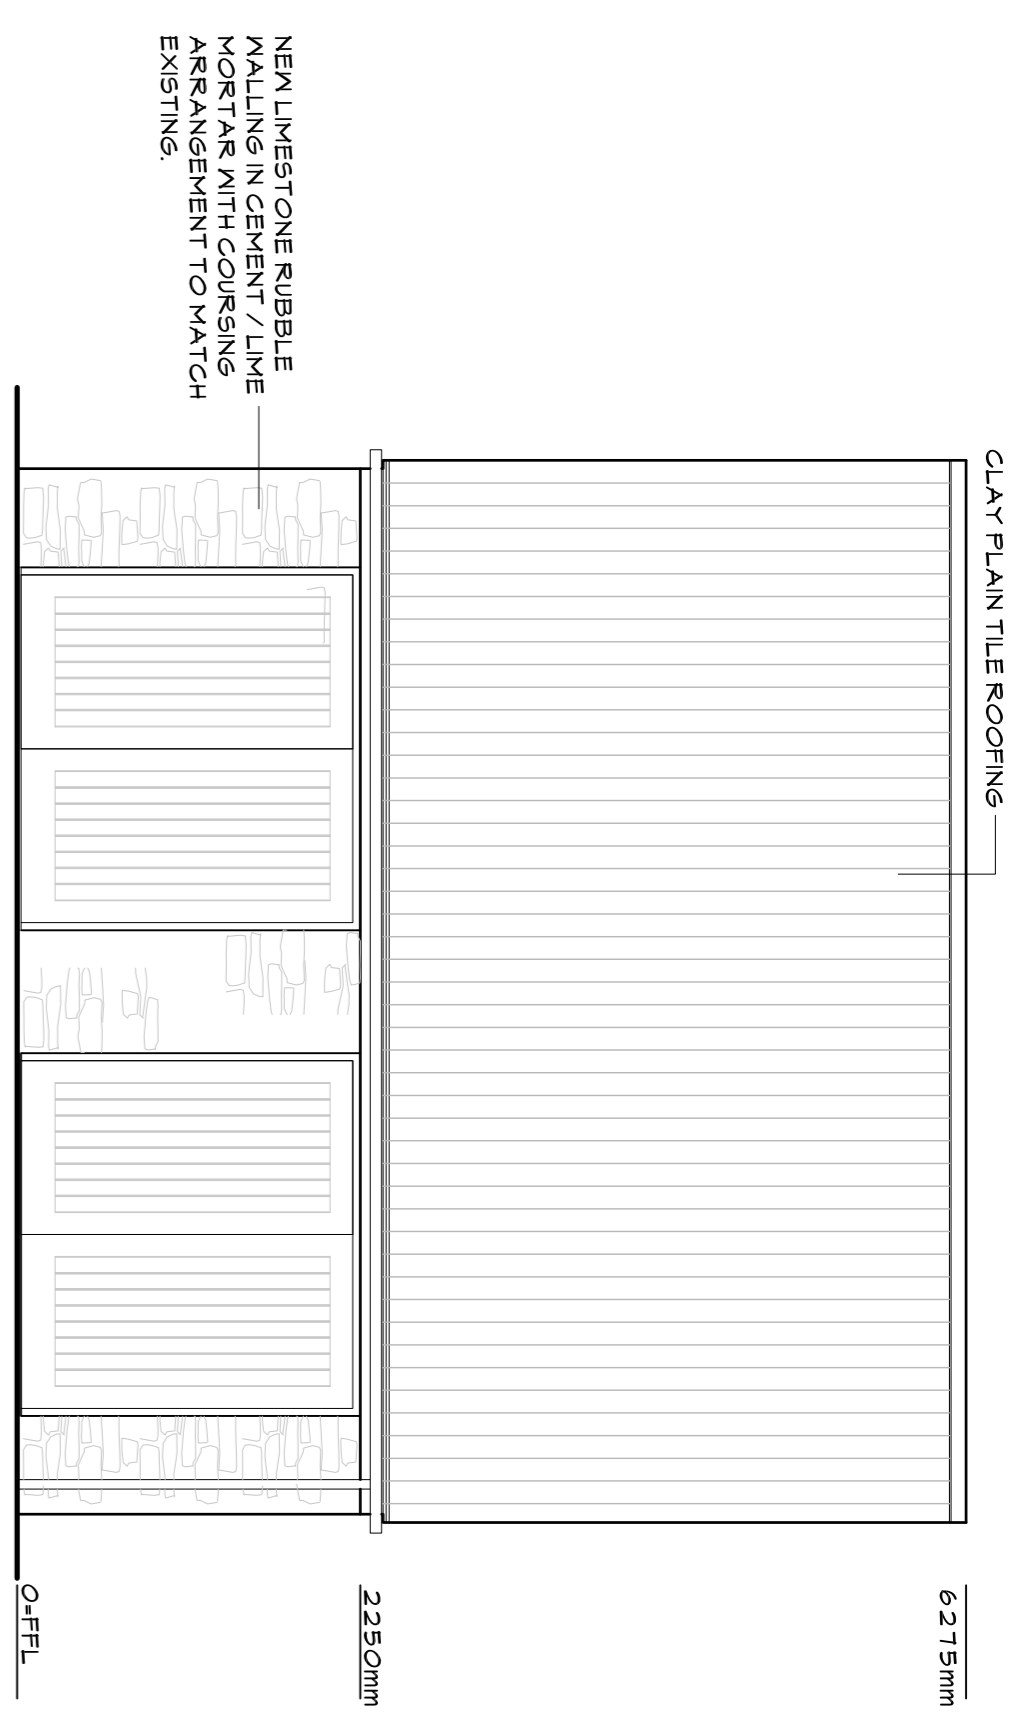


FRONT ELEVATION (WEST)

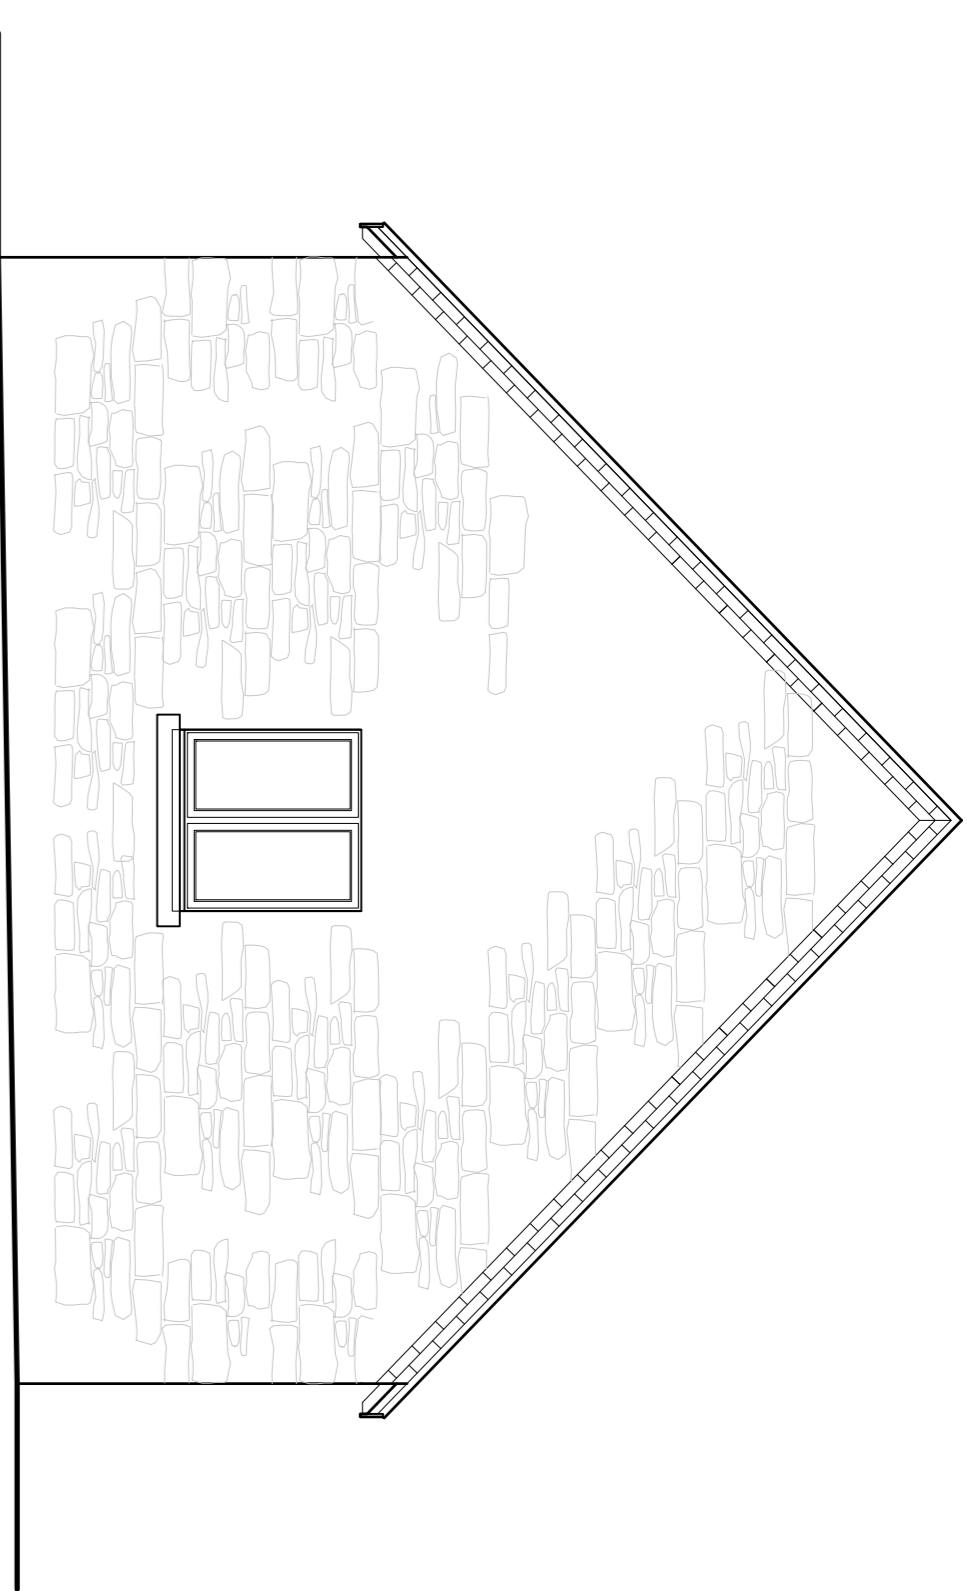

SIDE ELEVATION (NORTH)

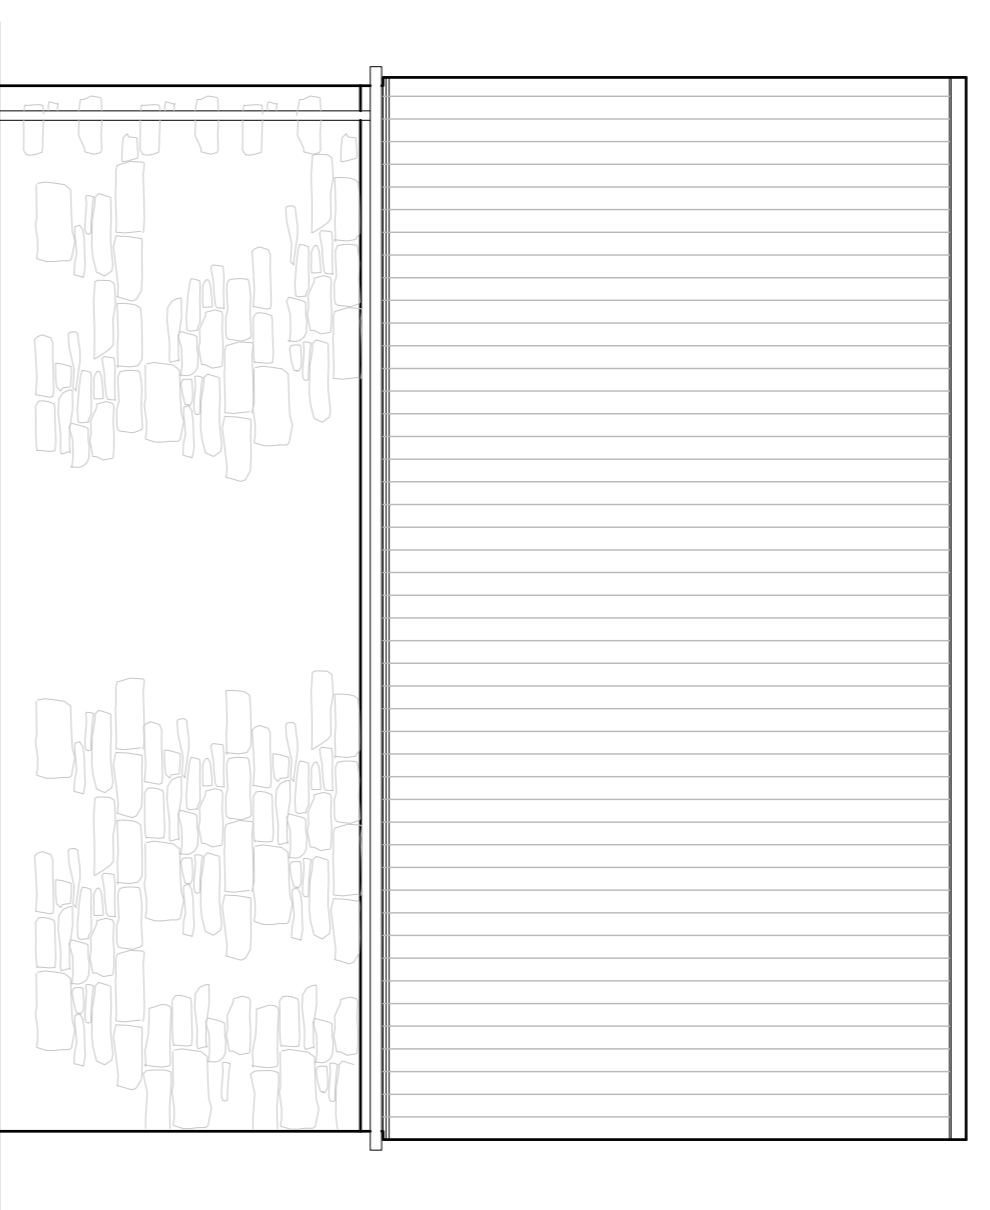

REAR ELEVATION (EAST)

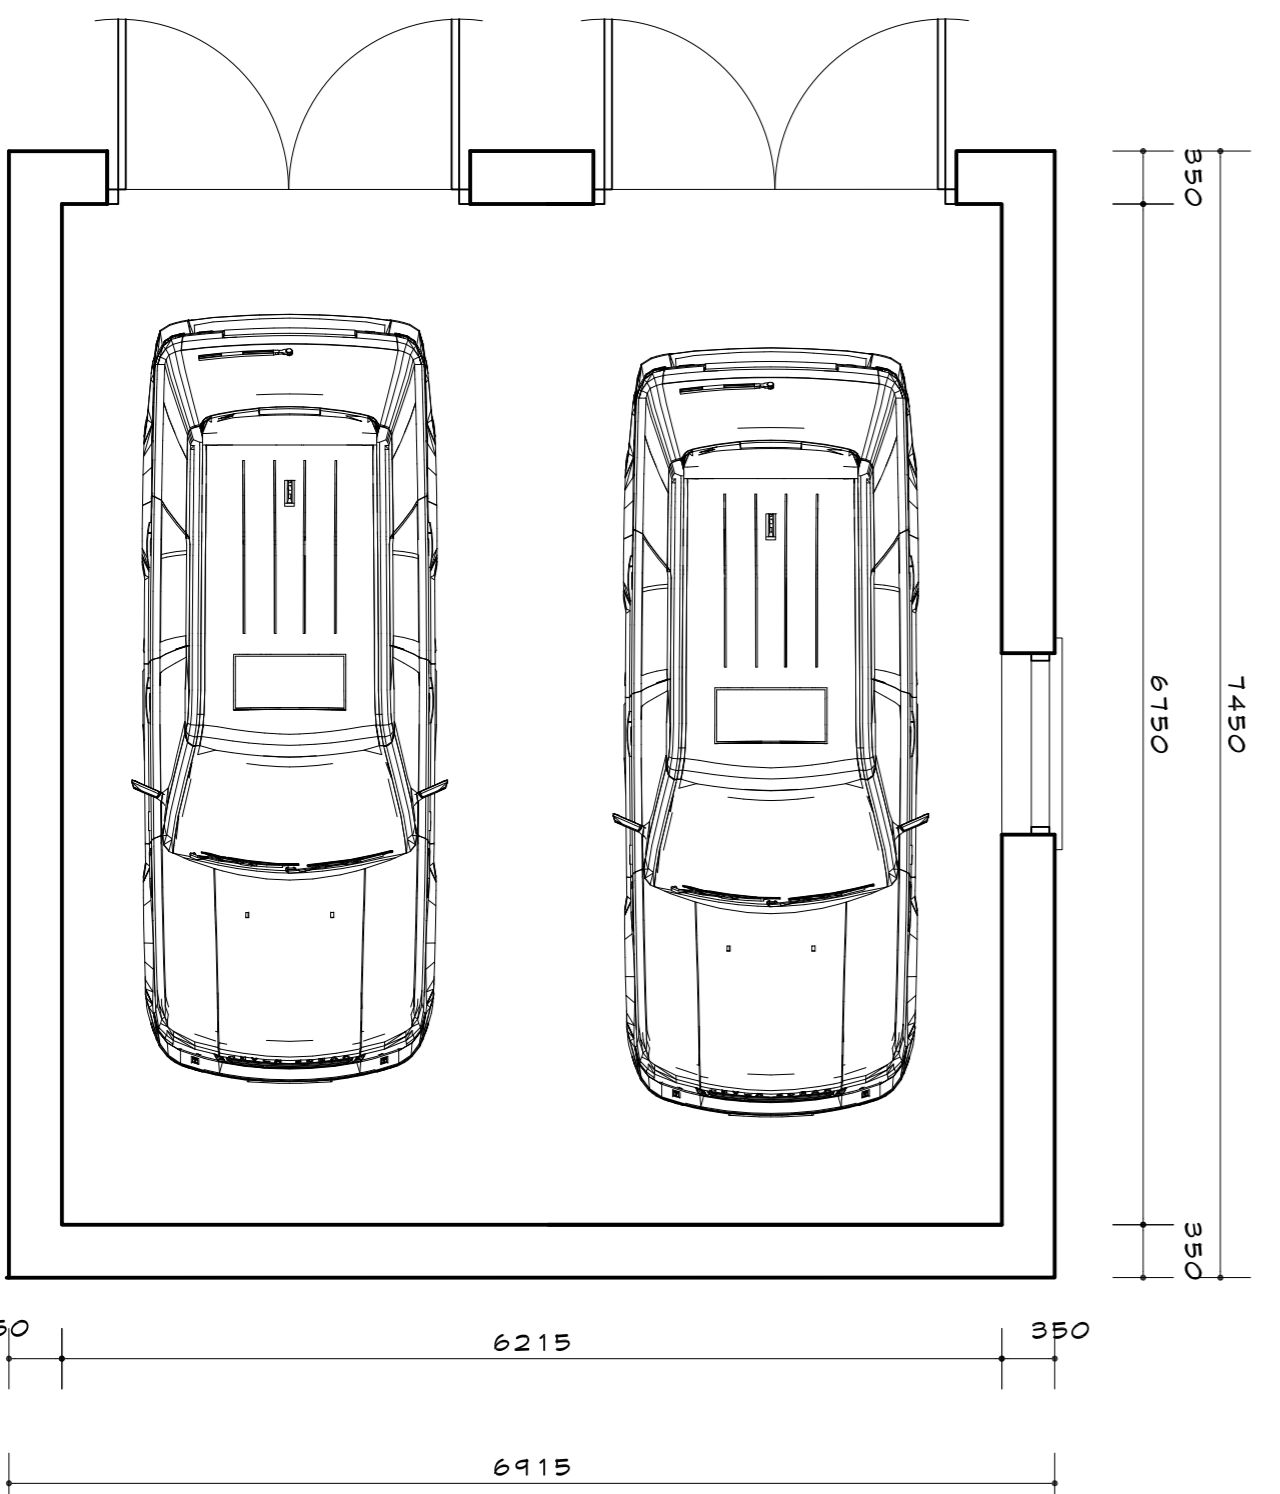

PLAN

1:50 Scale bar
0m 0.5 1 1.5 2 2.5m

<p>ABDS Ltd architectural consultants</p> <p>Southern 16 Marnein Cornwall TR12 6UW</p> <p>Midlands 1st Floor Princes St Bedford MK40 3JB</p> <p>TEL: 0845 2252627 Email: enquiries@abdsconsultants.com</p>	<p>PROJECT PROPOSED CHANGE OF USE ROSE & CROWN 1 HIGH STREET ISLIP</p>	<p>DATE 19.12.2023</p> <p>SCALE 1:50 (BWT)</p> <p>DRAWN BY ADB</p>	<p>DATE 19.12.2023</p> <p>SCALE 1:50 (BWT)</p> <p>DRAWN BY ADB</p>
--	---	---	---

DWG No: B/H/22/021

A