



FRONT ELEVATION (WEST)

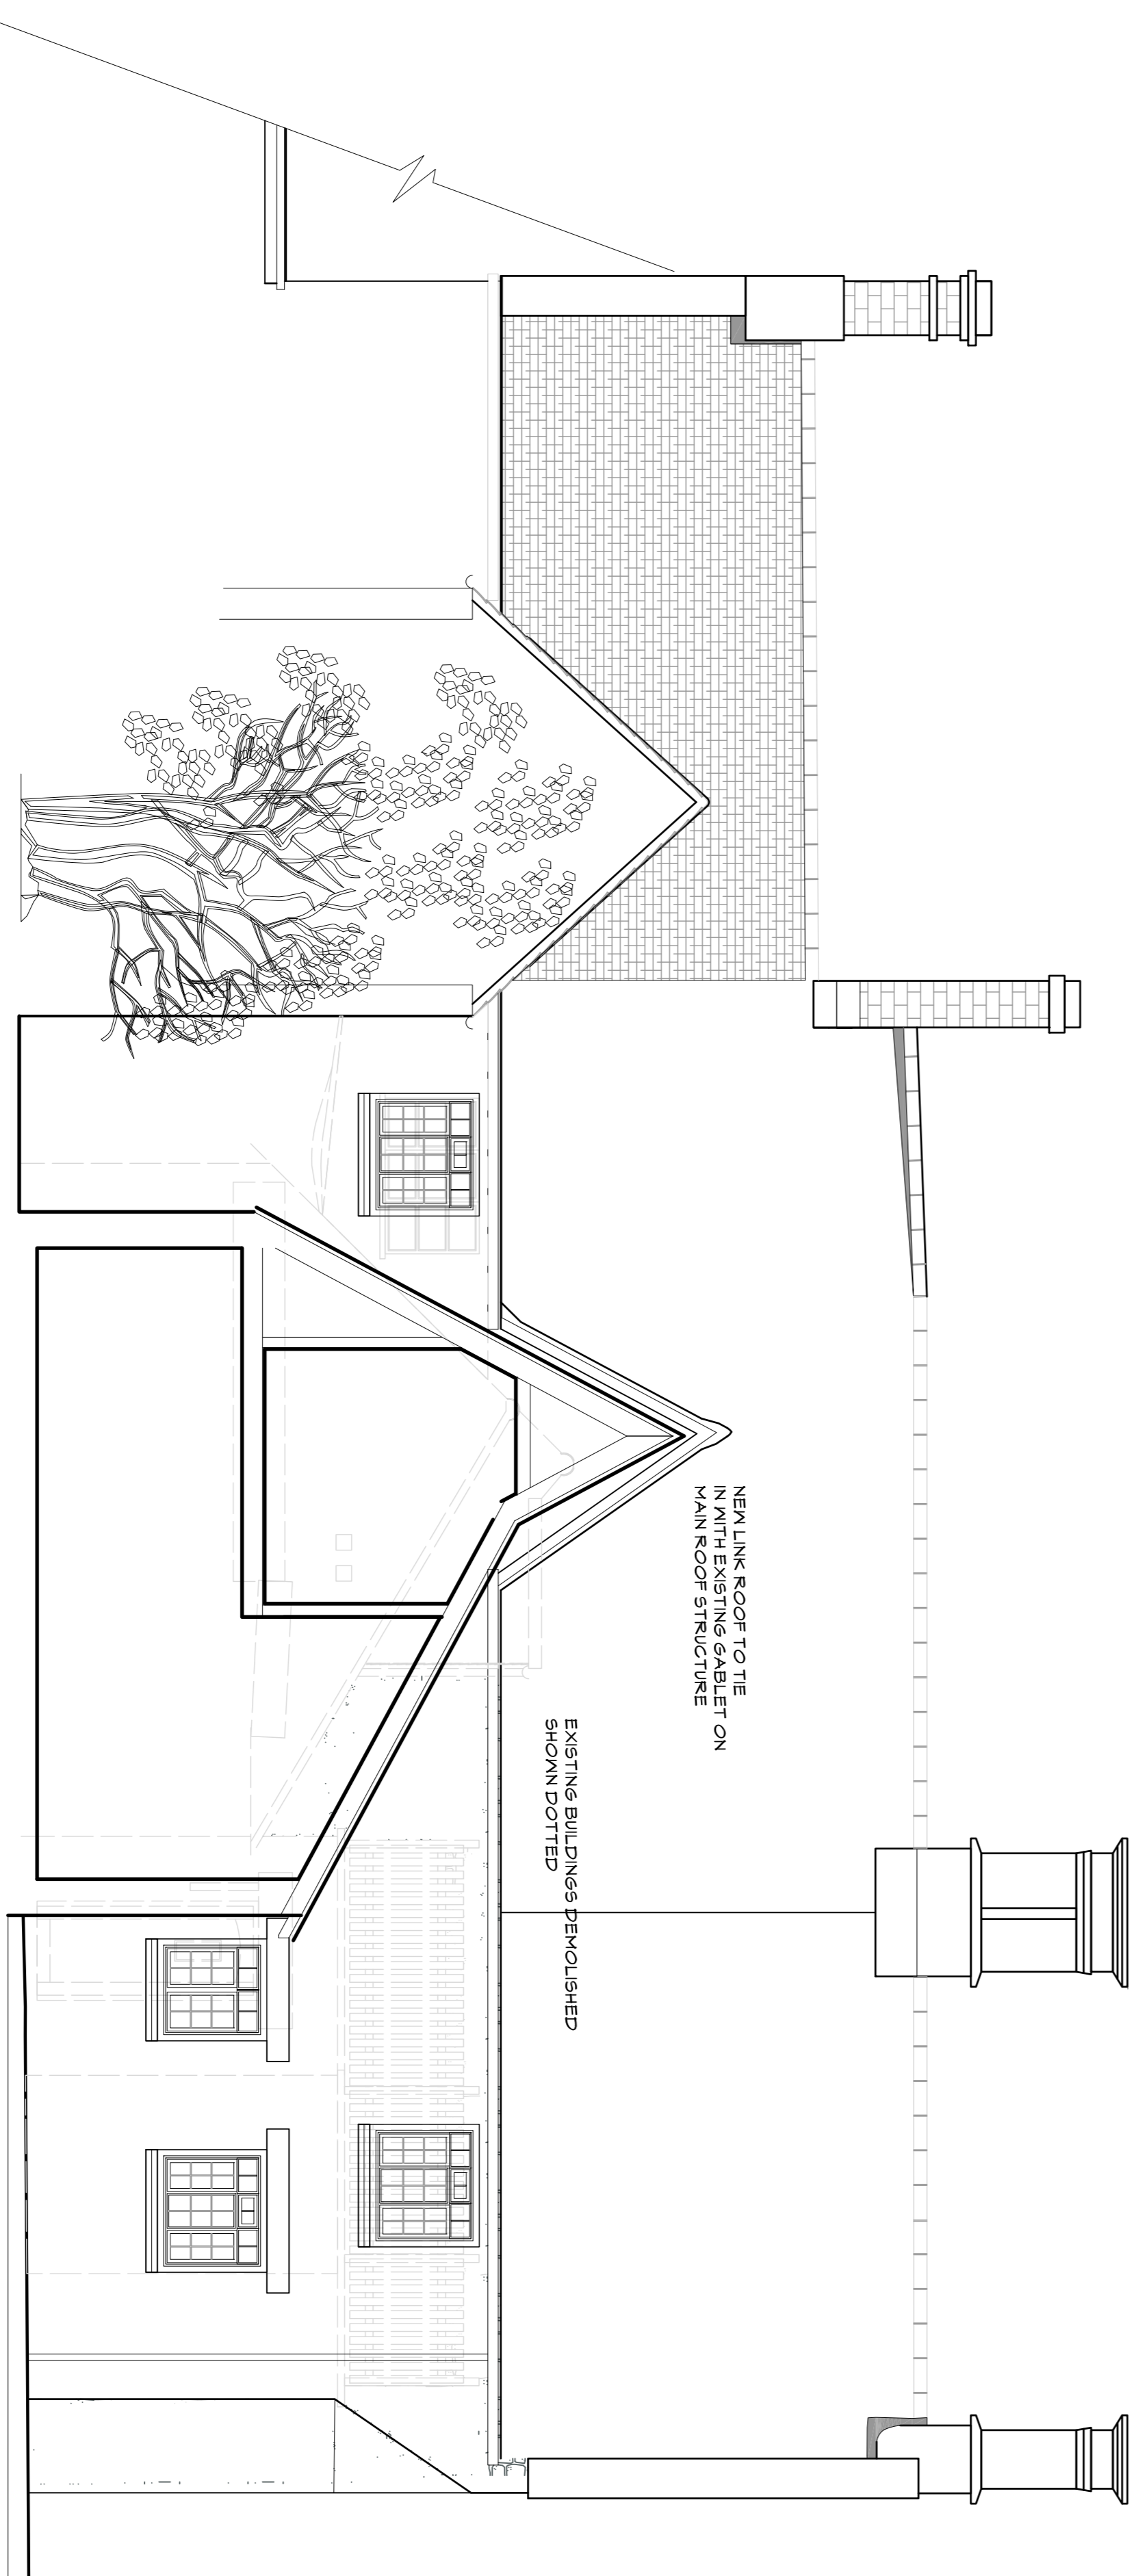

REAR ELEVATION - SECTION THRO' LINK

 

Rev	Date	By	Description
1	14.03.2023	ADB	PLANNING SCALE

1:50 Scale bar  
0m 0.5 1.5 2 2.5m

**ABDS Ltd**  
architectural consultants

**Middlesex**  
1st Floor  
15 St Catherine's St.  
Barnet  
MK40 3JB

**Southern**  
16 Meresh  
Owsek  
TR17 6JW  
MK40 3JB

Tel: 0204 2242897  
www.abds.co.uk

PROJECT: PROPOSED CHANGE OF USE  
ROSE & CROWN  
1 HIGH STREET ISLIP

DRAWINGS:  
PROPOSED ELEVATIONS  
SHEET 1 OF 2

SCALE: 1:50 @A1  
DRAWN BY: ADB

DATE: 24.3.2023  
CAD FILE: xxxxxxxxxxxx