



GROUND FLOOR



FIRST FLOOR

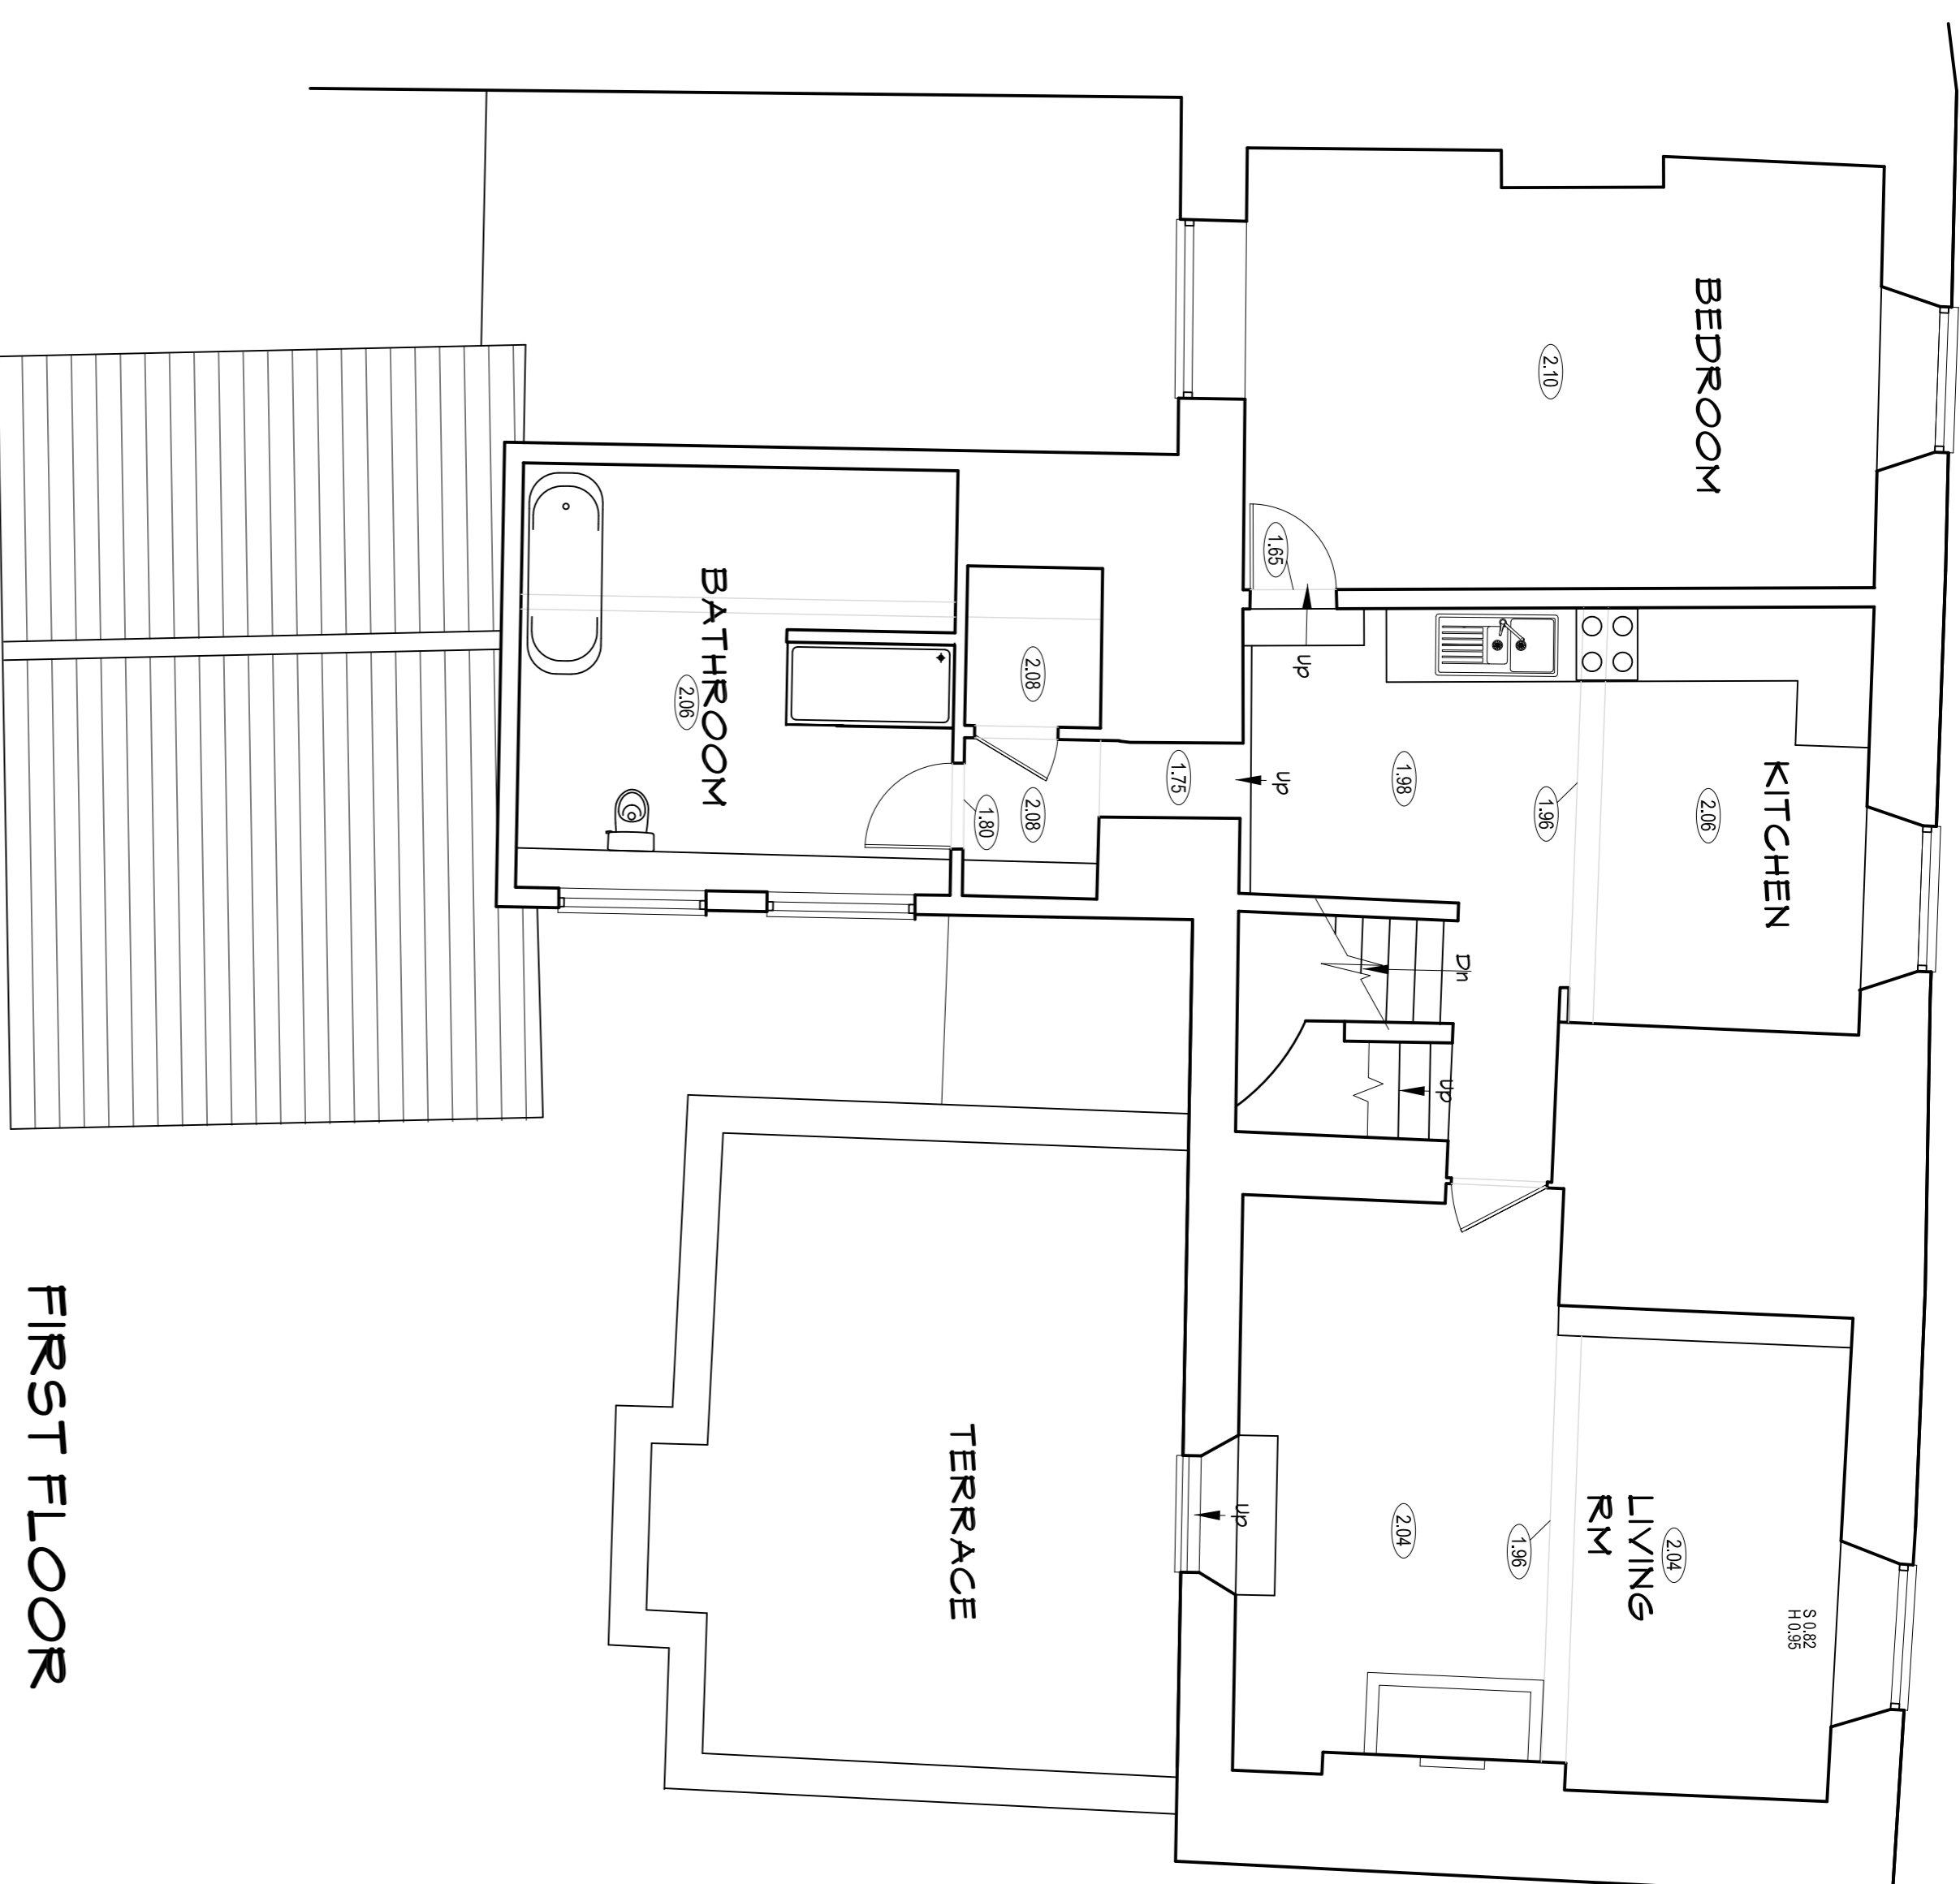

SECOND FLOOR

 

Author	Drawn	By	Description
<p>1:50 Scale bar 0m 0.5 1 1.5 2 2.5m</p>			
<p>ABDS architectural consultants</p> <p>Middlesex 1st Floor 15 St Catherine's St. Barnet Middlesex MK40 3AB</p> <p>Southern 16 Merleth Owsek London TR17 6LW</p> <p>Tel: 044 224267 www.abds.co.uk</p>			
<p>PROJECT PROPOSED CHANGE OF USE ROSE & CROWN 1 HIGH STREET ISLIP</p>			
<p>DRAWINGS EXISTING FLOOR PLANS</p>			
SCALE:	1:50 @A1	DATE:	07.10.2022
DRAWN BY:	ADB	CAD FILE:	XXXXXXXXXX