



FRONT ELEVATION

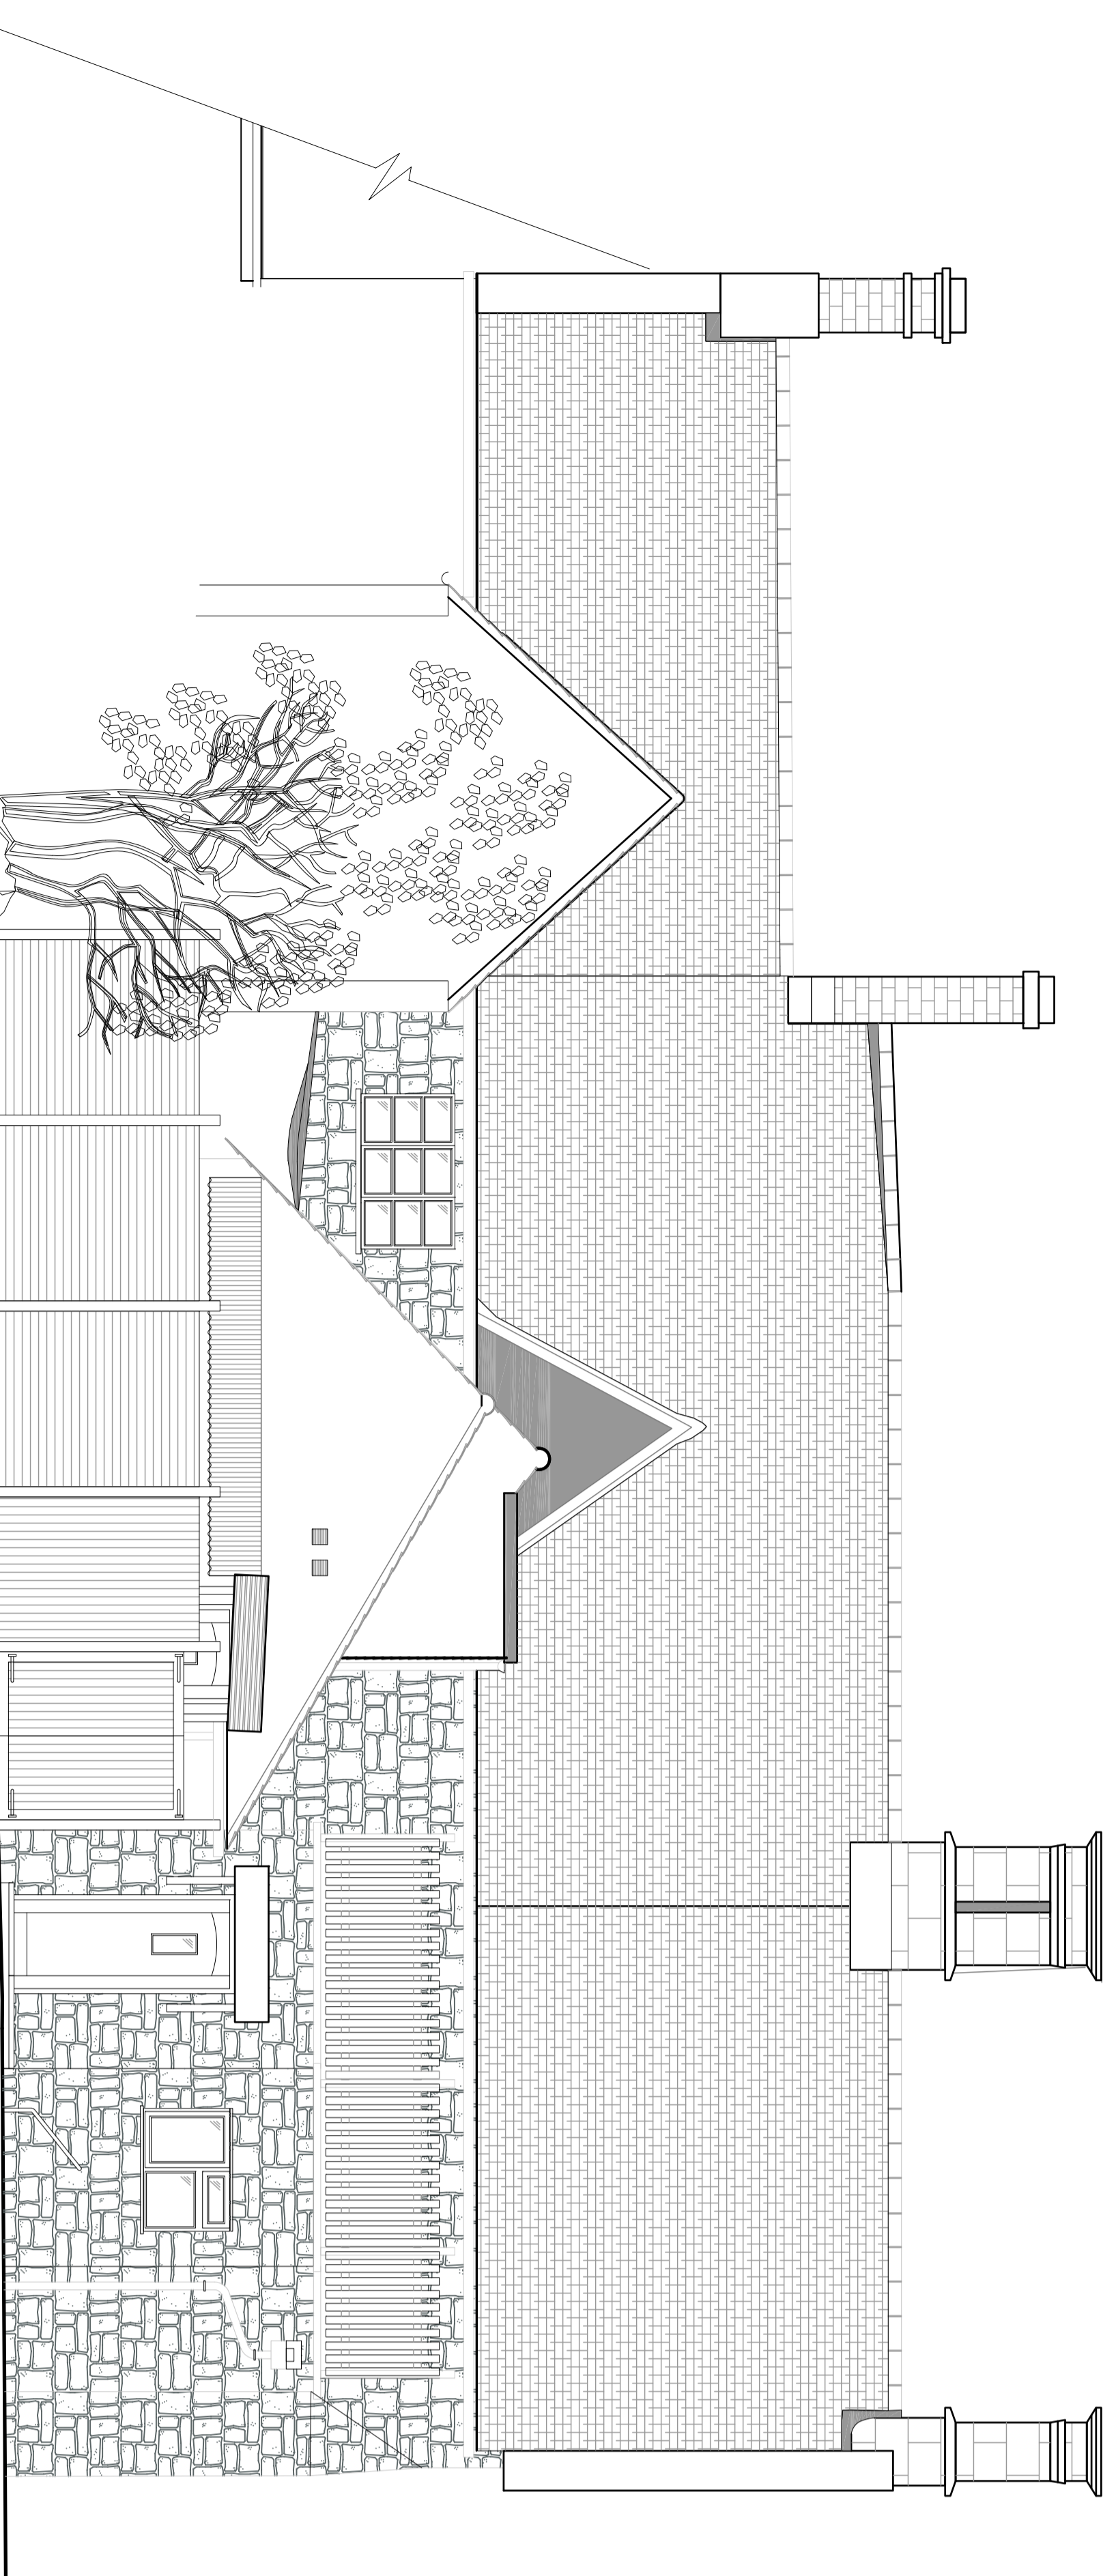

REAR ELEVATION

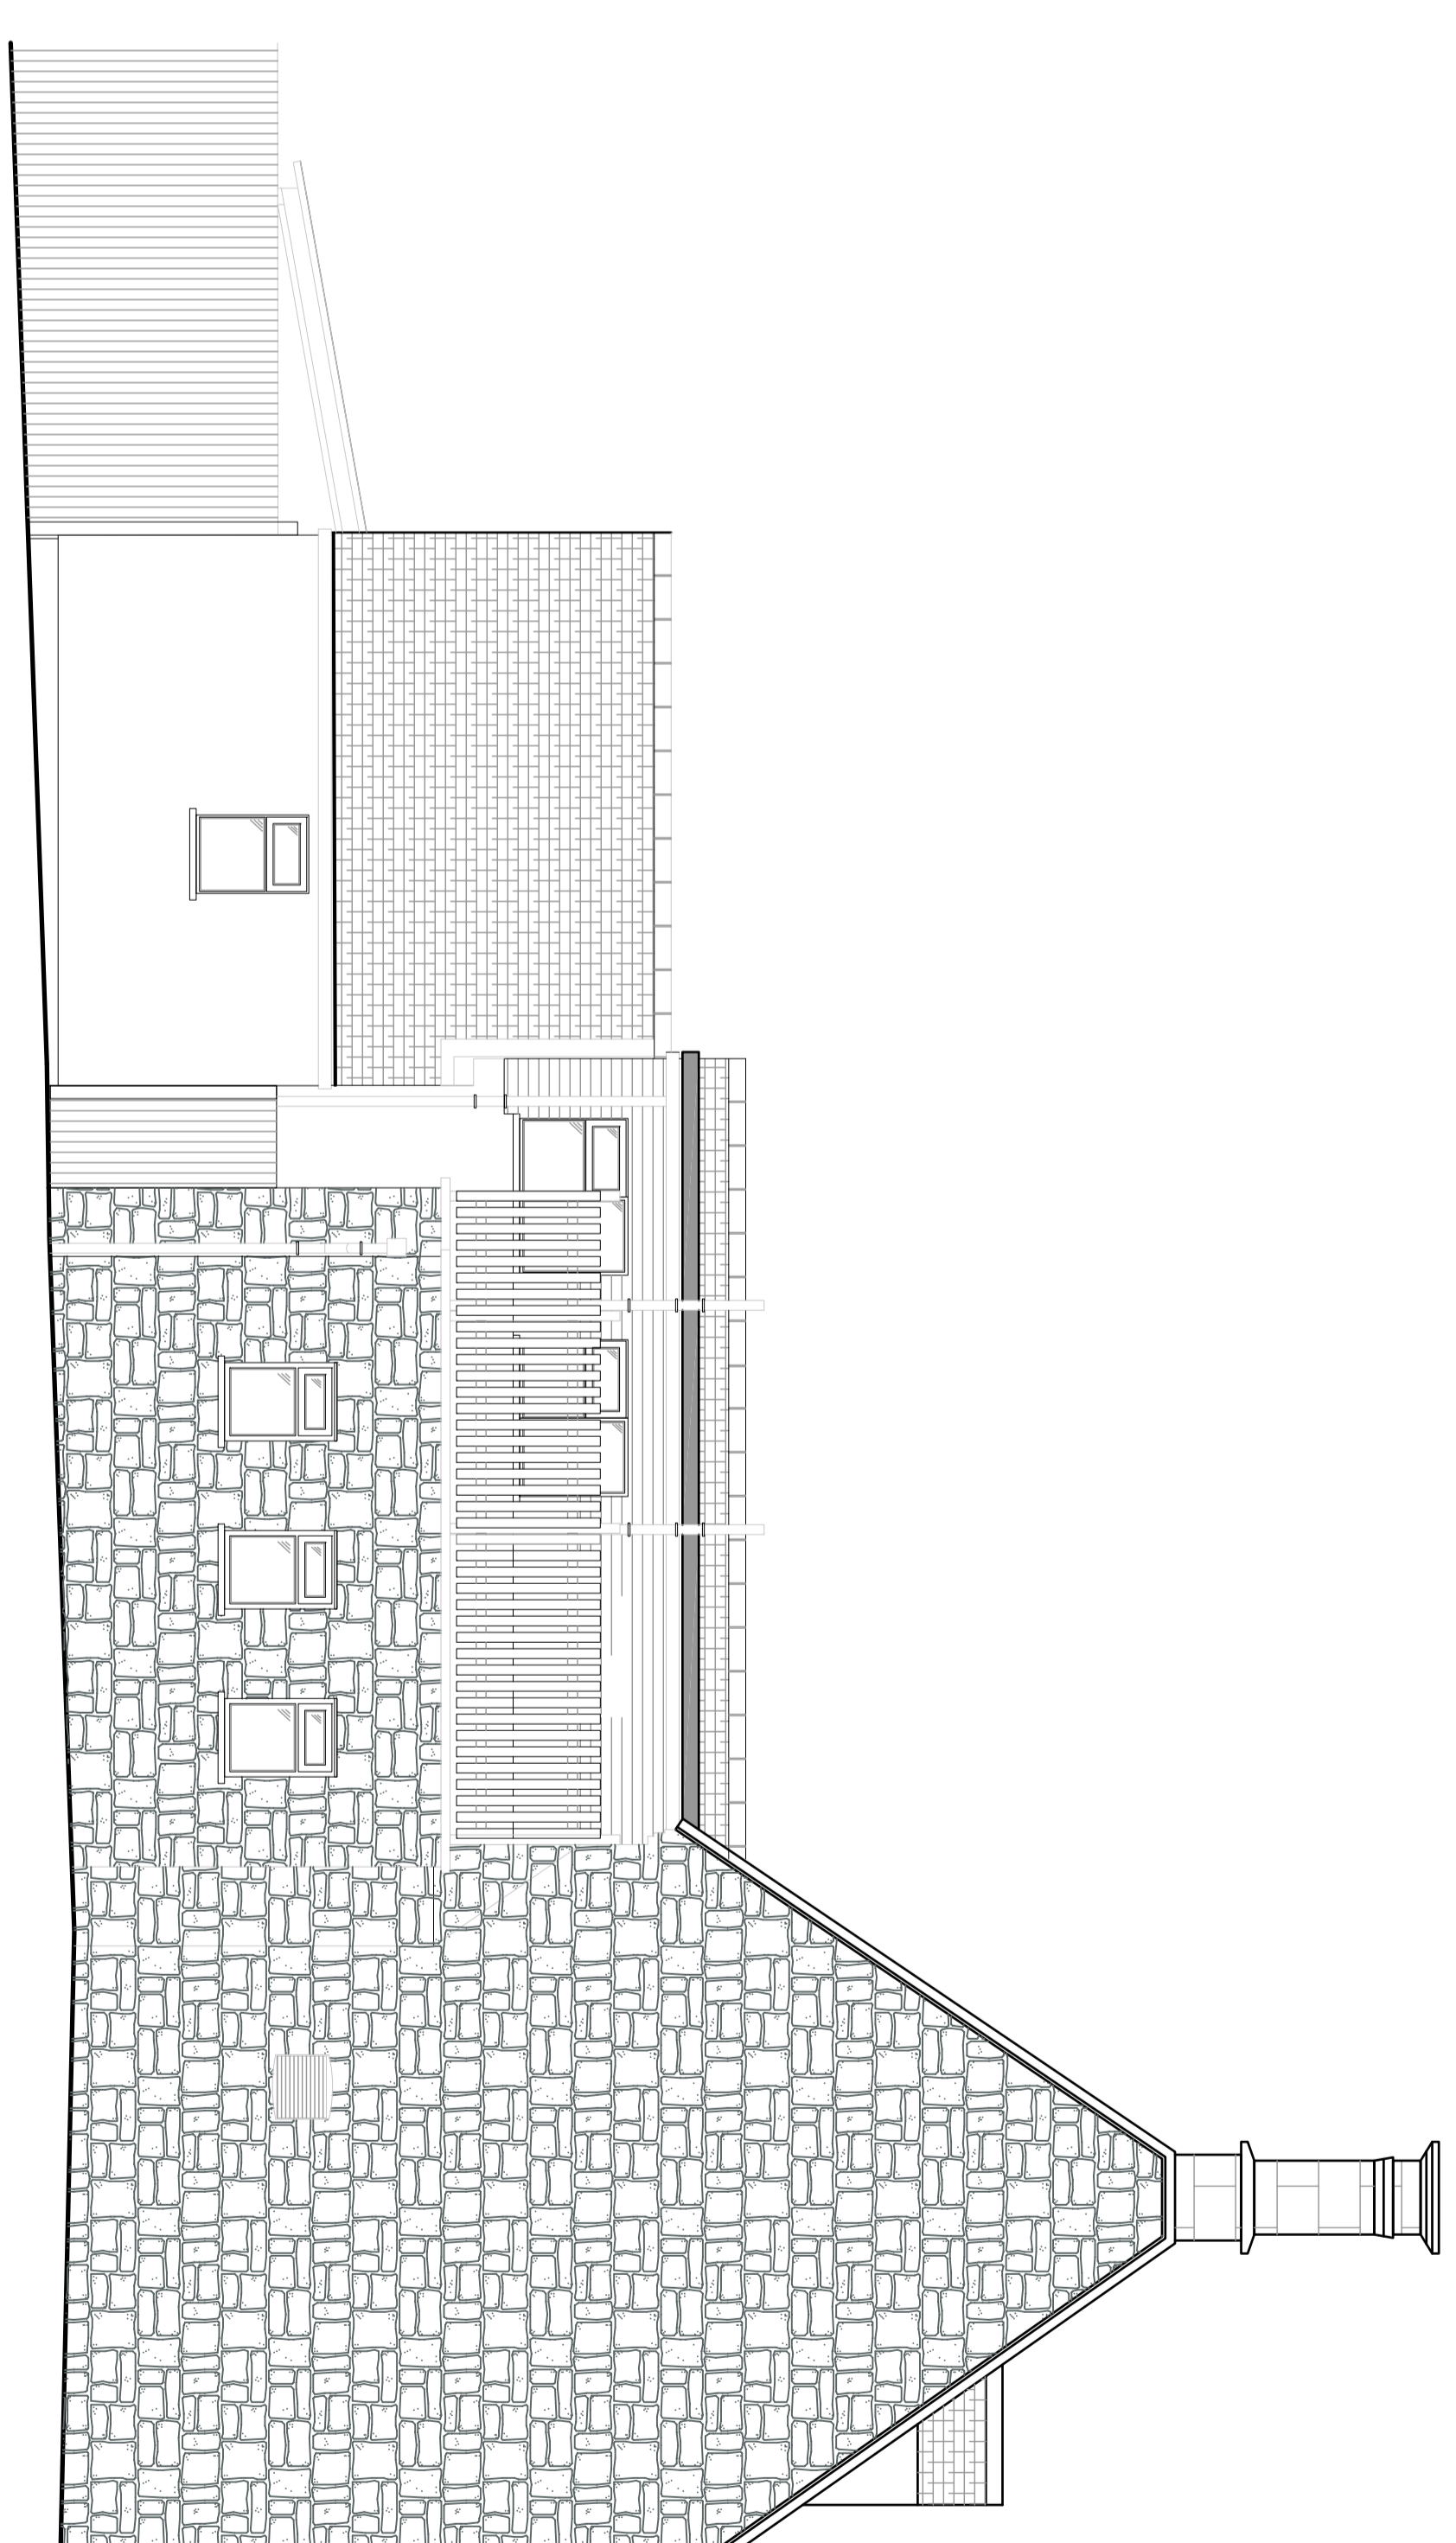

SIDE ELEVATION

1:50 (2:50) for
1" = 3'-0"

NO.	DATE	DESCRIPTION

ABDS
architectural consultants

1000
1100
PROPOSED CHANGE OF USE
ROSE & CROWN
1100 N. STREET N. SW, LP

EXISTING ELEVATIONS

DWG NO: BH/22/004