
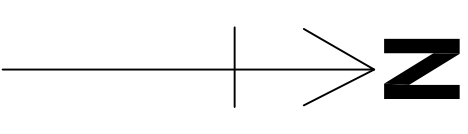


Drawing prepared for planning approvals only

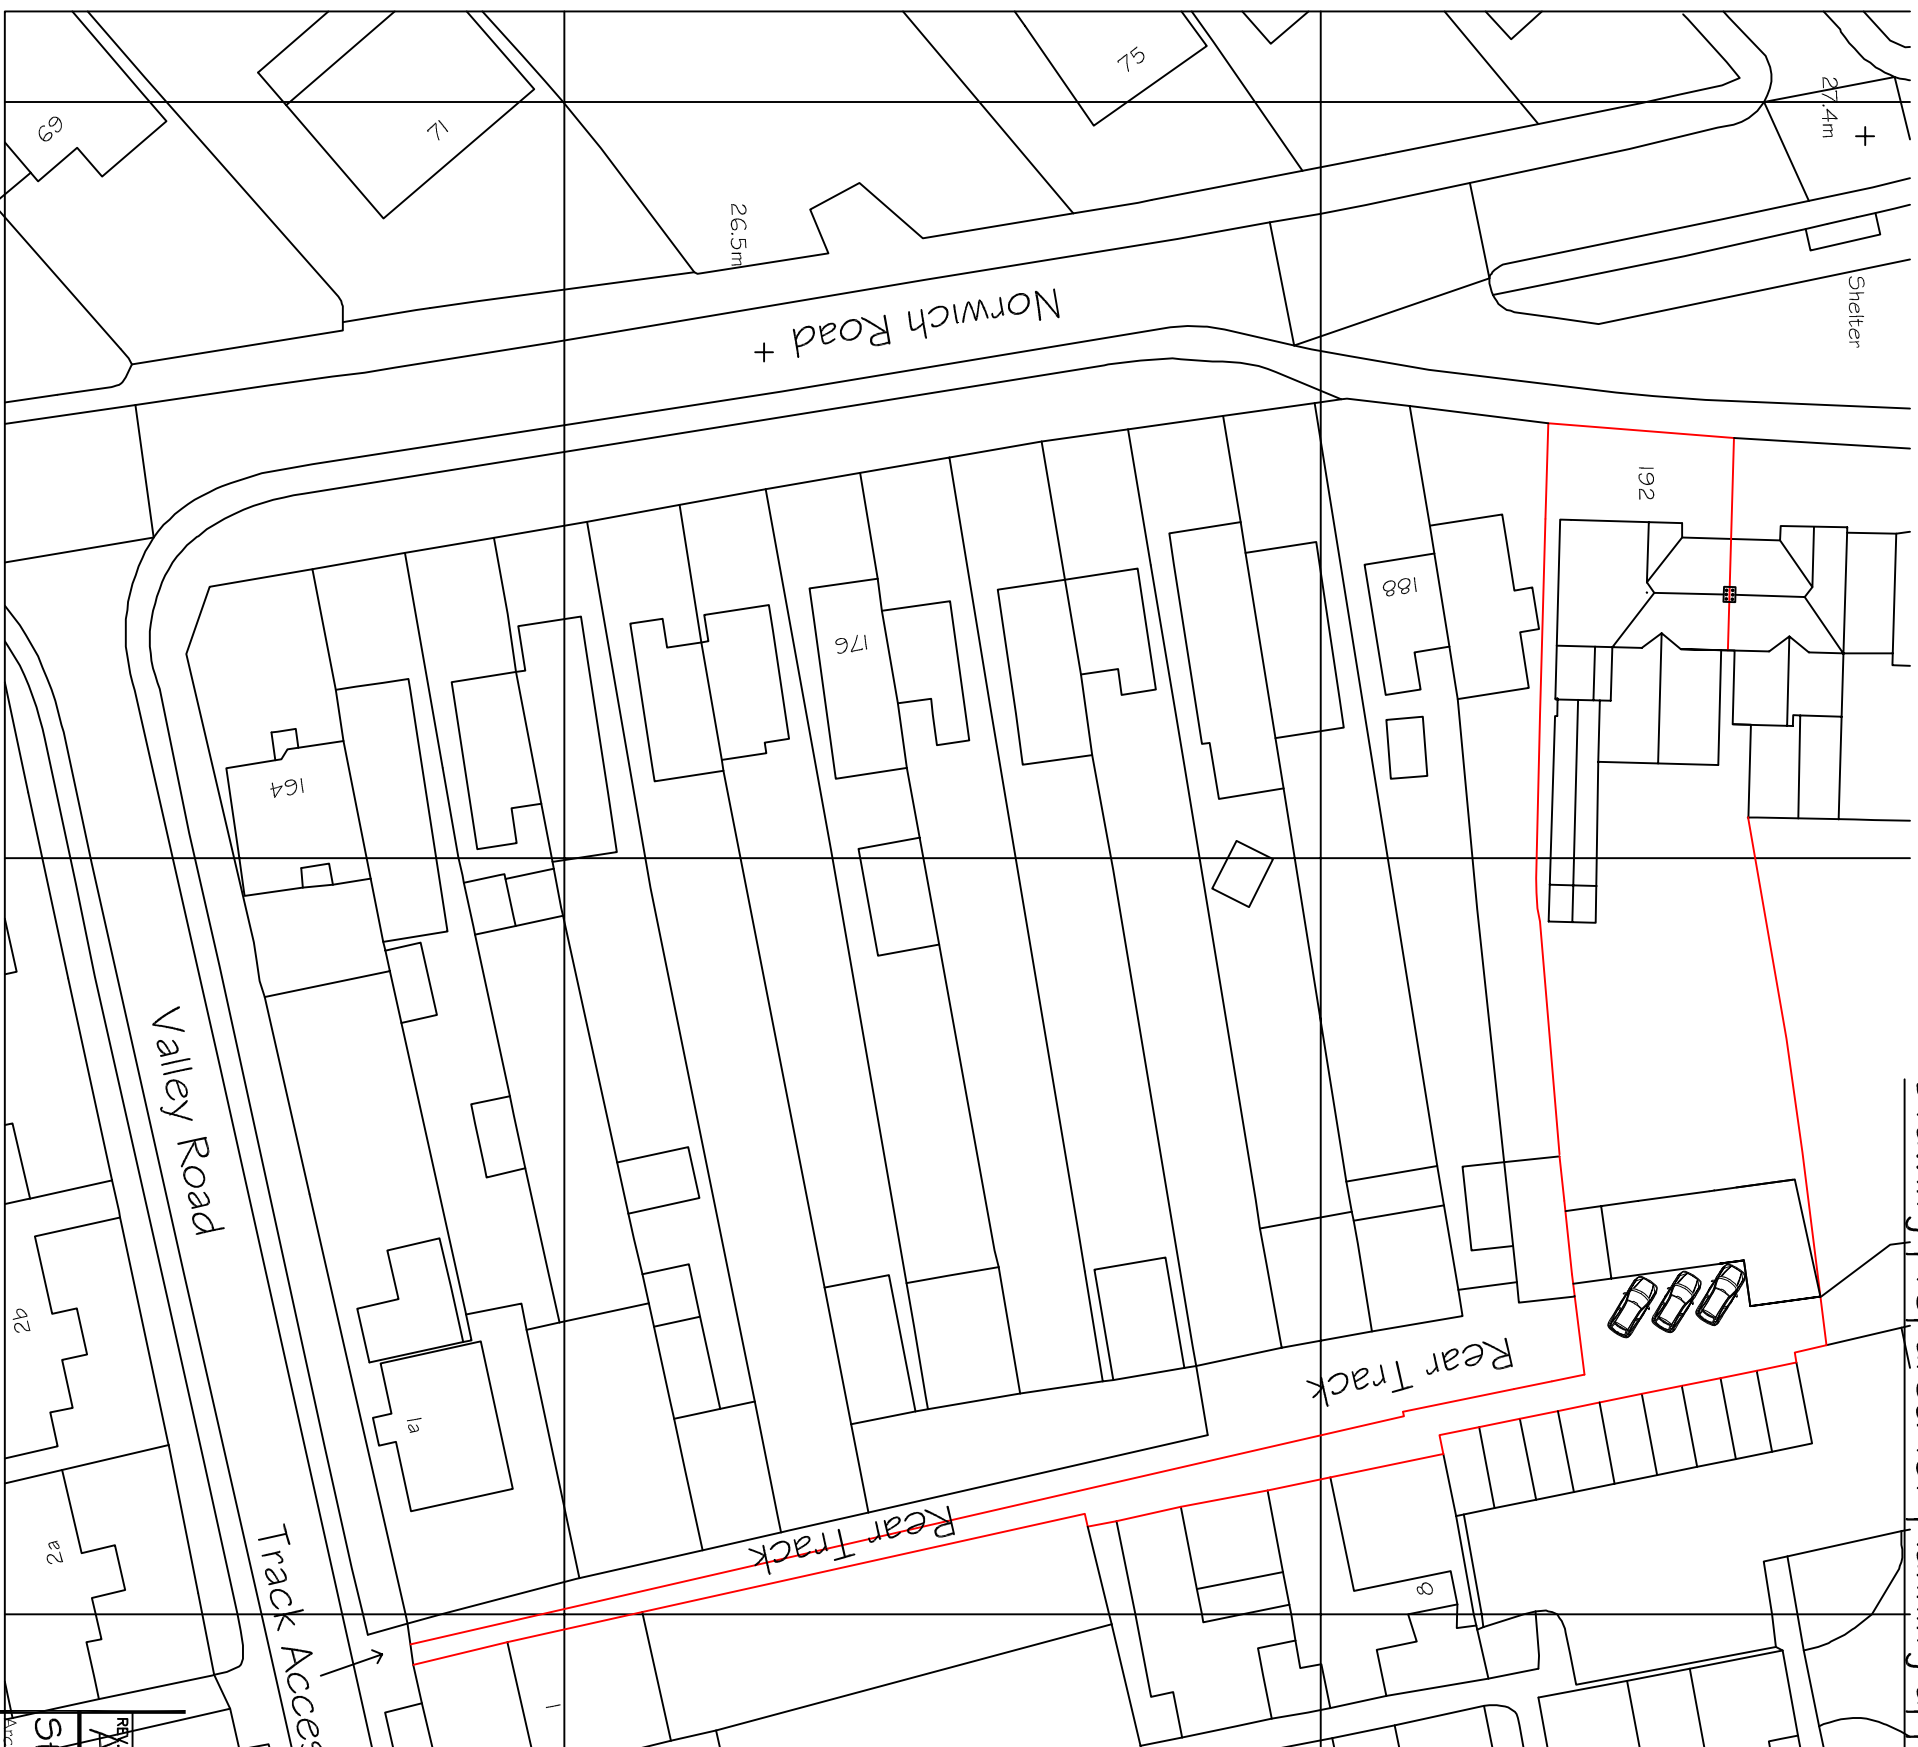

Location Plan 1:1250

REV DATE DESCRIPTION
A May 23 Red Line Corrected

Stephen Moore Architectural Services

Architectural Services, Building Engineer, Chartered Surveyor

3 Sunny Grove, New Costessey, Norwich, Norfolk, NR5 0EJ

T: (01603) 446962 / 07740862508

E: stephen@sm-as.co.uk

W: www.sm-as.co.uk



DRAWING: Location & Site Plans

CLIENT: Mr P Devlukia
192 Norwich Road
New Costessey NR5 0EX

PROJECT: Retrospective application for
2No self contained units

DRAWN BY: PSM	DATE: Apr 23
SCALE: 1:1250 UNO	PAPER SIZE: A3
PROJECT NO. 2302/1542	DRG NO. /4A

Ordnance Survey (c) Crown Copyright 2023. All rights reserved. Licence number 100022432

Site Plan 1:500