


FIRST FLOOR PLAN

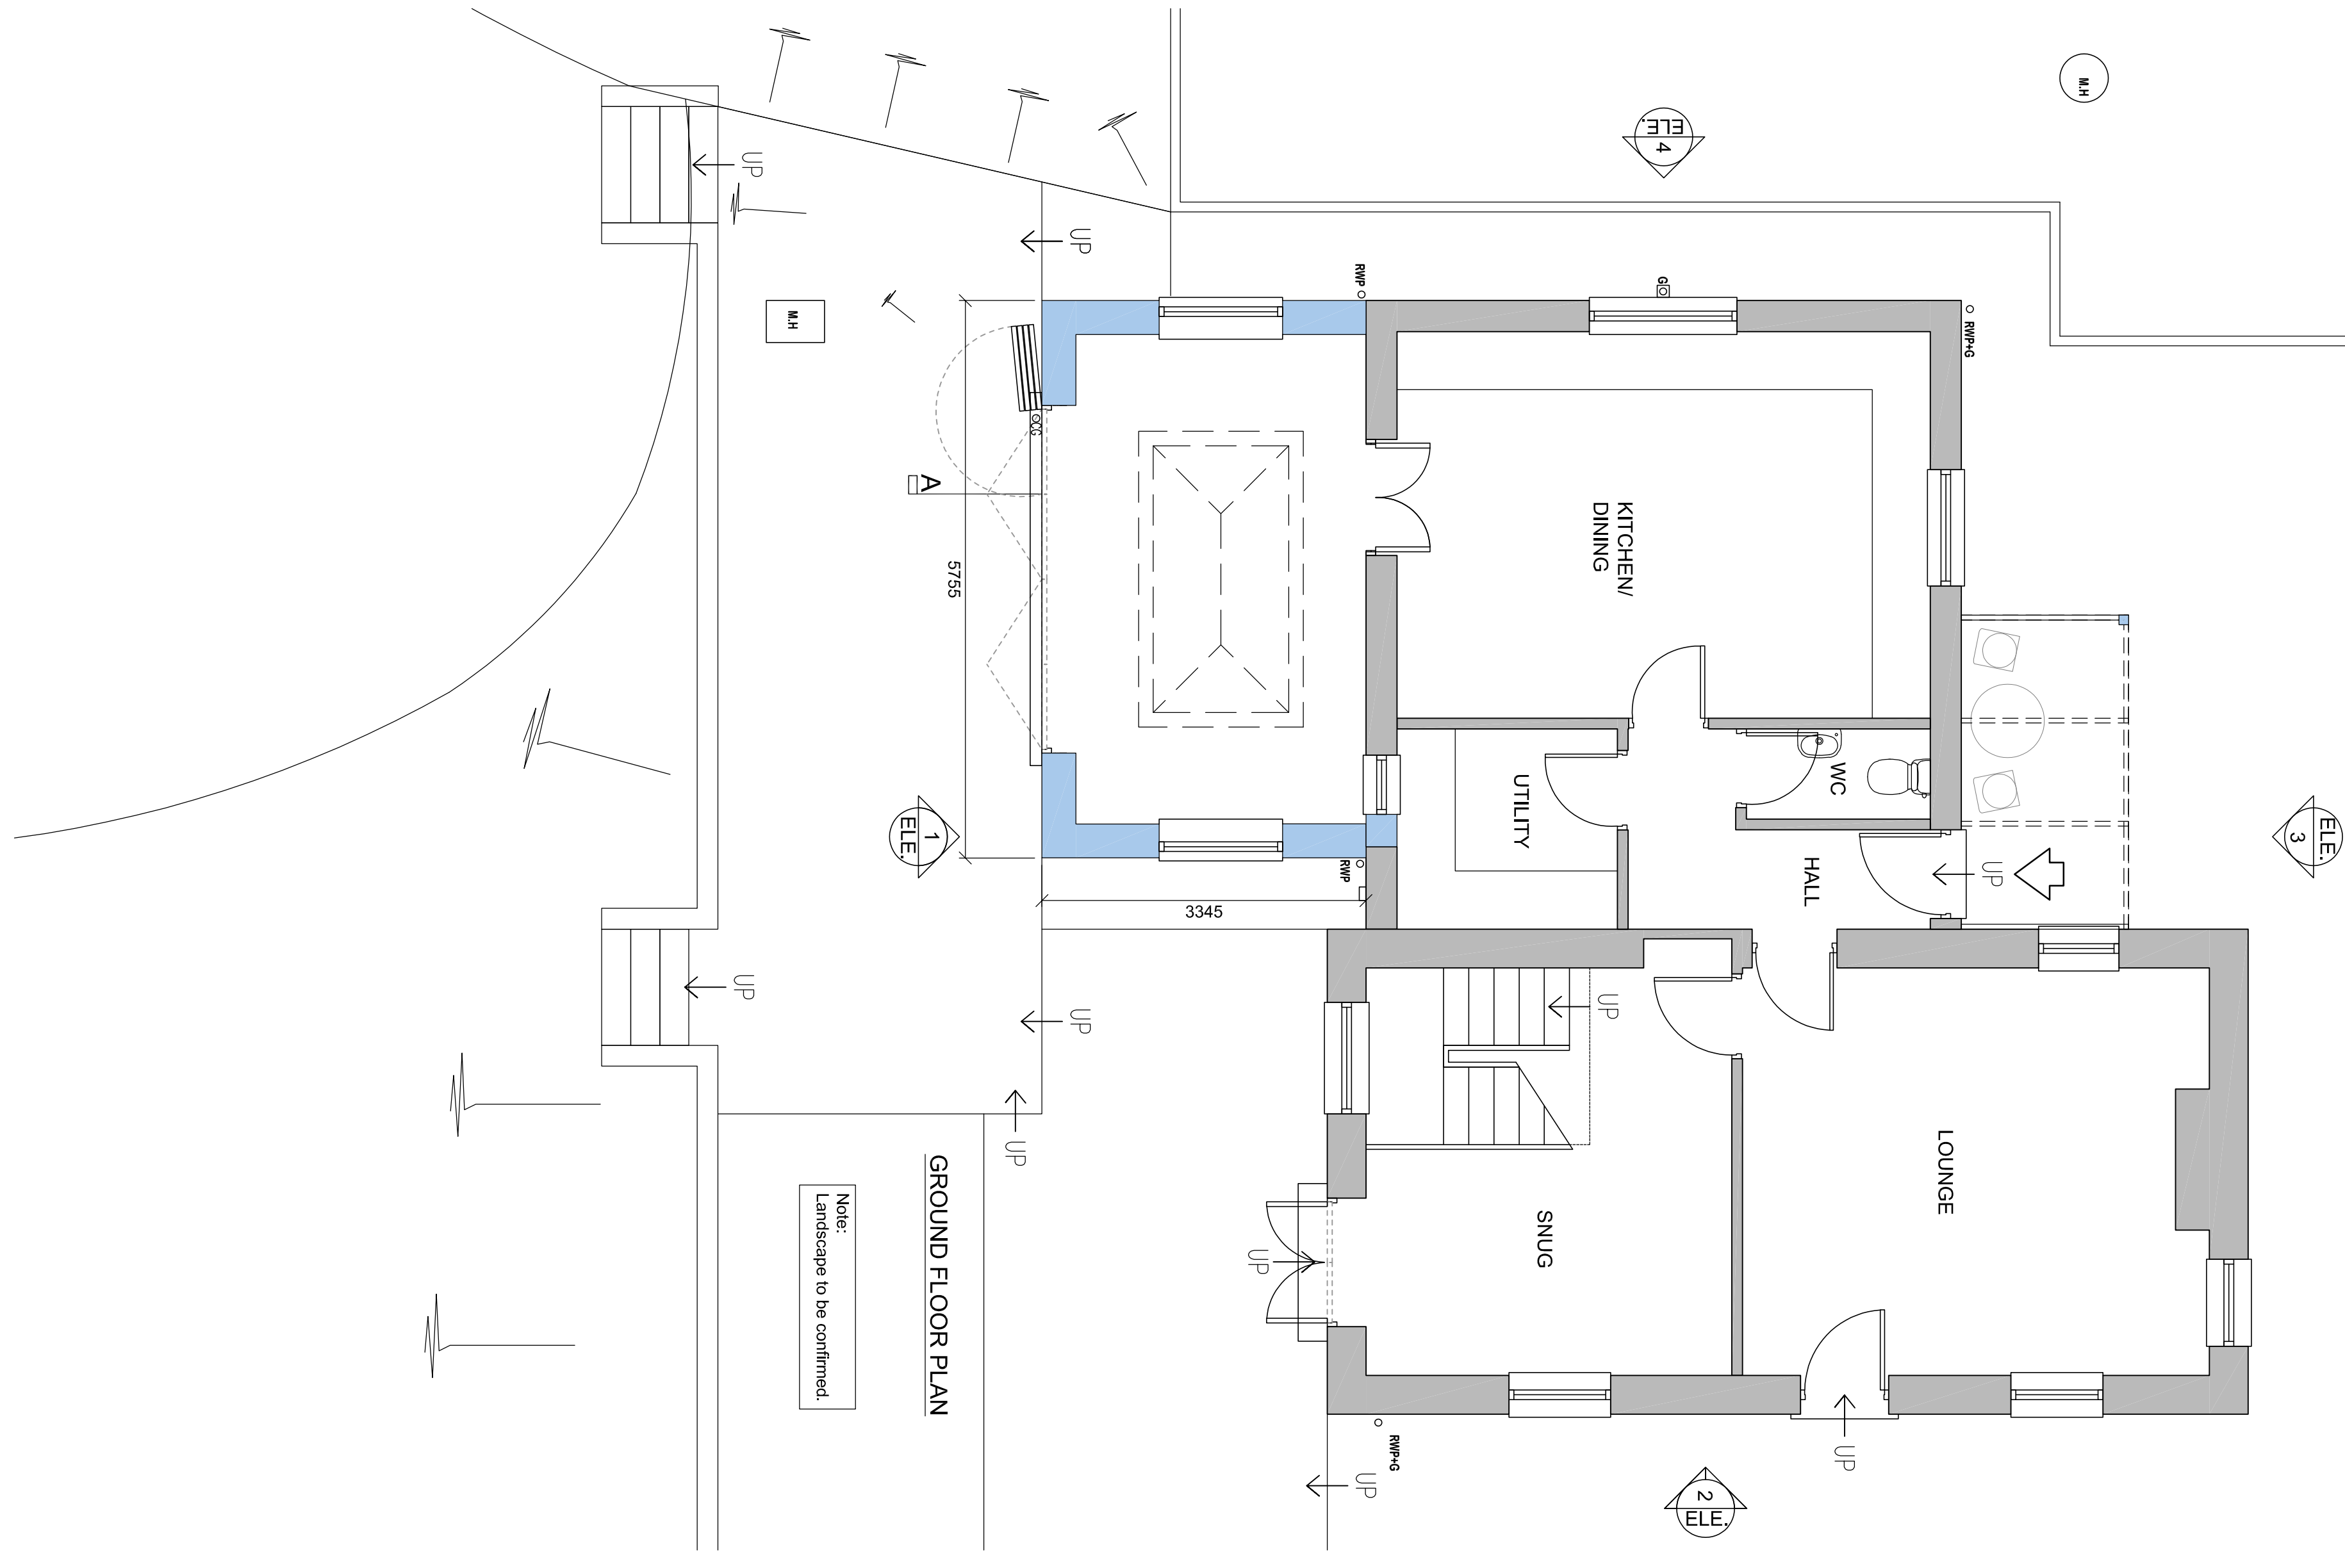


GROUND FLOOR PLAN

Note:
Landscape to be confirmed.

- KEY TO PROPOSED MATERIALS**
- ROOF**
- A1 Single ply membrane.
 - A2 New stone copings, smooth finish to match the dressed stone round existing / new doors and windows.
 - A3 Traditional glazed canopy, aluminum powder coated frame. - Colour to be confirmed.

KEY

	Existing structures
	New structures

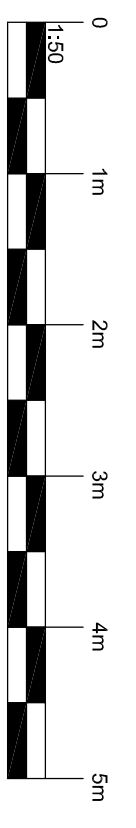

REVISIONS

Rev.	Description	Date	By	CHK
1				

CASS Architects
 83 Oxford Street
 London, W1D 1DT
 Tel: +44 (0)20 7460 1010
 Email: info@cass-architects.co.uk
 Website: www.cass-architects.co.uk

client: **DOT & BARRY KEELING**
 project: **MARTLEWS COTTAGE, LONG HEYS LANE**

purpose: **PLANNING**

drawing title: **PLANS AS PROPOSED**

scale @ A1 1:50
 date: 19-04-2023
 dm: TOC lckk RR

1676-003